
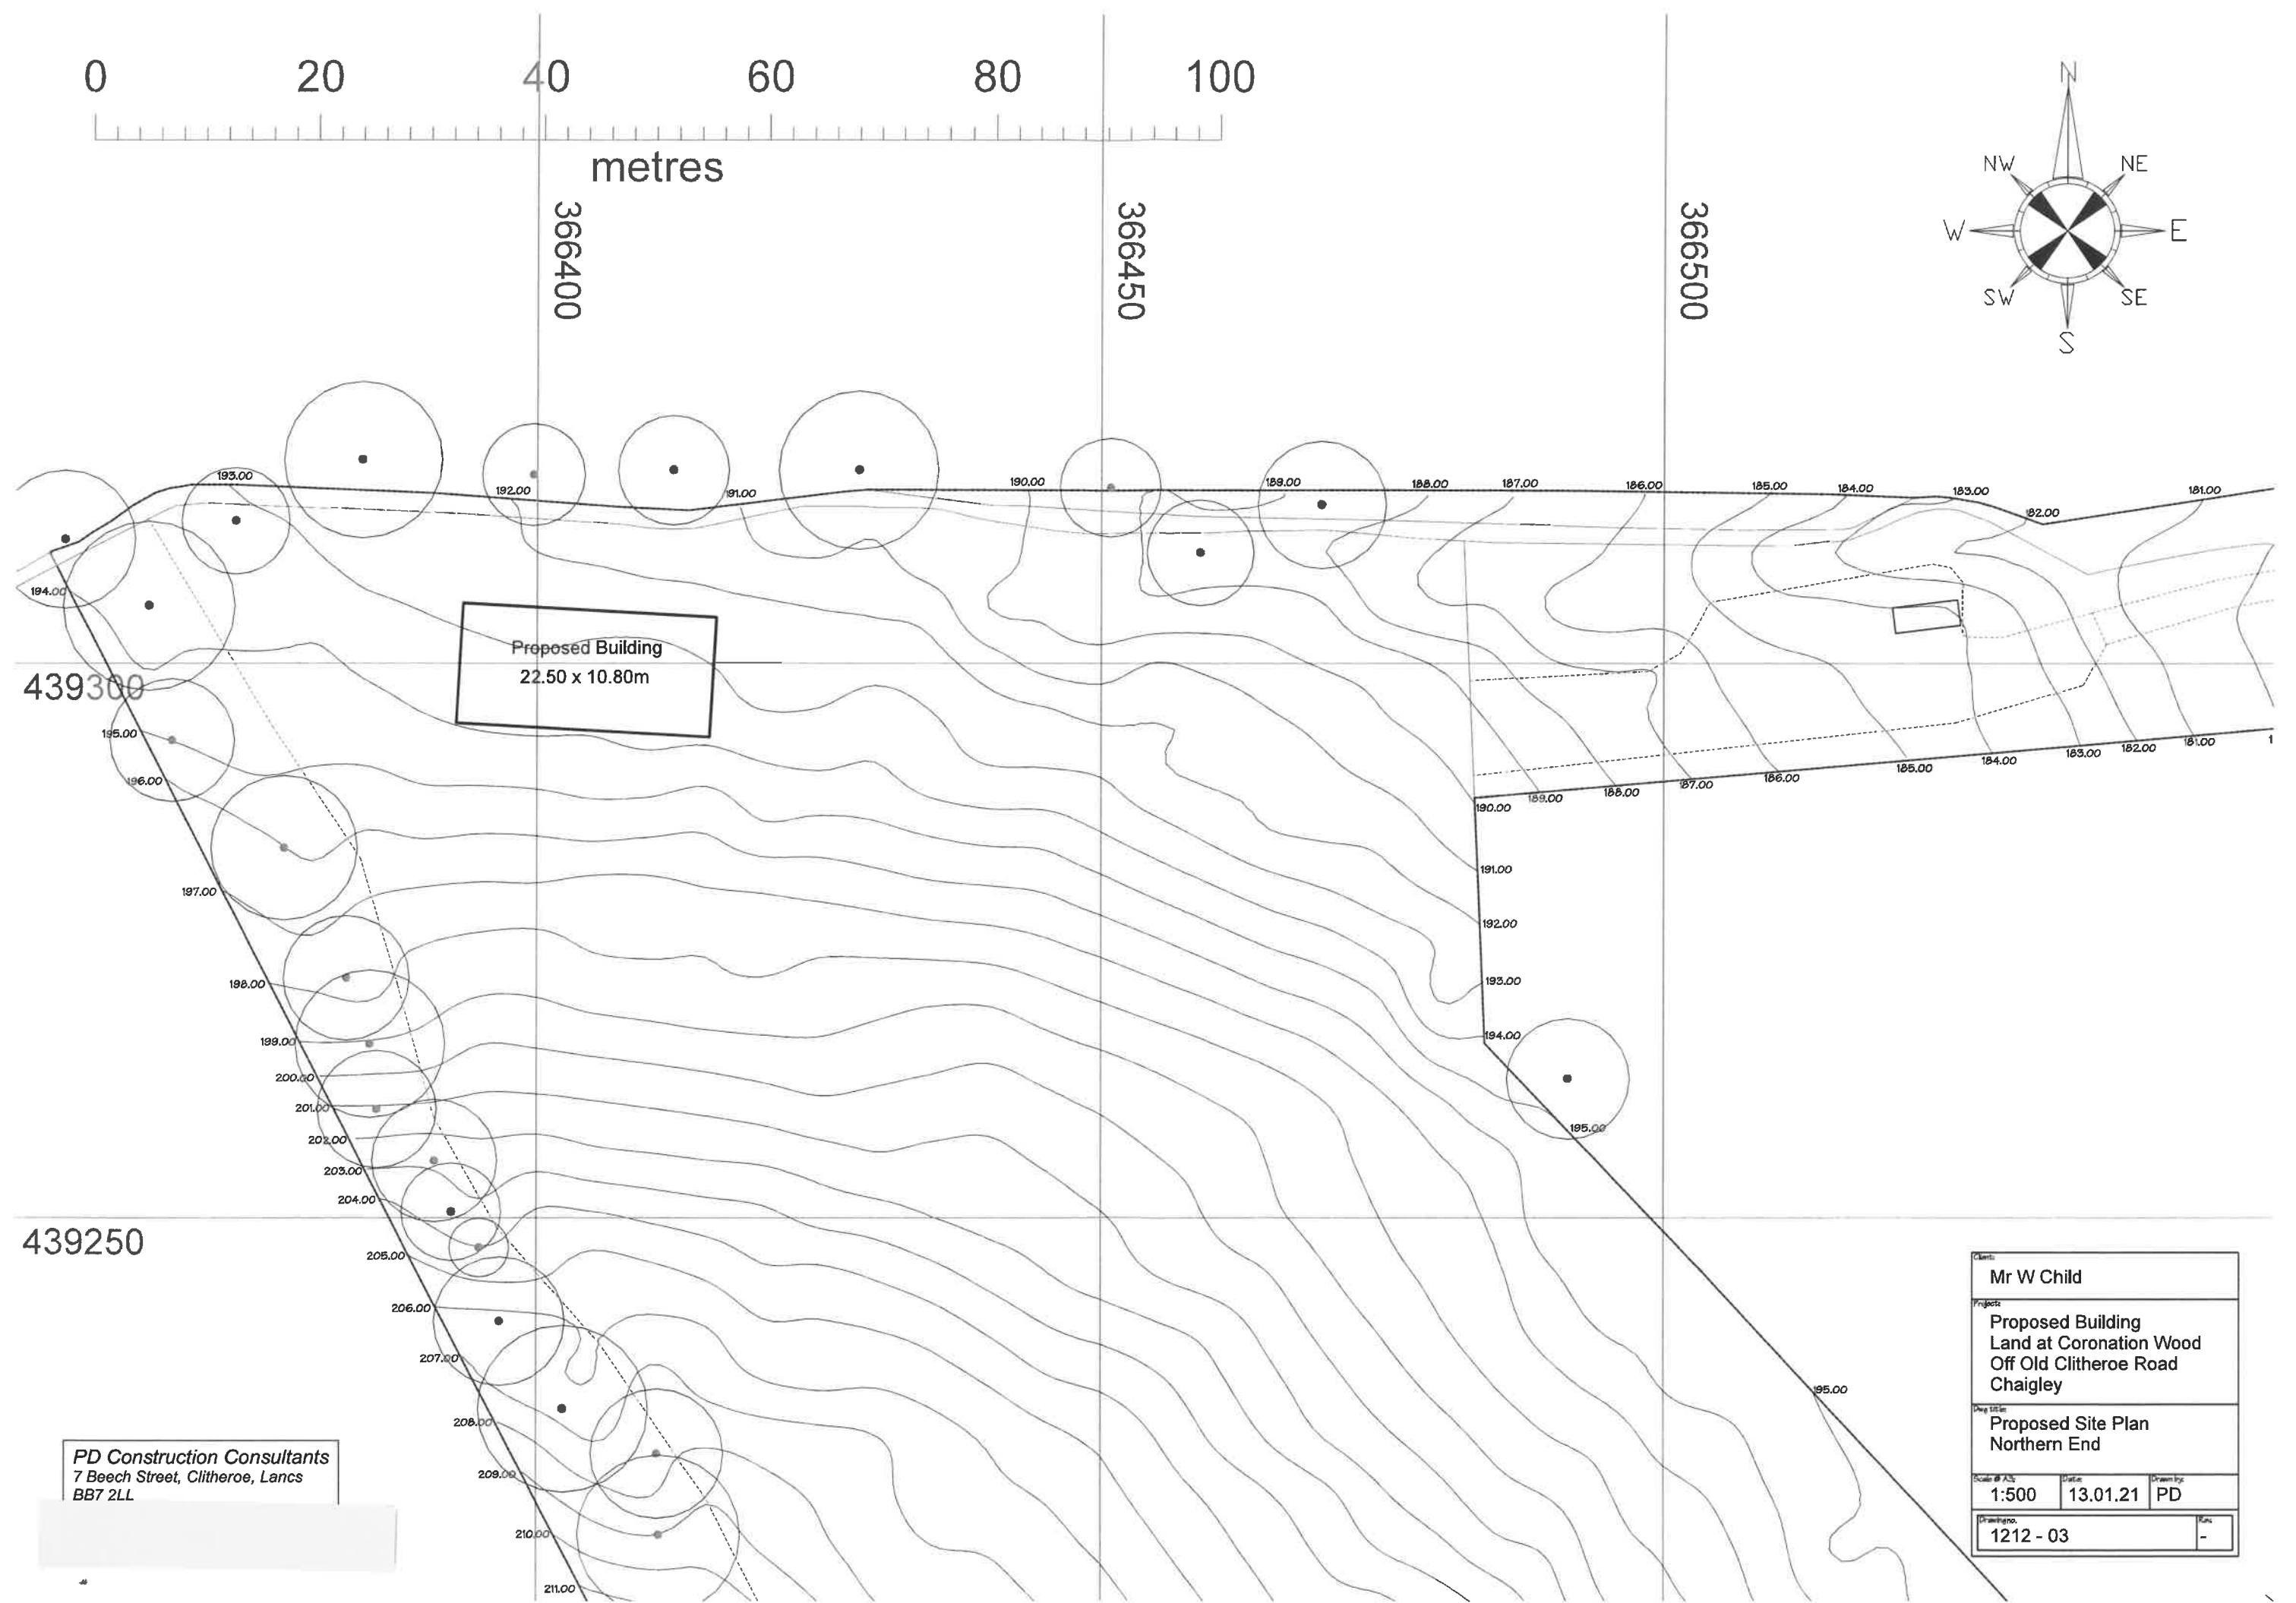
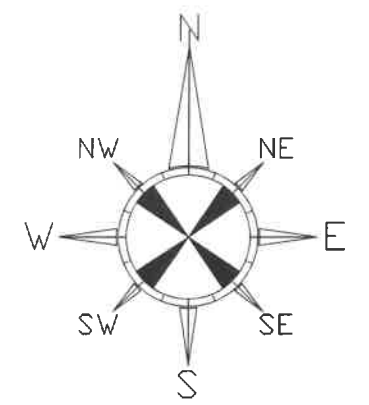


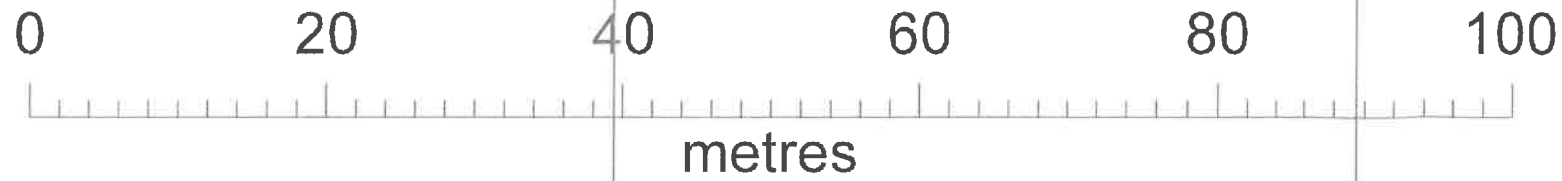

PD Construction Consultants
7 Beech Street, Clitheroe, Lancs
BB7 2LL

Client: Mr W Child		
Project: Proposed Building Land at Coronation Wood Off Old Clitheroe Road Chaigley		
Drawing title: Proposed Site Plan Northern End		
Scale: # A3: 1:500	Date: 13.01.21	Drawn by: PD
Drawing no: 1212 - 03		Rev: -