
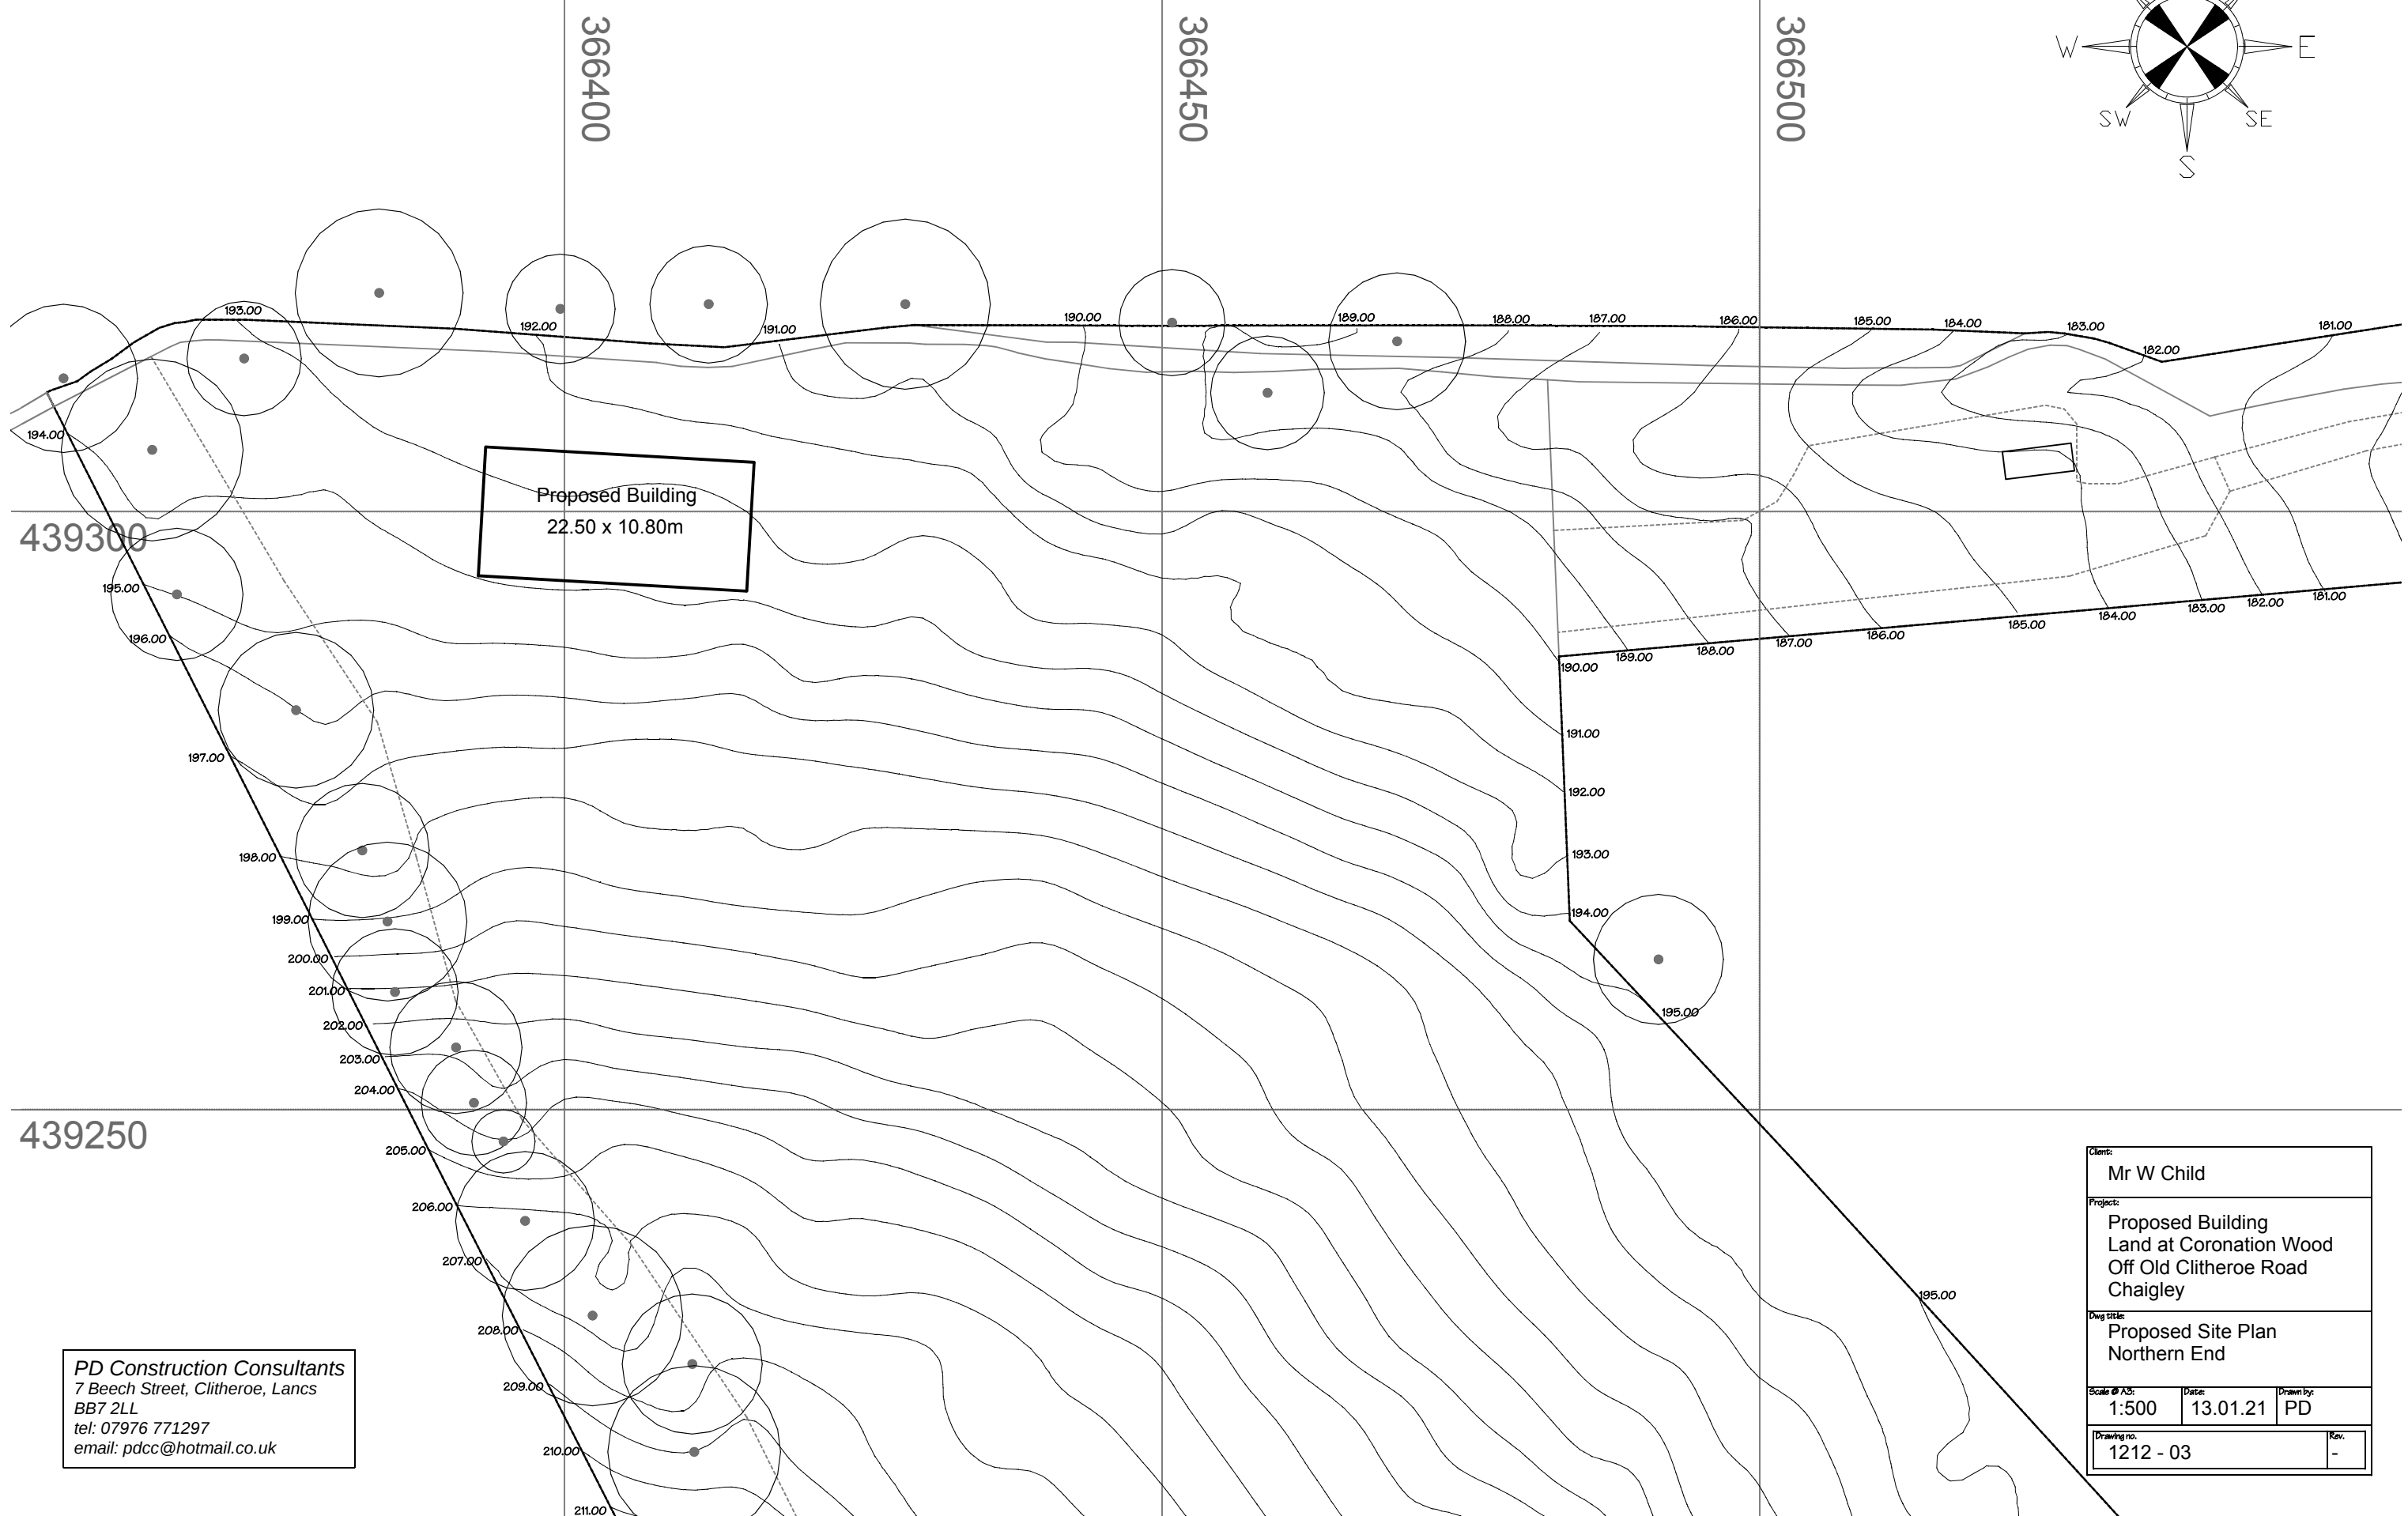
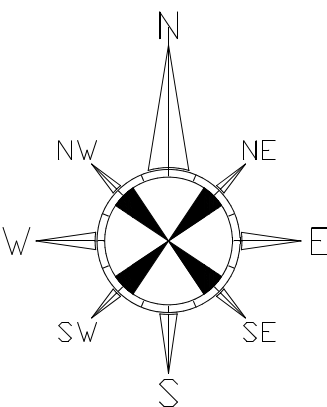


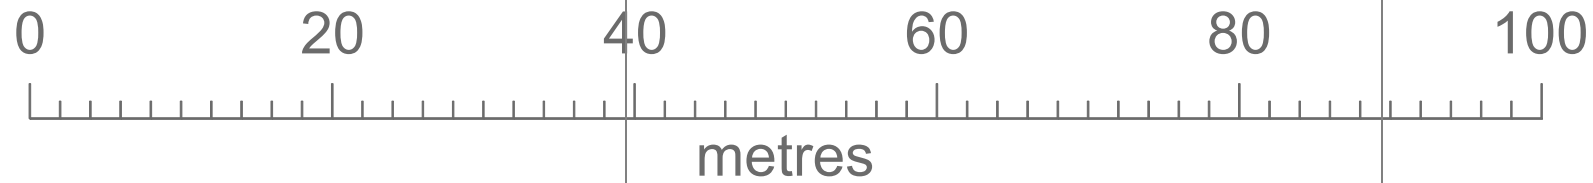

PD Construction Consultants
7 Beech Street, Clitheroe, Lancs
BB7 2LL
tel: 07976 771297
email: pdcc@hotmail.co.uk

Client: Mr W Child		
Project: Proposed Building Land at Coronation Wood Off Old Clitheroe Road Chaigley		
Dwg Title: Proposed Site Plan Northern End		
Scale @ A3: 1:500	Date: 13.01.21	Drawn by: PD
Drawing no. 1212 - 03		Rev. -