




FRONT ELEVATION (WEST)

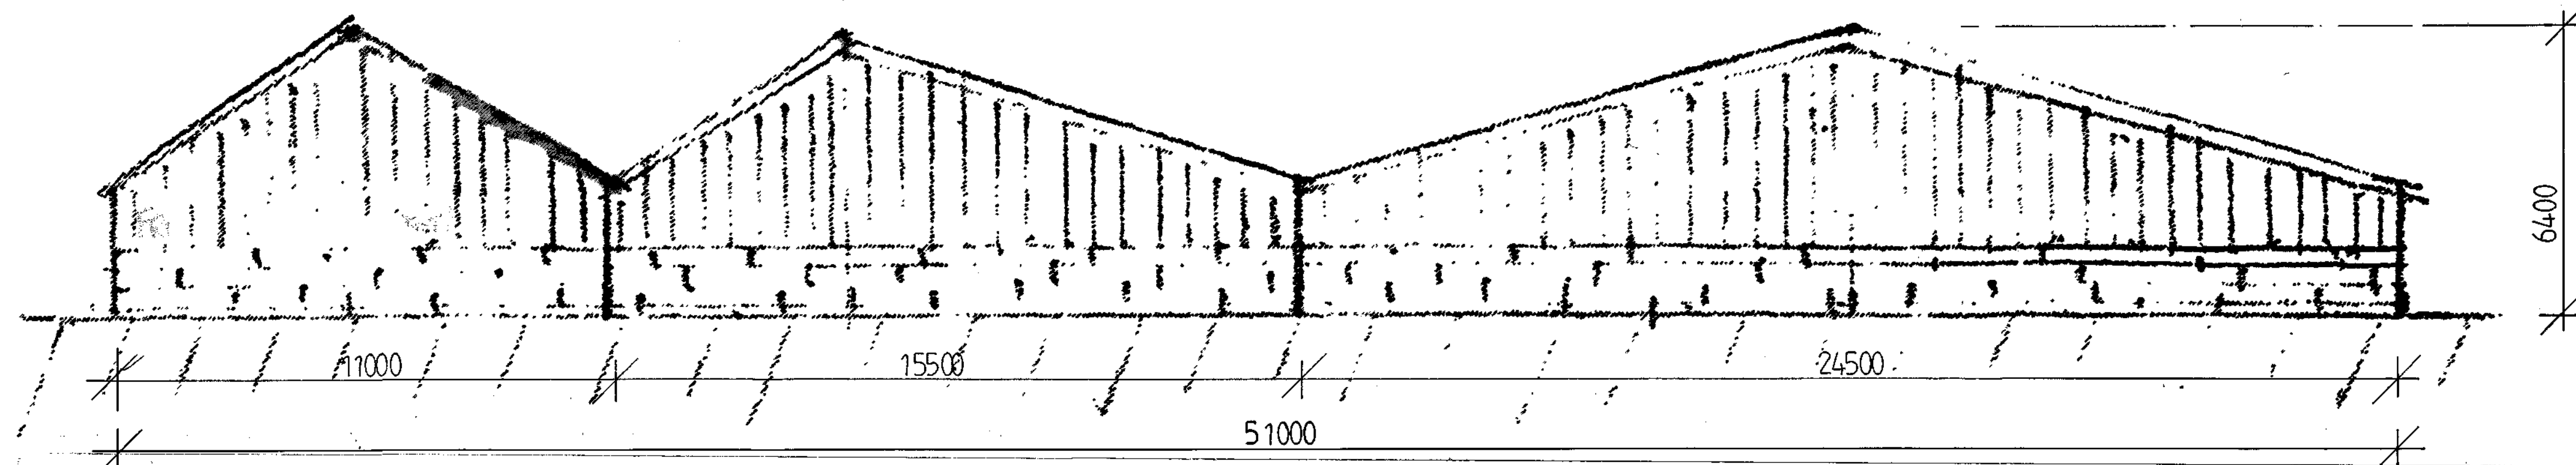

REAR ELEVATION (EAST)

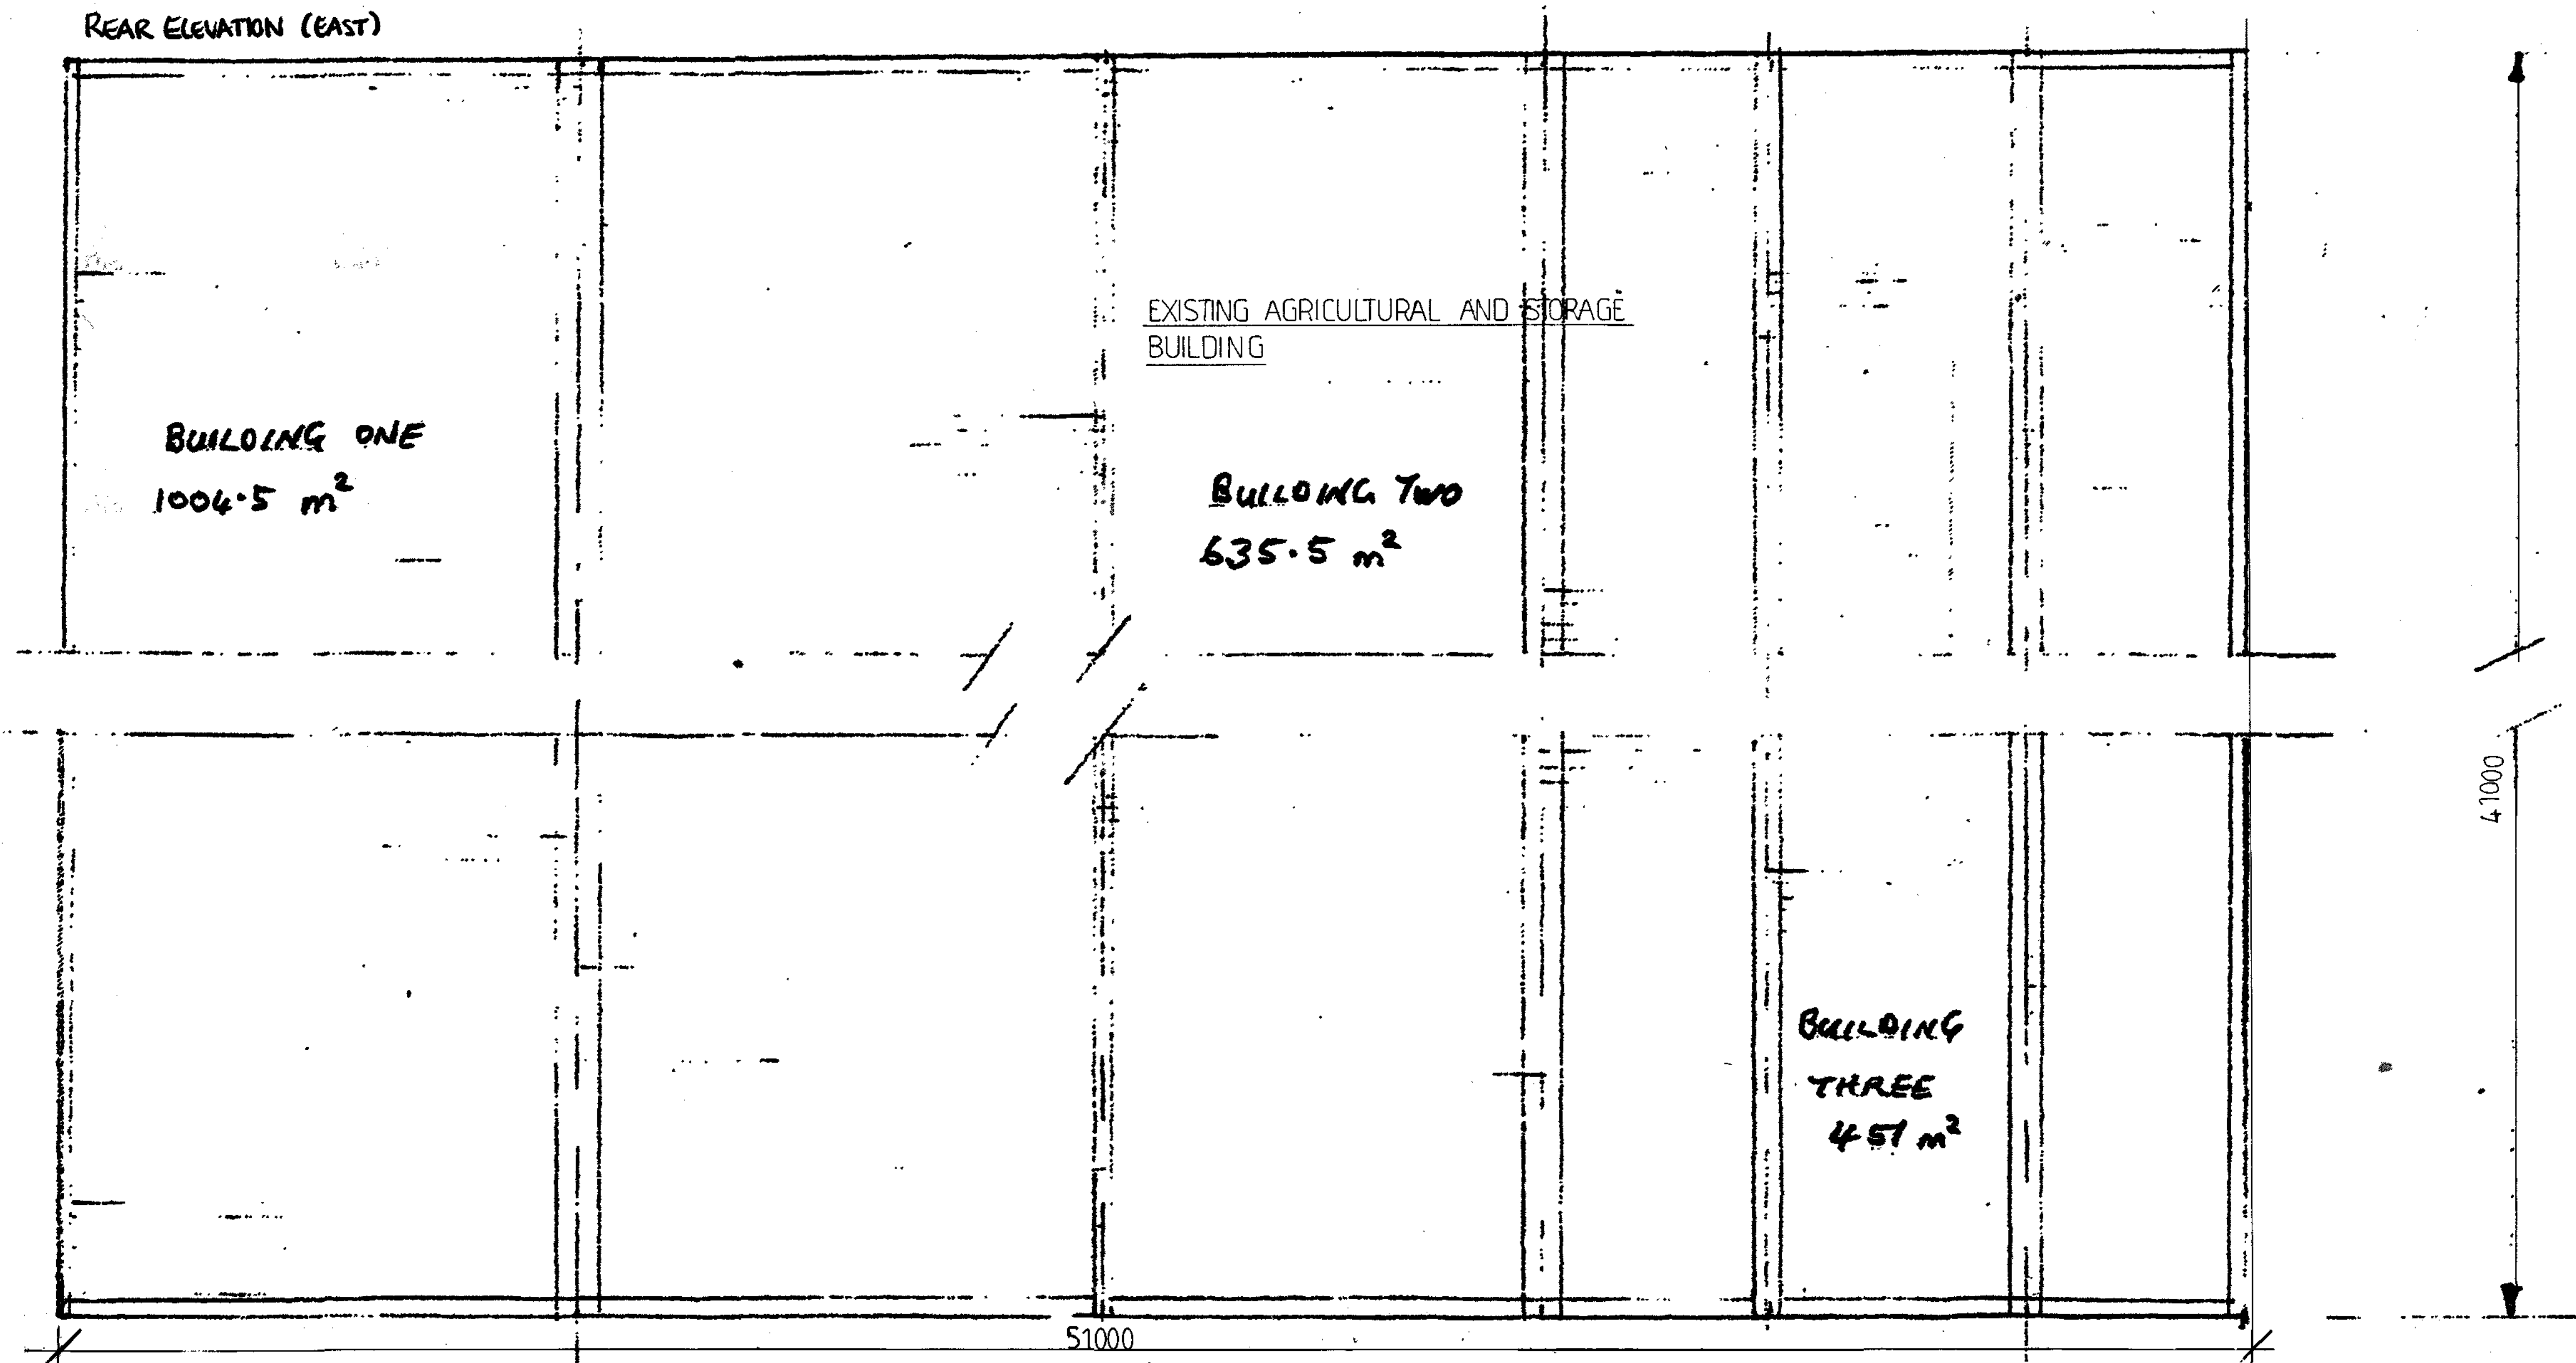

PLAN LAYOUT

Client Mr J. Wearing.		
Job Title The Partnership of Shaw House Farm The Barn Shaw House Farm Clitheroe Road Whalley		
Drawing Title EXISTING: Plans and Elevations		
Scale 1/100 at A1	Date Feb 2018	Drawn POC
 SUNDERLAND PEACOCK ARCHITECTS <small>SUNDERLAND PEACOCK & ASSOCIATES LTD. HAZELBINE, PIMLICO ROAD, CLITHEROE, LANCASHIRE, M87 3AG T 01204 423178 F 01204 427326 E info@sunderlandpeacock.com www.sunderlandpeacock.com</small>		
5563 = 01		