


FRONT ELEVATION (WEST)

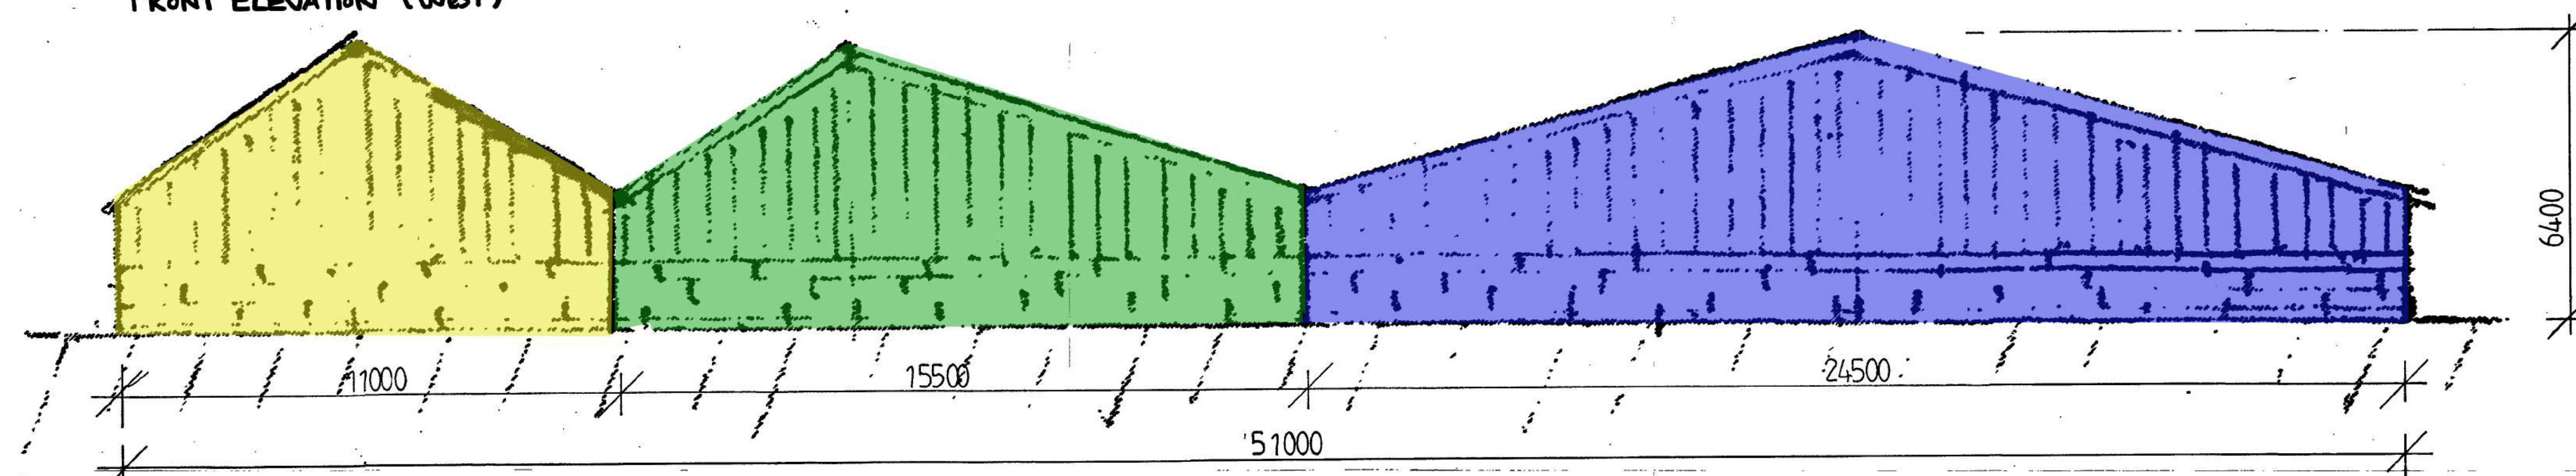

REAR ELEVATION (EAST)

- British Christmas Tree Company
- TNT Scaffolding LTD
- David Holmes Construction Ltd



PLAN LAYOUT

Rev A - Revised following client consultation
18.01.2021

Client	Mr J. Wearing.
Job Title	The Partnership of Shaw House Farm The Barn Shaw House Farm Clitheroe Road Whalley

Drawing Title		
PROPOSED Plans and Elevations		
Scale	Date	Drawn
1/100 at A1	Feb 2018	BOC

spa
SUNDERLAND PEACOCK ARCHITECTS
SUNDERLAND PEACOCK & ASSOCIATES LTD.
HAZELBINE, PIRLICO ROAD, CLITHEROE,
LANCASHIRE, BB7 1AG
T 01200 423178 F 01200 427338
E info@sunderlandpeacock.com
www.sunderlandpeacock.com