



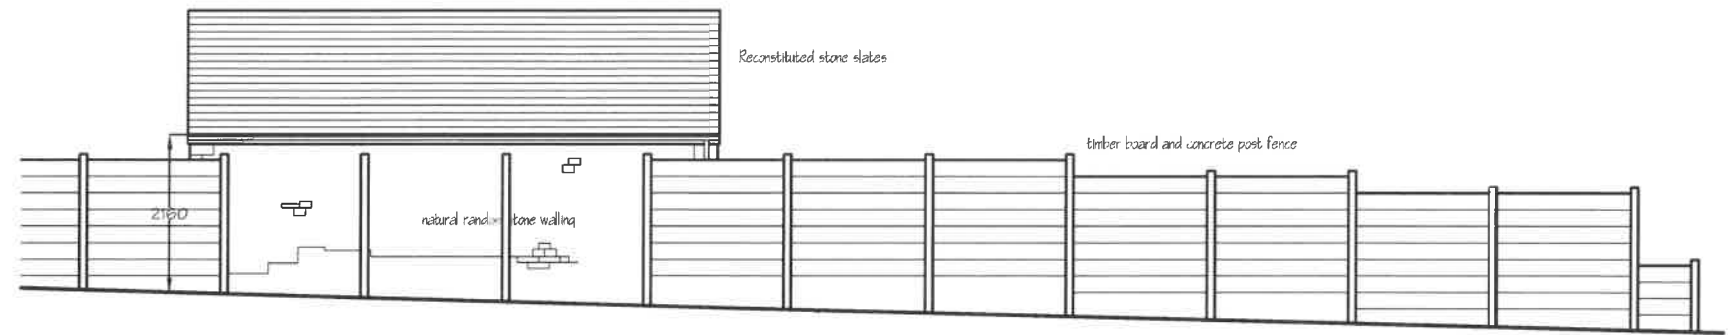


North Elevation

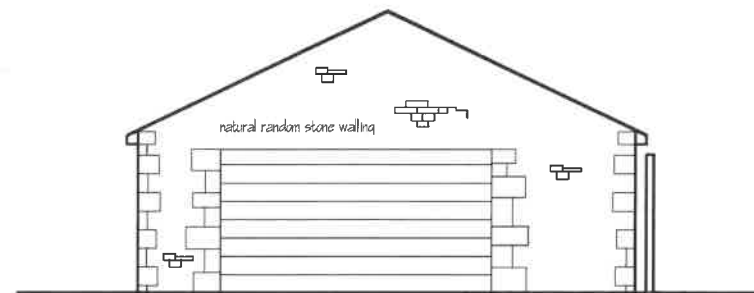


East Elevation



South Elevation

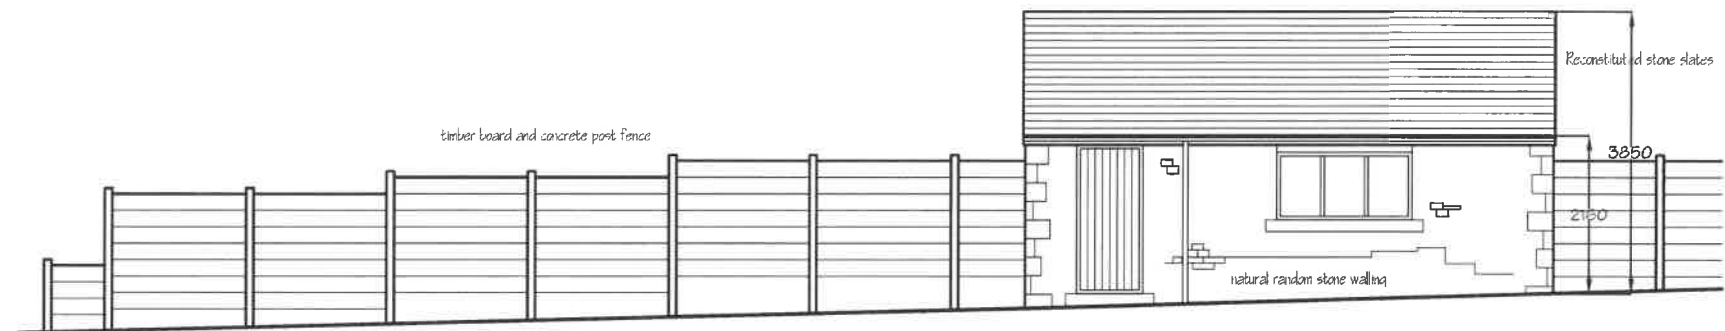


West Elevation

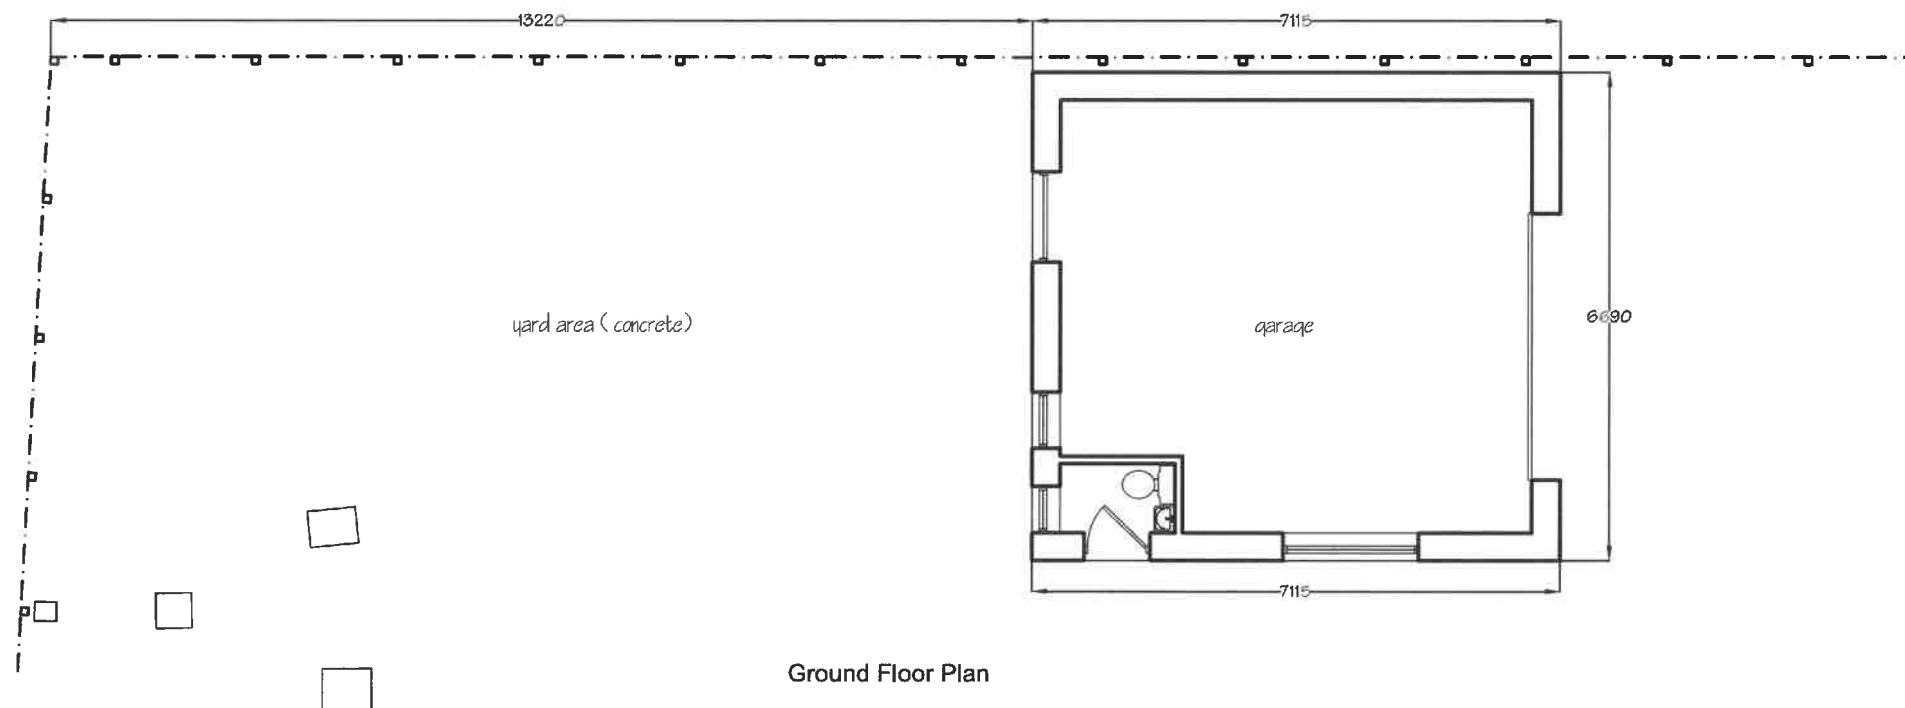

Ground Floor Plan

PD Construction Consultants
7 Beech Street, Clitheroe, Lancs
BB7 2LL

 

PLANNING

Client Mr K Wilson		
Project Proposed Workshop & Carport Wards Fold Farm Abbott Brow Mellor		
Drawing Existing Plan & Elevations		
Scale 1:50/1:100	Date 16.01.21	Drawn by PD
Drawing no. 1213 - 01	Rev. -	