

Copyright in all documents and drawings prepared by the Contract Administrator and any work executed from these documents and drawings shall, unless otherwise agreed remain the property of this practice. Do Not Scale off this drawing. All dimensions to be checked on site and any discrepancies to be referred to the Contract Administrator before proceeding. All discrepancies between information shown in the drawing and the information in the specification to be referred to the Contract Administrator before proceeding. All levels to be checked on site. All omissions to be referred to the Contract Administrator prior to proceedings. Positions of existing drainage runs to be confirmed prior to proceeding and drains checked as necessary. All relevant boundary positions to be checked prior to proceeding.


Notes:
For Planning and Building Regulation purposes only




Front Elevation




Rear Elevation

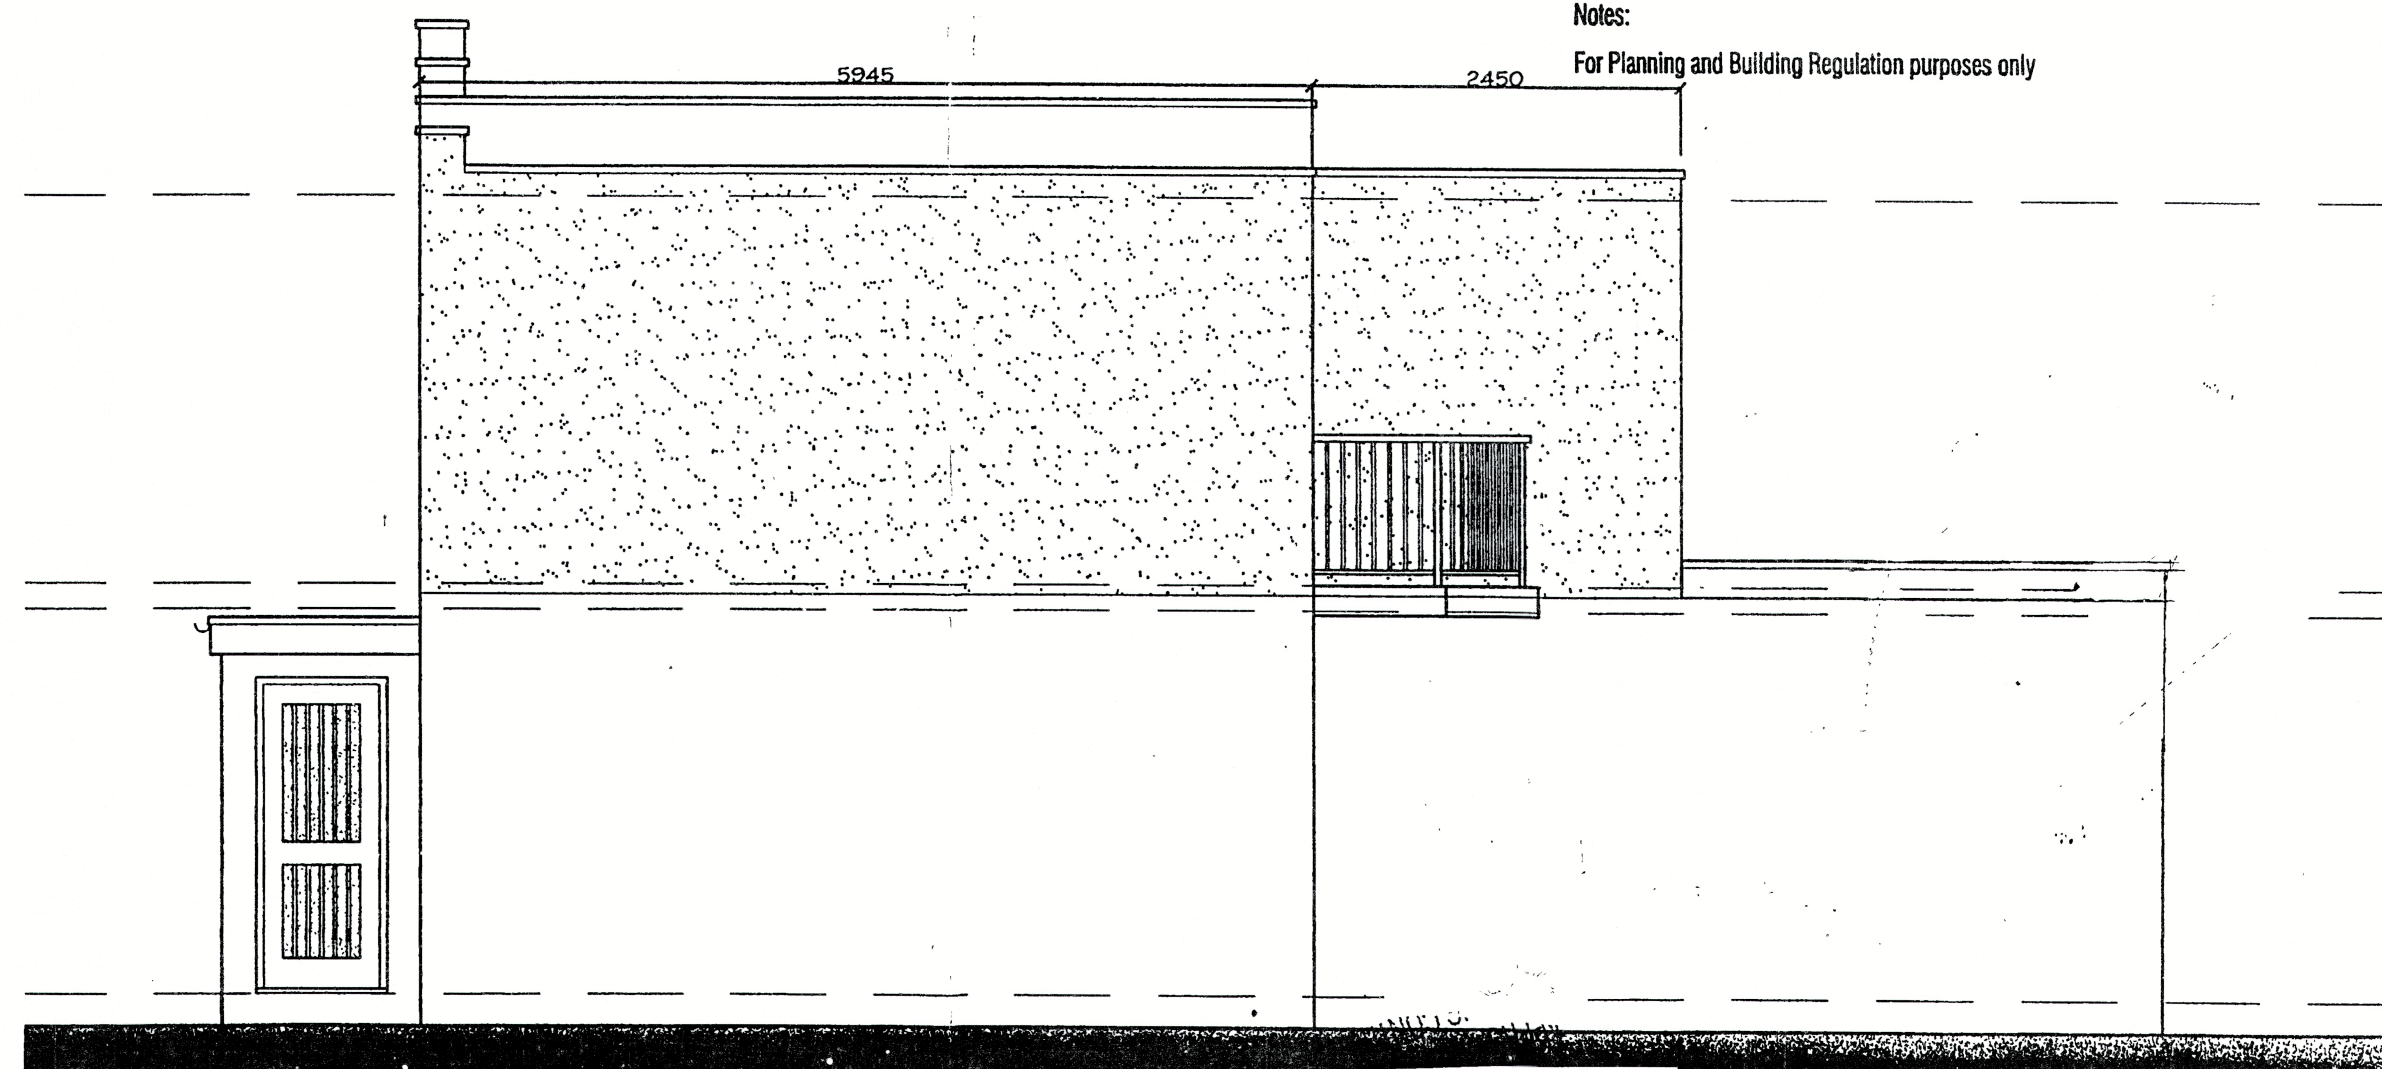

Side Elevation

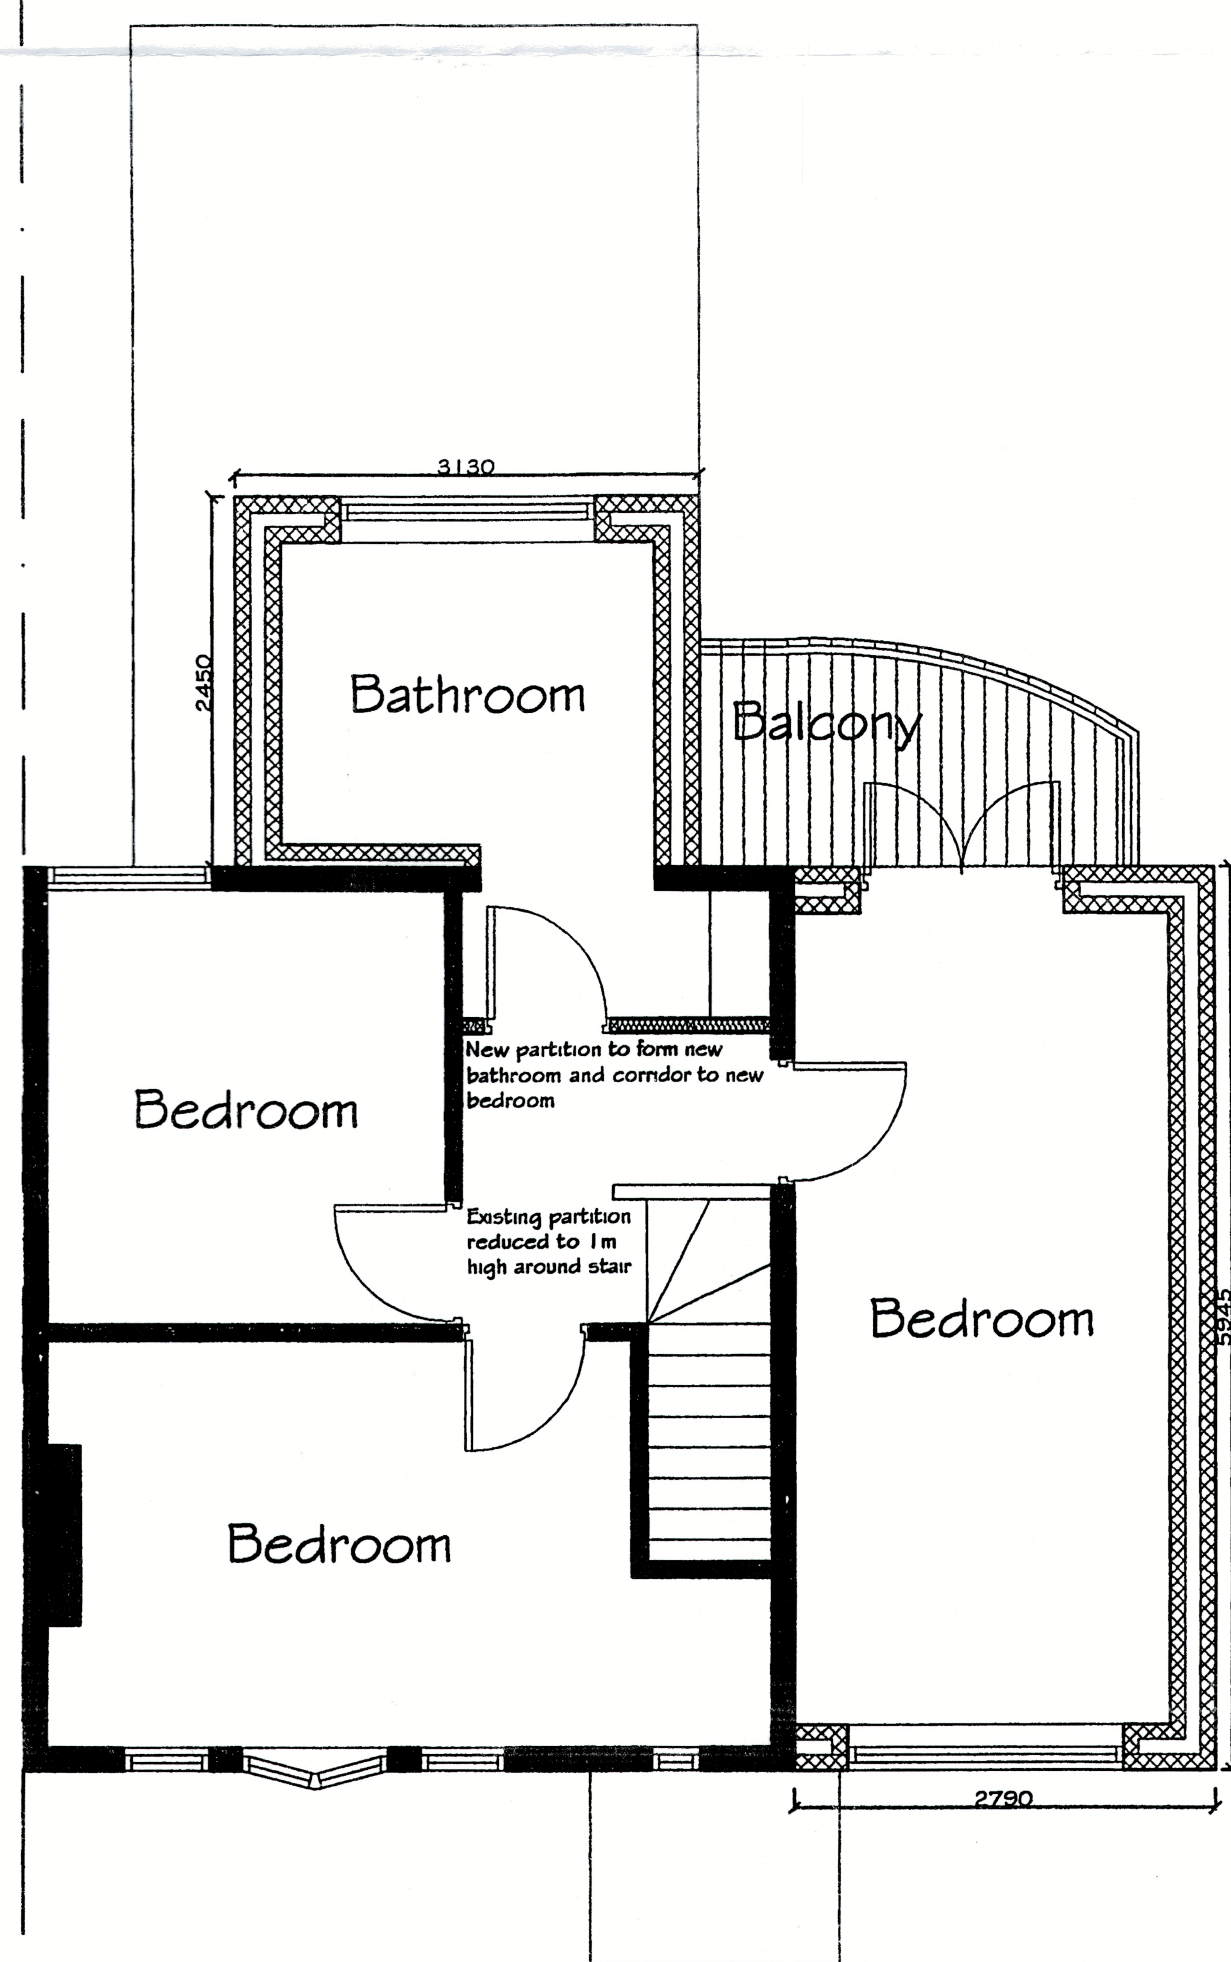

First Floor Plan

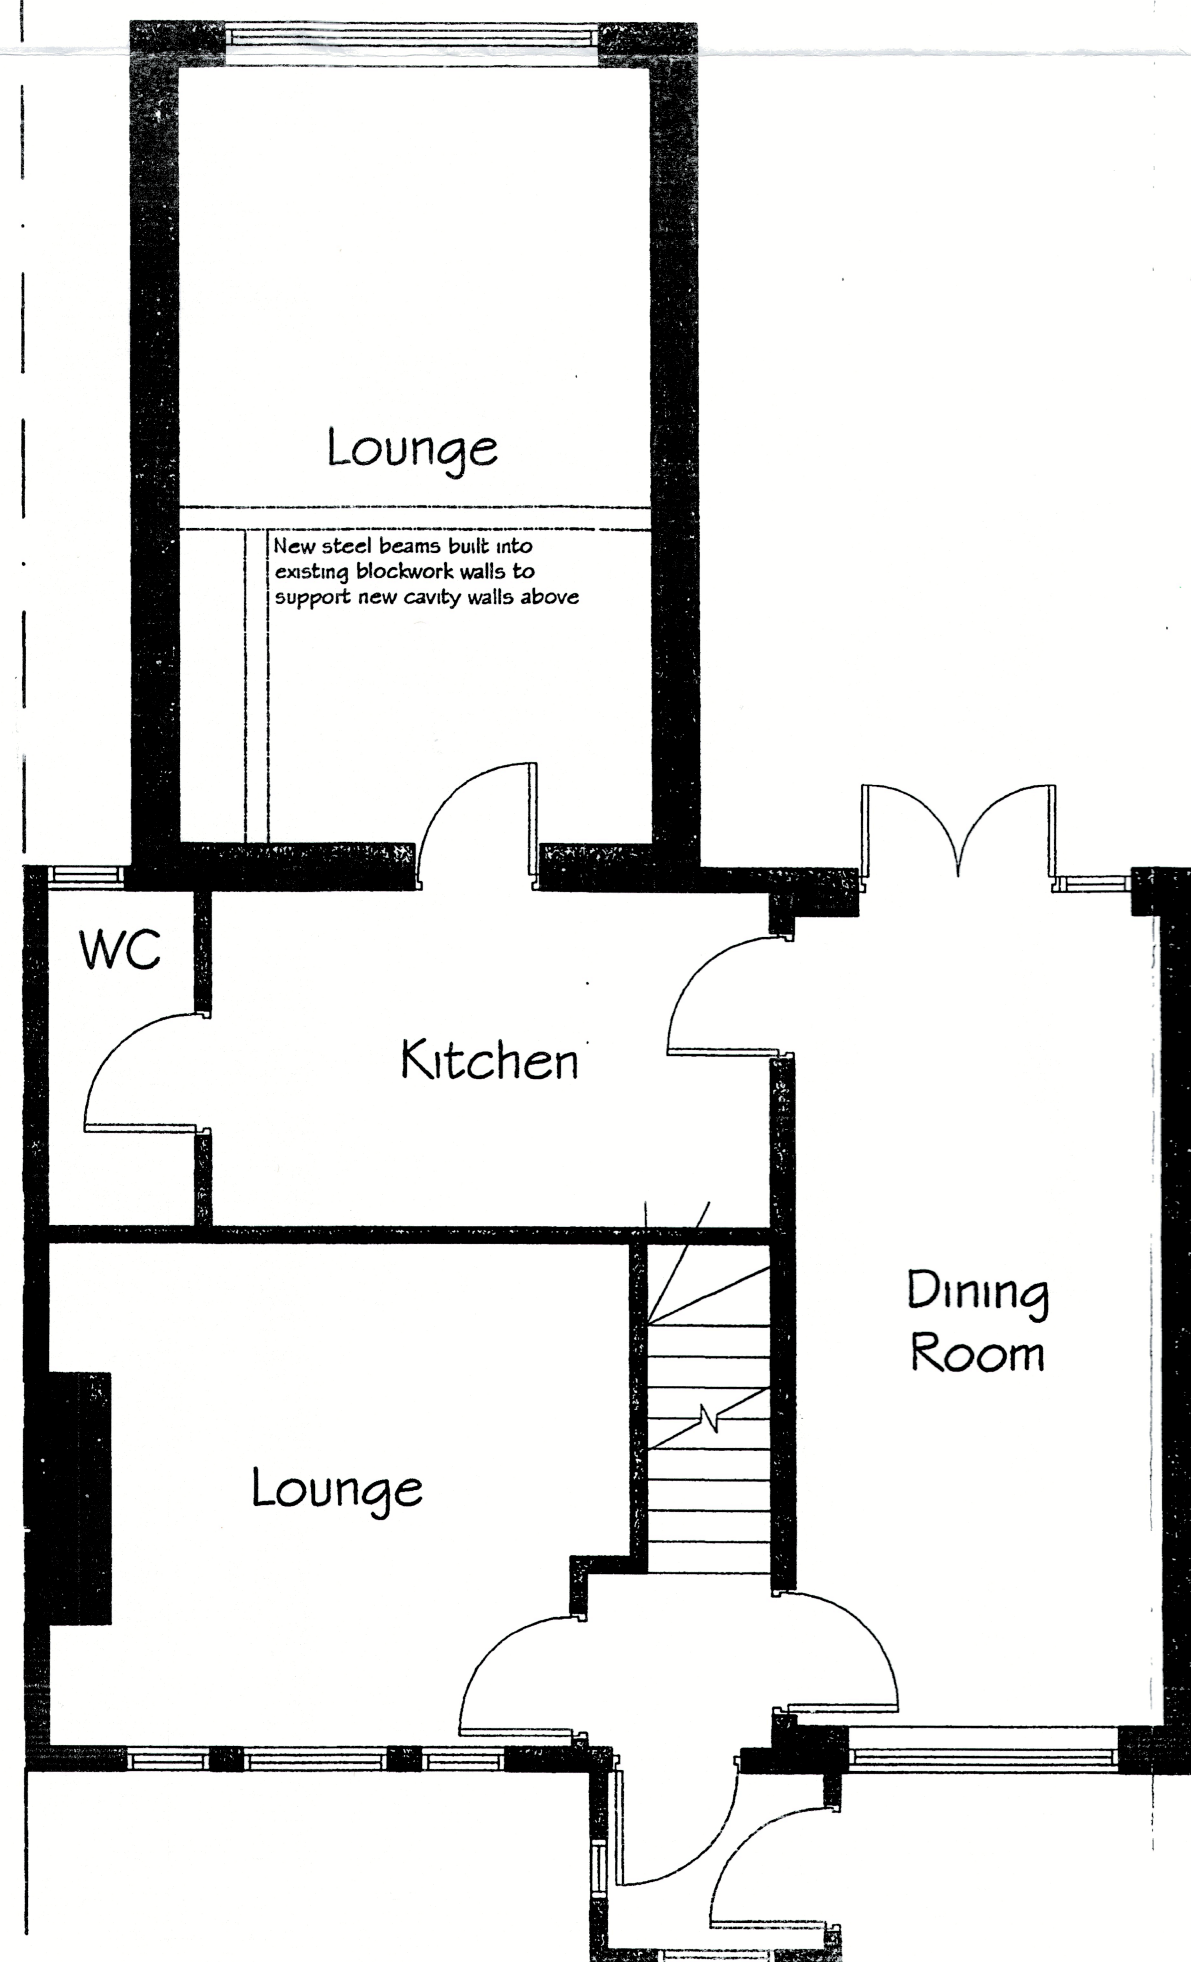

Ground Floor Plan

Revision	Date	Description
Client		
Staveley		
Worston		
Project		
Proposed First Floor Extension		
Over Previous Extension		
Drawing Title		
Existing Plans & Elevations		
Scale	Date	Drawn
1:50	Mar '05	
Dir. No.	Rev	Job No.
DH-02	A	

received 01.06.21