

This drawing is to be read in conjunction with all relevant Architect, consultants' and specialists' drawings and specifications. The Architect is to be notified of any discrepancies before proceeding. Do not scale from this drawing. All dimensions and levels are to be checked on site. This drawing is subject to copyright. All work carried out before Planning and Building Permission has been granted is at the contractor/client's risk.




**PROPOSED NORTH ELEVATION**  
Scale 1:100



**PROPOSED WEST ELEVATION**  
Scale 1:100




**PROPOSED SOUTH ELEVATION**  
Scale 1:100

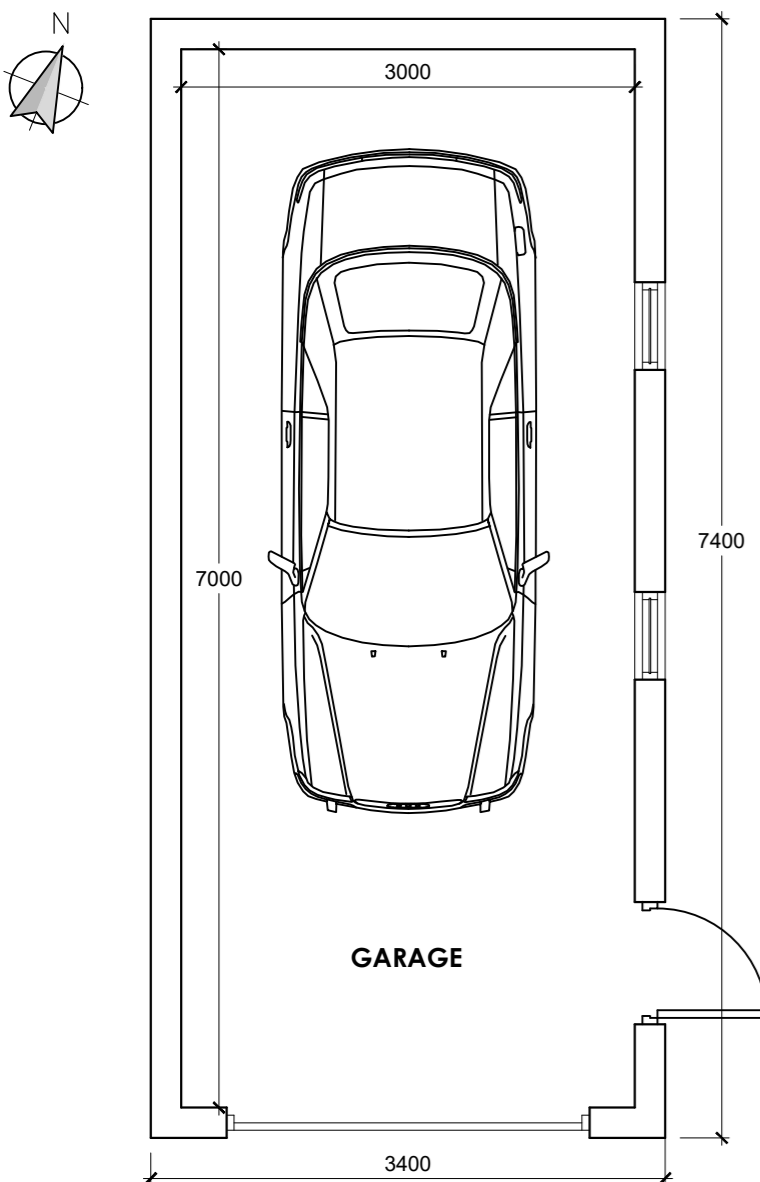


**GARAGE**




**PROPOSED WEST ELEVATION**  
Scale 1:100

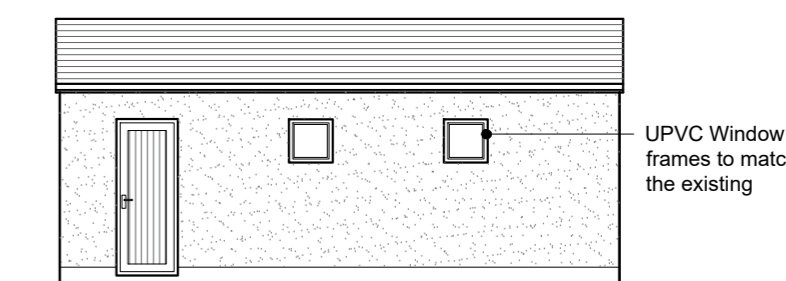

**GARAGE PROPOSED EAST ELEVATION**  
Scale 1:100

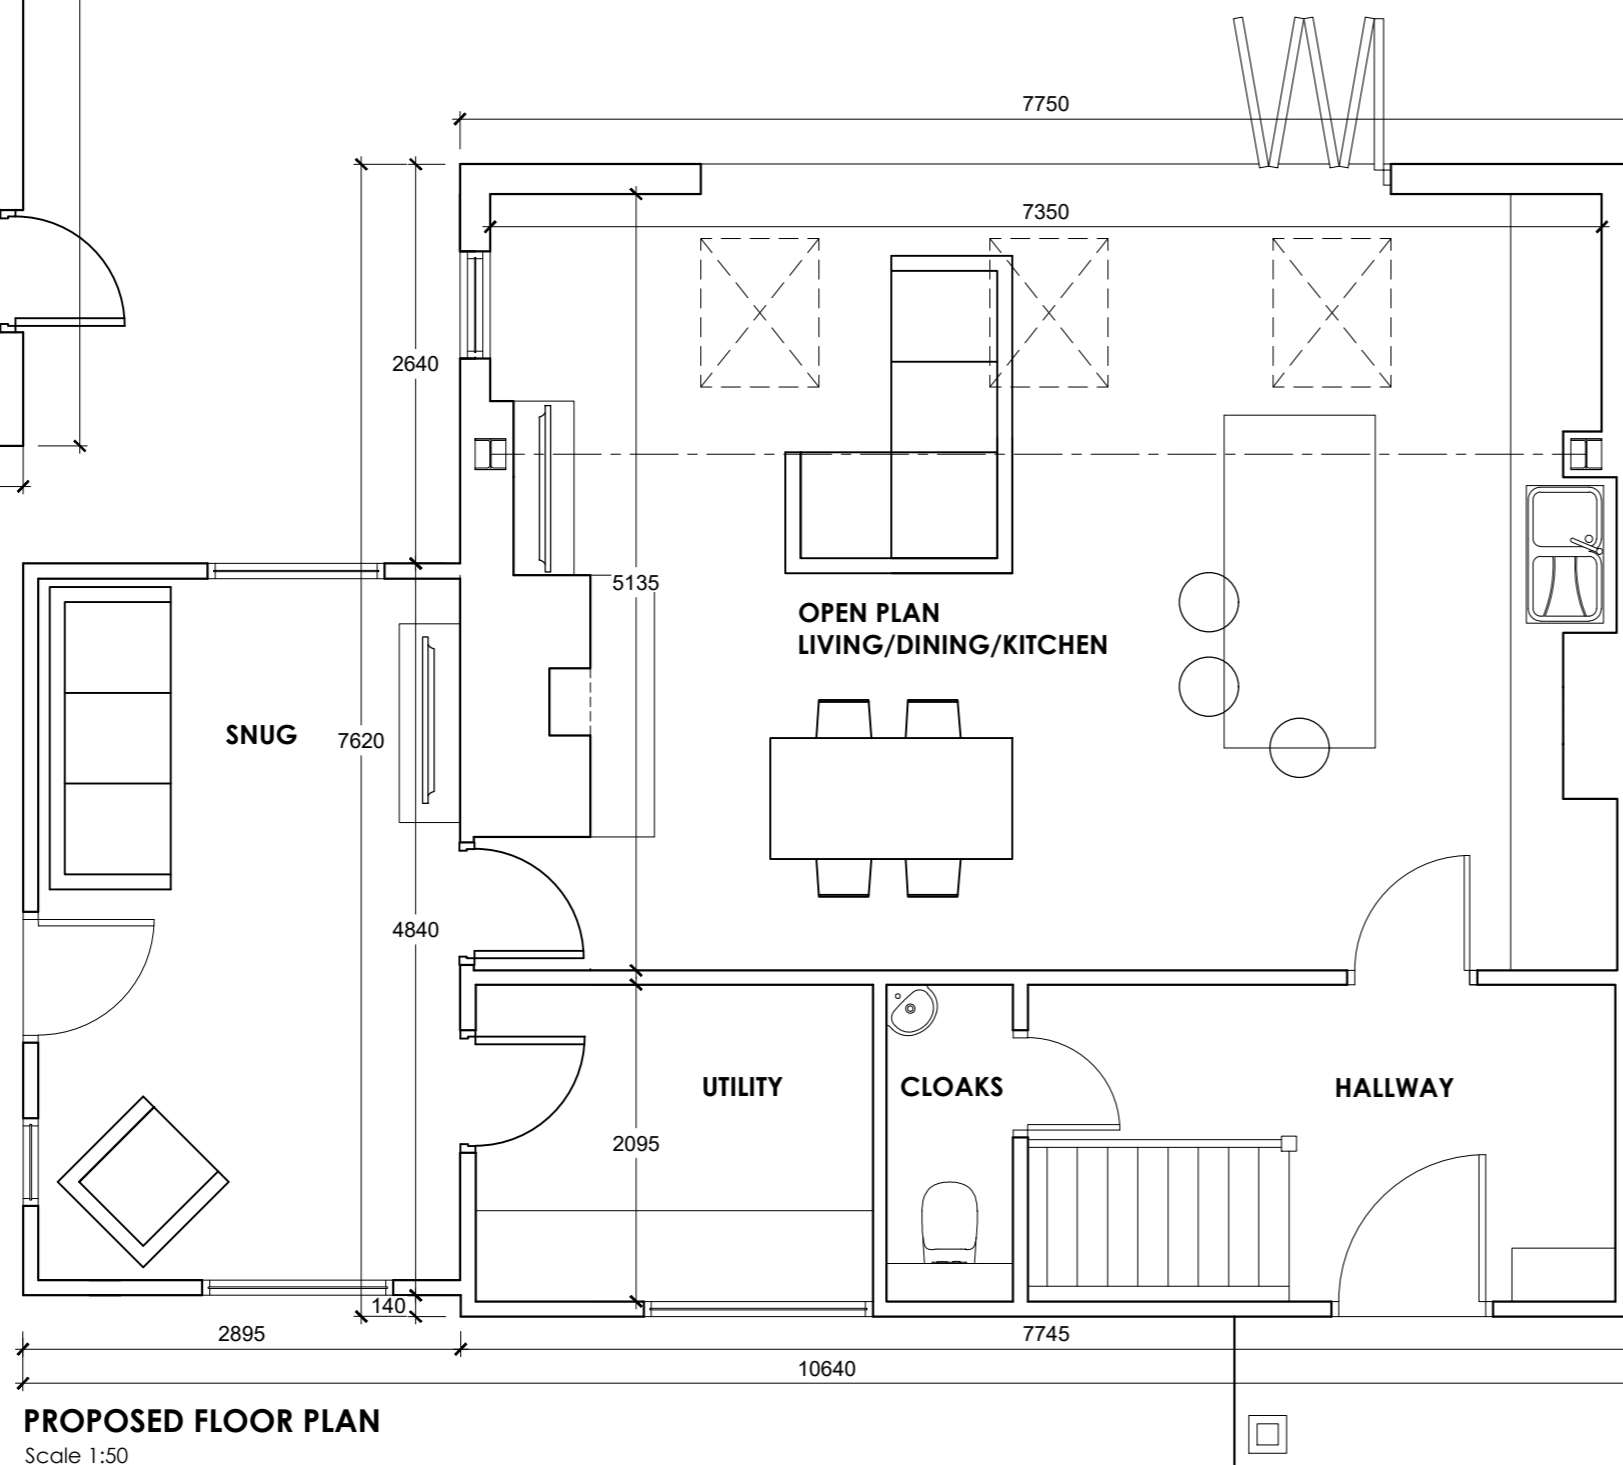

**PROPOSED FLOOR PLAN**  
Scale 1:50

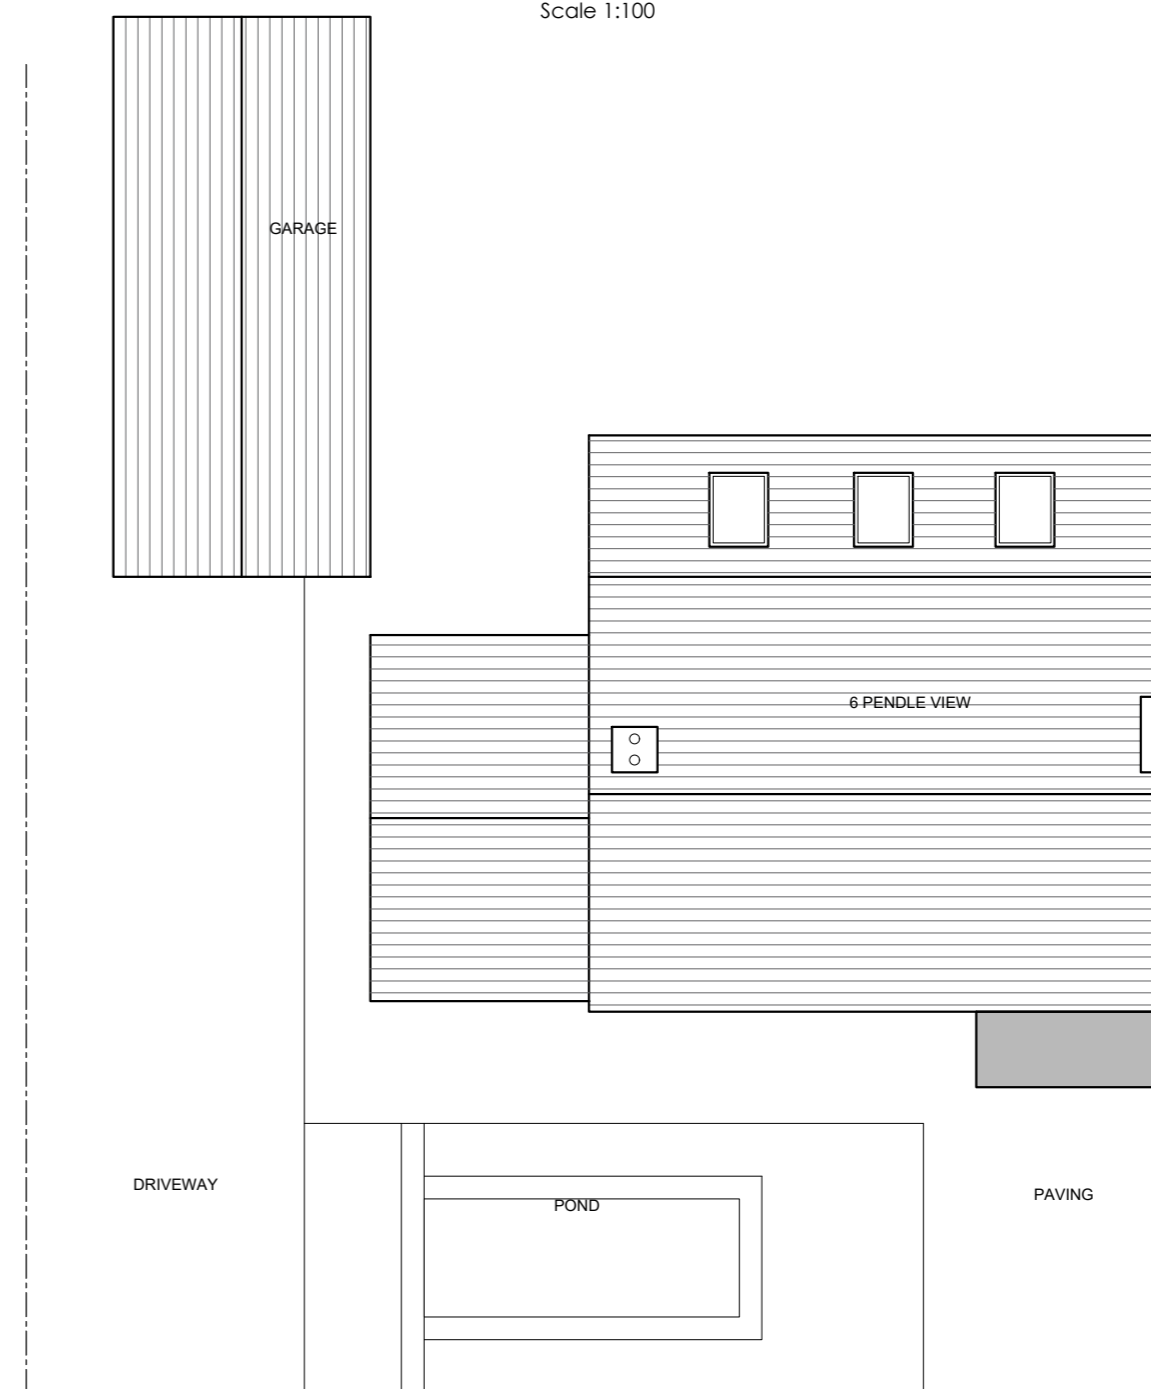

**PROPOSED SITE PLAN**  
Scale 1:100

C	PRG	Revised following client consultation	21.01.2021
B	PRG	Revised following client consultation	05.01.2020
A	PRG	Revised following client consultation	11.11.2020
no.	by	revision	date

Client  
**Miss E Hartley**

Job Title  
**Proposed Alterations to  
6 Pendle View  
Grindleton**

Drawing Title  
**PROPOSED PLANS  
AND ELEVATIONS**

Scale Date Drawn  
**Various @ A2 October 2020 P.Gudgeon**

**spa**  
ARCHITECTS  
SUNDERLAND PEACOCK & ASSOCIATES LTD.  
HAZELMERE, PIMLICO ROAD, CLITHEROE  
LANCASHIRE, BB7 2AG  
T 01200 423178 F 01200 427328  
E info@sunderlandpeacock.com  
www.sunderlandpeacock.com



**6078 -02**

REV  
**C**