




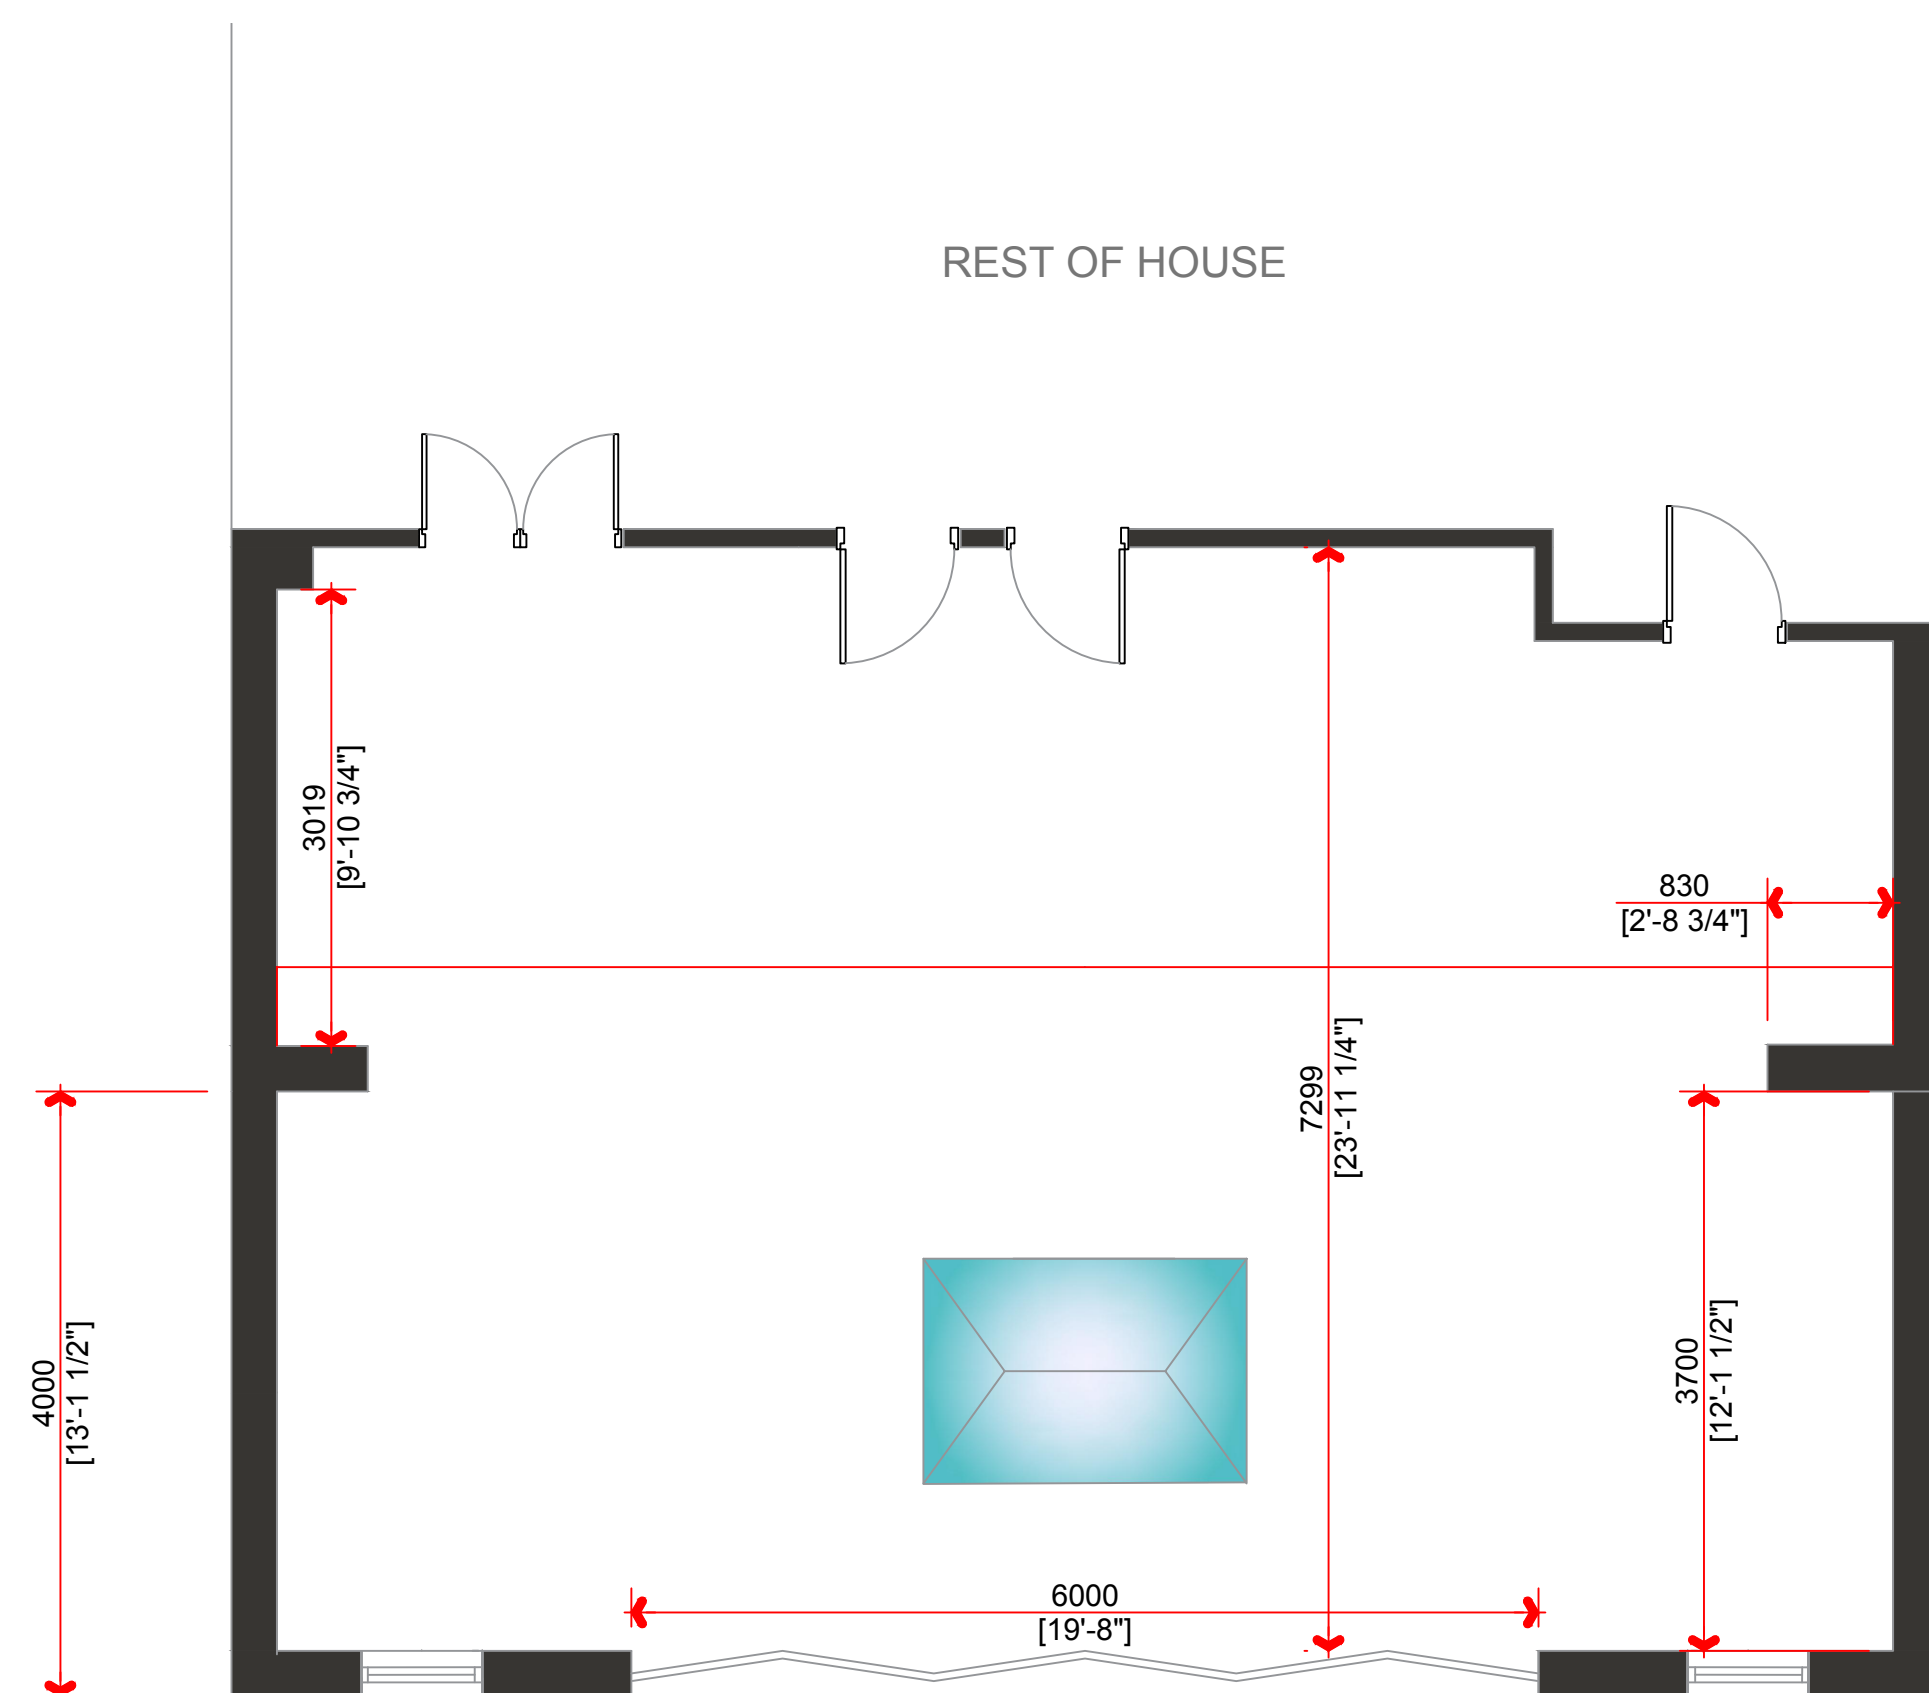

PROPOSED GROUND FLOOR PLAN
Scale 1:50

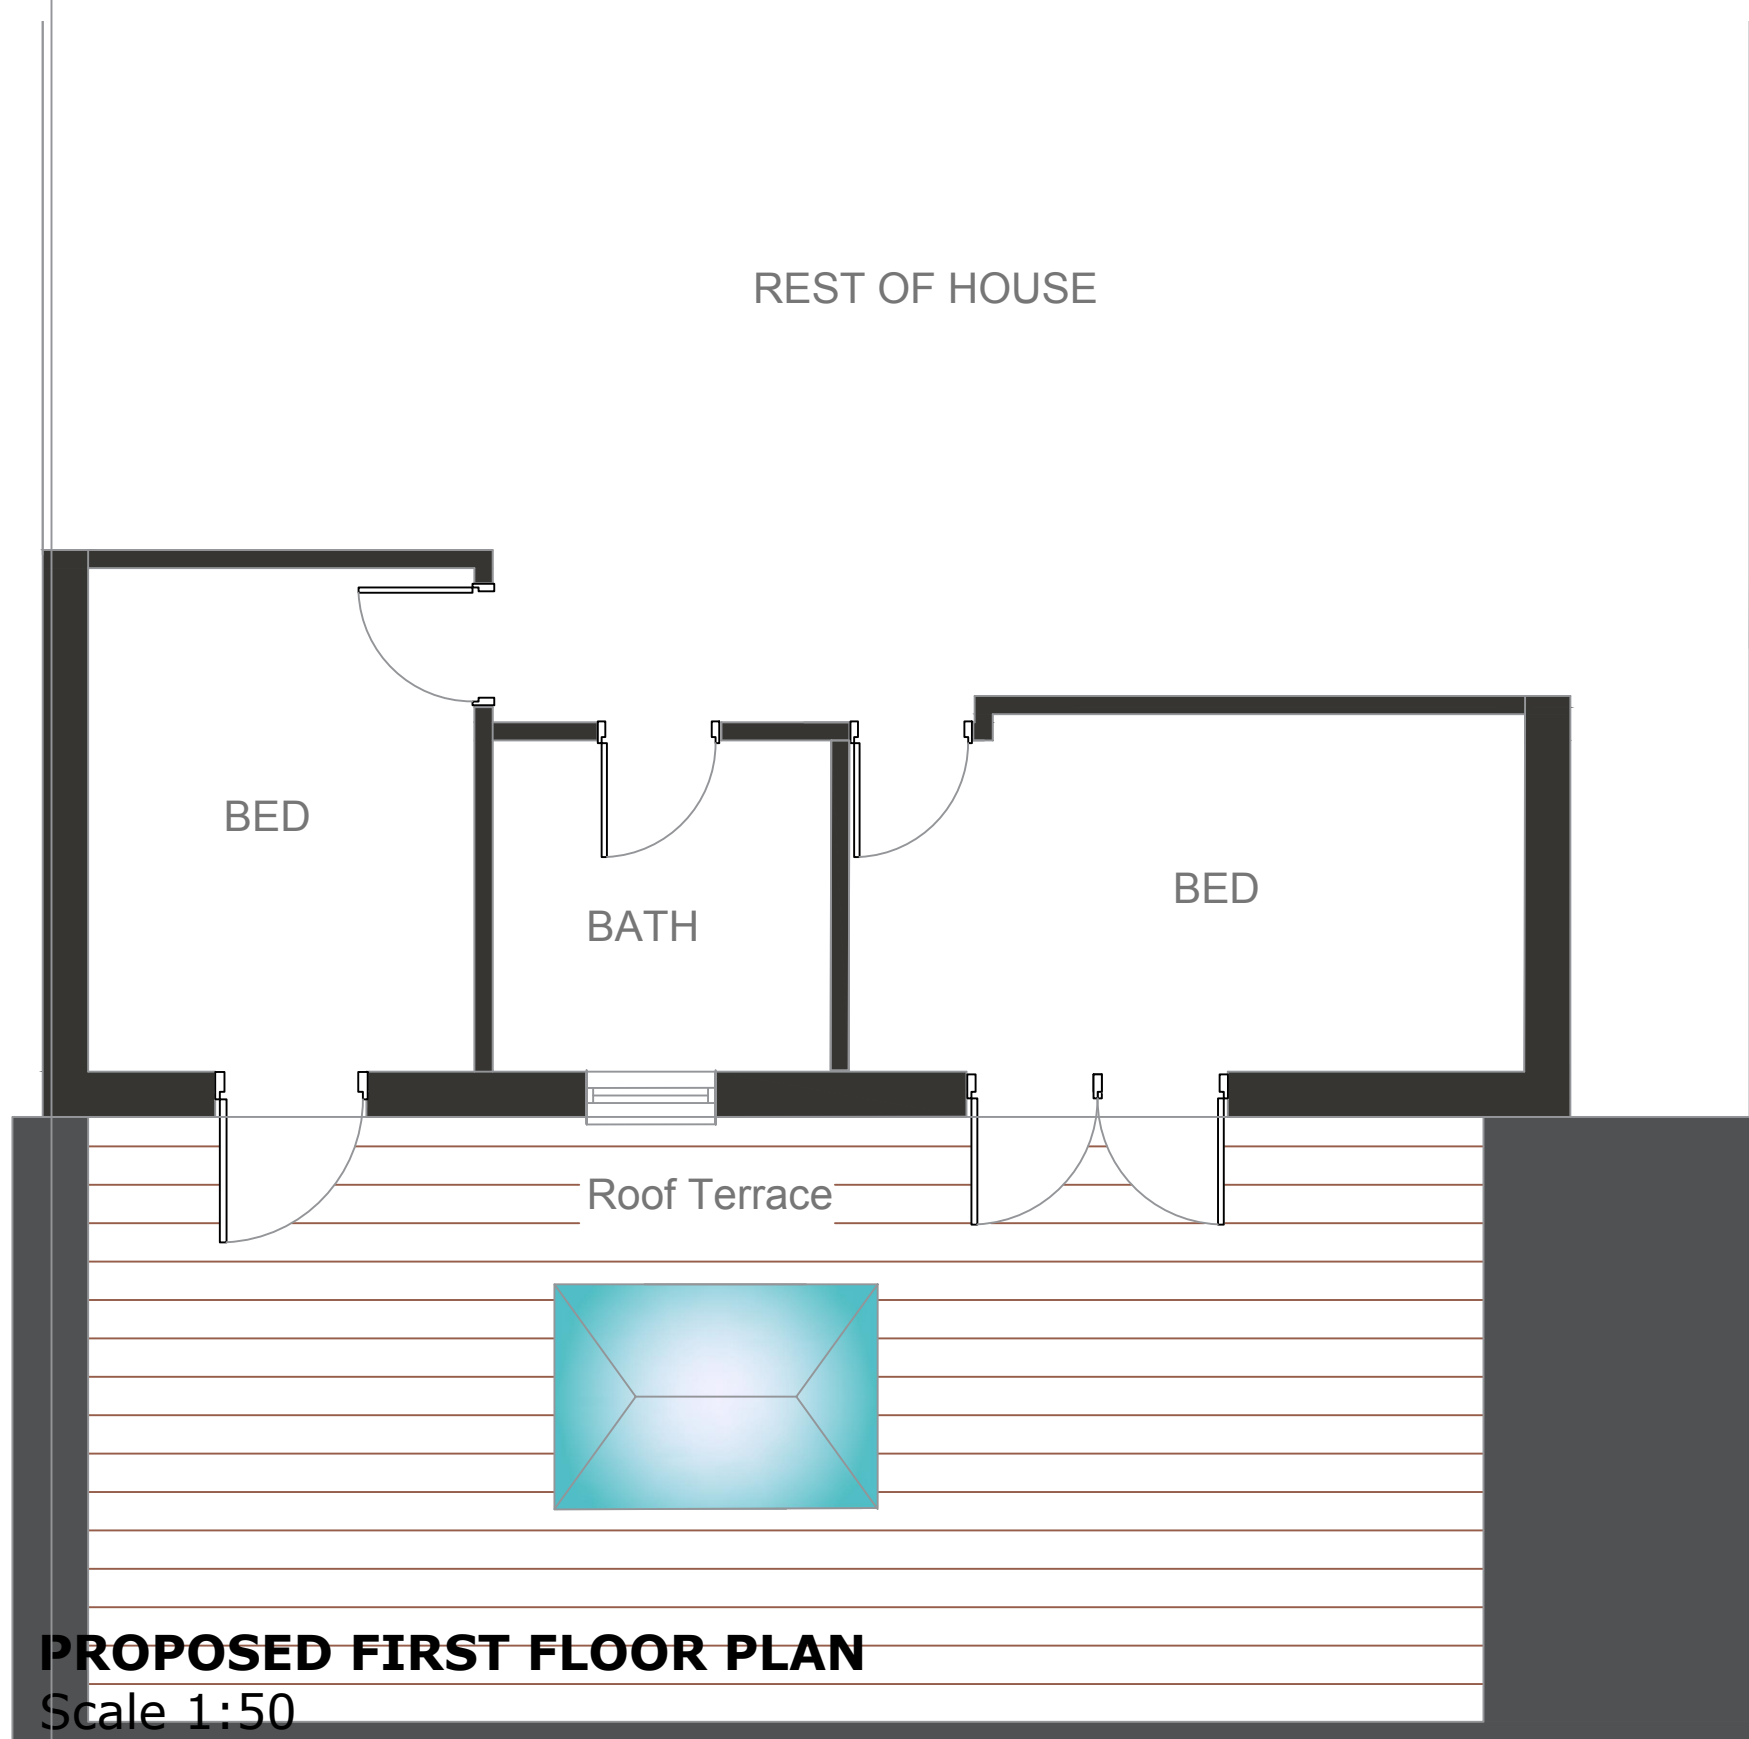

PROPOSED FIRST FLOOR PLAN
Scale 1:50

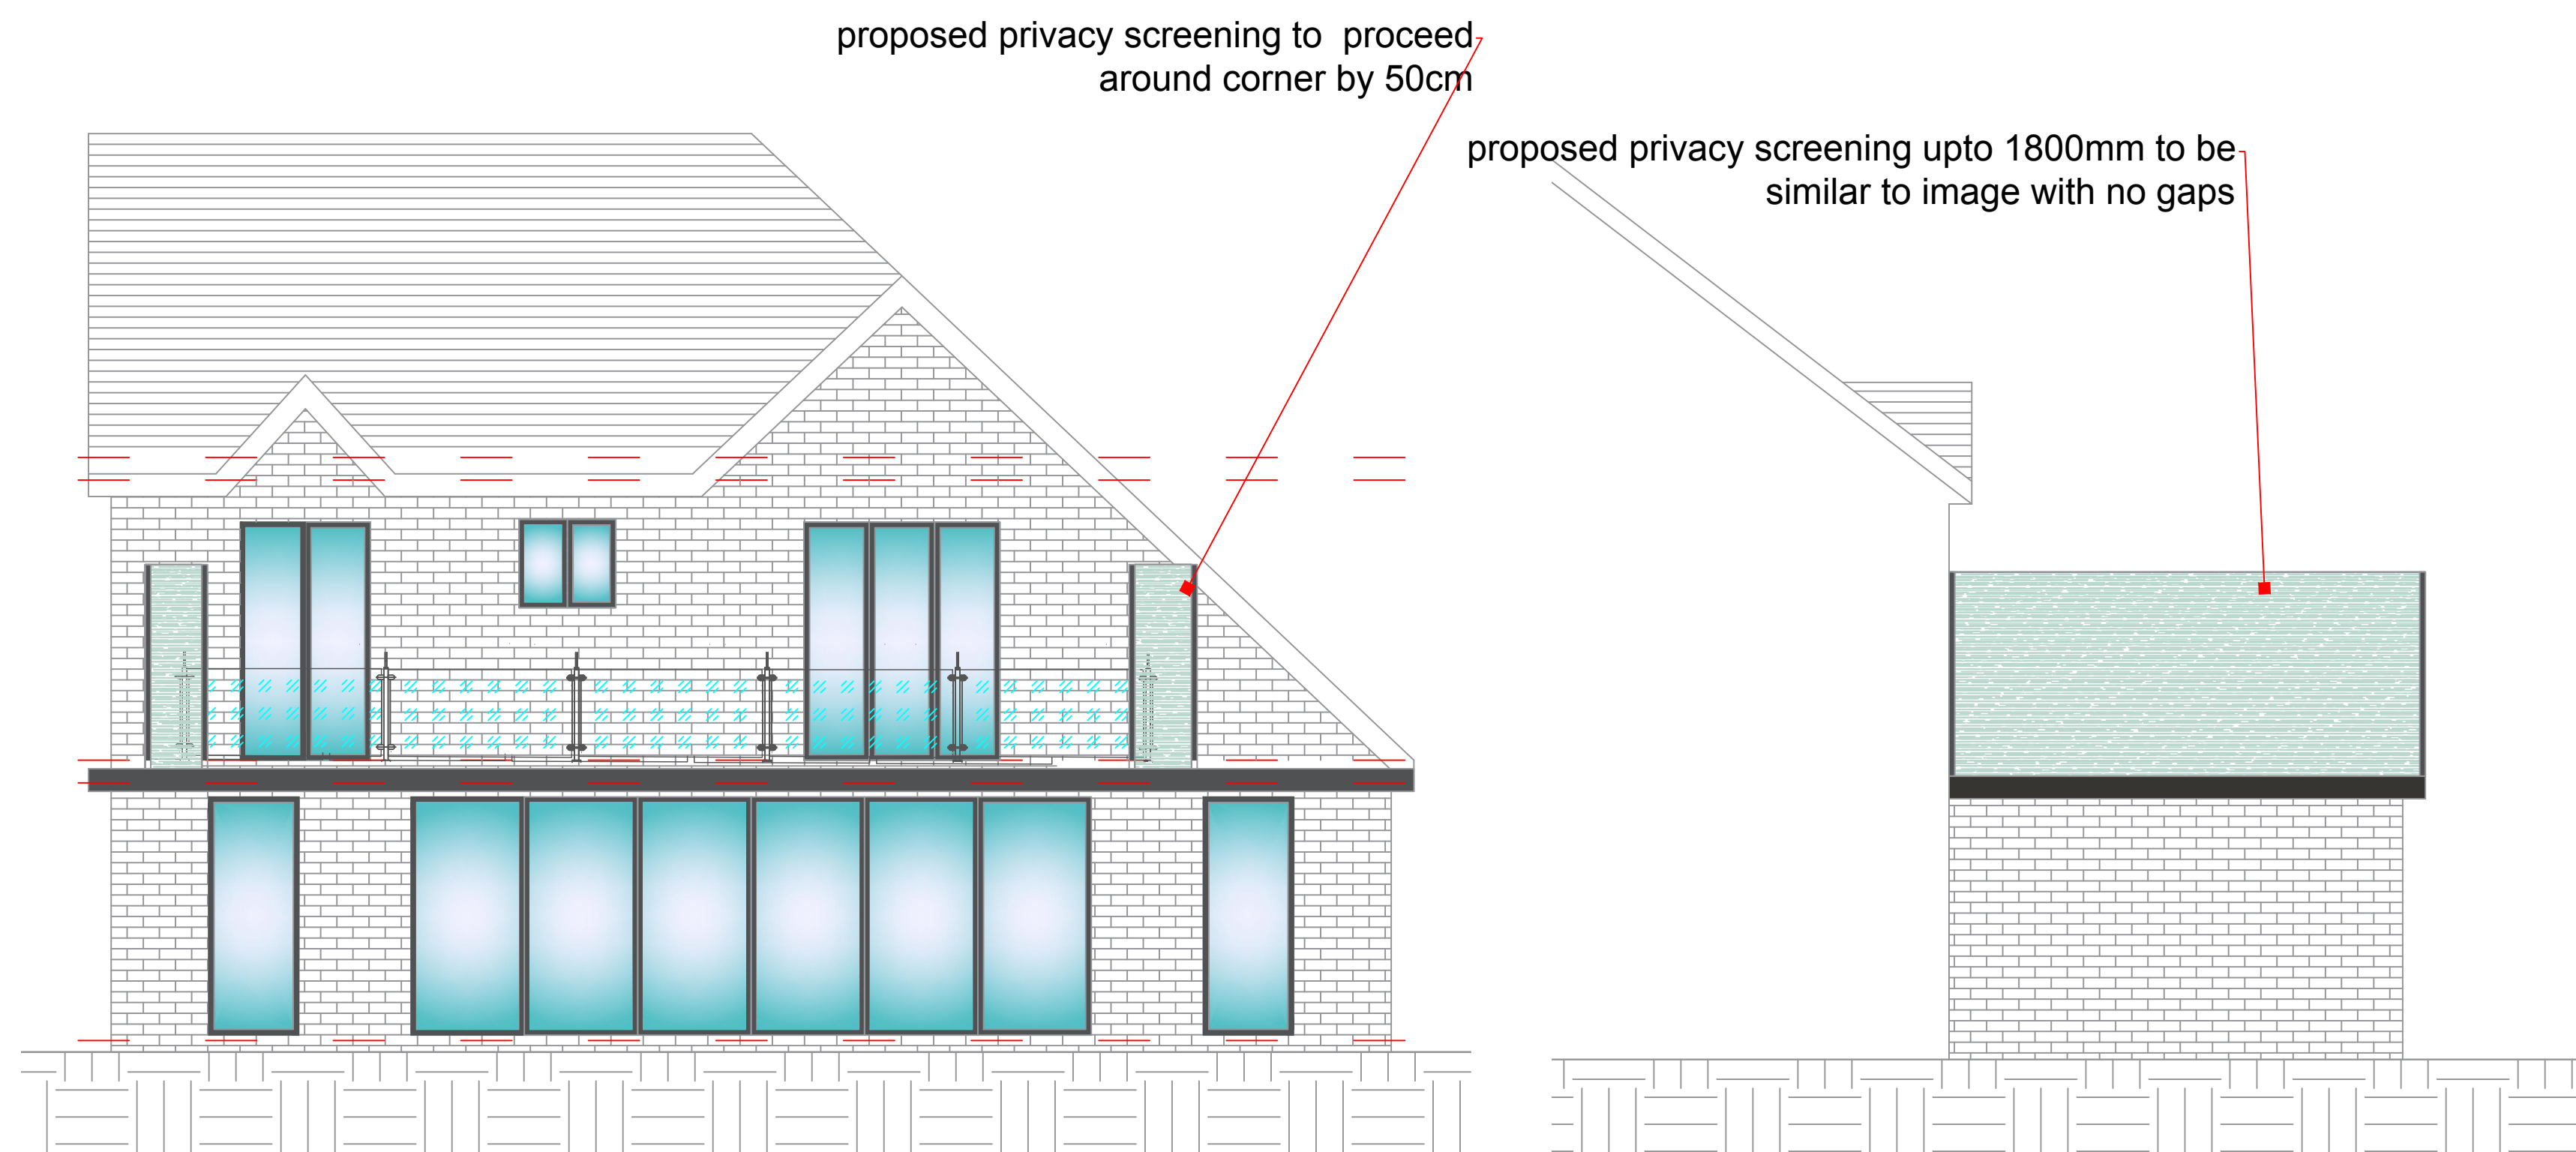


PROPOSED REAR (W) ELEVATION
Scale 1:50

PROPOSED SIDE (N) ELEVATION
Scale 1:50

PROPOSED 28 BEECH DRIVE

example of proposed glazing screening but there are to be no gaps

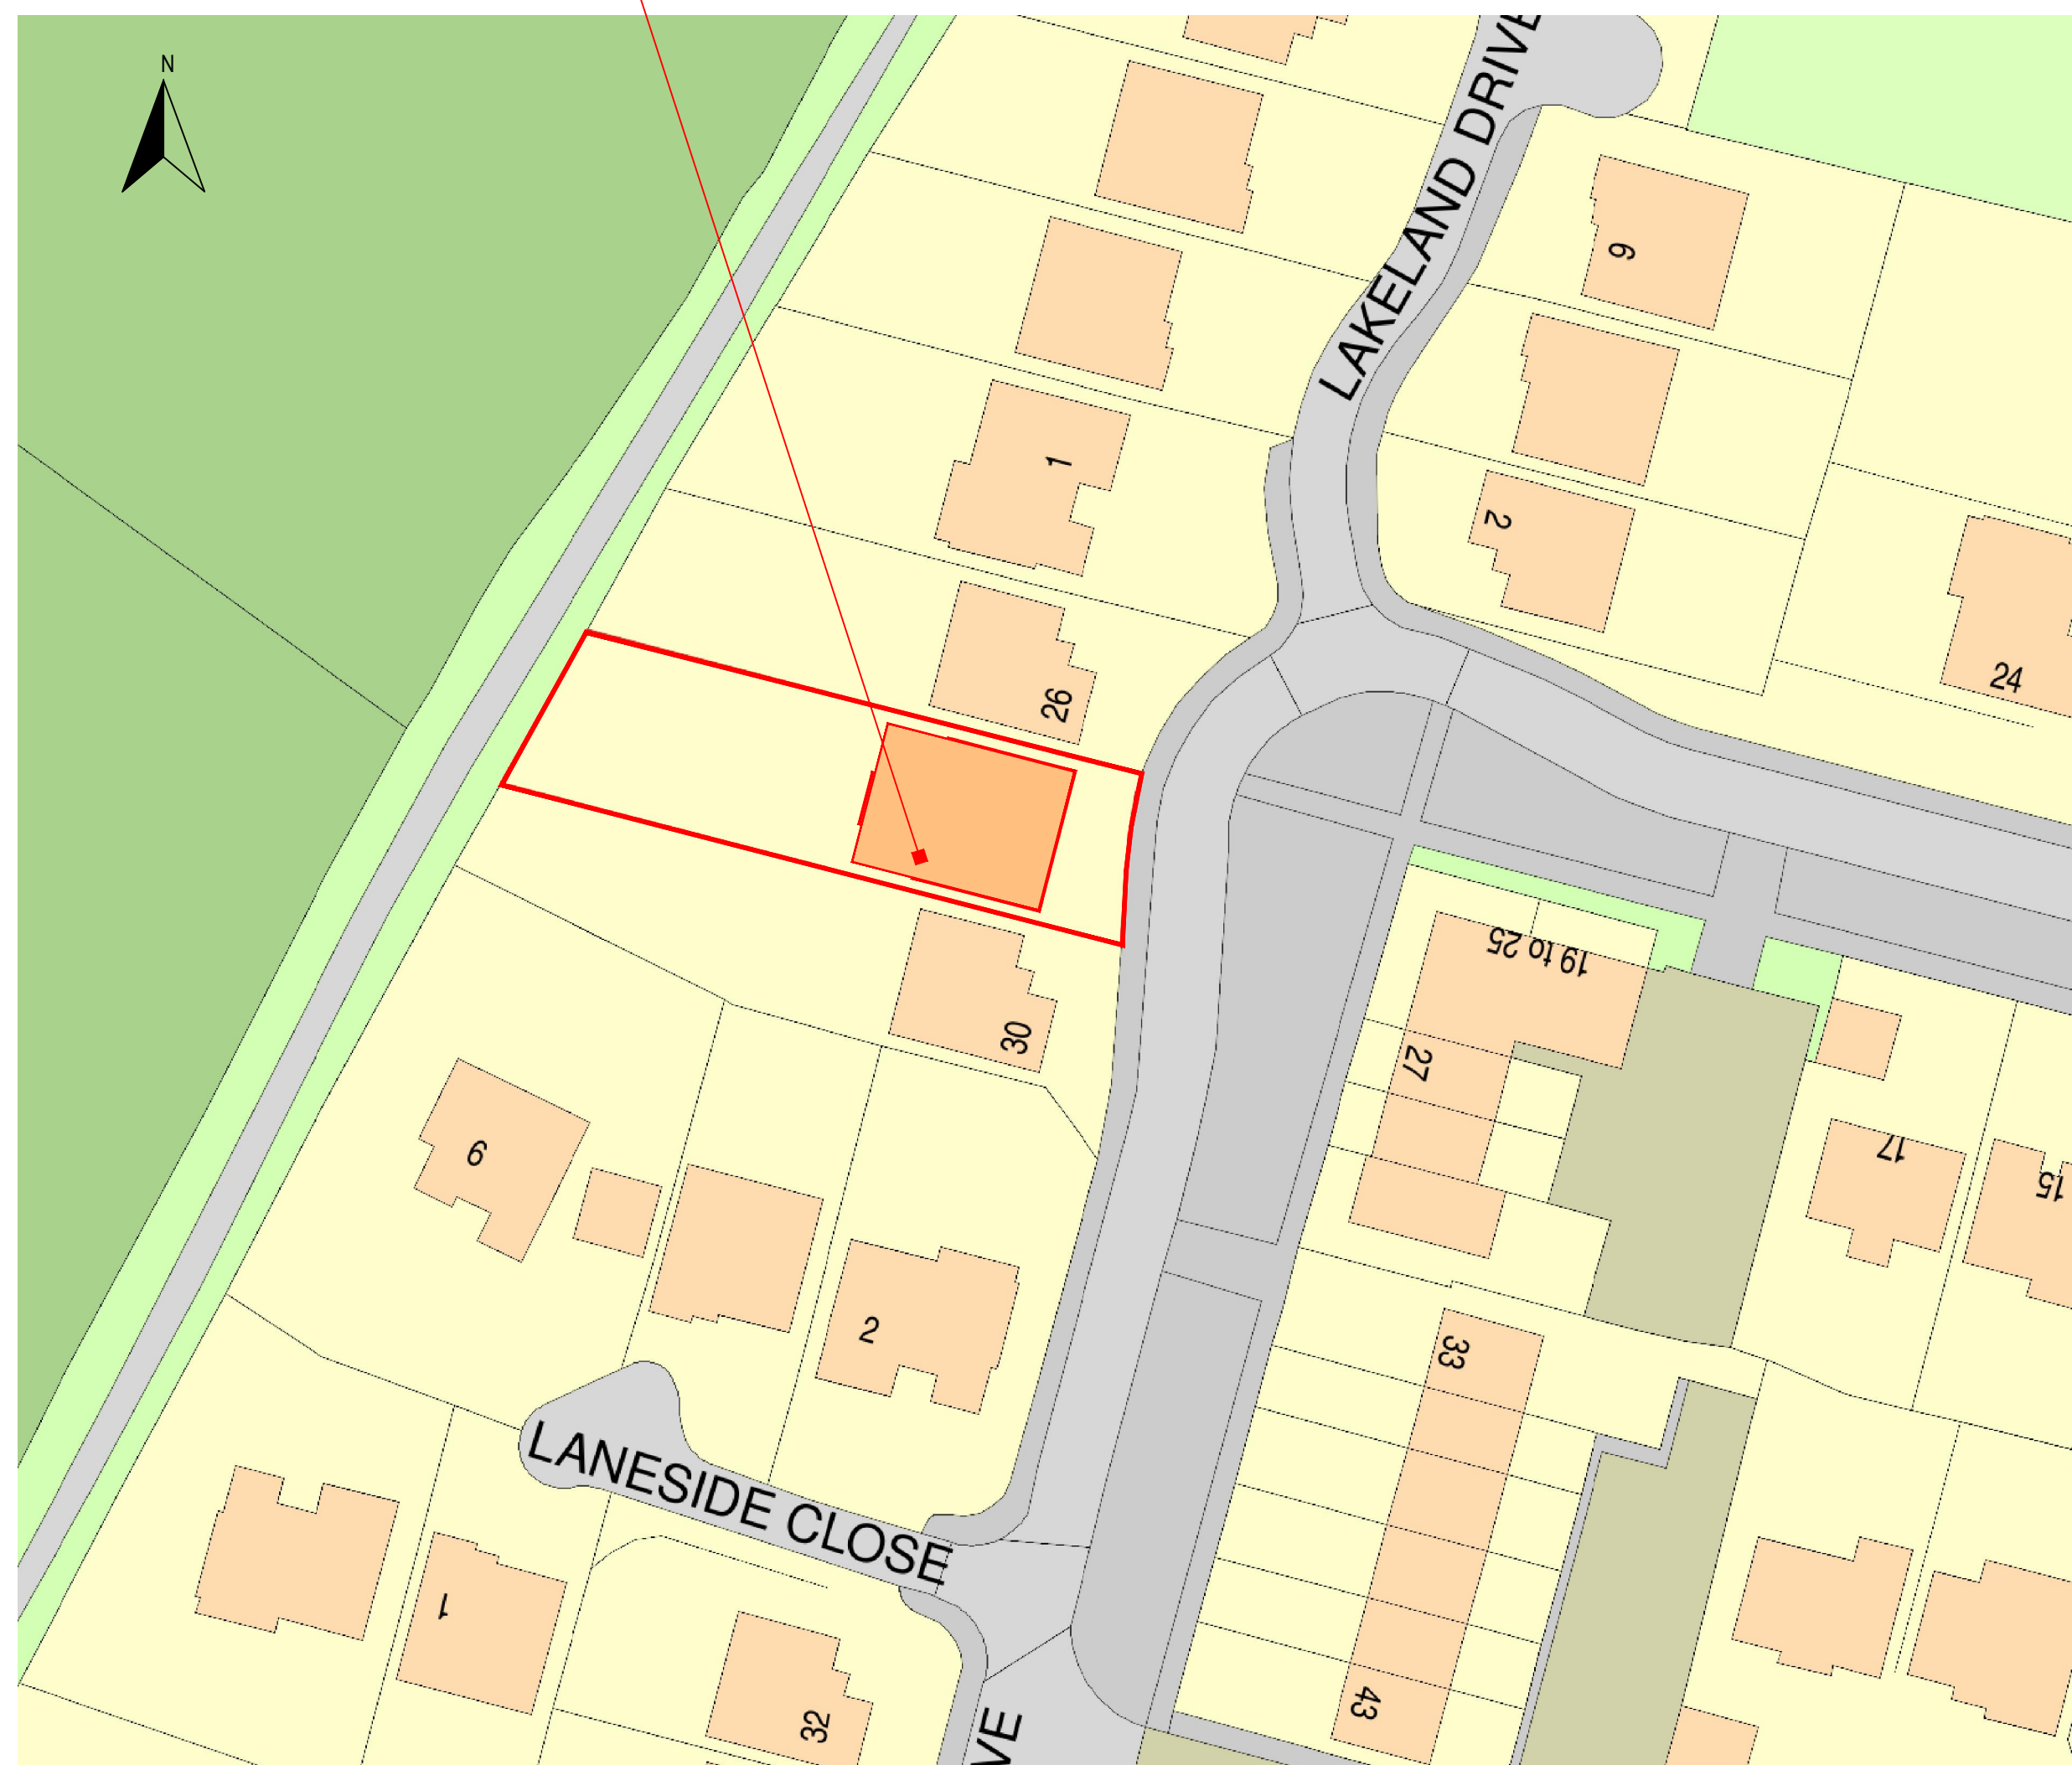

PROPOSED SITE PLAN
Scale 1:500



GENERAL NOTES

- This drawing is to be read in conjunction with all other drawings related to this project.
- Figured dimensions take preference over scaled dimensions.
- The Architectural Designer is to be notified immediately of any discrepancies between information shown and that found on site.
- All dimensions are to be verified on site by the contractor prior to ordering materials and starting work.
- This drawing, the works and concepts depicted, are copyright and may not be reproduced or made use of, either directly or indirectly, without the express consent of SJR Architect.

Revisions	Drawn	Date



CLIENT
MR & MRS L KINDER

PROJECT
28 BEECH DRIVE, WHALLEY, BB7 9RA

Drawn ST	Checked	Date JAN 2021	Scale(s) 50/500 @A1
-------------	---------	------------------	------------------------

DRAWING TITLE / No.
PROPOSED DRAWINGS: PLANS & ELEVATIONS - 002