




Proposed front elevation

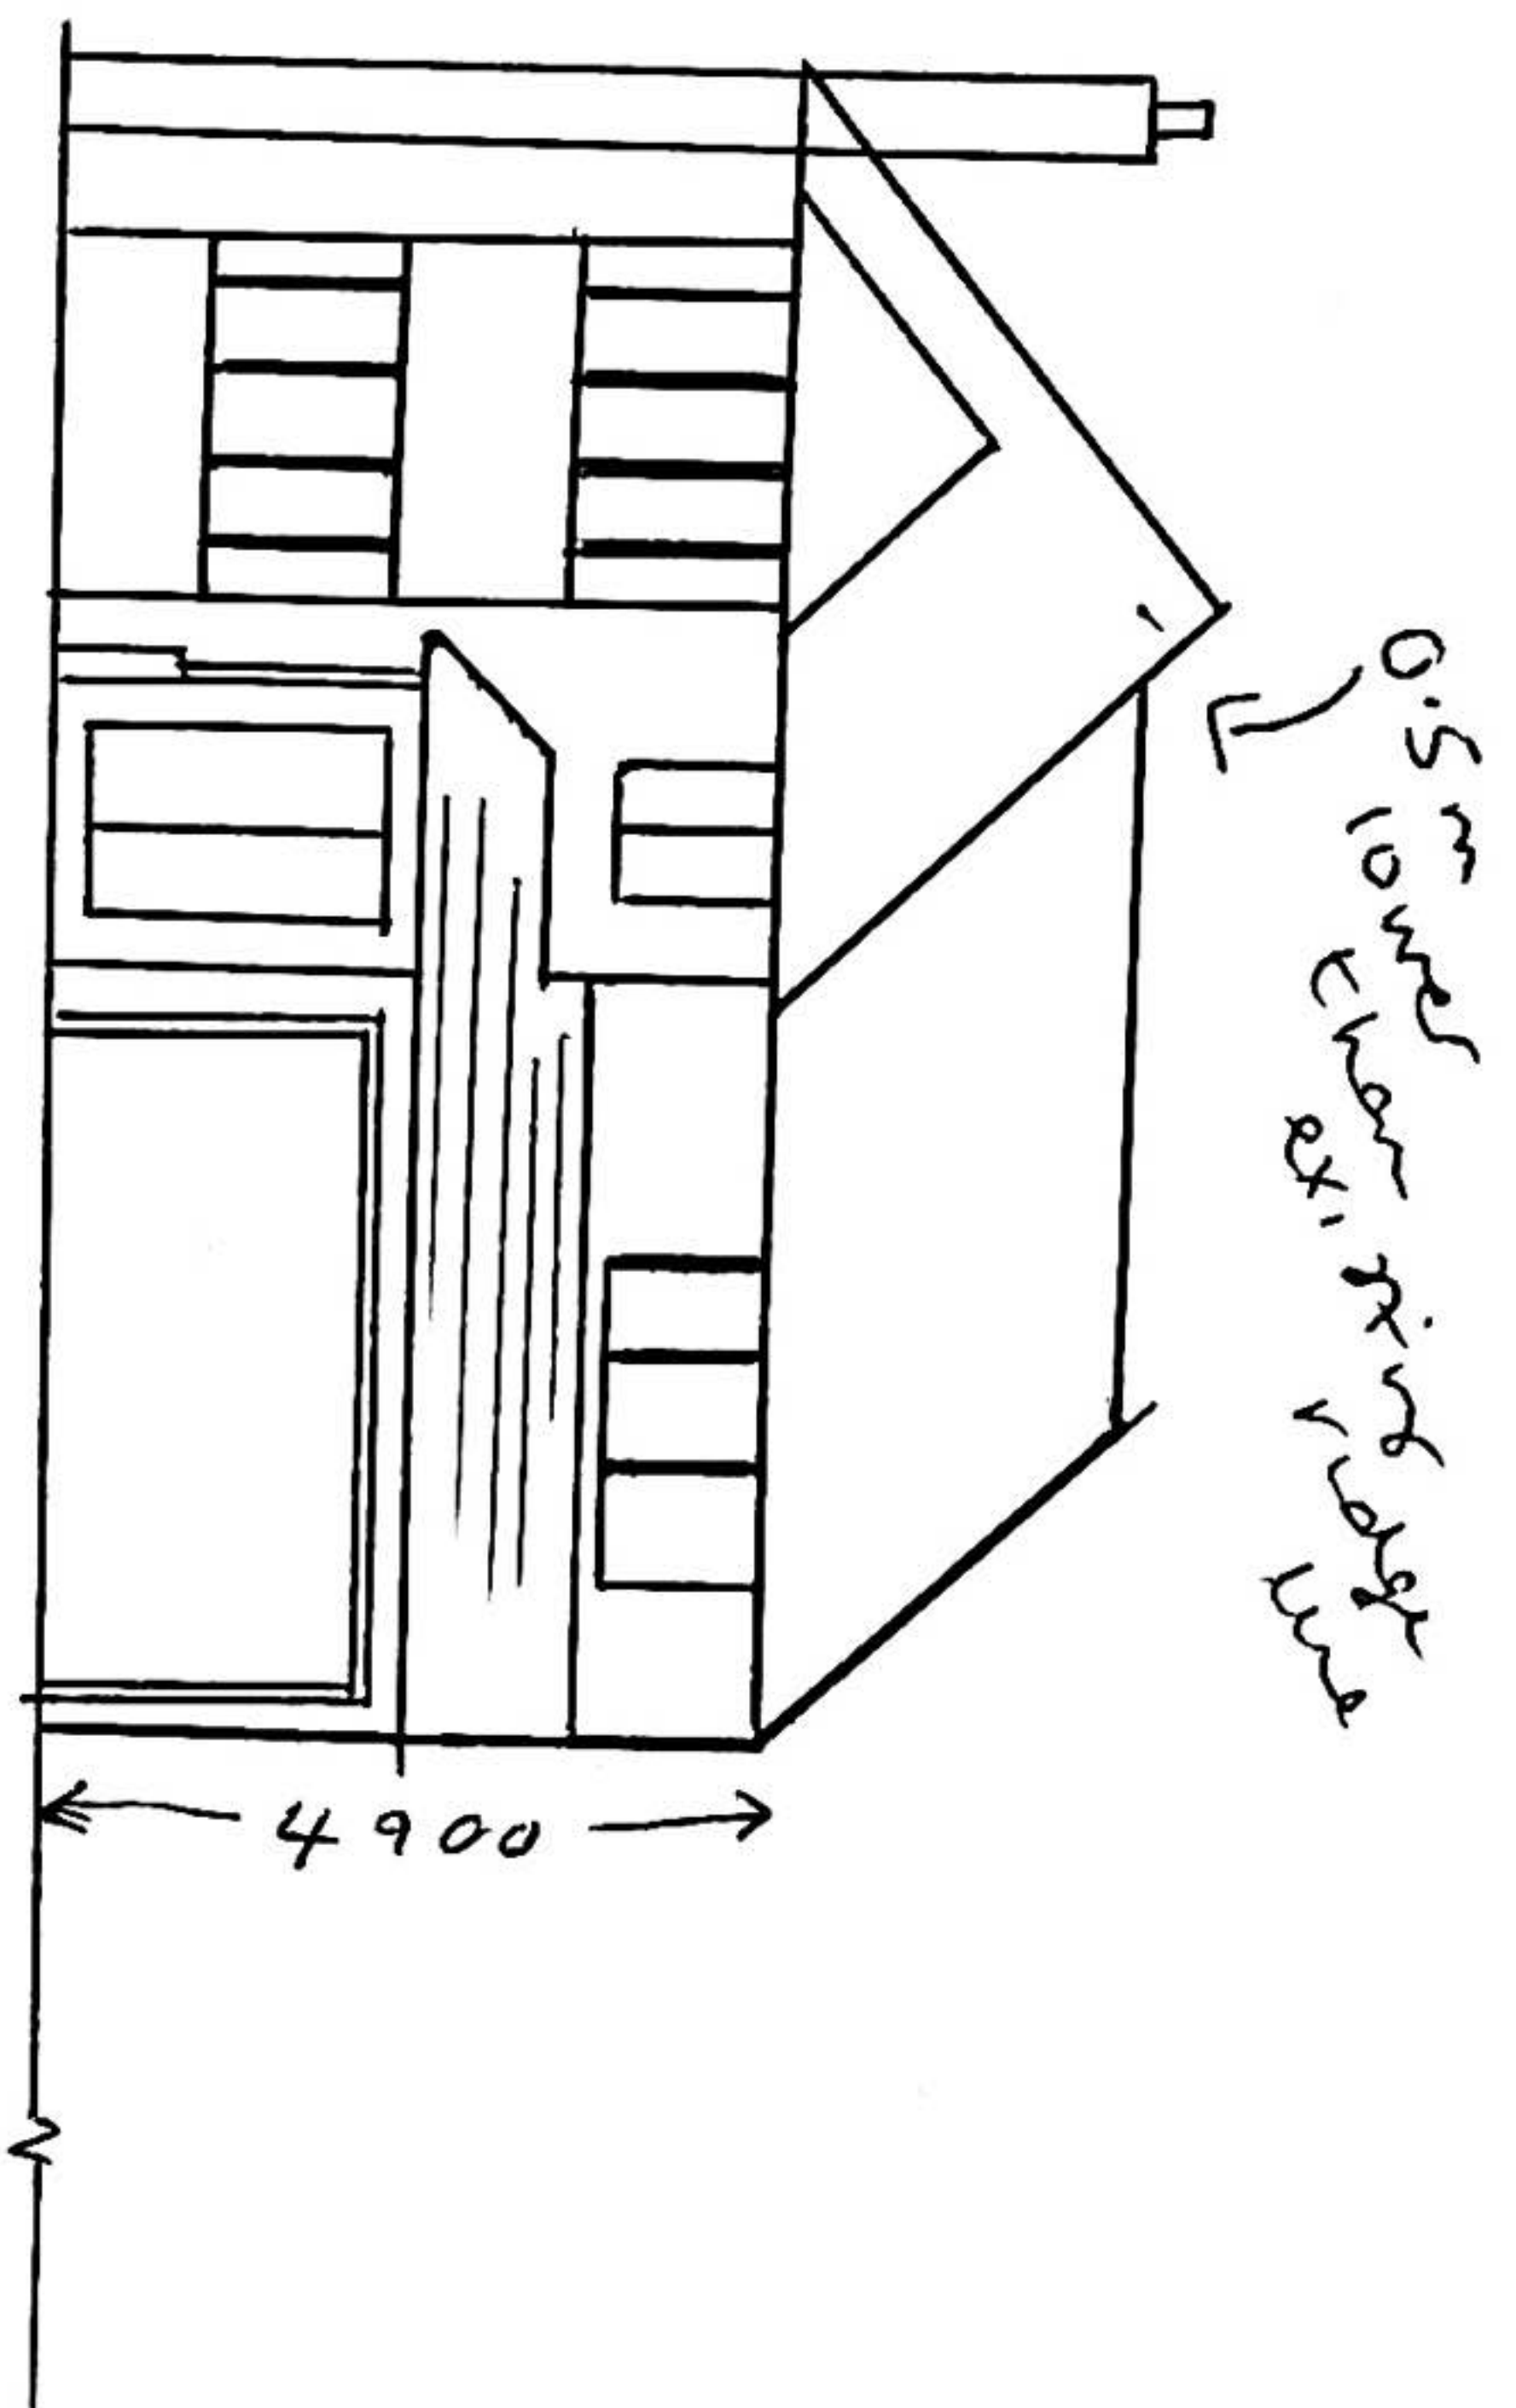

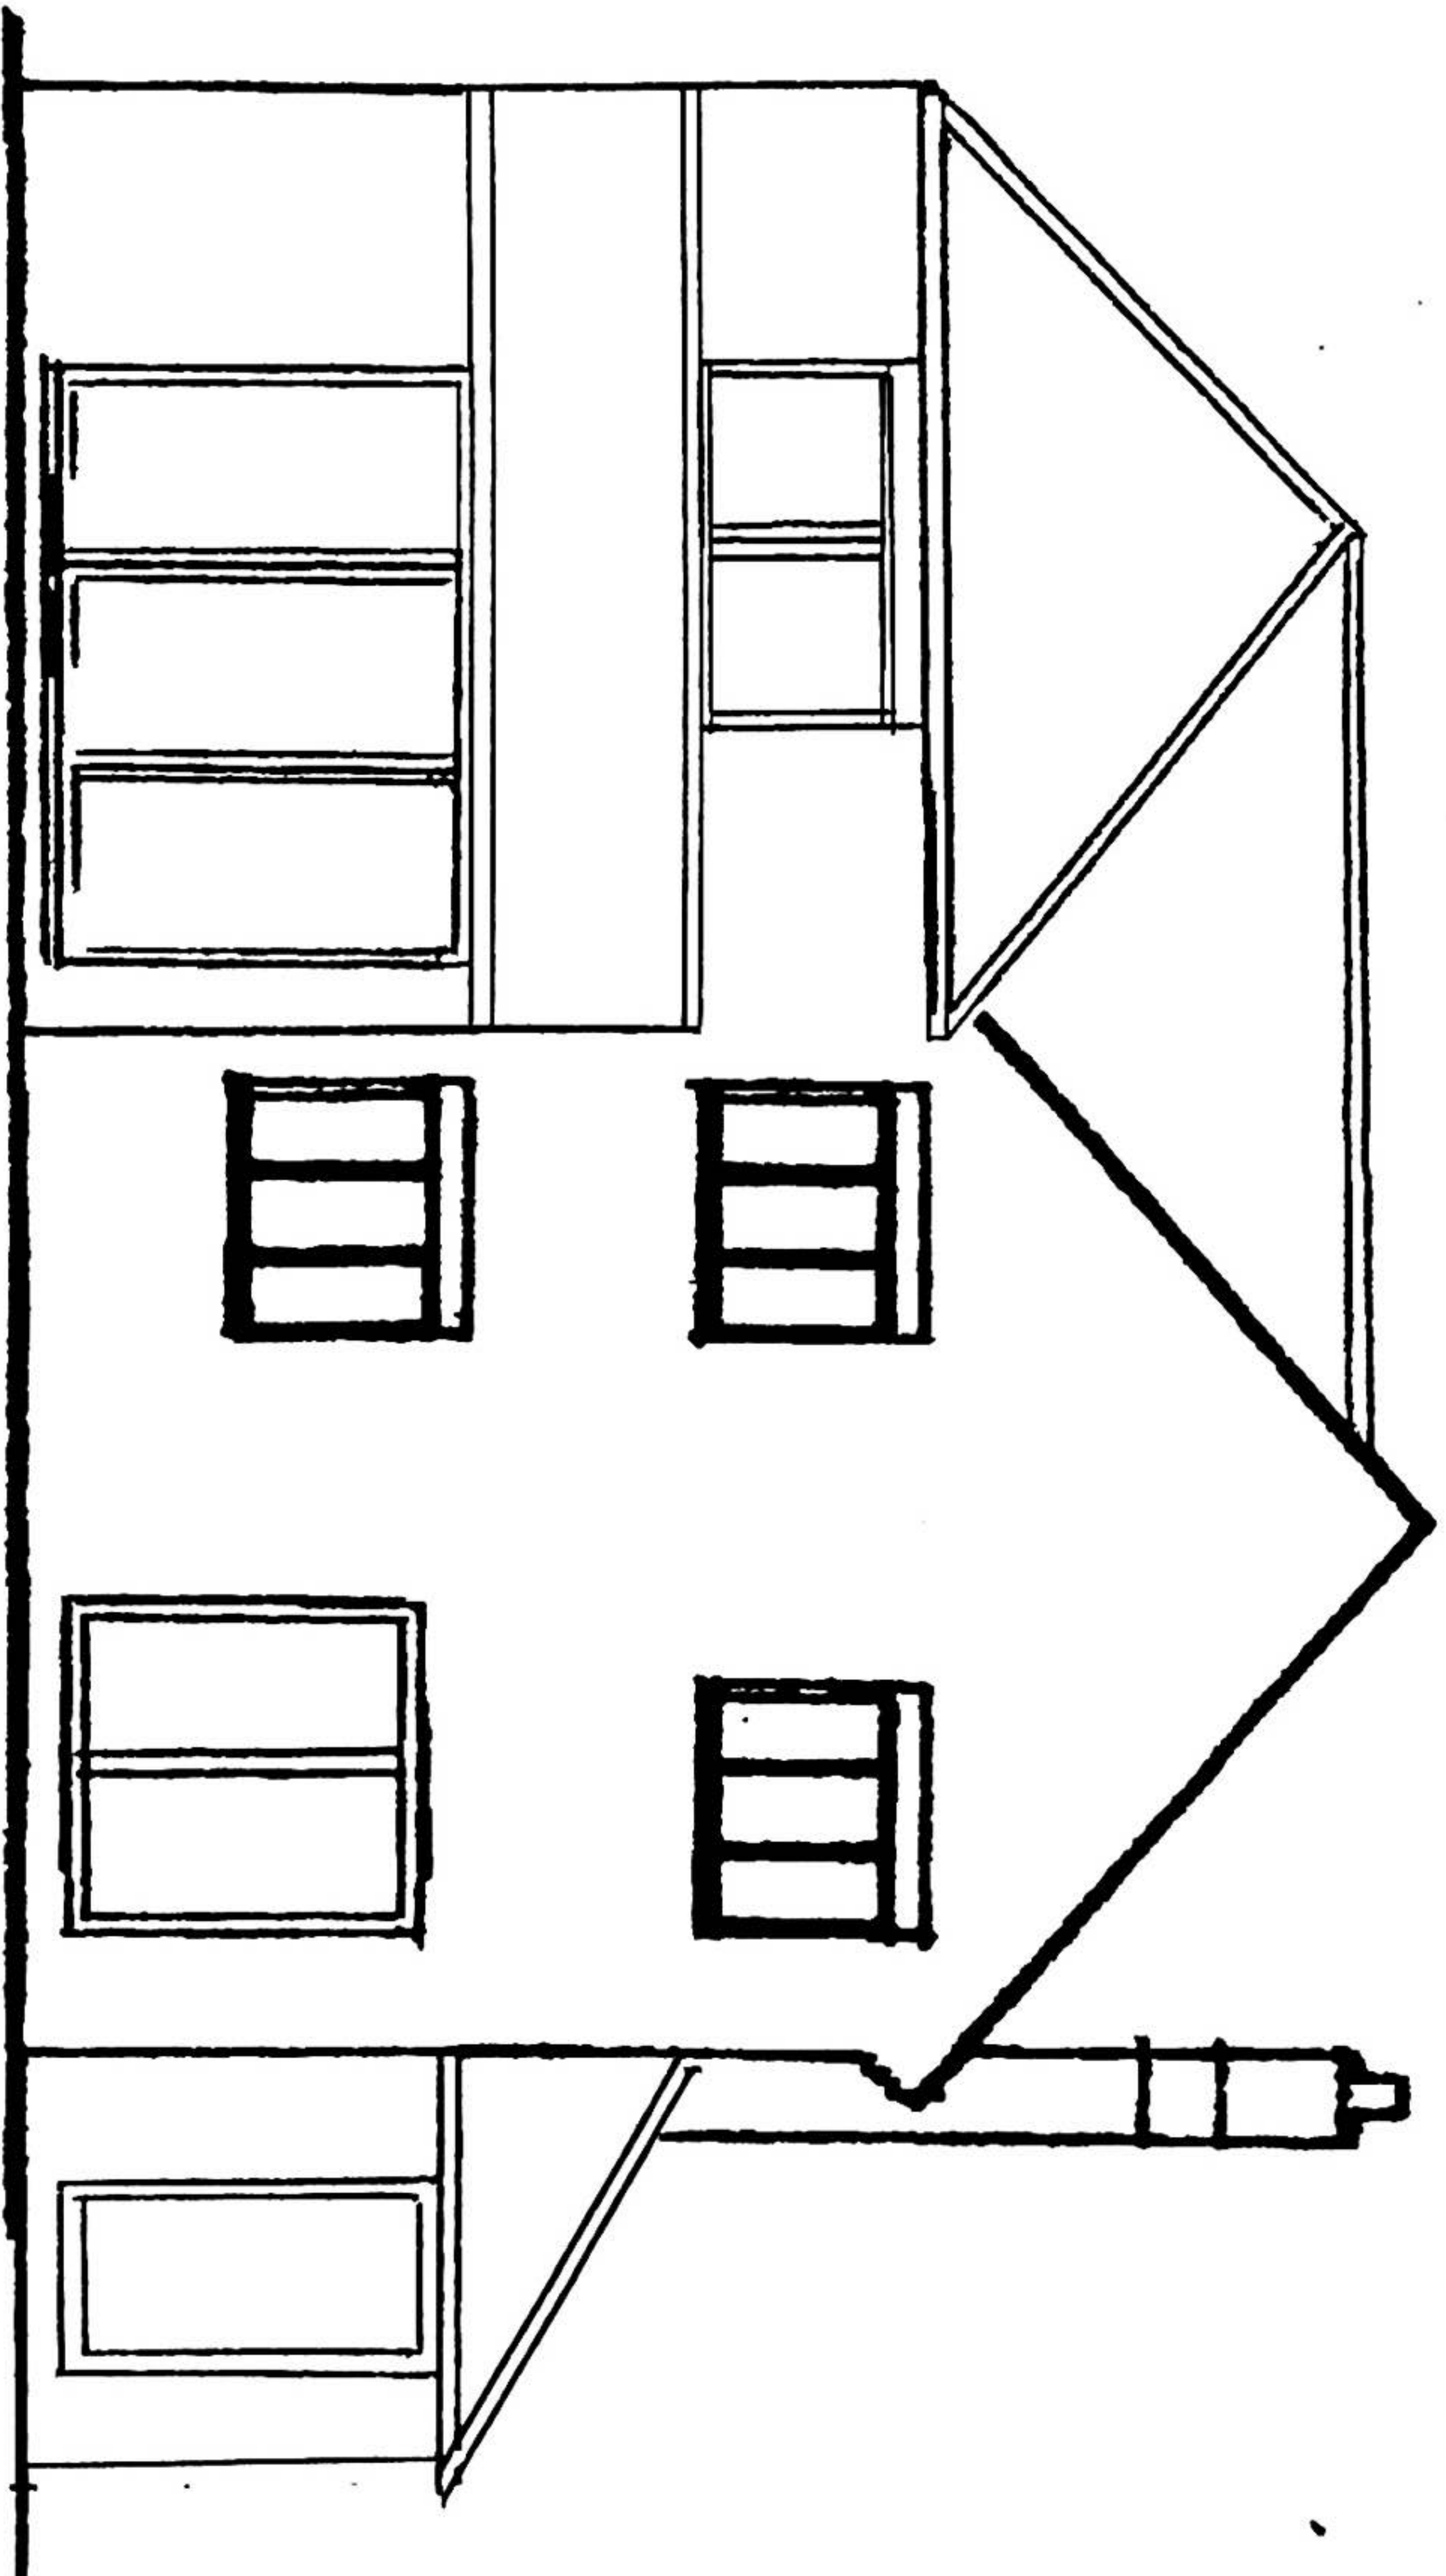

PROPOSED REAR ELEVATION

SCALE 100:1

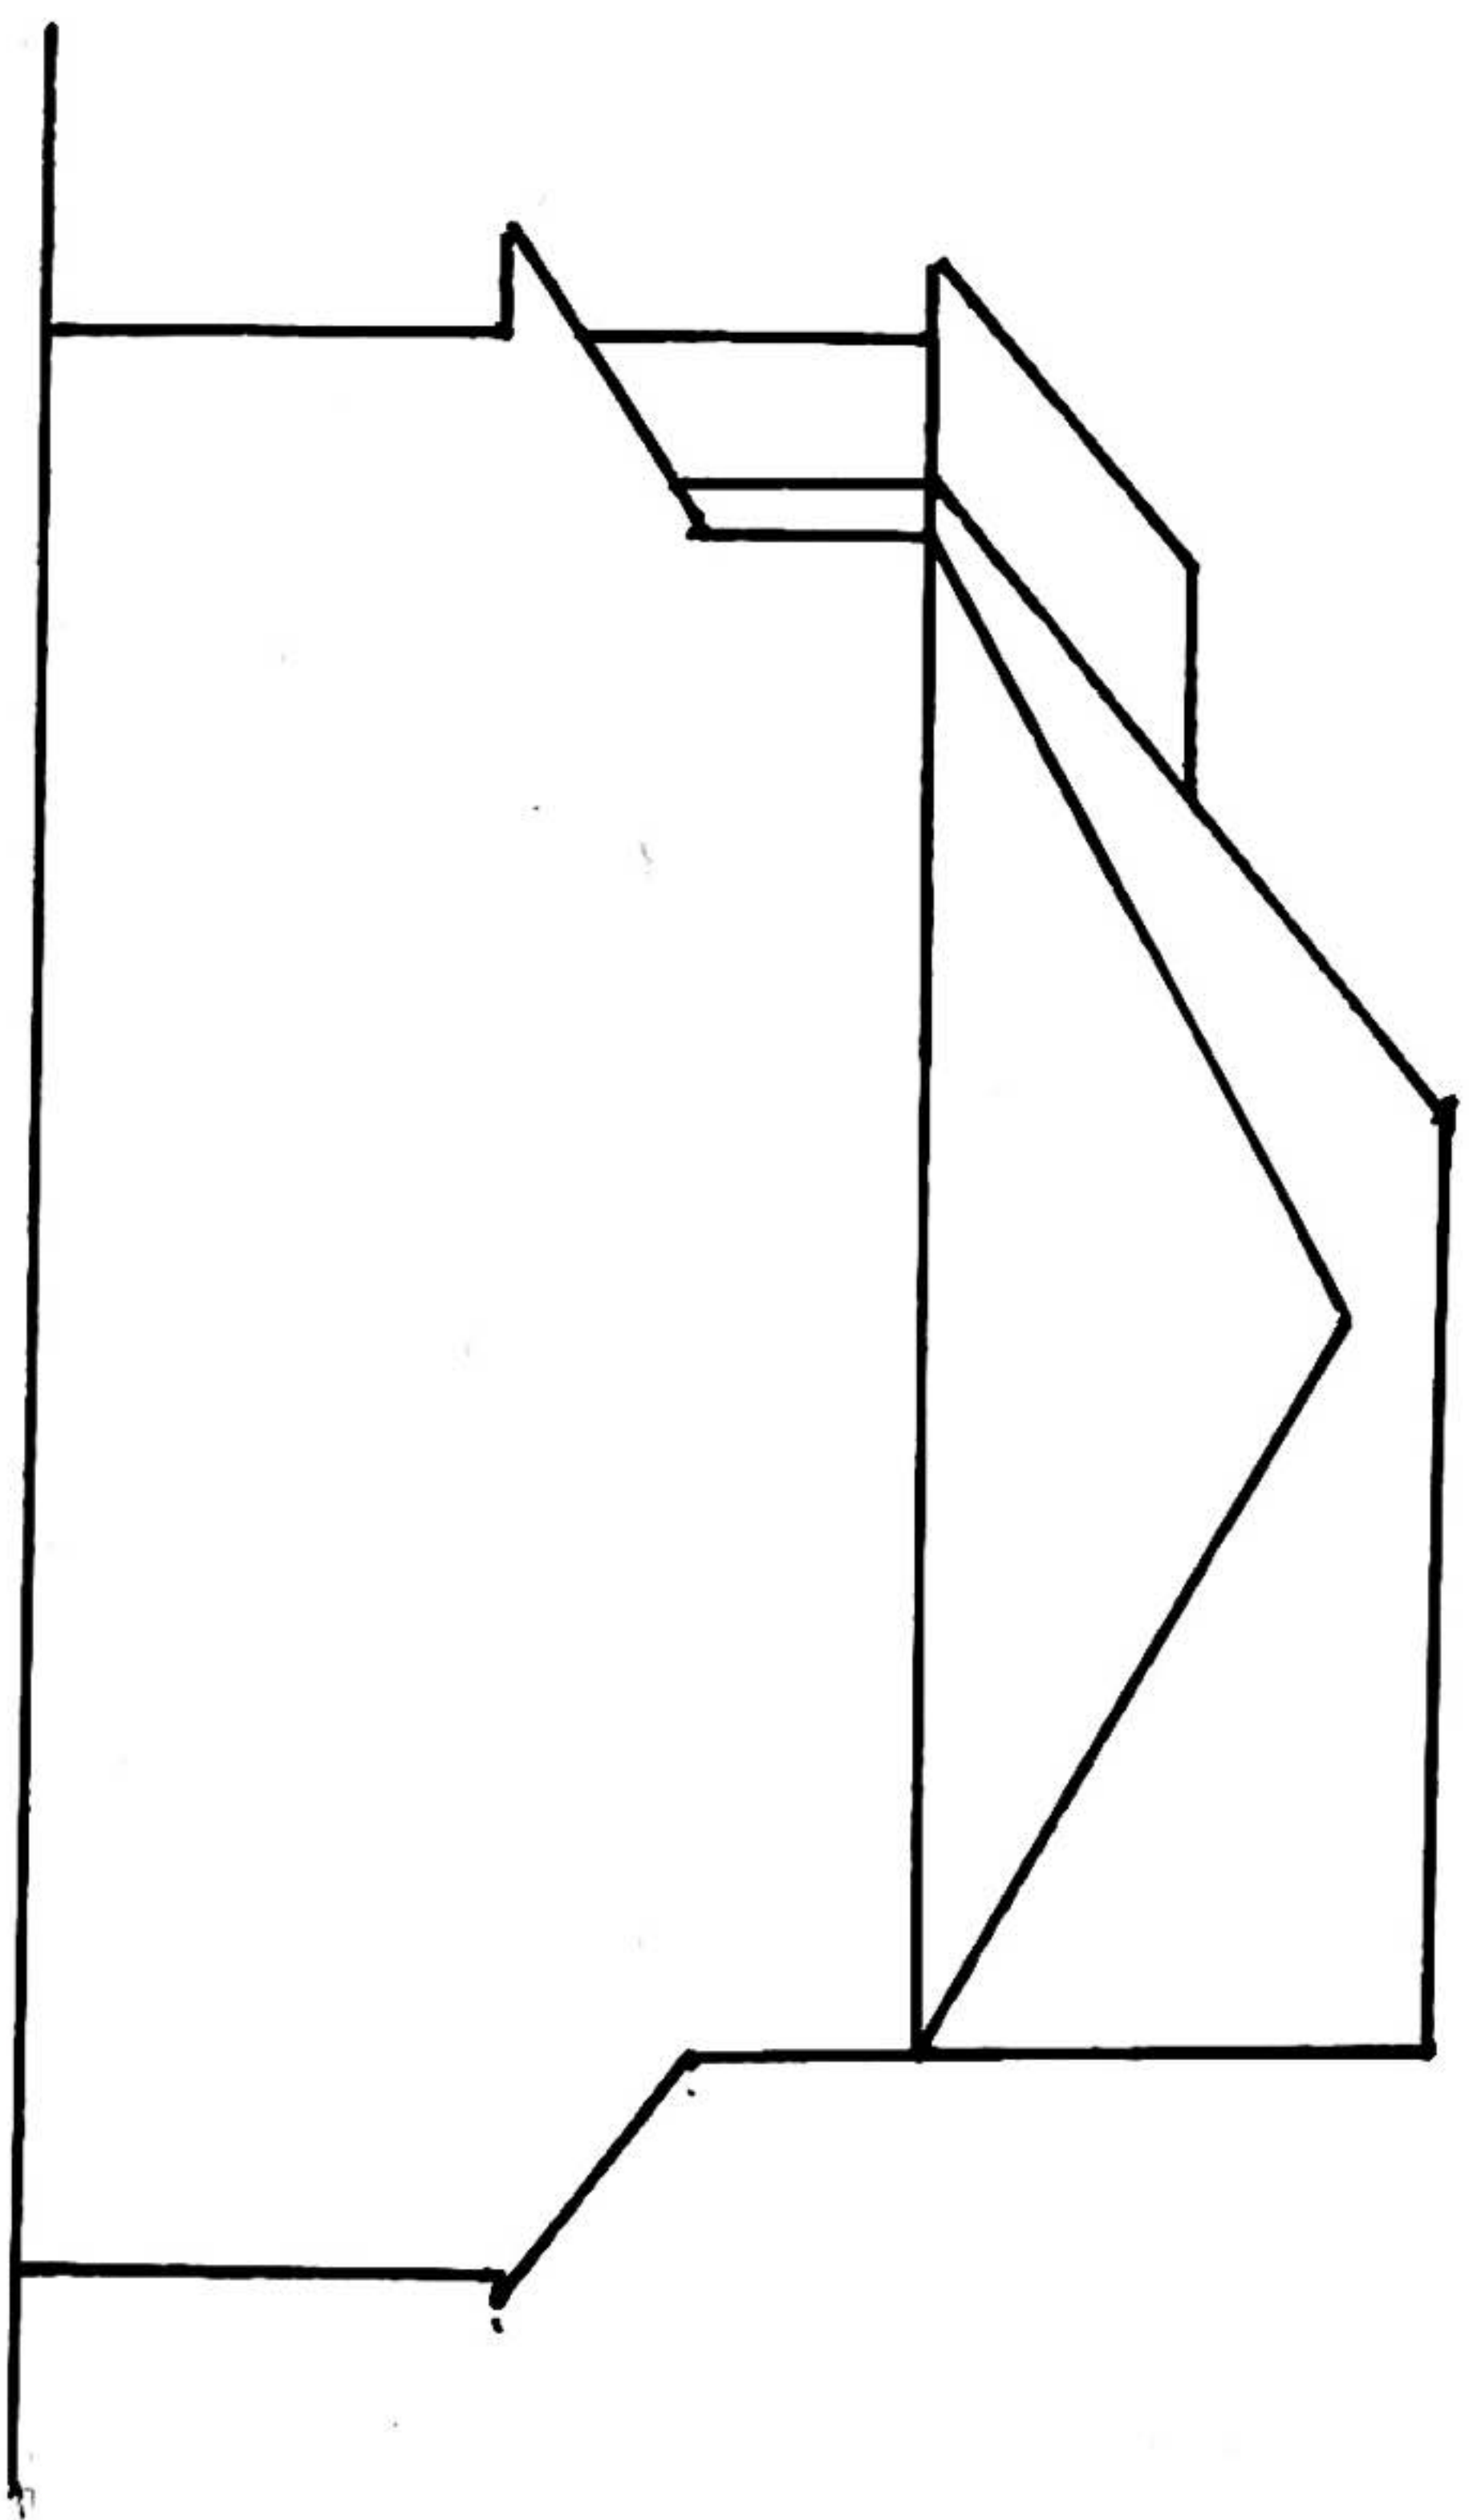

Proposed side elevation

Scale 1:100