



NOTES:

1: Do not scale this drawing, use figured dimensions only 2: The Contractor, Sub Contractor or specialist supplier are responsible for confirming site dimensions prior to fabrication 3: Any dimensional discrepancies are to be reported to the Architect immediately


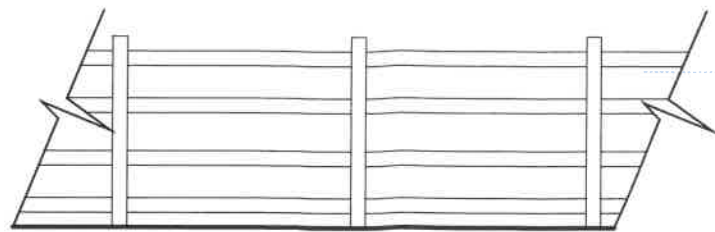


Typical Post and Rail Fence 1:50

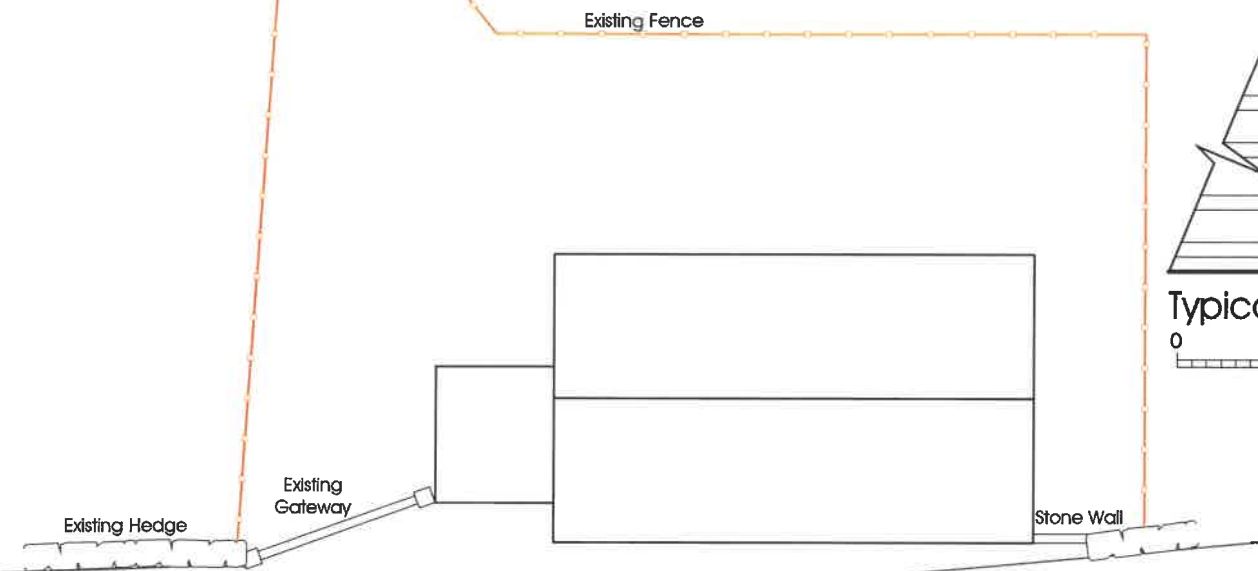

FOUR ACRE LANE


Existing Site Plan 1:200

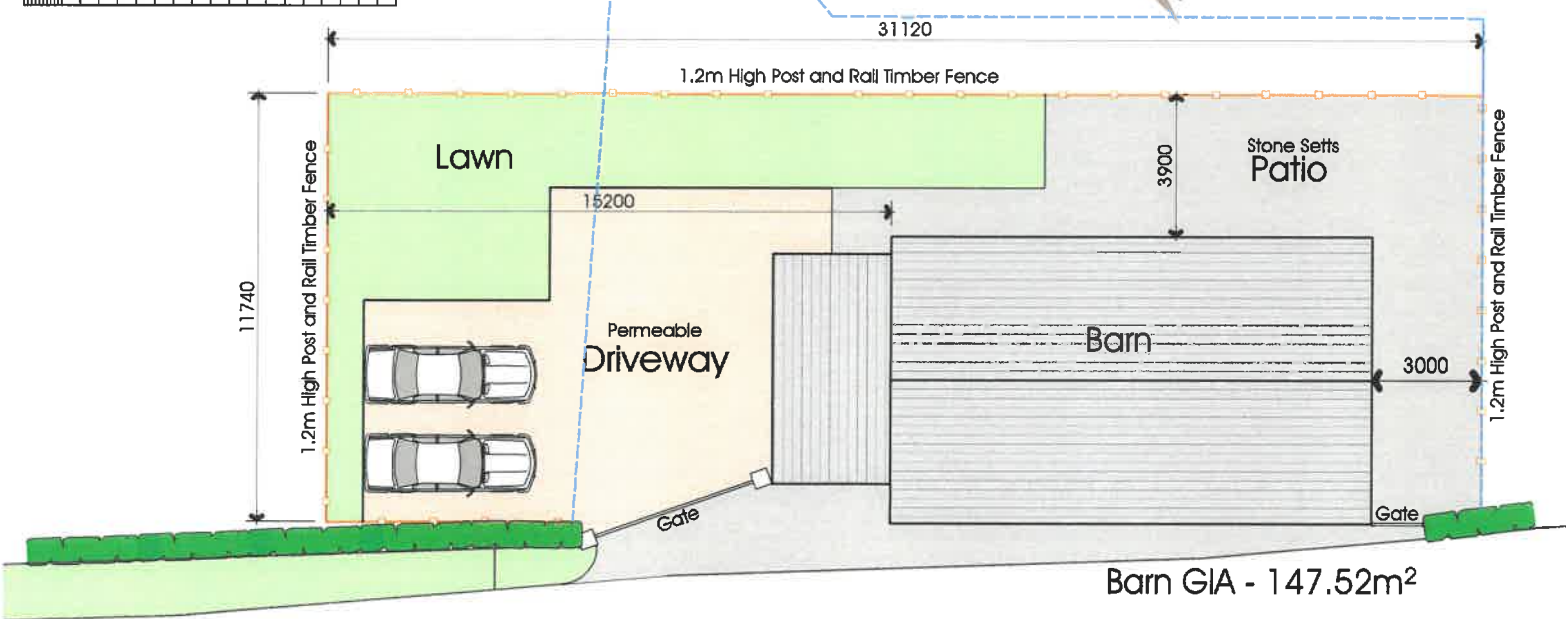 

FOUR ACRE LANE

Proposed Site Plan

1:200

 

PGB Architectural Services LTD Lily Cottage, 12 Glen Avenue, Knowle Green, Preston PR3 2ZQ



Lea Barn

Four Acre Lane Longridge PR3 2TD

Mr Hayhurst

Lea House Farm

CG

100.6m

100.6m

Woodhill

Lea Barn

FOUR ACRE LANE

Ordnance Survey, (c) Crown Copyright 2020. All rights reserved. Licence number 100022432

Location Plan 1:1250




Proposed & Existing Site Plan
& Location Plan

DATE December 2019


JOB NO. 2869
DRAWING NO. 01
REVISION D
SCALE Shown @ A3

PGB
ARCHITECTURAL
SERVICES LTD

NOTES:
1: Do not scale this drawing, use figured dimensions only 2: The Contractor, Sub Contractor or specialist supplier are responsible for confirming site dimensions prior to fabrication 3: Any dimensional discrepancies are to be reported to the Architect immediately

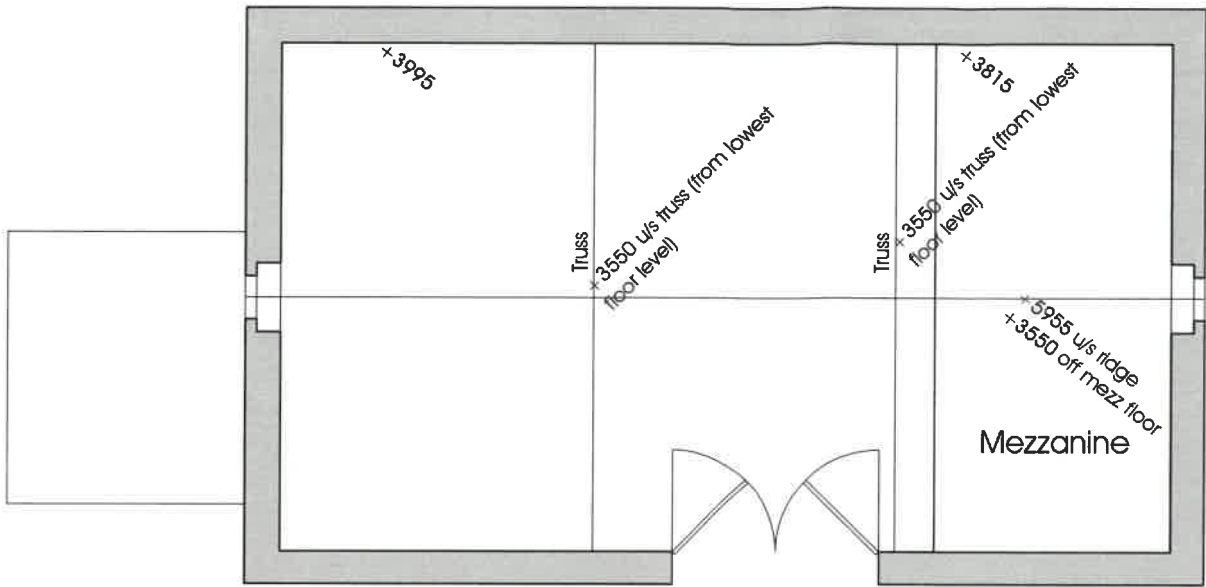


Mezzanine Floor Plan

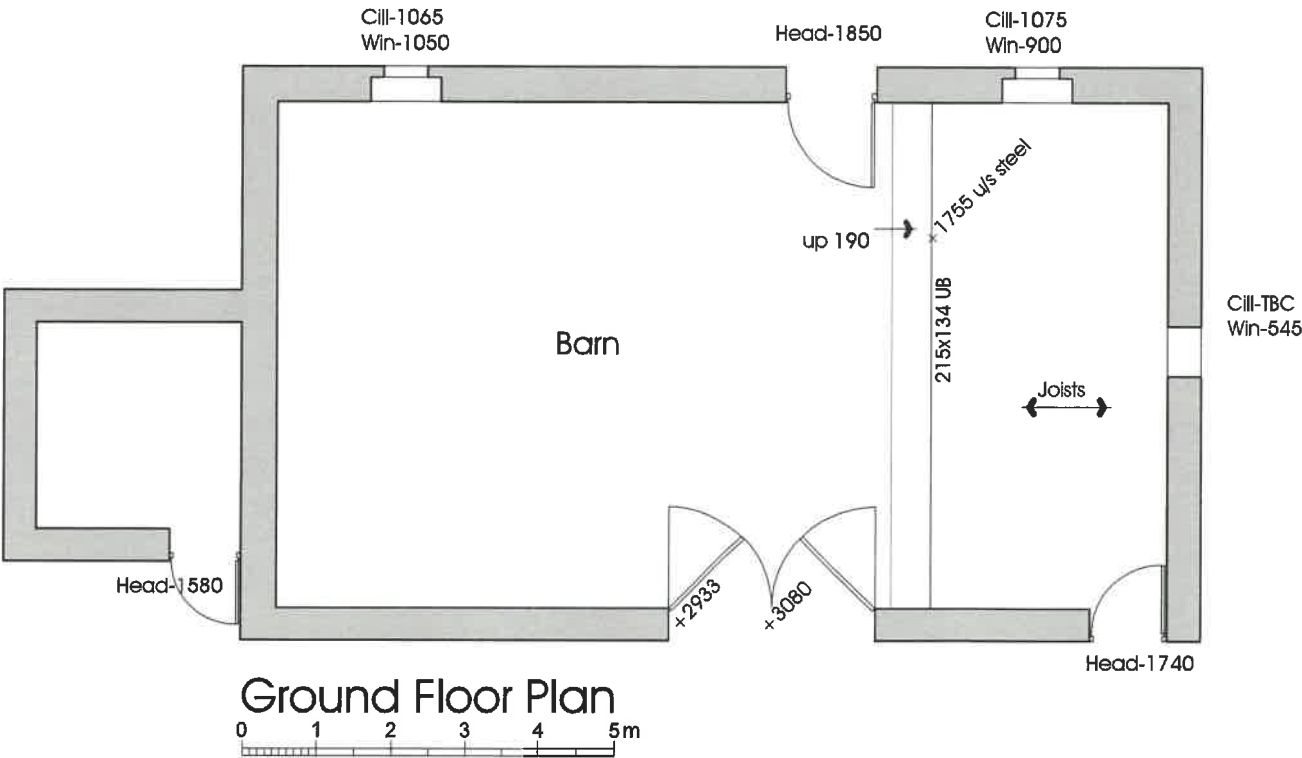

Ground Floor Plan


NOTES:

1: Do not scale this drawing, use figured dimensions only 2: The Contractor, Sub Contractor or specialist supplier are responsible for confirming site dimensions prior to fabrication 3: Any dimensional discrepancies are to be reported to the Architect immediately

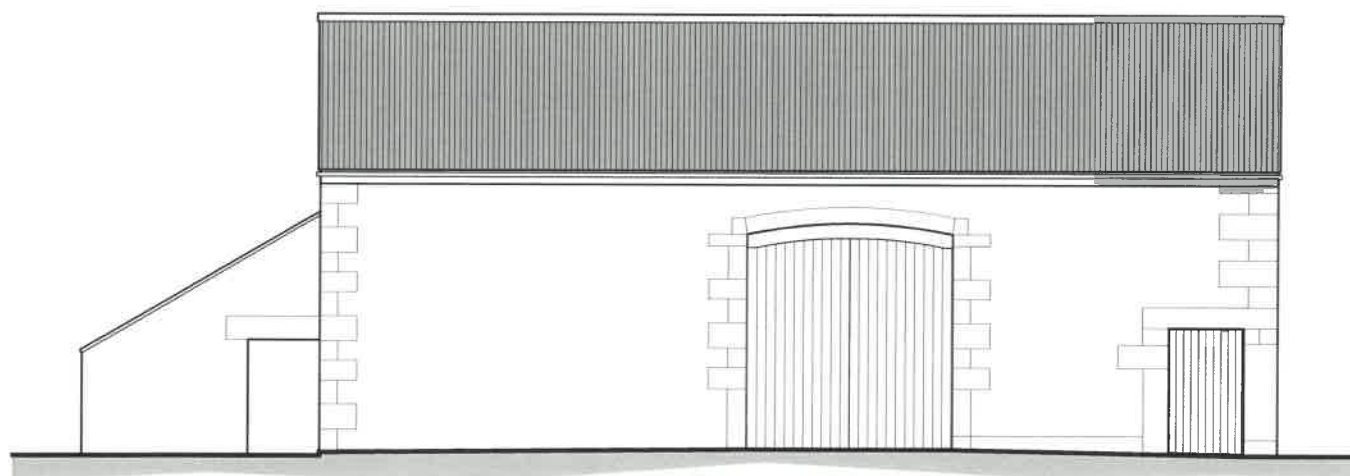


North Elevation


0 1 2 3 4 5m

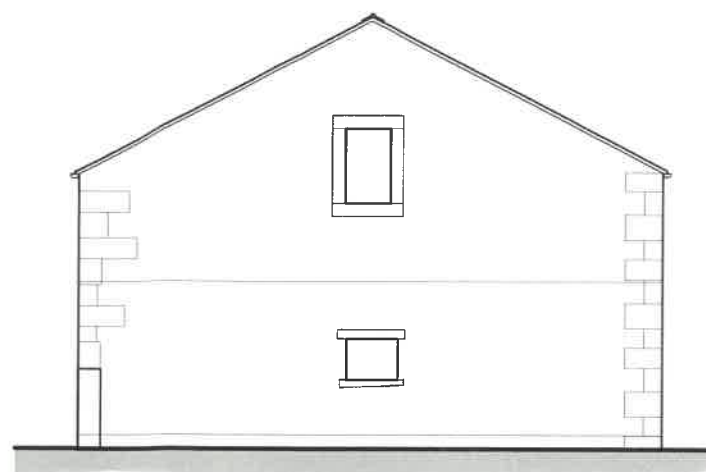


West Elevation

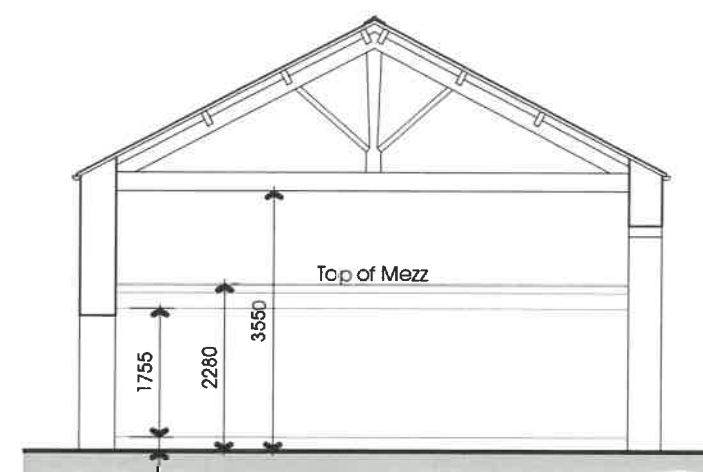

Typical Section

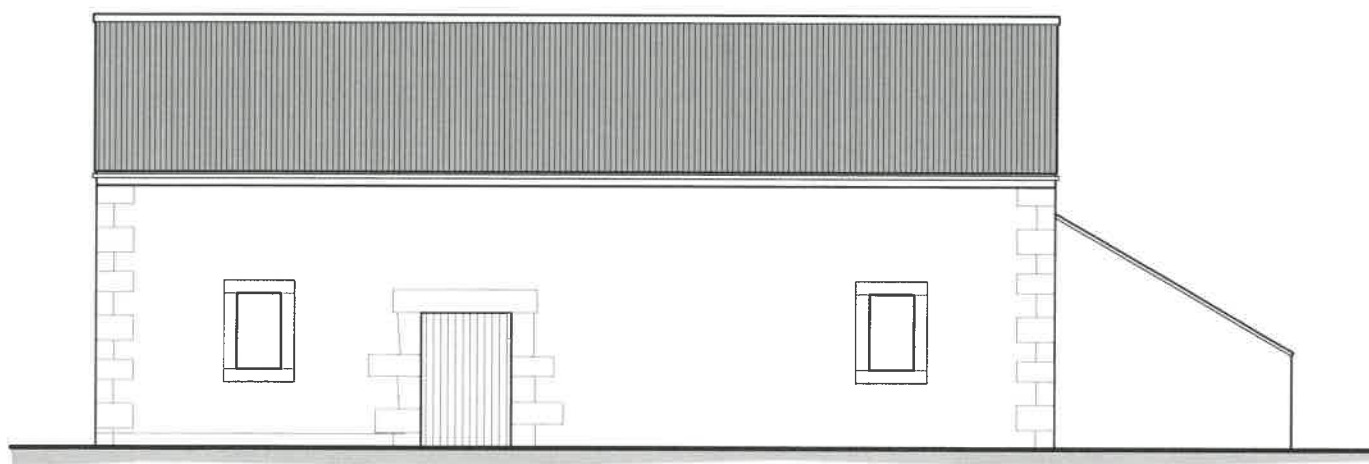

South Elevation

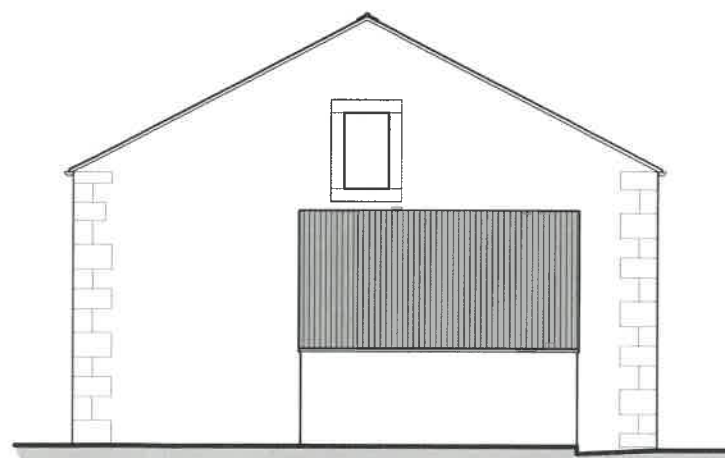


East Elevation

NOTES:

1: Do not scale this drawing, use figured dimensions only 2: The Contractor, Sub Contractor or specialist supplier are responsible for confirming site dimensions prior to fabrication 3: Any dimensional discrepancies are to be reported to the Architect immediately





Proposed First Floor Plan

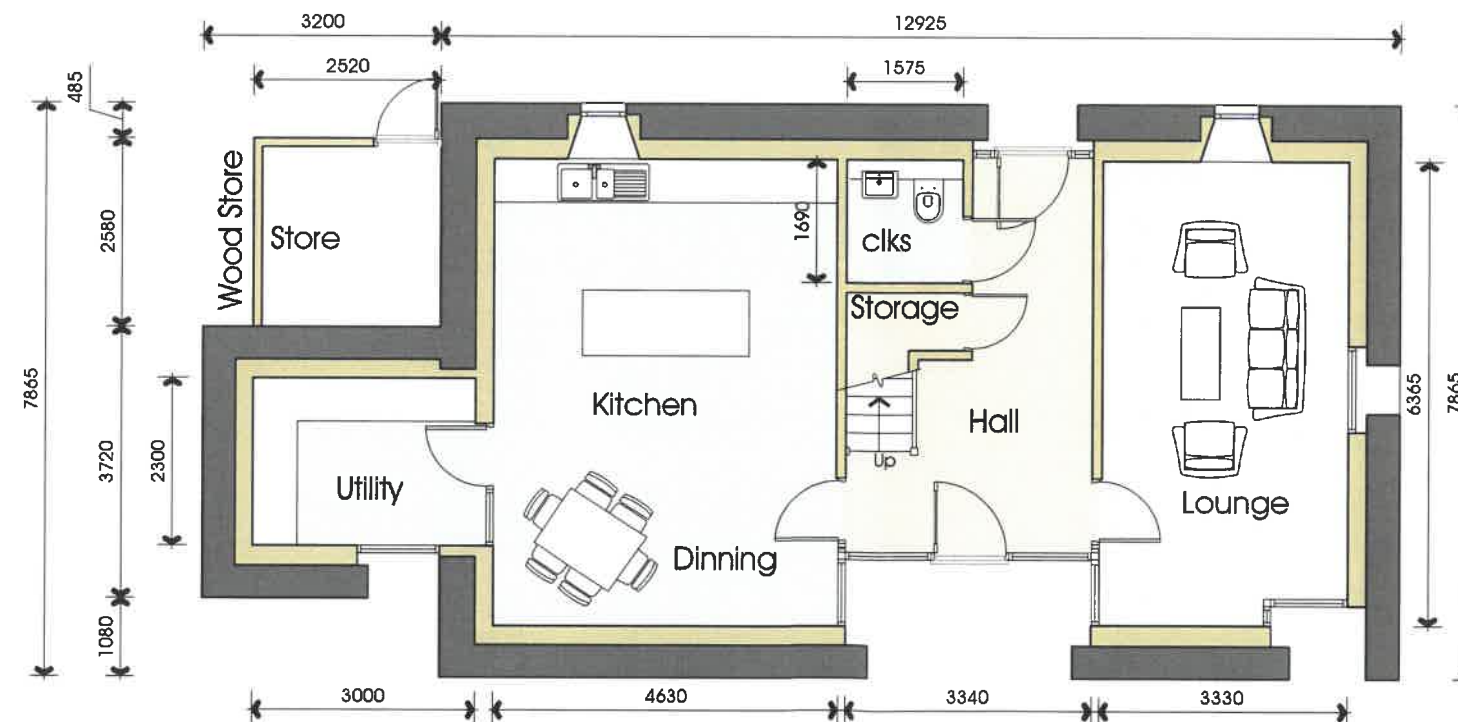

Proposed Ground Floor Plan

NOTES:

1: Do not scale this drawing, use figured dimensions only 2: The Contractor, Sub Contractor or specialist supplier are responsible for confirming site dimensions prior to fabrication 3: Any dimensional discrepancies are to be reported to the Architect immediately

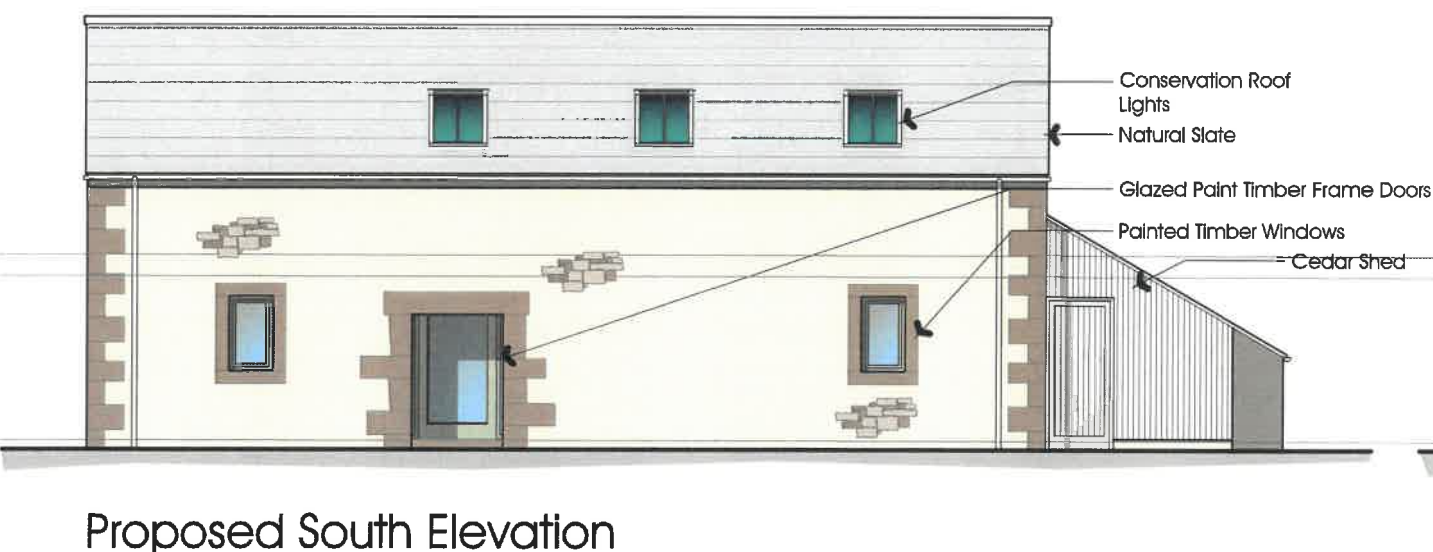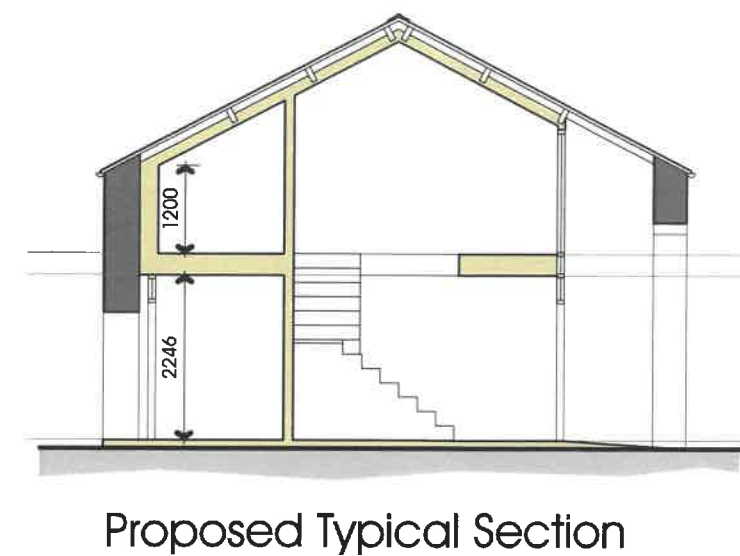

Ground Floor GIA - 76.58m²
First Floor GIA - 70.58m²
Total Floor GIA - 147.520m²