

Peter Hitchen
Architects

Marathon House
The Sidings Business Park

www.peterhitchenarchitects.co.uk

NOTES:

No.	Description	Date

CLIENT:

Ms. T CLARKSON

PROJECT:

SPRING COTTAGE SAWLEY

SHEET:

EXISTING SITE PLAN

Project number

PHA/549

Date

28-01-2021

Drawn by

SW

Checked by

PH


A1.1

Scale

1 : 200

Sheet size

A1

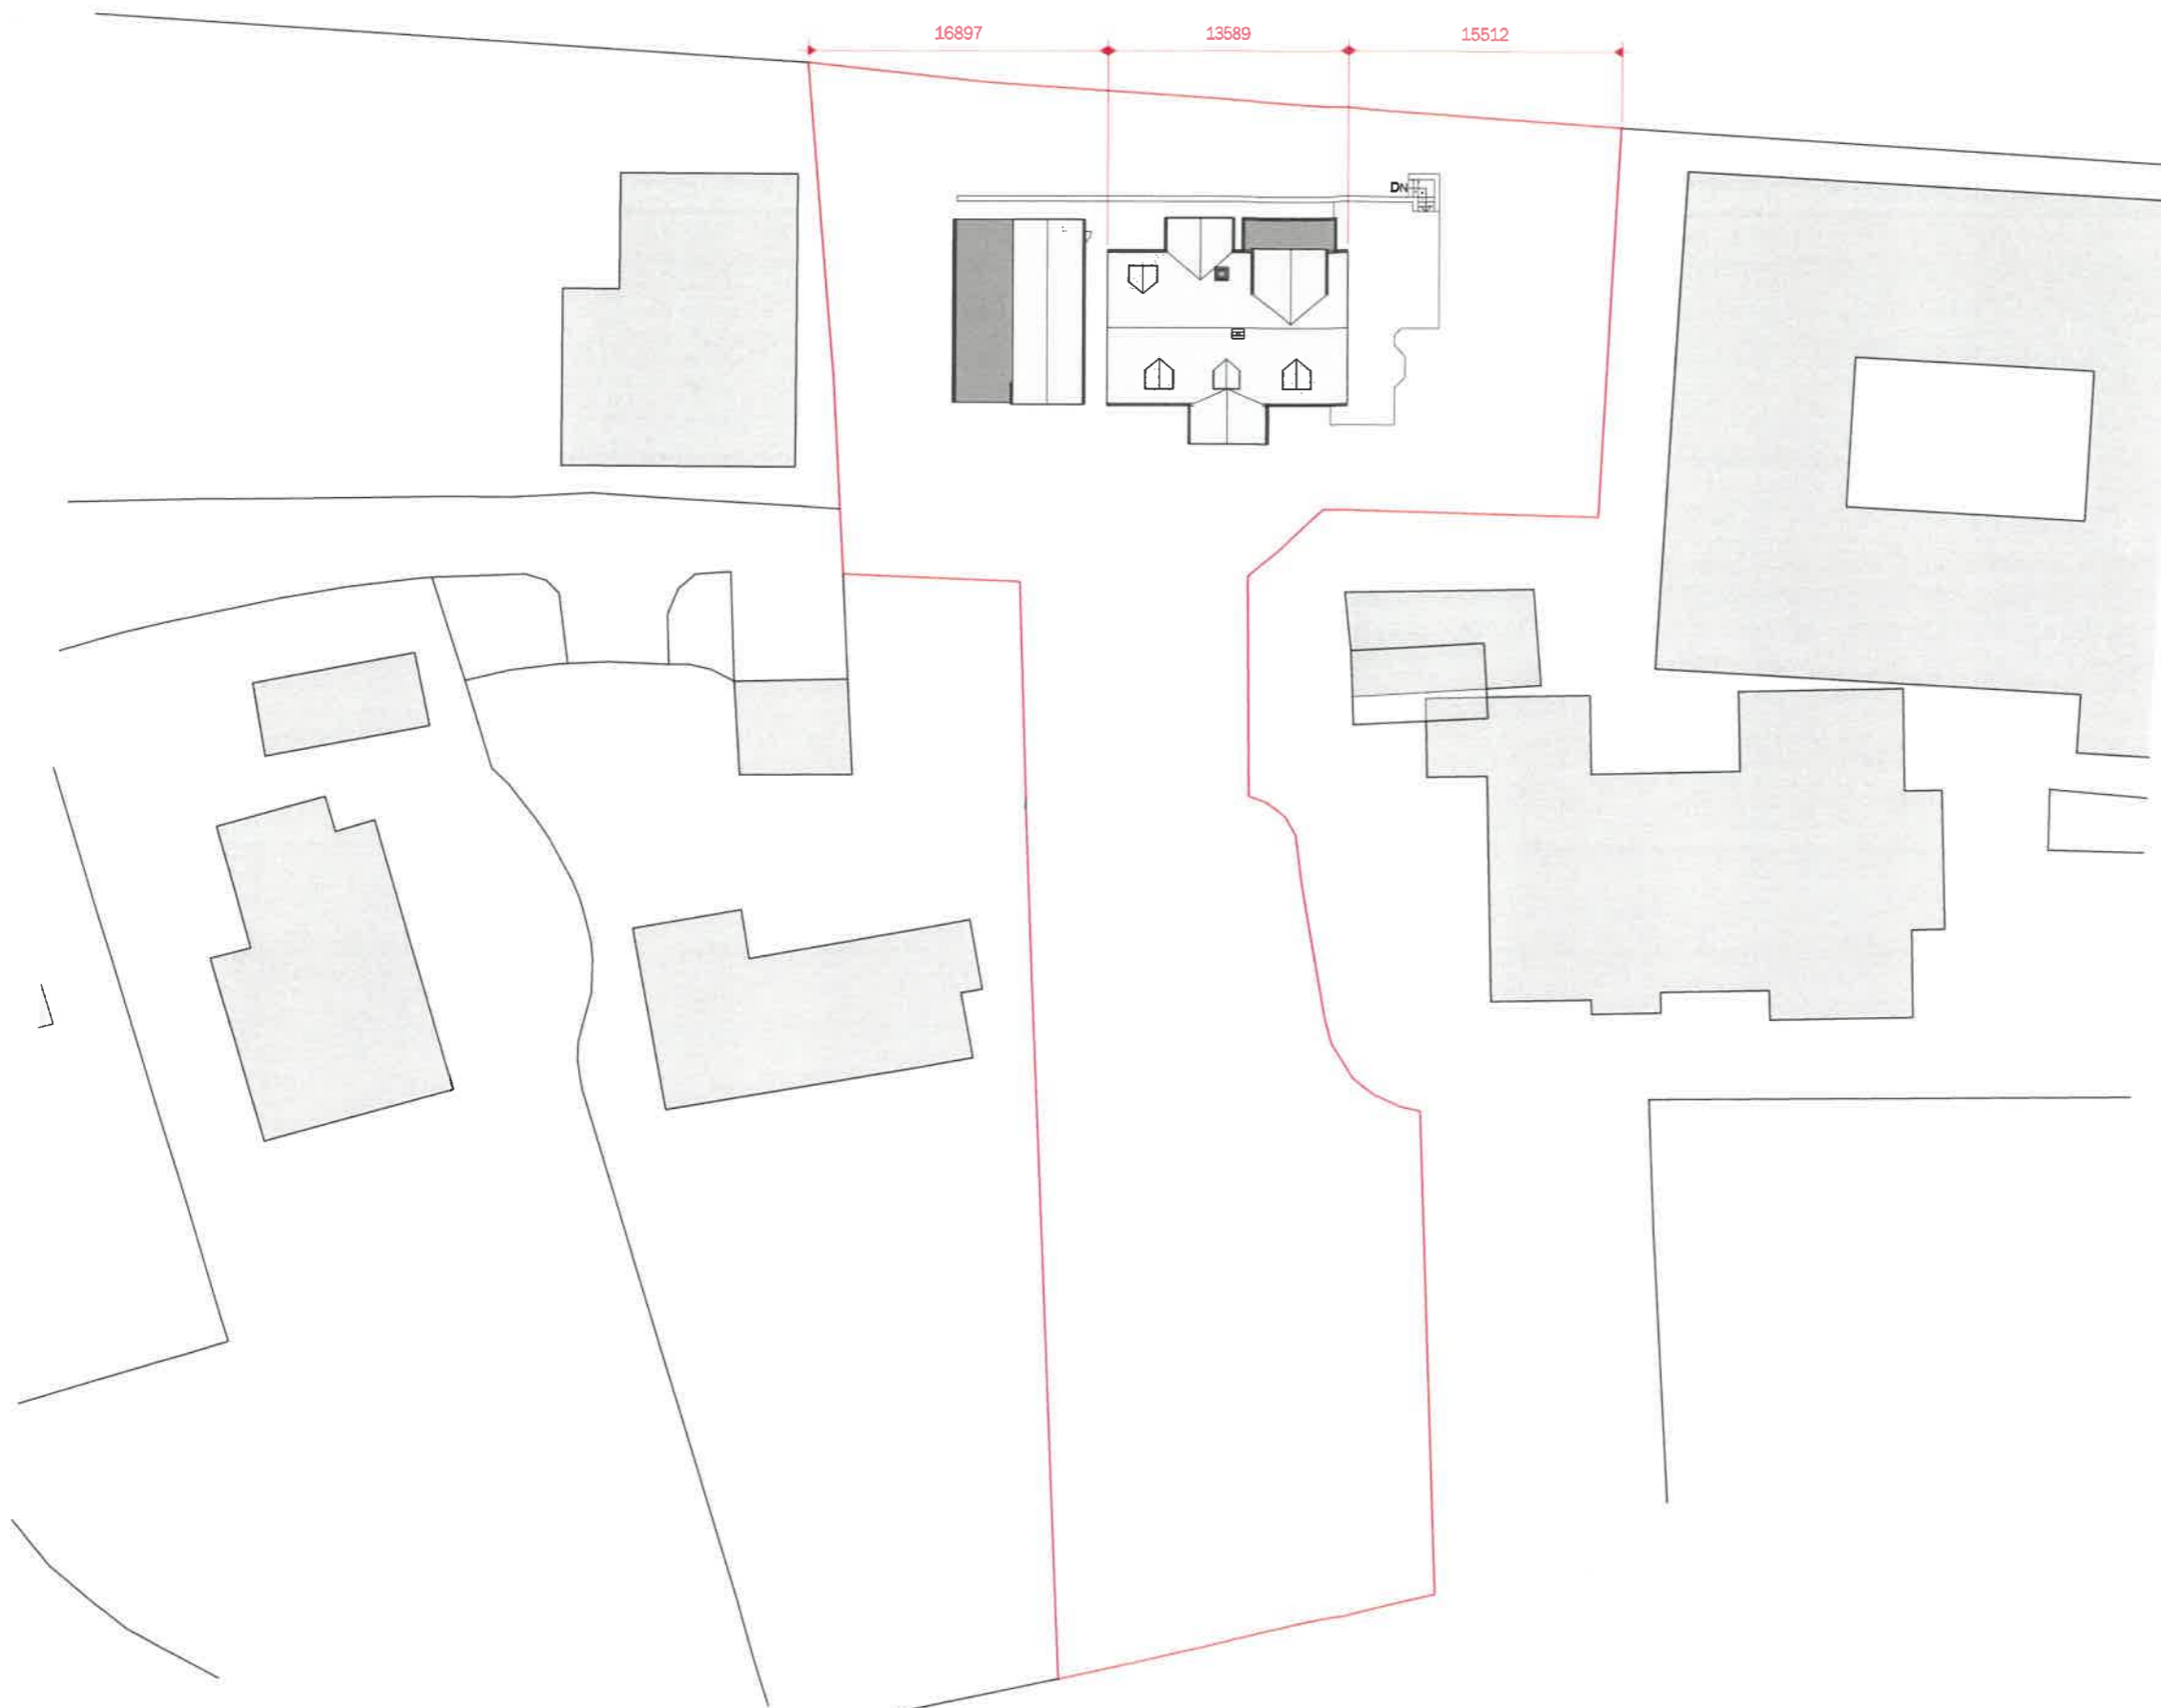

1 EXISTING SITE PLAN
1 : 200