

Peter Hitchen  
Architects

Marathon House  
The Sidings Business Park  
Whalley, BB7 9SE

[www.peterhitchenarchitects.co.uk](http://www.peterhitchenarchitects.co.uk)

NOTES:

No.	Description	Date

CLIENT:

Ms. T CLARKSON

PROJECT:

SPRING COTTAGE SAWLEY

SHEET:

**PROPOSED SITE  
PLAN**

Project number

PHA/549

Date

28-01-2021

Drawn by

SW

Checked by

PH


**A1.2**

Scale

1 : 200

Sheet size

A1

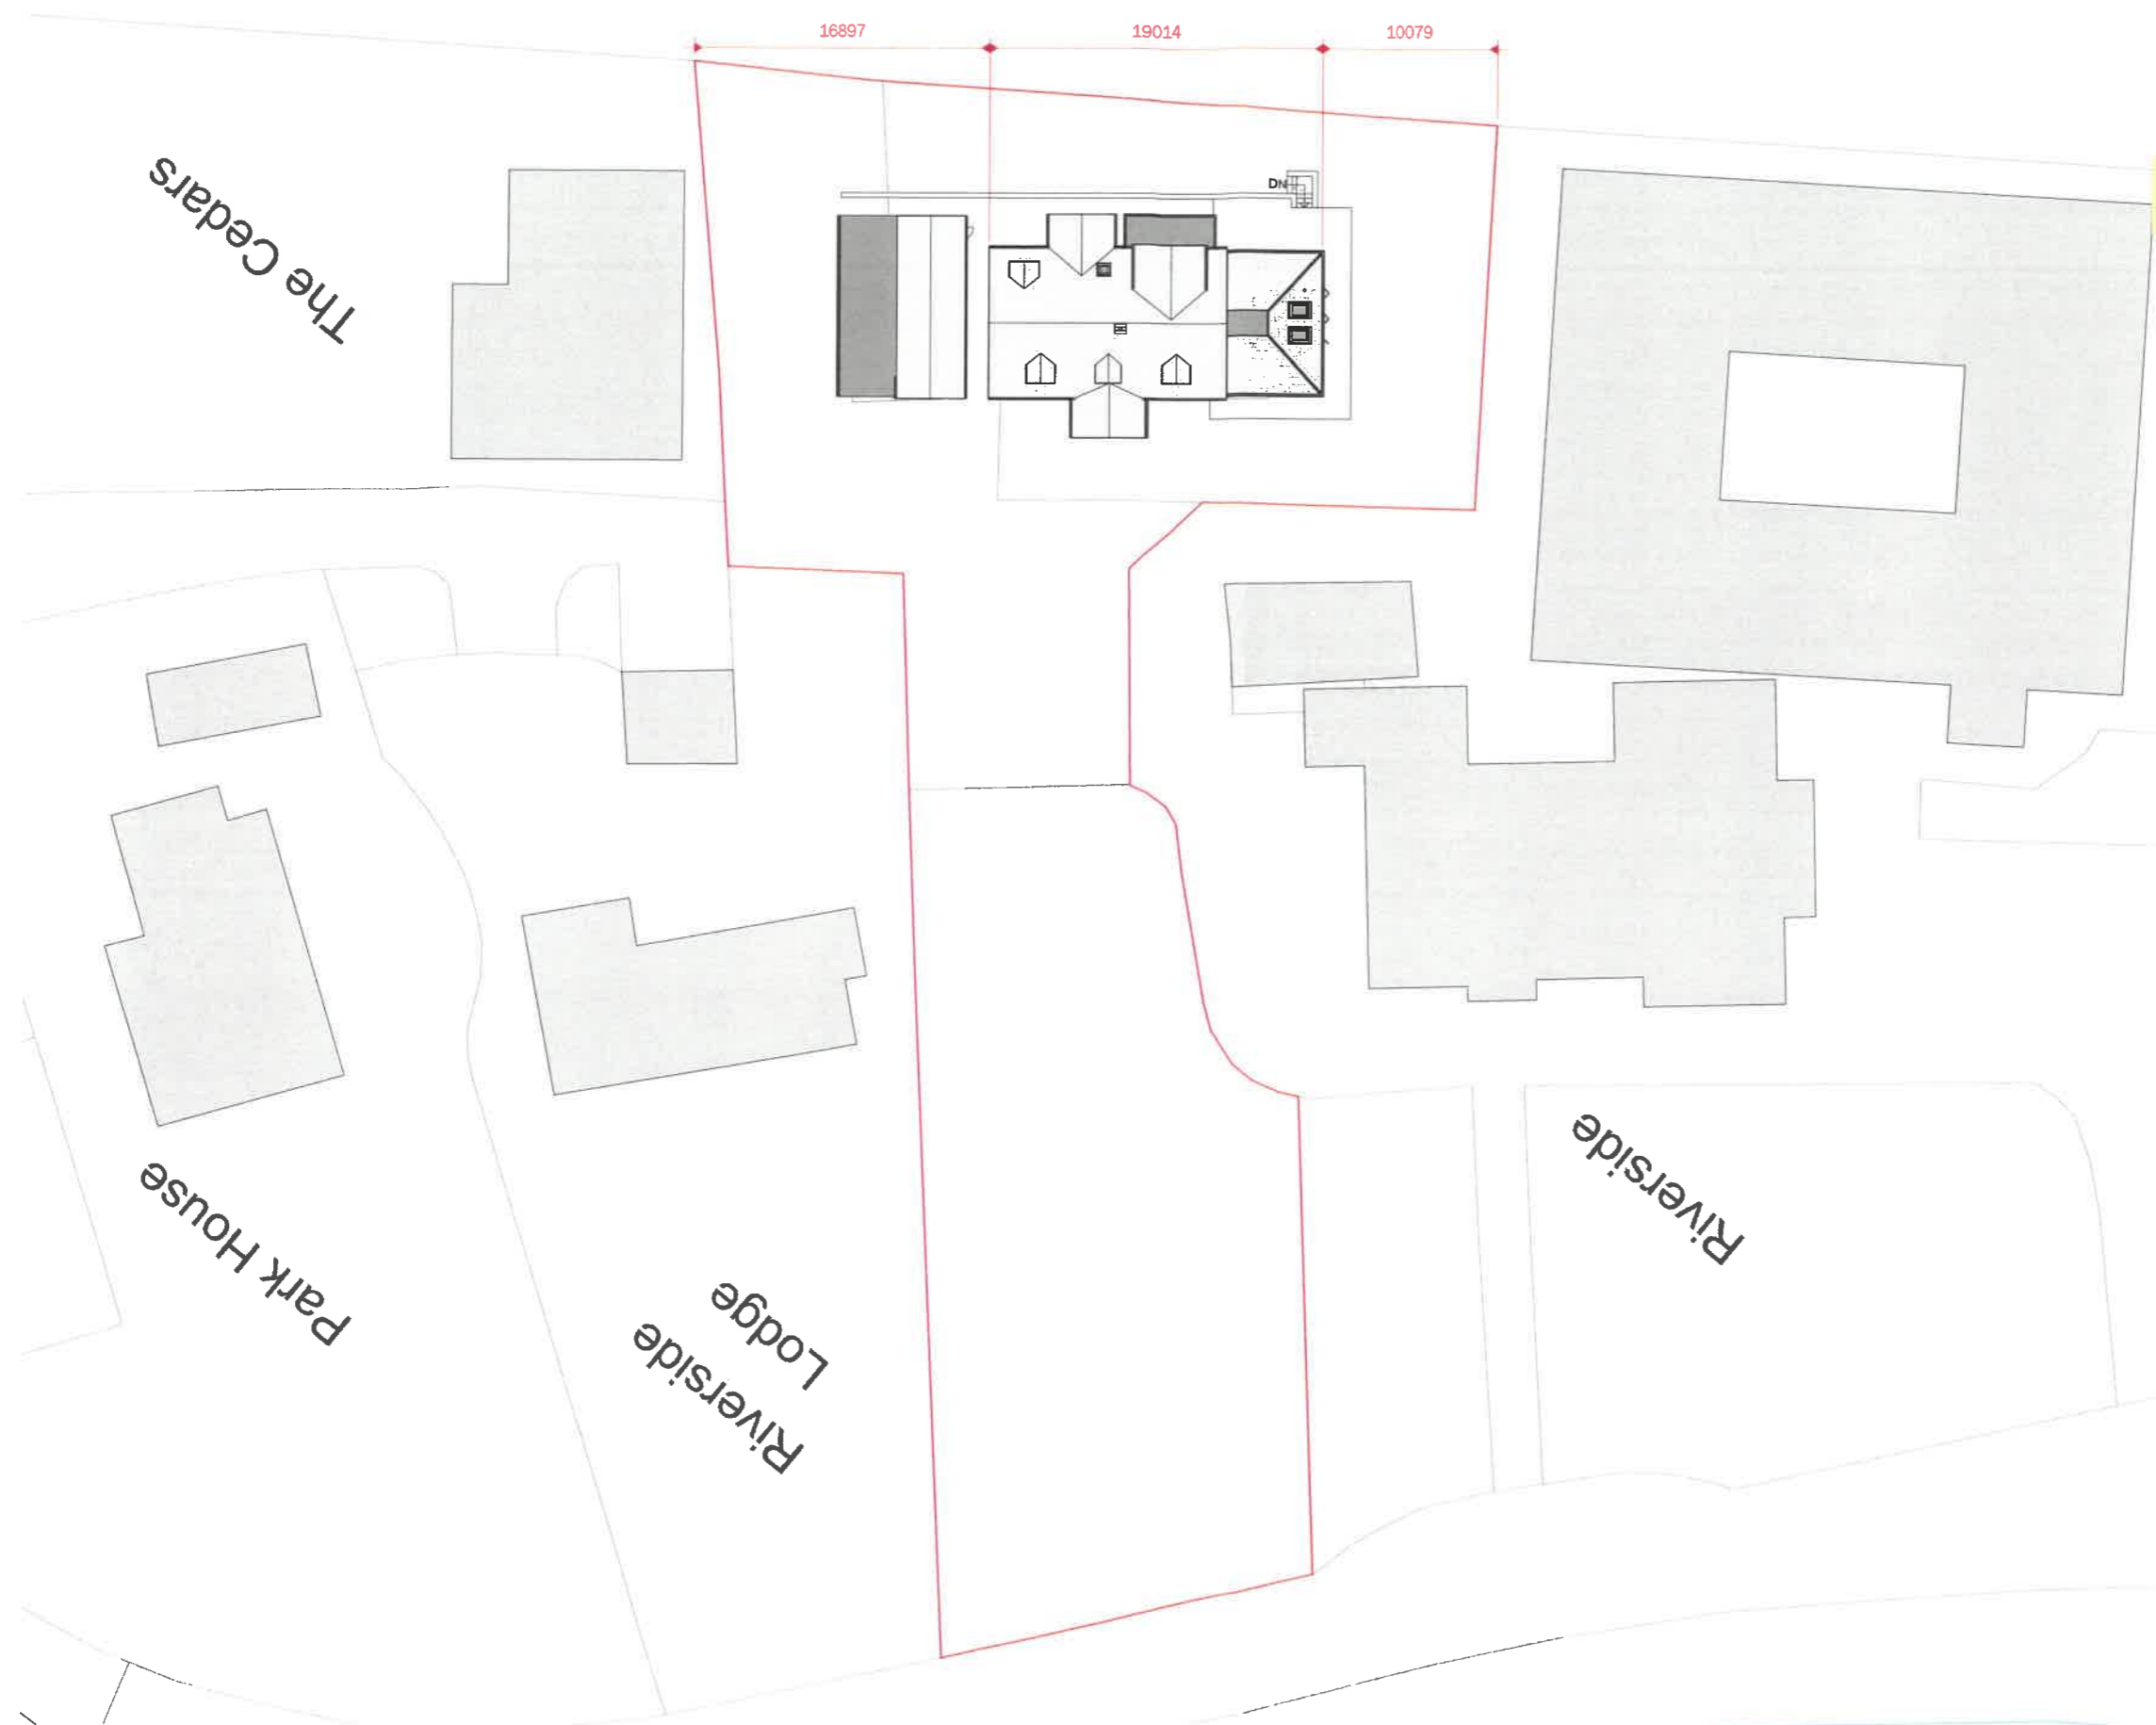

1 PROPOSED SITE PLAN  
1 : 200