




Front Elevation



Side Elevation



Rear Elevation

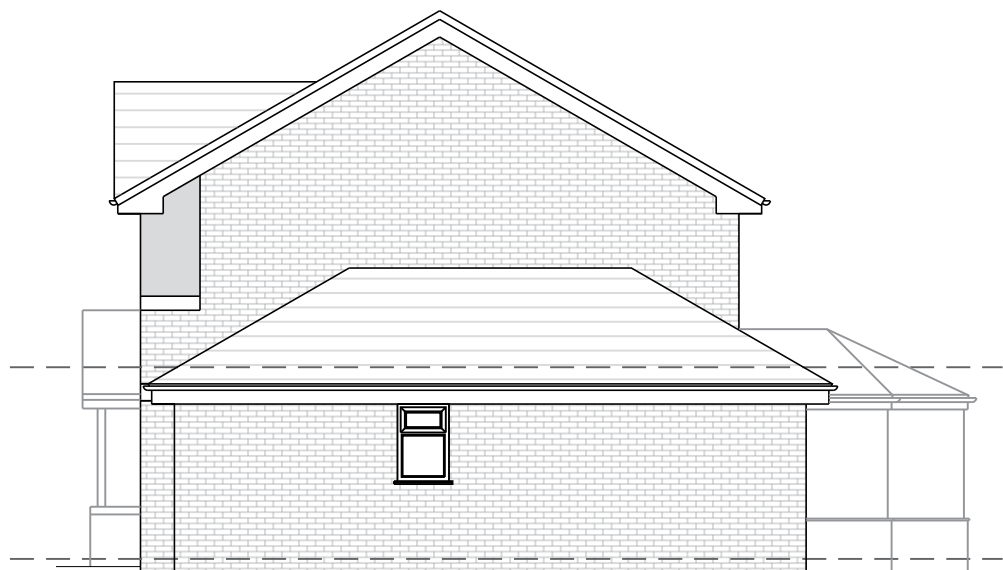



Side Elevation




LOCATION PLAN - SCALE 1:1250




BLOCK PLAN - SCALE 1:200

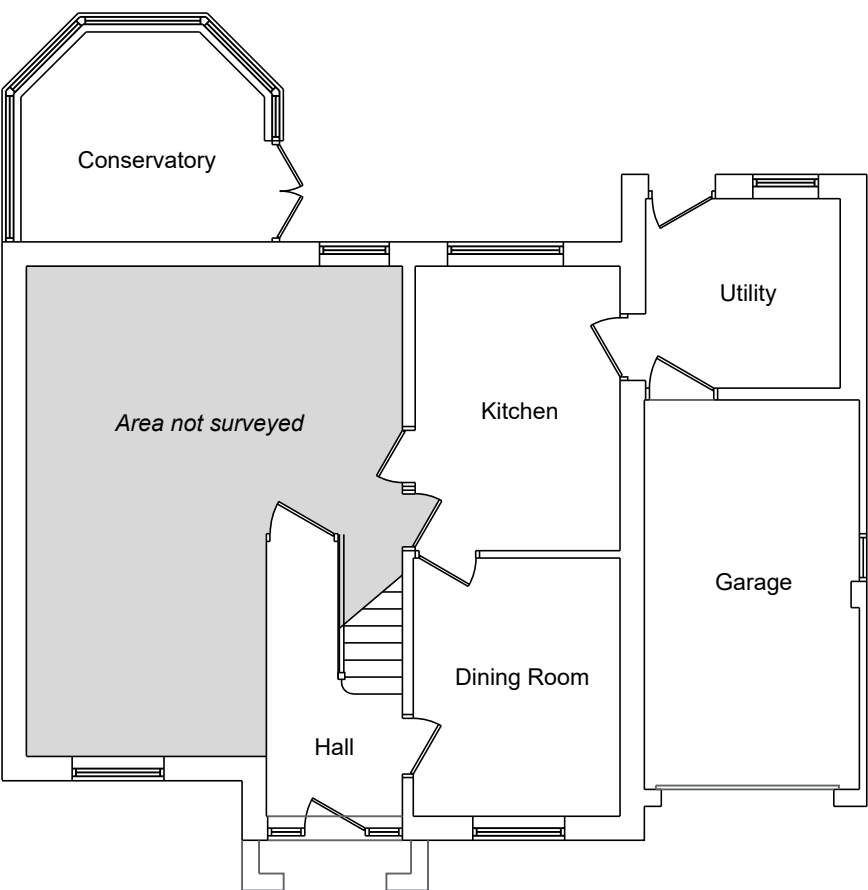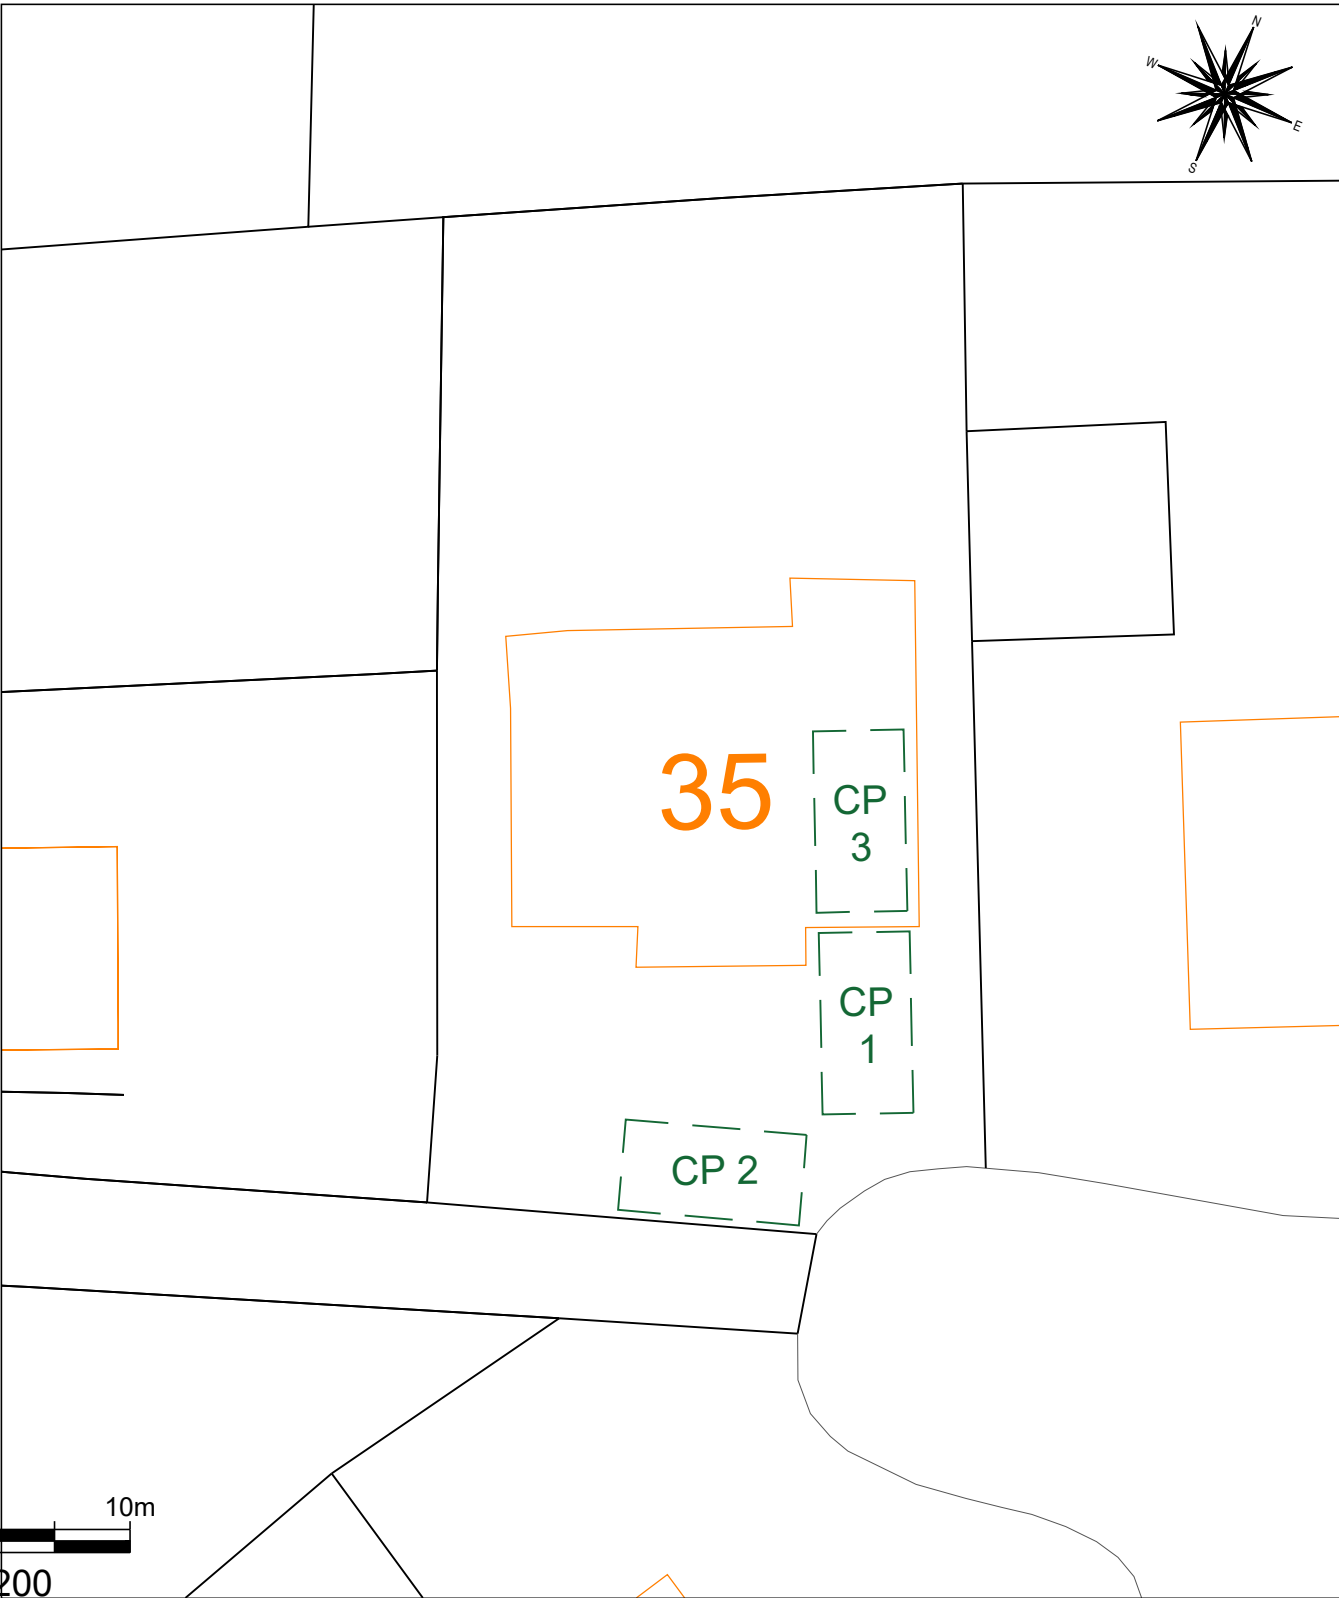

Ground Floor Plan

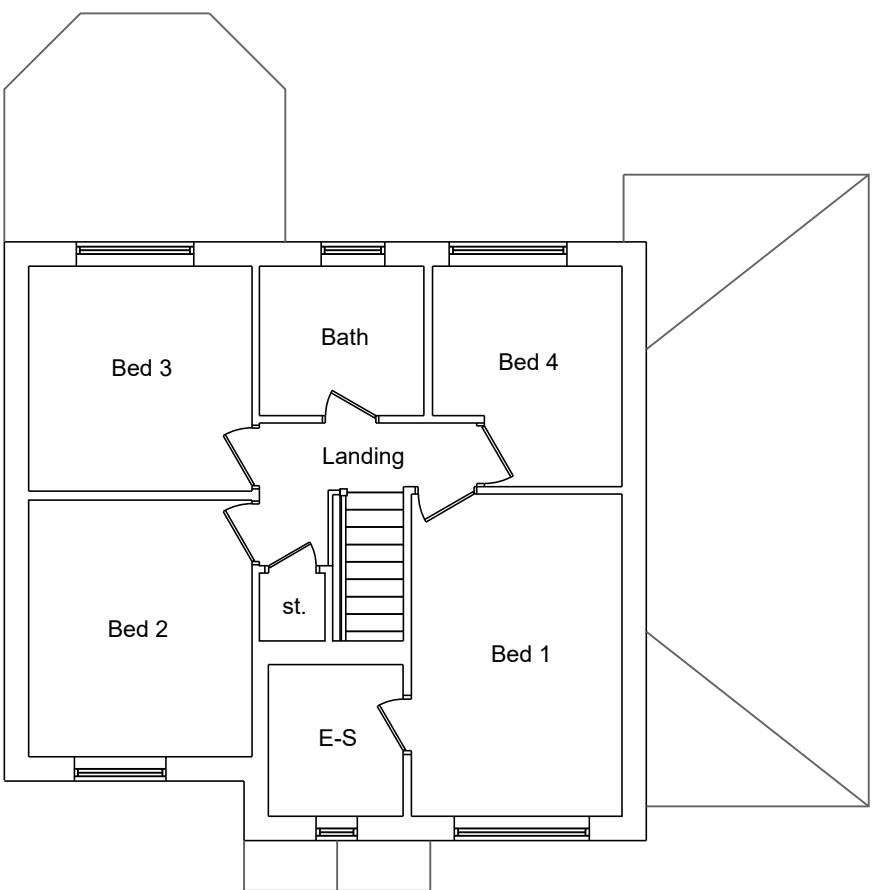

First Floor Plan

 

C	EX PARKING ADDED	03.02.21
B	ROOF REV	30.01.21
A	FIRST ISSUE	10.01.21
REV	AMENDMENTS	DATE

JOB
**PROPOSED FIRST FLOOR SIDE
EXTENSION
35 COLLEGE CLOSE
PRESTON
PR3 3AX**

TITLE
**EXISTING FLOOR PLAN,
ELEVATIONS, BLOCK PLAN &
LOCATION PLAN**

SCALE 1:100 @ (A2) DATE 08.12.2020

DWG No. **01** REVISION **C**