




Front Elevation



Side Elevation




Rear Elevation

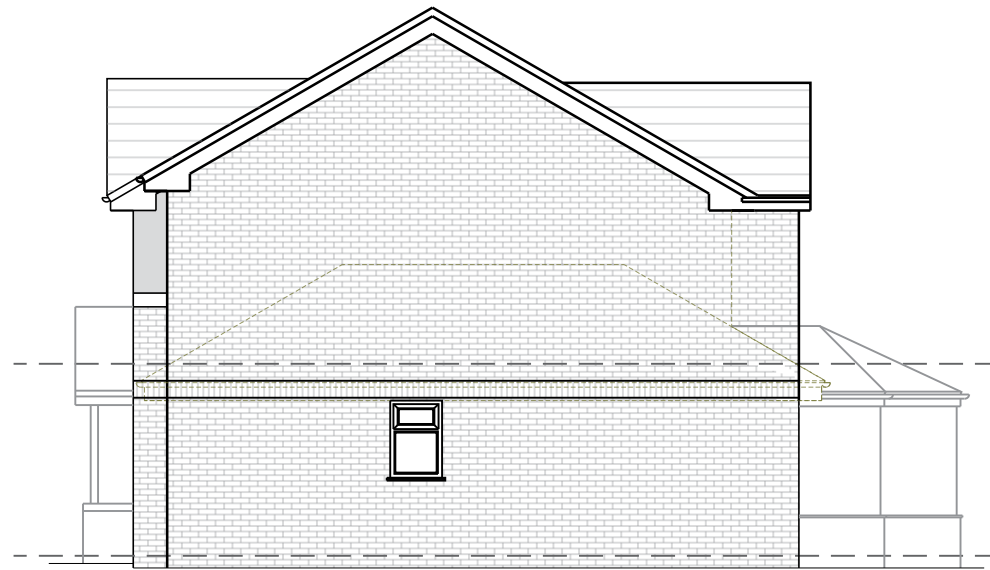


Side Elevation


Legend	
	Existing Wall Retained
	Existing Wall to be removed
	Proposed External Wall
	Proposed Stud Wall

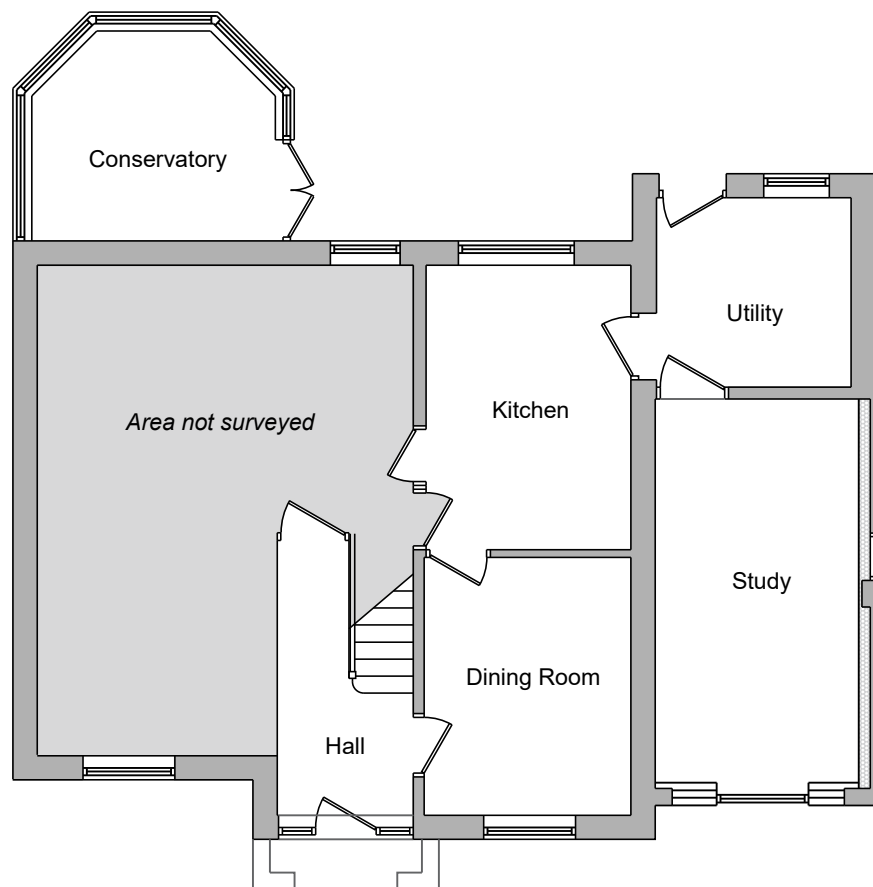


Ground Floor Plan

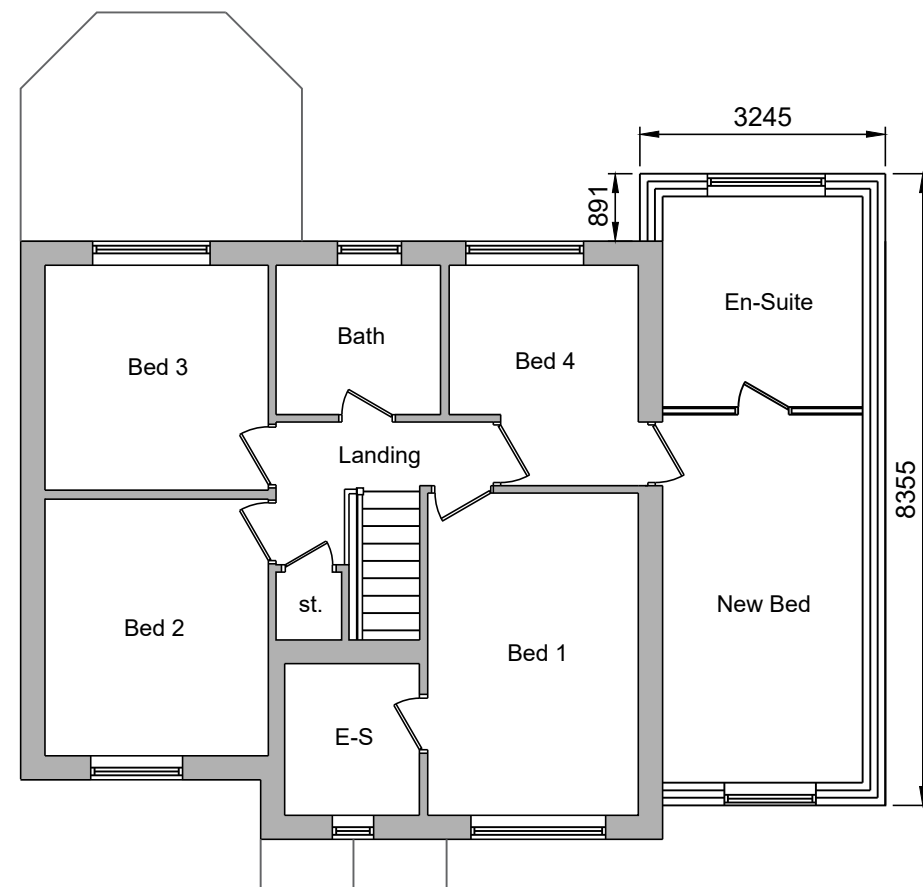

First Floor Plan

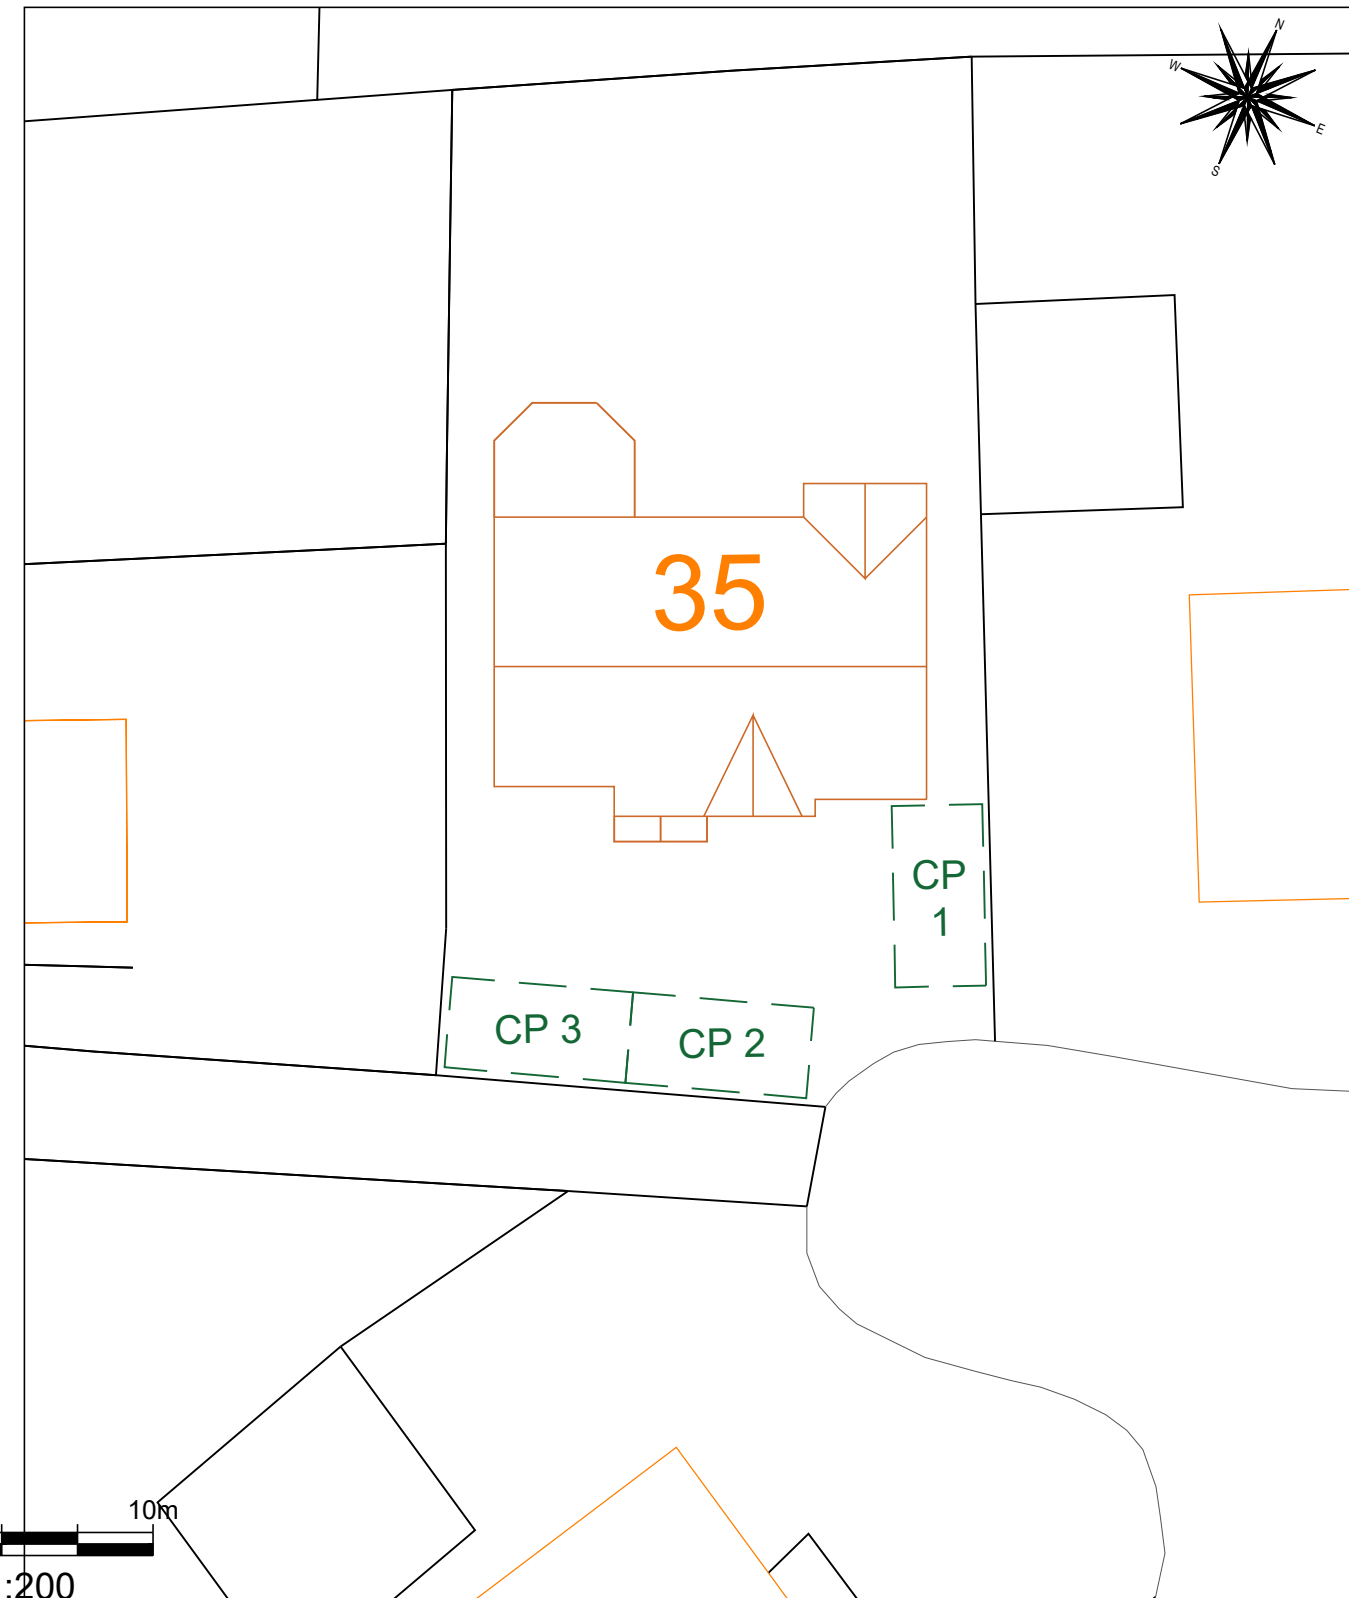

BLOCK PLAN - SCALE 1:200

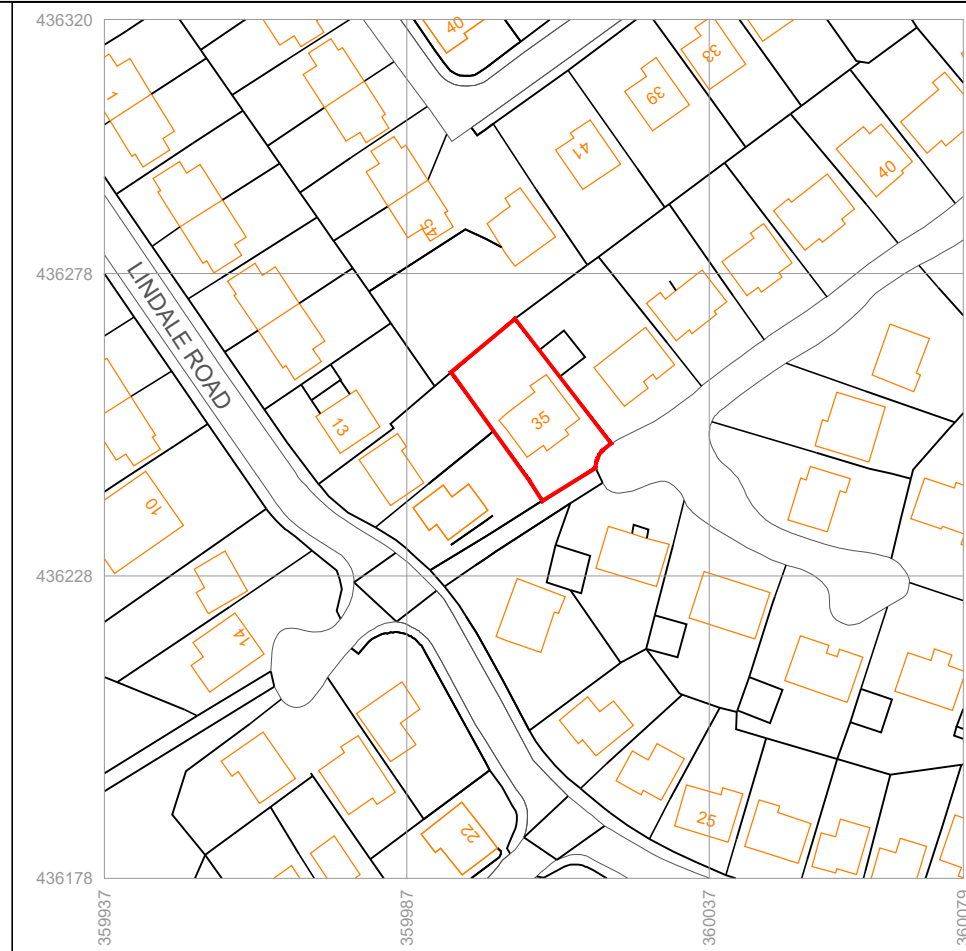

LOCATION PLAN - SCALE 1:1250



C	DIMS & PARKING ADDED	03.02.21
B	ROOF REV	30.01.21
A	FIRST ISSUE	10.01.21
REV	AMENDMENTS	DATE

JOB
**PROPOSED FIRST FLOOR SIDE
EXTENSION
35 COLLEGE CLOSE
PRESTON
PR3 3AX**

TITLE
**OPTION B:
PROPOSED FLOOR PLAN,
ELEVATIONS, BLOCK PLAN &
LOCATION PLAN**

SCALE	1:100 @ (A2)	DATE	08.12.2020
-------	--------------	------	------------

DWG No.	03	REVISION	C
---------	-----------	----------	----------