



EXISTING FRONT ELEVATION

27300

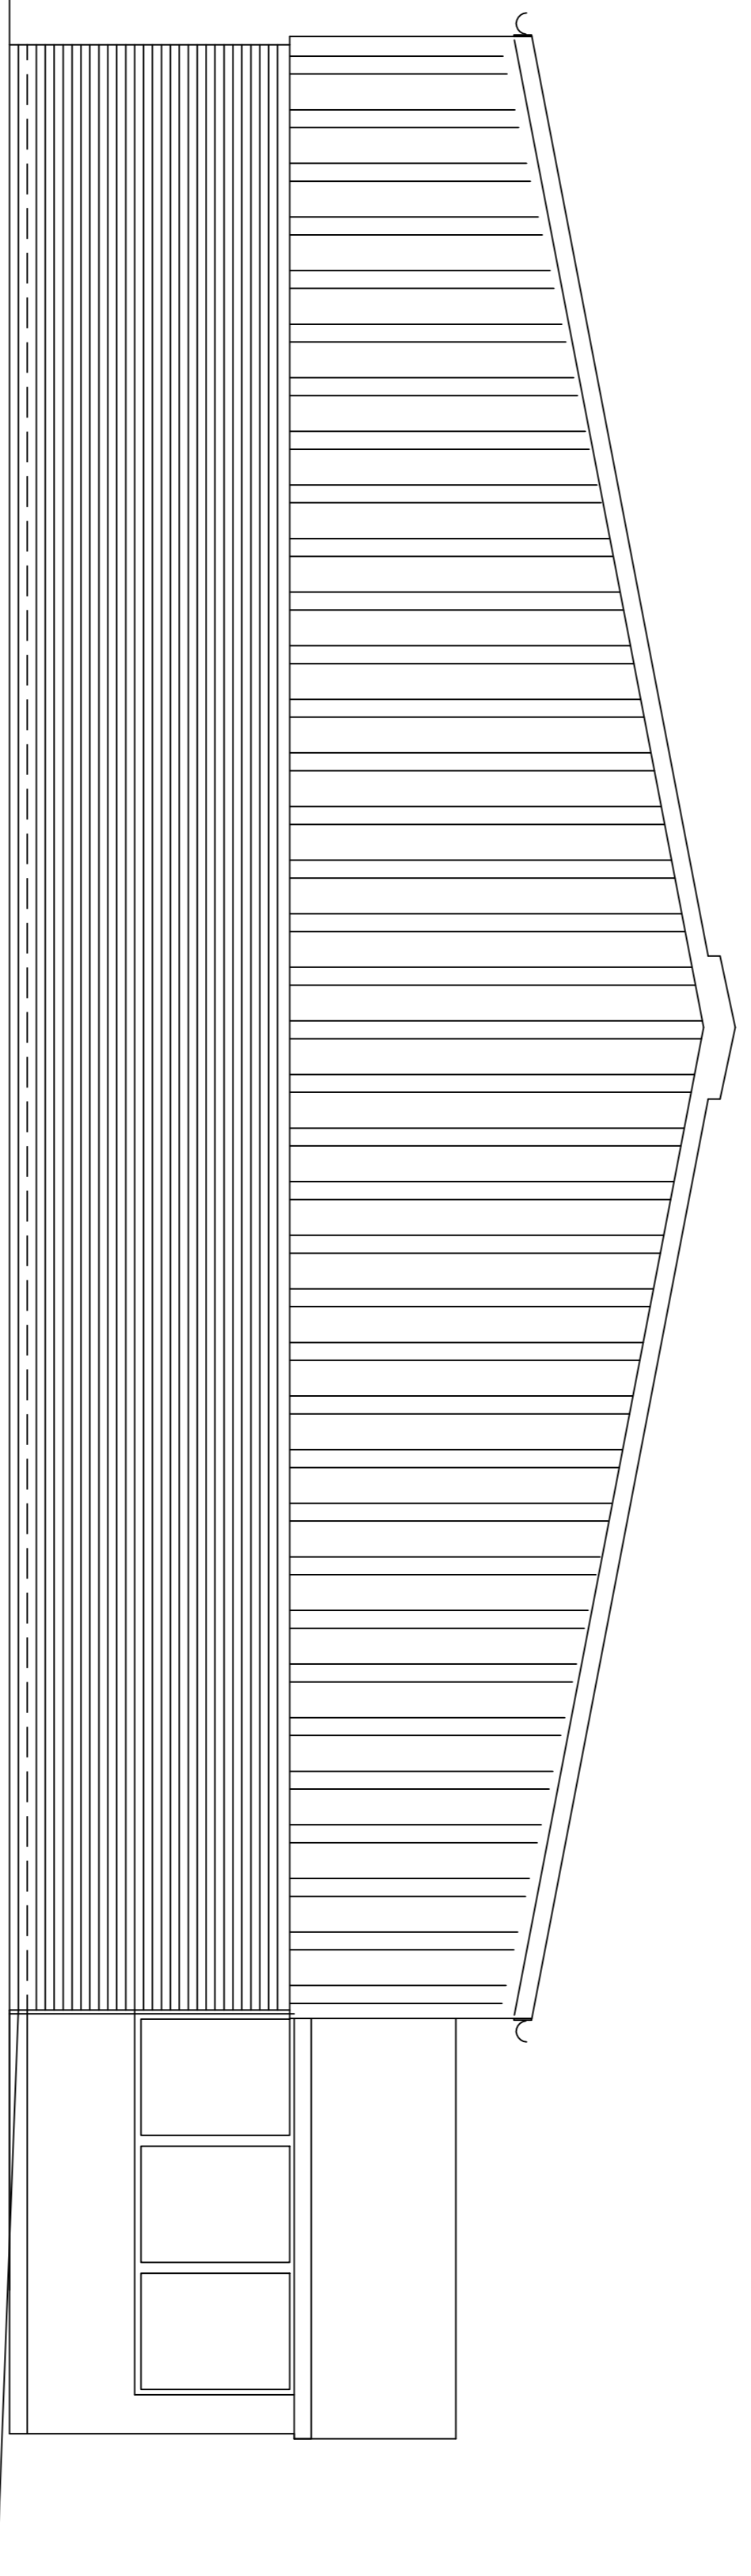

EXISTING LEFT HAND ELEVATION

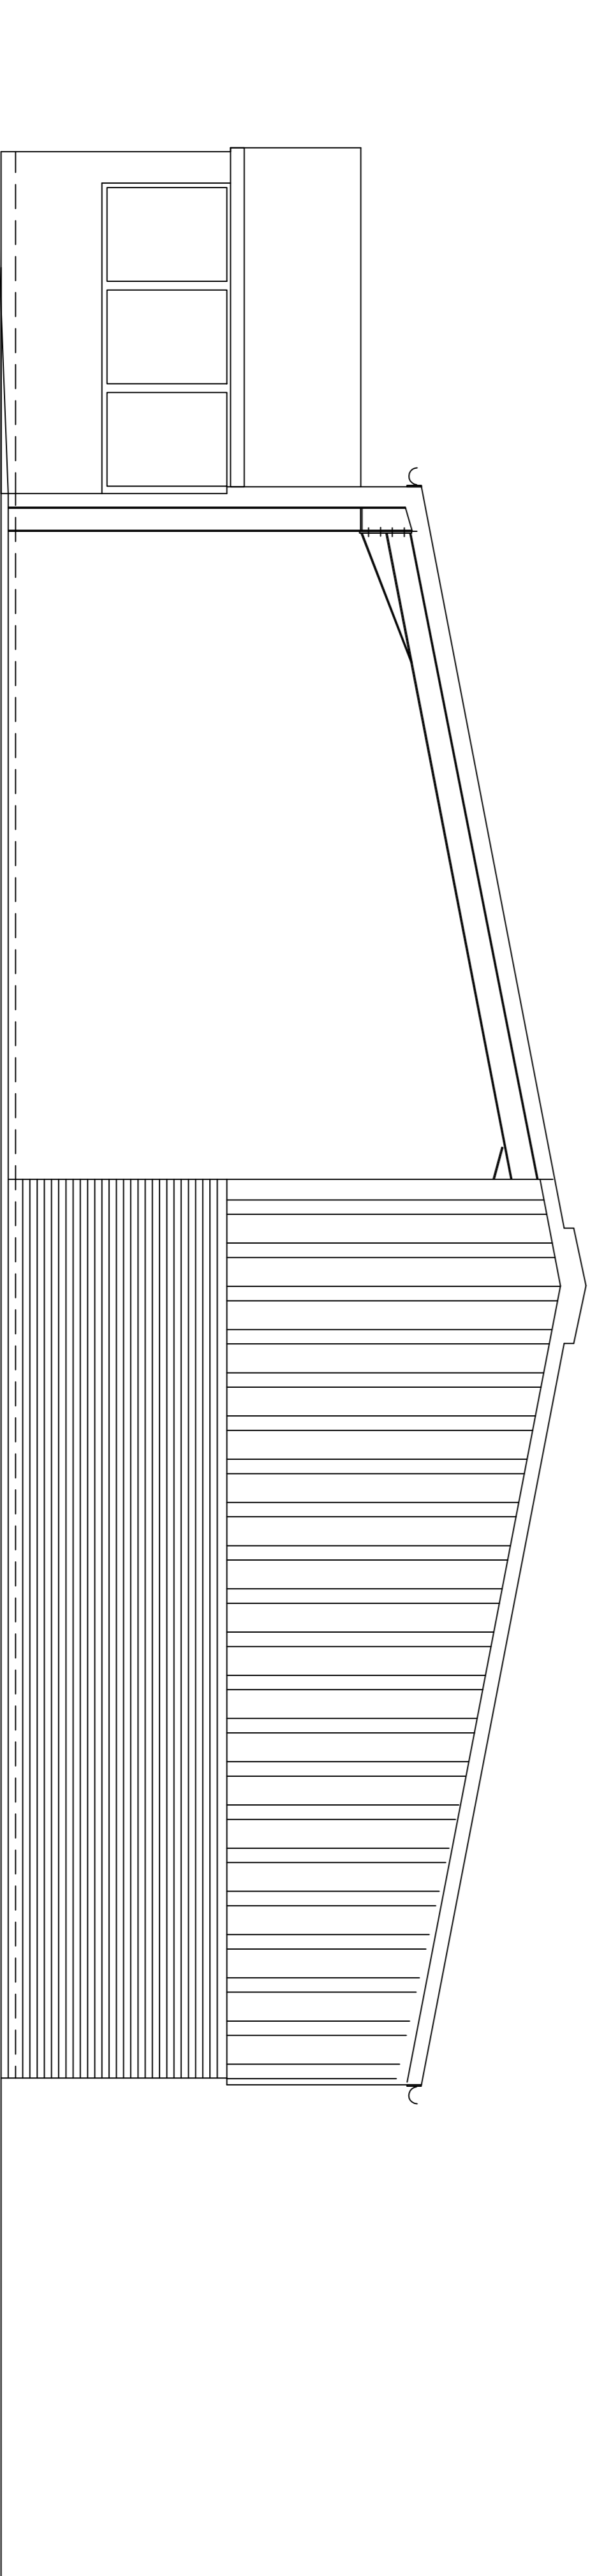

EXISTING RIGHT HAND ELEVATION

DIMENSIONS CORRECTED 10-3-21

EXISTING ELEVATIONS

Foxx Limited.

Consulting Civil & Structural Engineers,
66-70 Park Hill Street, Bolton, BL1 4AR.
Tel: (01204) 362300
Email: info@foxx.co.uk

SCALE: 1:50 DATE: Dec 20

DRAWN: CHECKED: N.T.

F7600 1A DRAWING No: