



PROPOSED FRONT ELEVATION

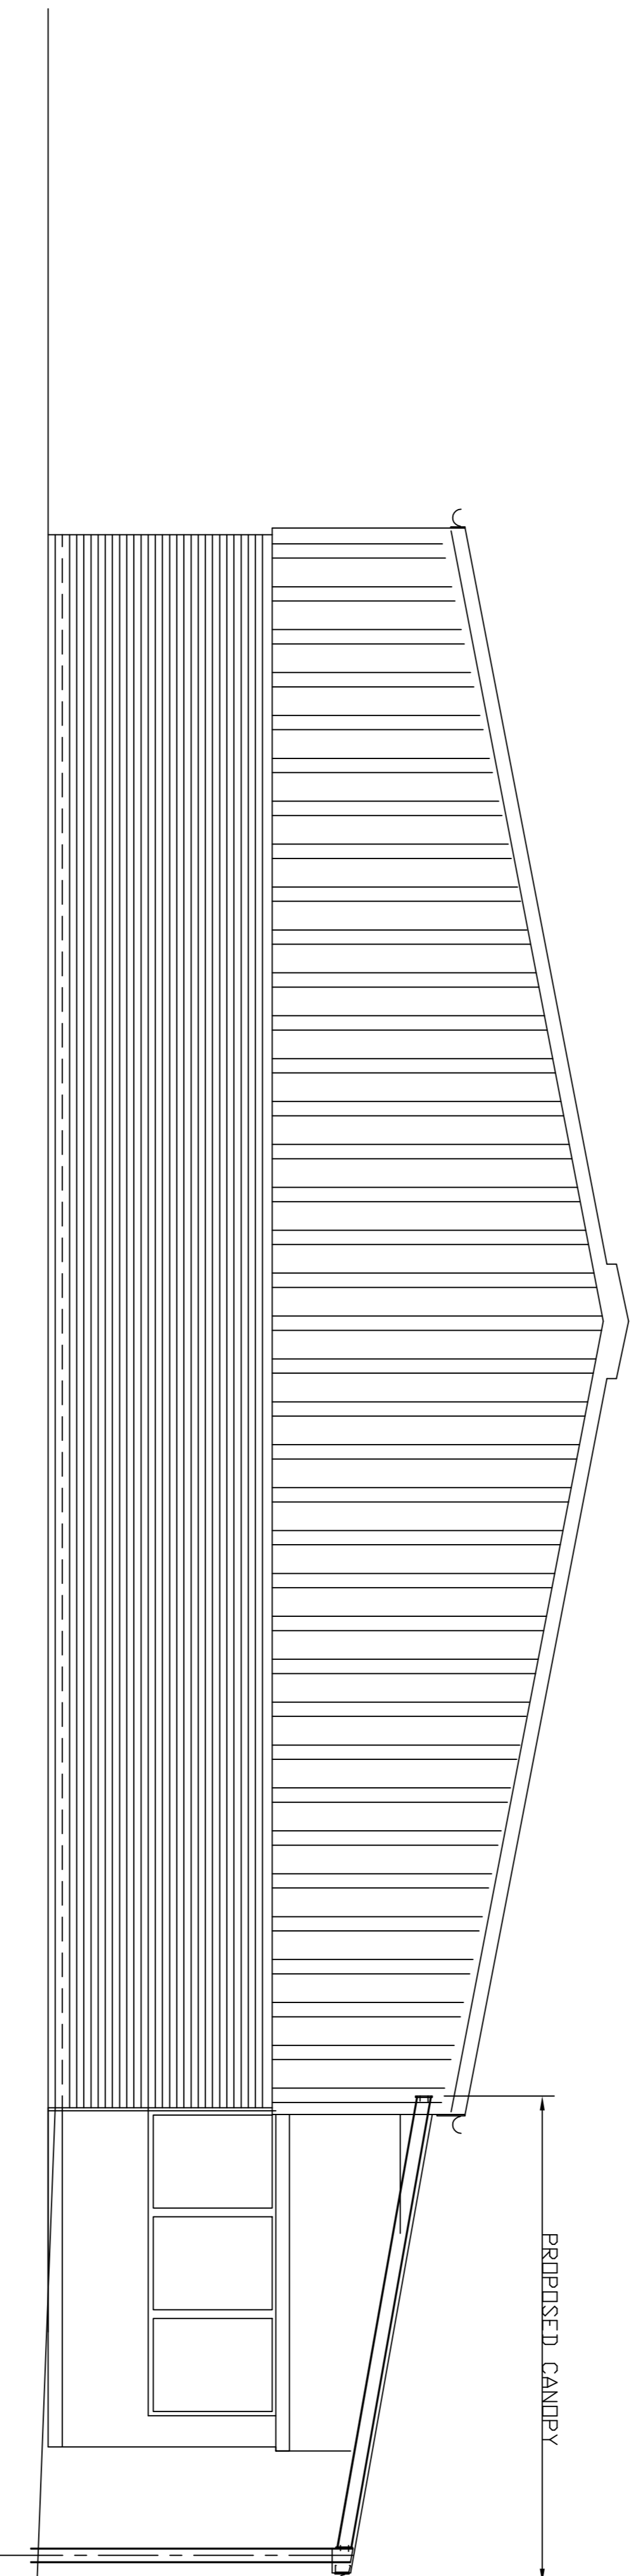

PROPOSED LEFT HAND ELEVATION

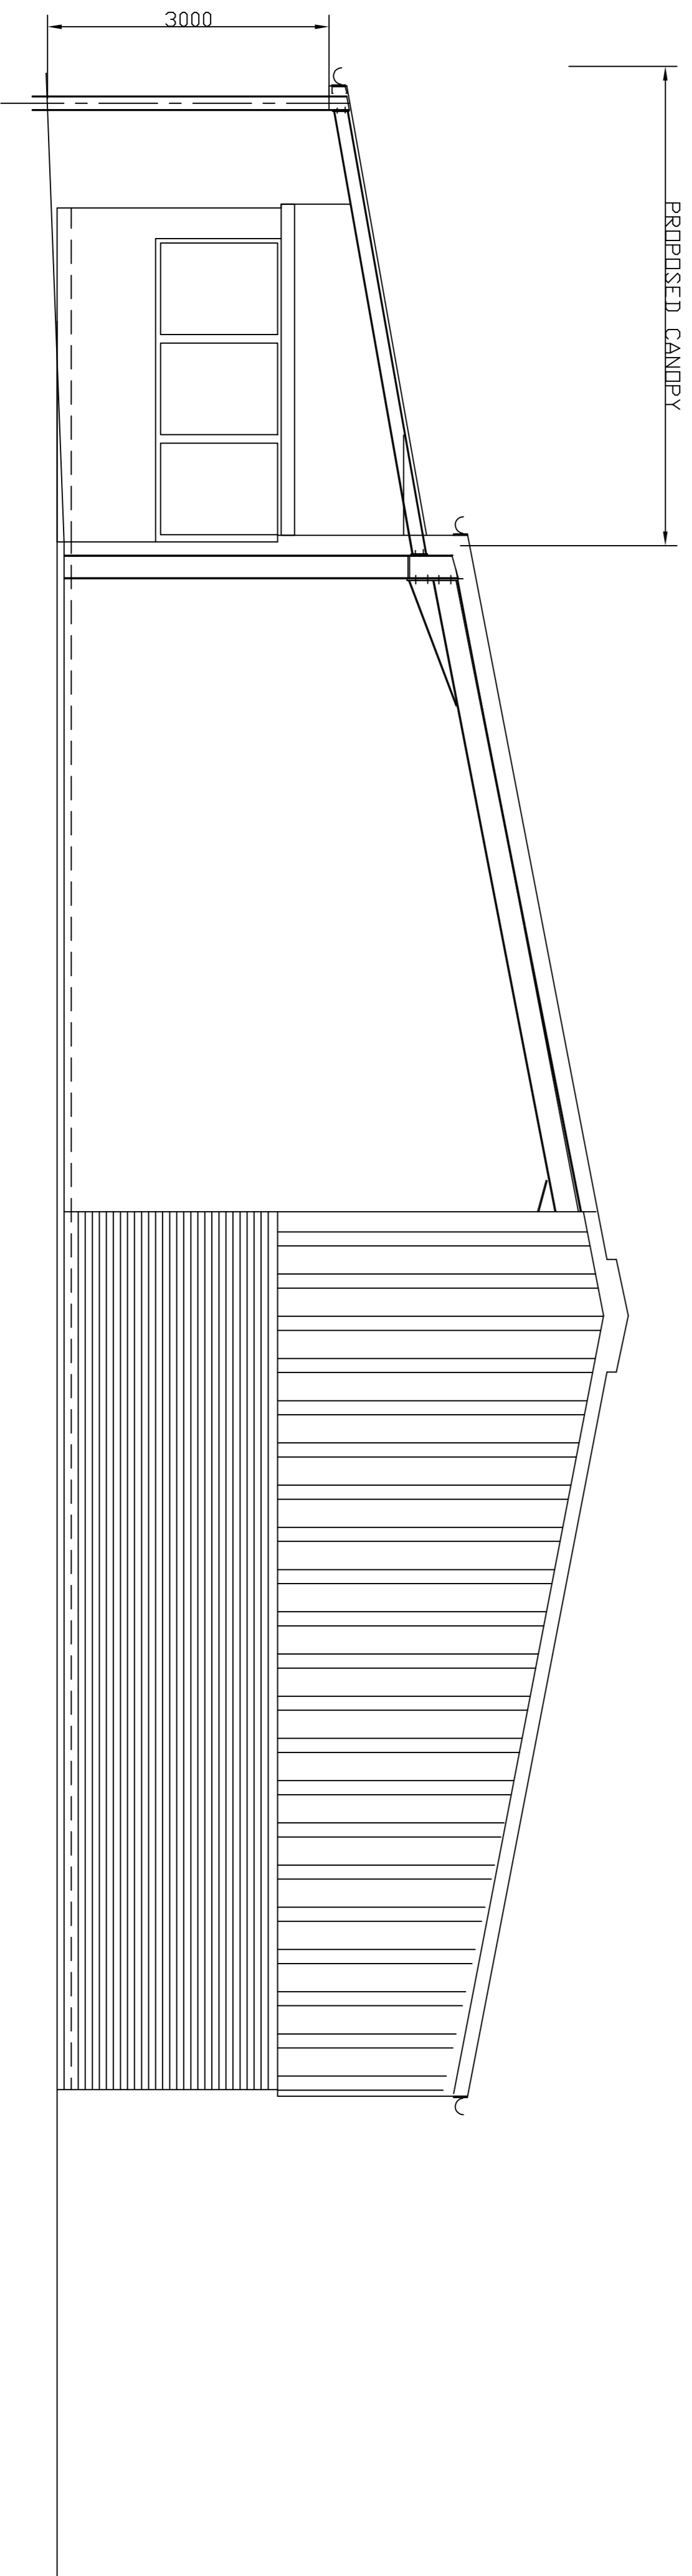

PROPOSED RIGHT HAND ELEVATION

PROPOSED ELEVATIONS

Foxx Limited.
 Consulting Civil & Structural Engineers,
 66-70 Park Hill Street, Bolton, BL1 4AR.
 Tel: (01204) 362300
 Email: info@foxx.co.uk

SCALE: 1:50 DATE: Dec 20

DRAWN: CHECKED: N.T.

F7600 DRAWING No: **3A**