


West Elevation

East Elevation

North Elevation

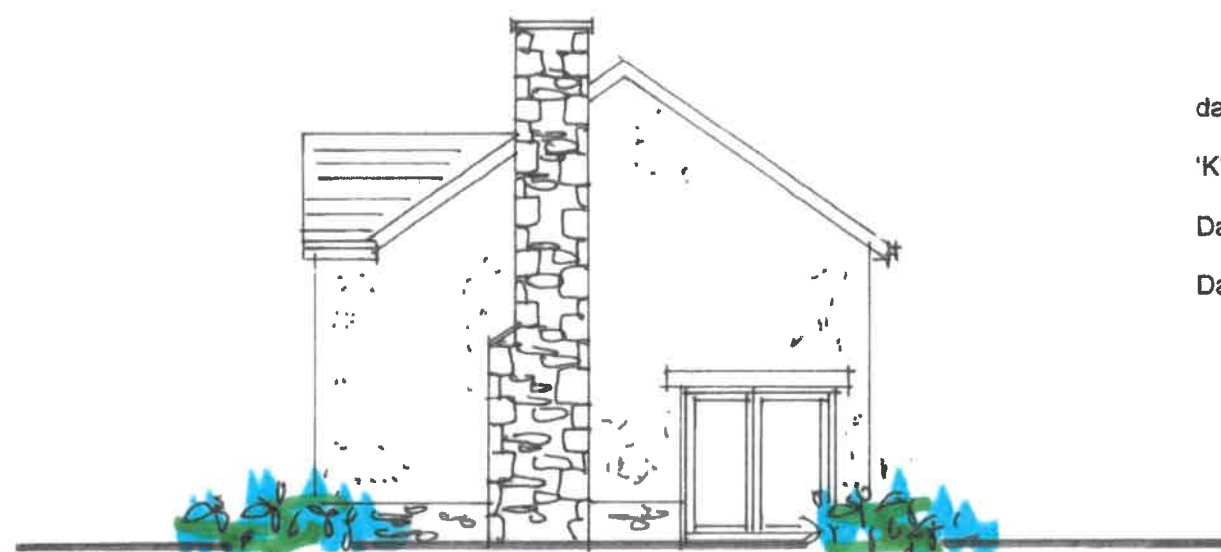

South Elevation

Bathroom, Wc and Utility windows are obscure glazed.


dark grey tiled roof

'K' rendered walls on natural stone plinth


Dark grey double glazed pvc framed windows

Dark grey pvc rainwater goods, fascias and soffits


Internal floor area of some 1060 sq.ft. incl. garage

 


SCALE 1:100

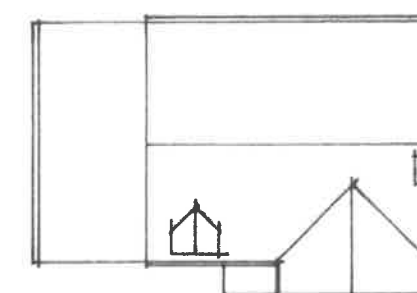

Roof Plan scale: 1/200<sup>th</sup>

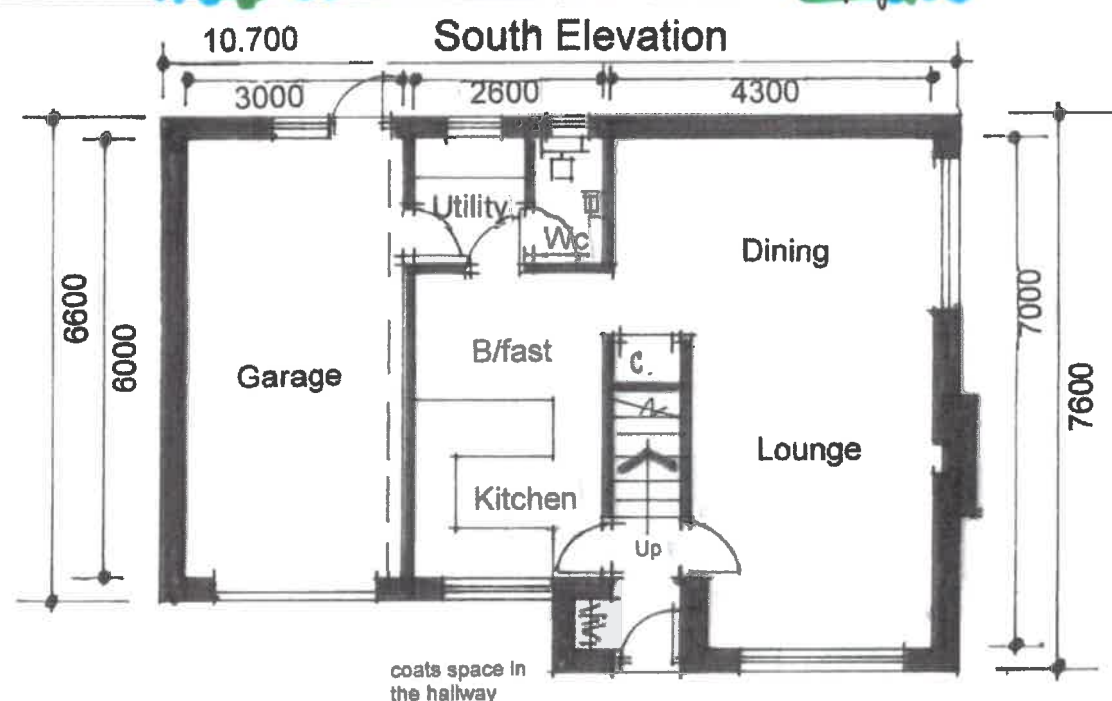

Ground Floor Plan

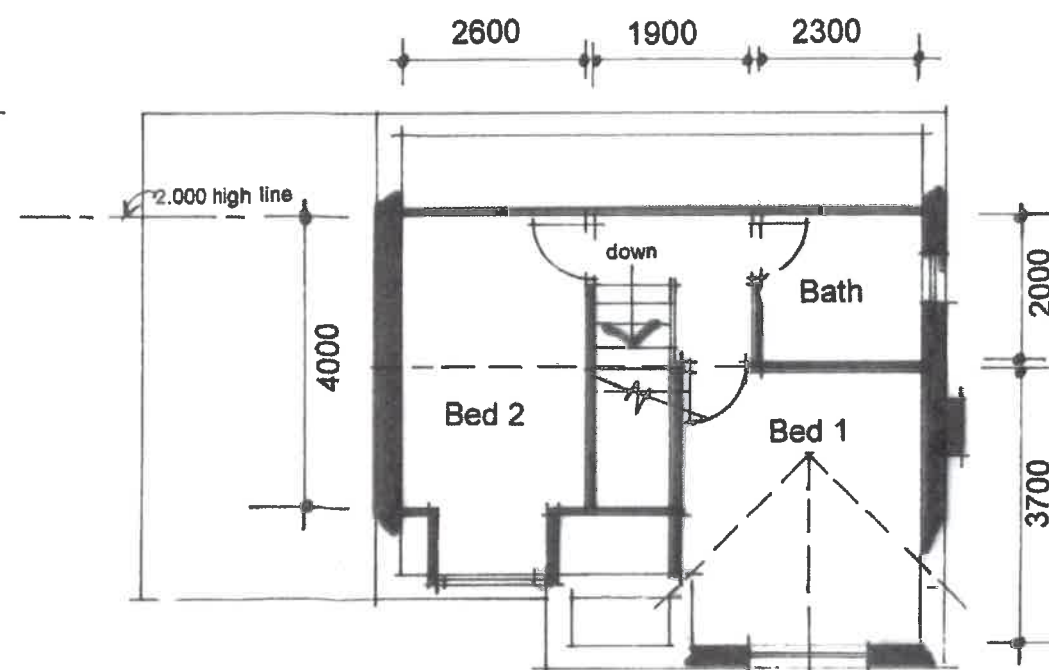

First Floor Plan

## Planning Drawing

David Liversidge design

architecture  
construction development

5BZ  
DZ

Proposed Dwelling  
DWELLING PLANS

adjacent to No.2 St. Johns Close,  
Read, BB12 7RL  
for Mr. and Mrs Hitchin

scale: 1/100<sup>th</sup>@A3

drawing no:

date: Jan. 2021

21/12/1