


material schedule
samples of proposed materials to be provided on request


- roof
walls
windows and entrance doors
- roof tiles to match existing
render
polyester powder coated aluminium



1 North East Elevation
Scale: 1:100

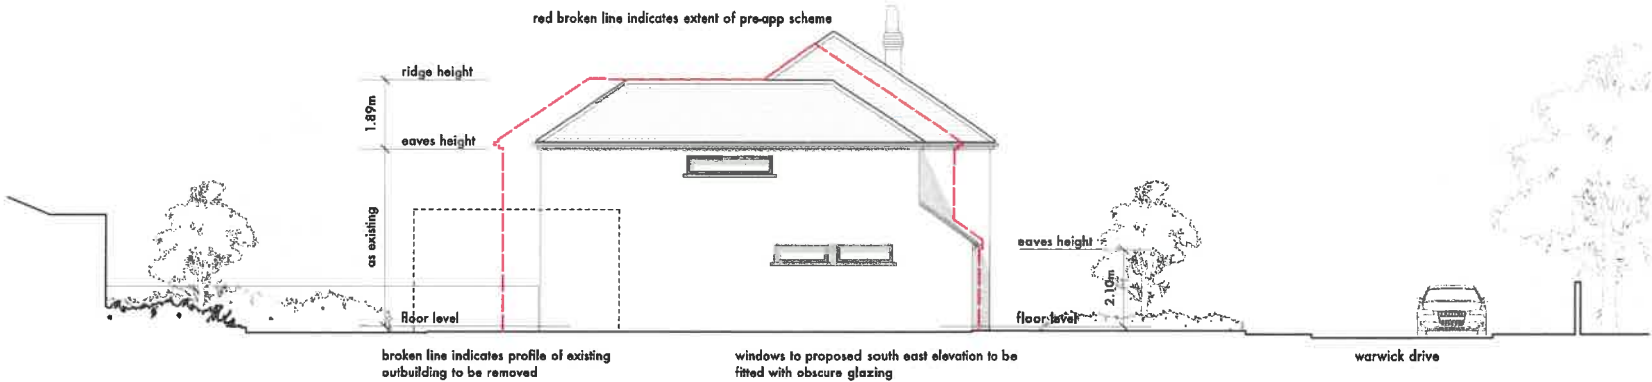

2 South East Elevation
Scale: 1:100

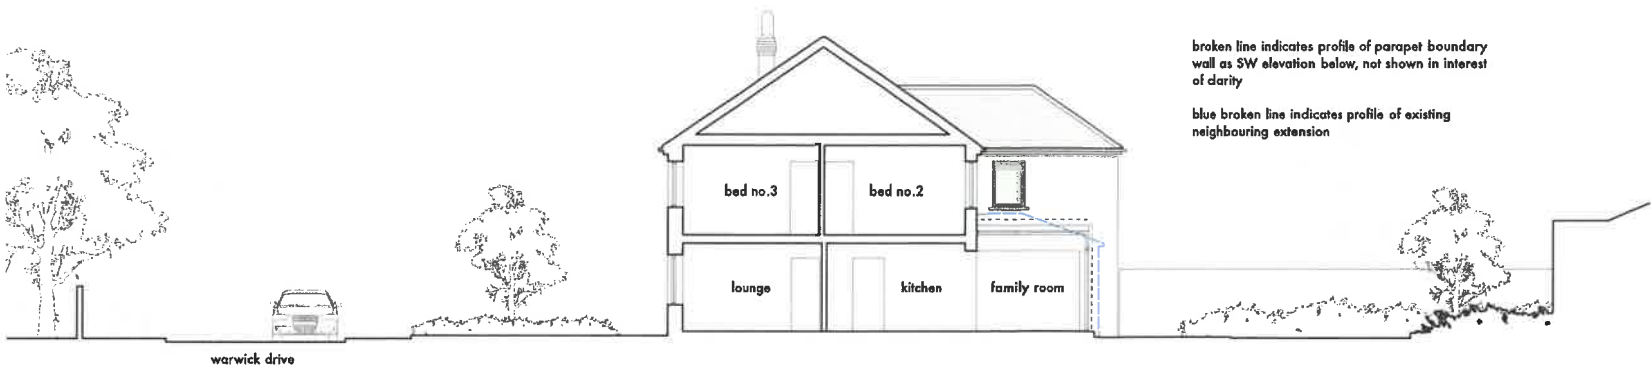

3 North West Sectional Elevation
Scale: 1:100



4 South West Elevation
Scale: 1:100

0m 10m scale

Stanton Andrews do not accept liability for any loss or degradation of information held in the drawing resulting from the translation from the original file format to any other file format or from the recipient's reading of it in any other programme or in any other version of the programme. Stanton Andrews accept no liability for use of this drawing by parties other than the party for whom it was prepared or for purposes other than those for which it was prepared.

This drawing must be printed in colour, if this text is not RED the drawing must be reprinted.

Do not scale, use figured dimensions only. All dimensions to be checked on site. This drawing should be printed and read at the original size, as shown in the block. Stanton Andrews accept no responsibility for errors that occur as a result of reworking this drawing at any other size. Stanton Andrews to be notified of any discrepancies before proceeding.

Drawing is to be read in conjunction with all relevant documents and specialist drawings. As existing drawings based on information provided by others - an measured survey of the property has been undertaken by the architect. This drawing is subject to copyright.

DWG Issues - when this drawing is issued in DWG format it is an uncontrolled version and is provided to enable the recipient to prepare their own documents/drawings for which it is solely responsible. It is based on background information current at the time of issue. Stanton Andrews accept no liability for any alterations to, additions to or discrepancies arising out of changes to such background information which occur after it has been issued by Stanton Andrews.

revision	date	note
-	20.01.2021	issued for information
A	01.02.2021	issued for planning

SA stanton andrews



13 Warwick Drive 20.66

proposed elevations

scale 1 to 100 @ A1 date 05.11.20 notes planning

PL.02

drawing number

revision A