



Sizes and strengths of all materials, and workmanship to comply fully with all current, relevant Building Regulations and B.S. Codes of Practice.

Contractors must check all building and site dimensions, and levels before commencing any site works or fabrication works and to check whether any underground services will need to be repositioned to allow the excavations


20/12/21

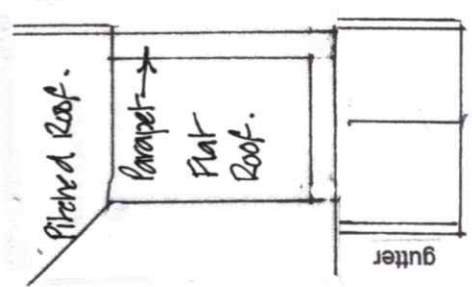


Roof Plan

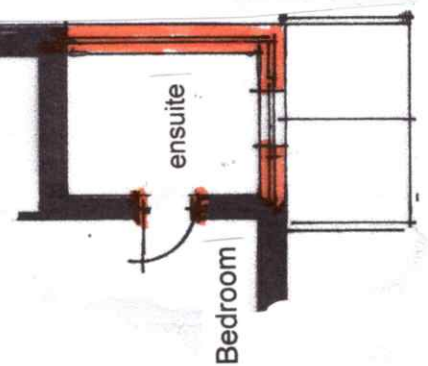


First Floor Plan

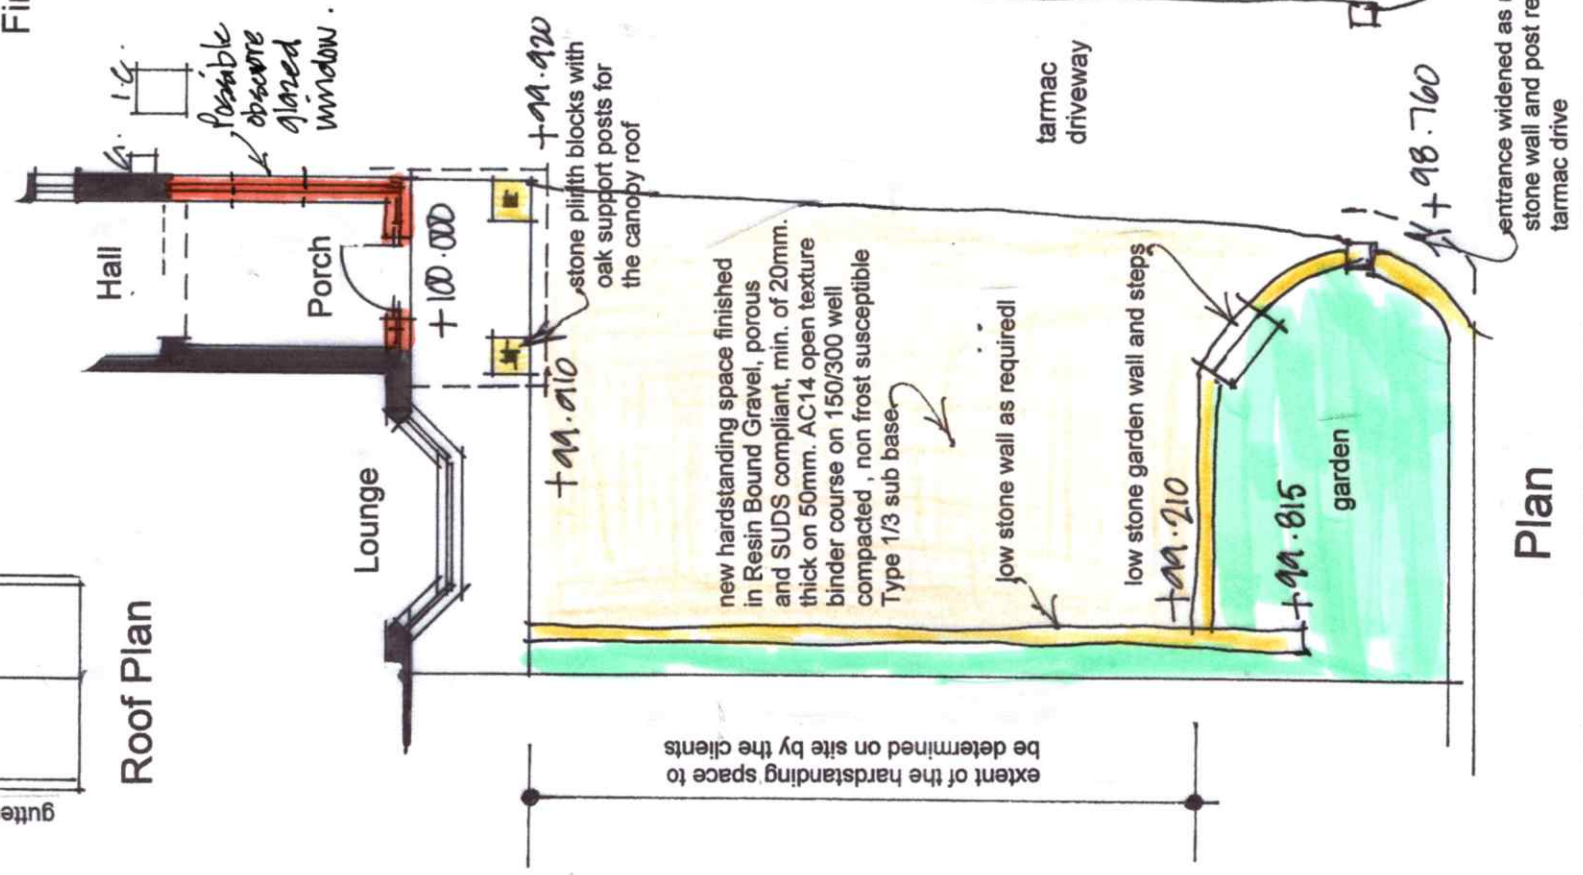

Plan

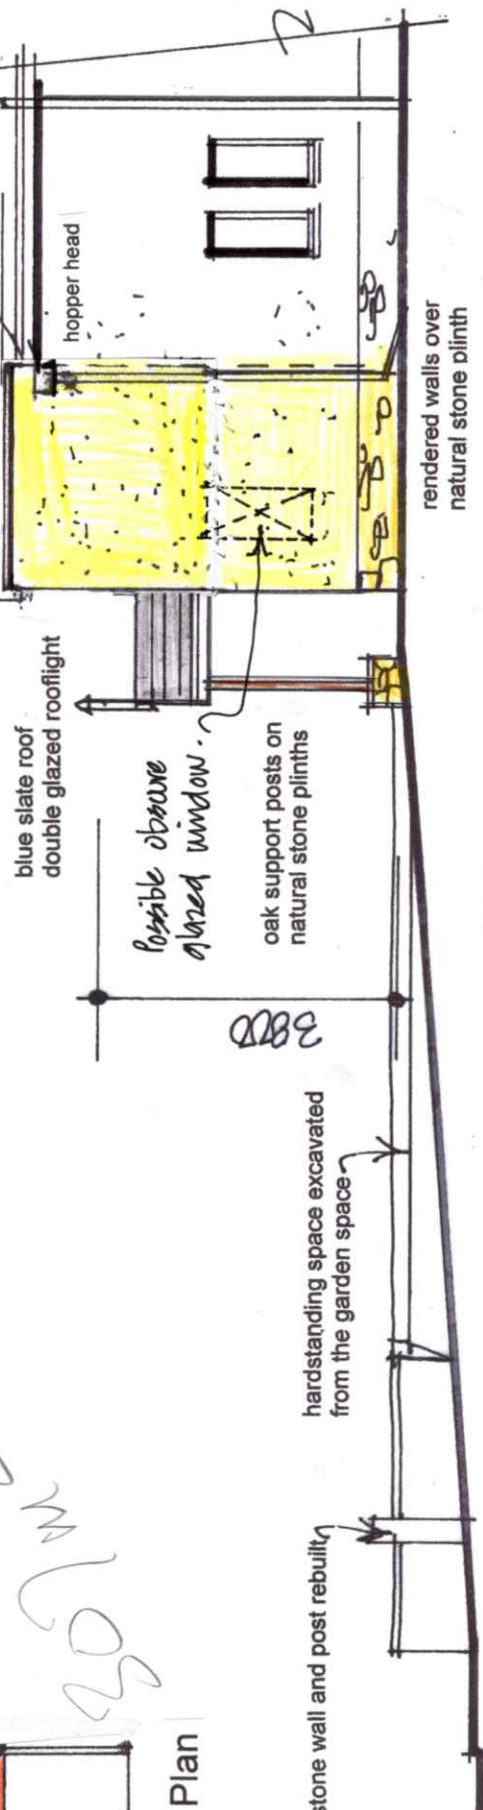

Side Elevation

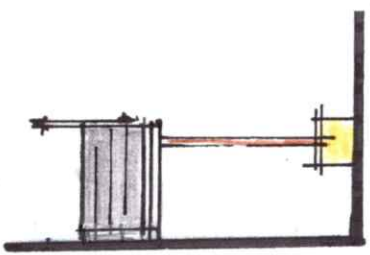

Canopy Side Elevation



Front Elevation

Rev. 'A' - 26/2/21. First Floor window added.



Planning Drawing

David Liverside
architecture
construction development
259 Rossendale Road, Burnley, Lancs. BB 11 5BZ
also at Haywards Heath, West Sussex. RH16 4DZ
t: 07977 463 496
e: davidliverside@msn.com

Proposed Porch and Parking
PLANS as PROPOSED

Blackley, Simonstone Lane,
Burnley, BB12 7NX
for Mr. and Mrs Sanderson

scale: 1/100th@A3
drawing no:
date: Jan. 2021
21/14/2A