


land and buildings at the brows farm

Site Plan Scale 1:1250 at A4

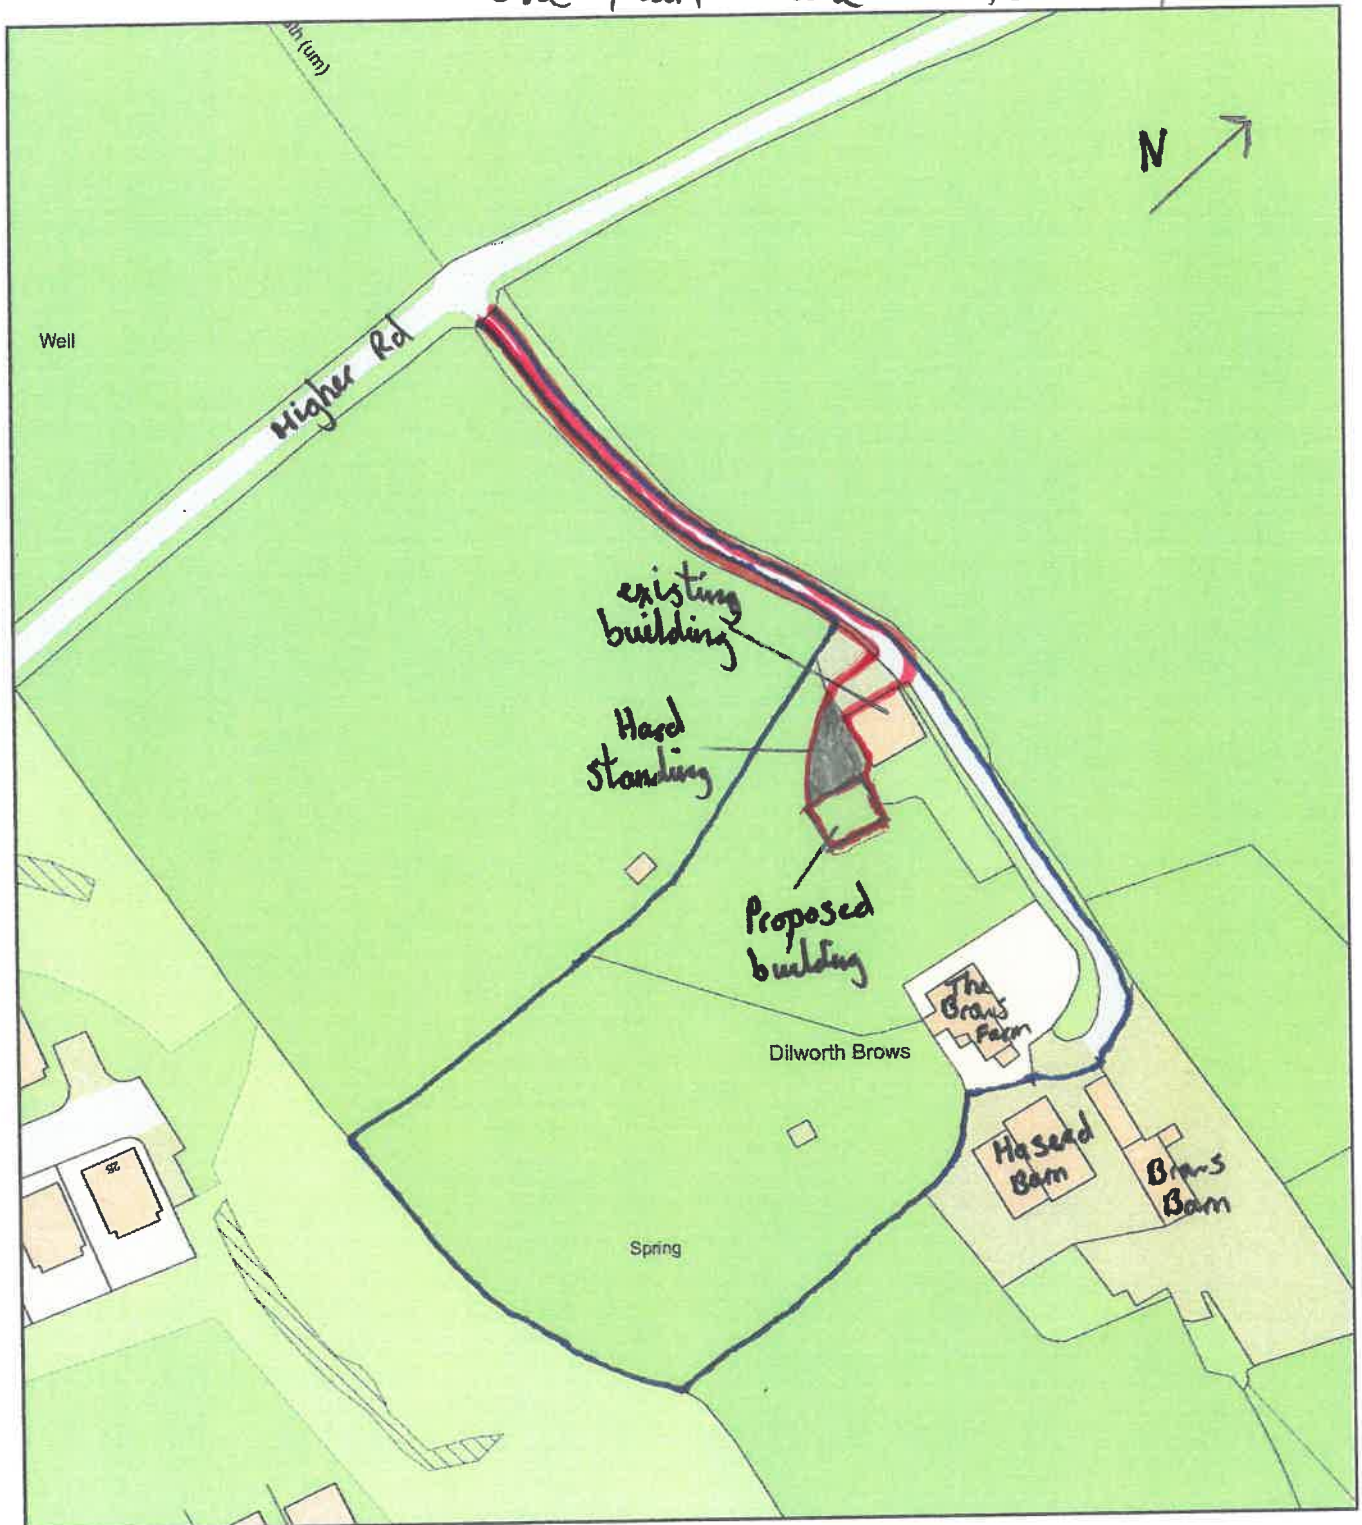

0 50
Metres



Plan Produced for: Adam Nutter
Date Produced: 26 Jan 2021
Plan Reference Number: TQRQM21026154714927
Scale: 1:1250 @ A4