




EXISTING NORTH EAST FACING ELEVATION SCALE 1:100



EXISTING NORTH WEST FACING ELEVATION SCALE 1:100

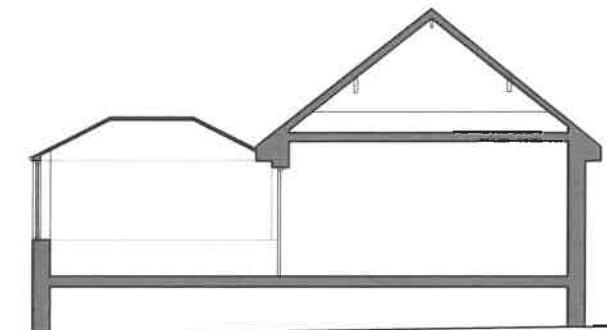


EXISTING SECTION A-A SCALE 1:100



EXISTING SOUTH WEST FACING ELEVATION SCALE 1:100



EXISTING SOUTH EAST FACING ELEVATION SCALE 1:100

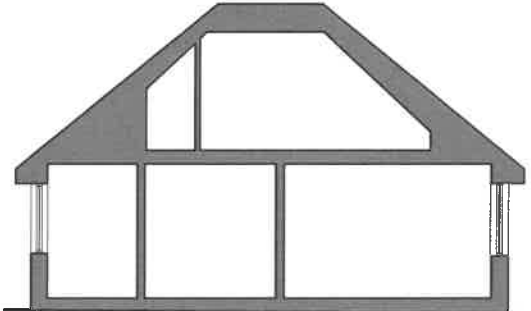


EXISTING SECTION B-B SCALE 1:100



This drawing is to be read in conjunction with all relevant Architect, consultants' and specialist drawings and specifications. The Architect is to be notified of any discrepancies before proceeding. Do not scale from this drawing. All dimensions and levels are to be checked on site. This drawing is subject to copyright. All work carried out before Planning and Building Permission has been granted is at the contractor's risk.
Note: proposed drawing based on OS dwg information. All illustrated dimensions are approximate and all site dimensions are to be checked on site and subject to site survey.



EXISTING GROUND FLOOR PLAN SCALE 1:100

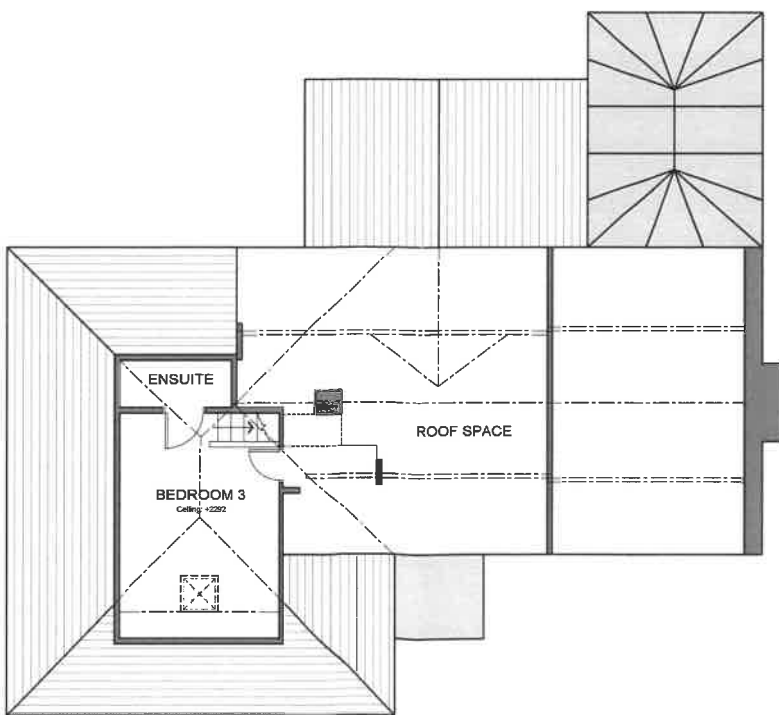

EXISTING FIRST FLOOR PLAN SCALE 1:100

A	PRG	Existing chimney position added	02.12.2020
no.	by	revision	date

Client
Mr and Mrs Midgley

Job Title
Proposed Alterations to
Sunridge,
York Lane,
Langho

Drawing Title
Existing Plans, Elevations and Sections

Scale	Date	Drawn
Various @ A2	Nov 2020	Ben Turner

spa
ARCHITECTS

6174 -01

REV
A