



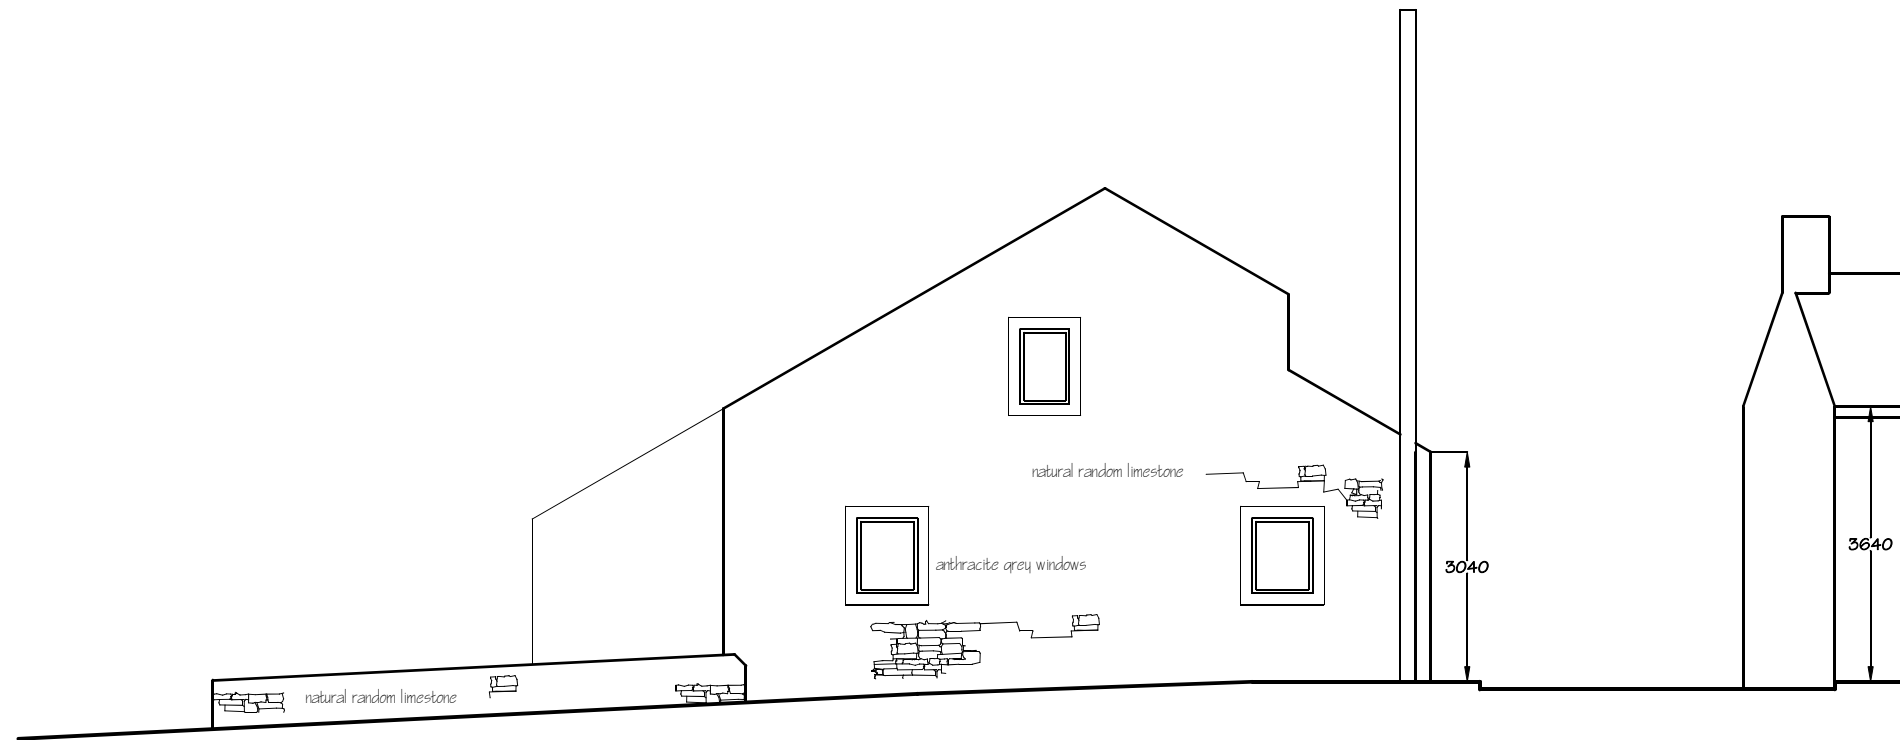


South Elevation

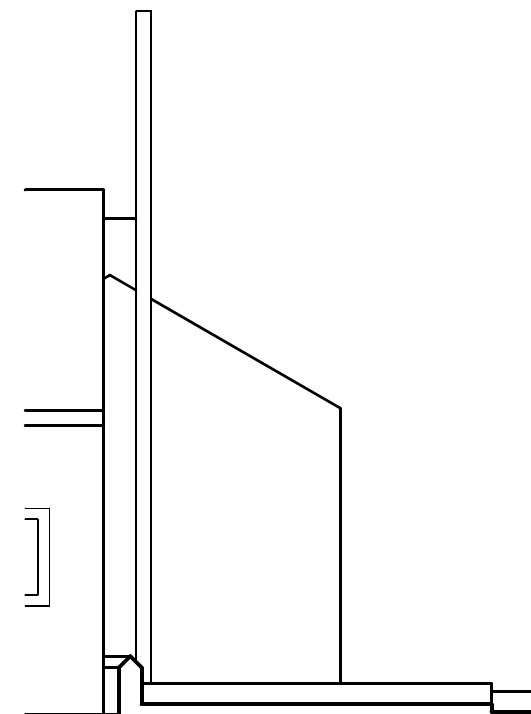

West Elevation

PD Construction Consultants
 7 Beech Street, Clitheroe, Lancs
 BB7 2LL
 tel: 07976 771297
 email: pdcc@hotmail.co.uk

 

Client: Mr B Dolan		
Project: Proposed Boundary Works 2a Waddington Road Clitheroe		
Dwg Title: Existing Elevations		
Scale & ASD: 1:100	Date: 13.02.21	Drawn by: PD
Drawing no. 1221 - 02		Rev. -