

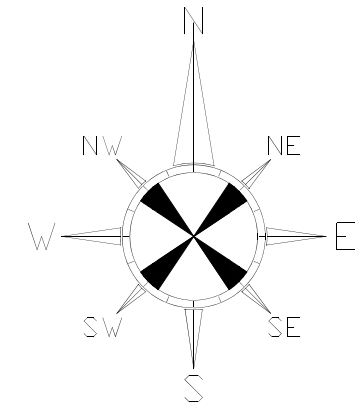


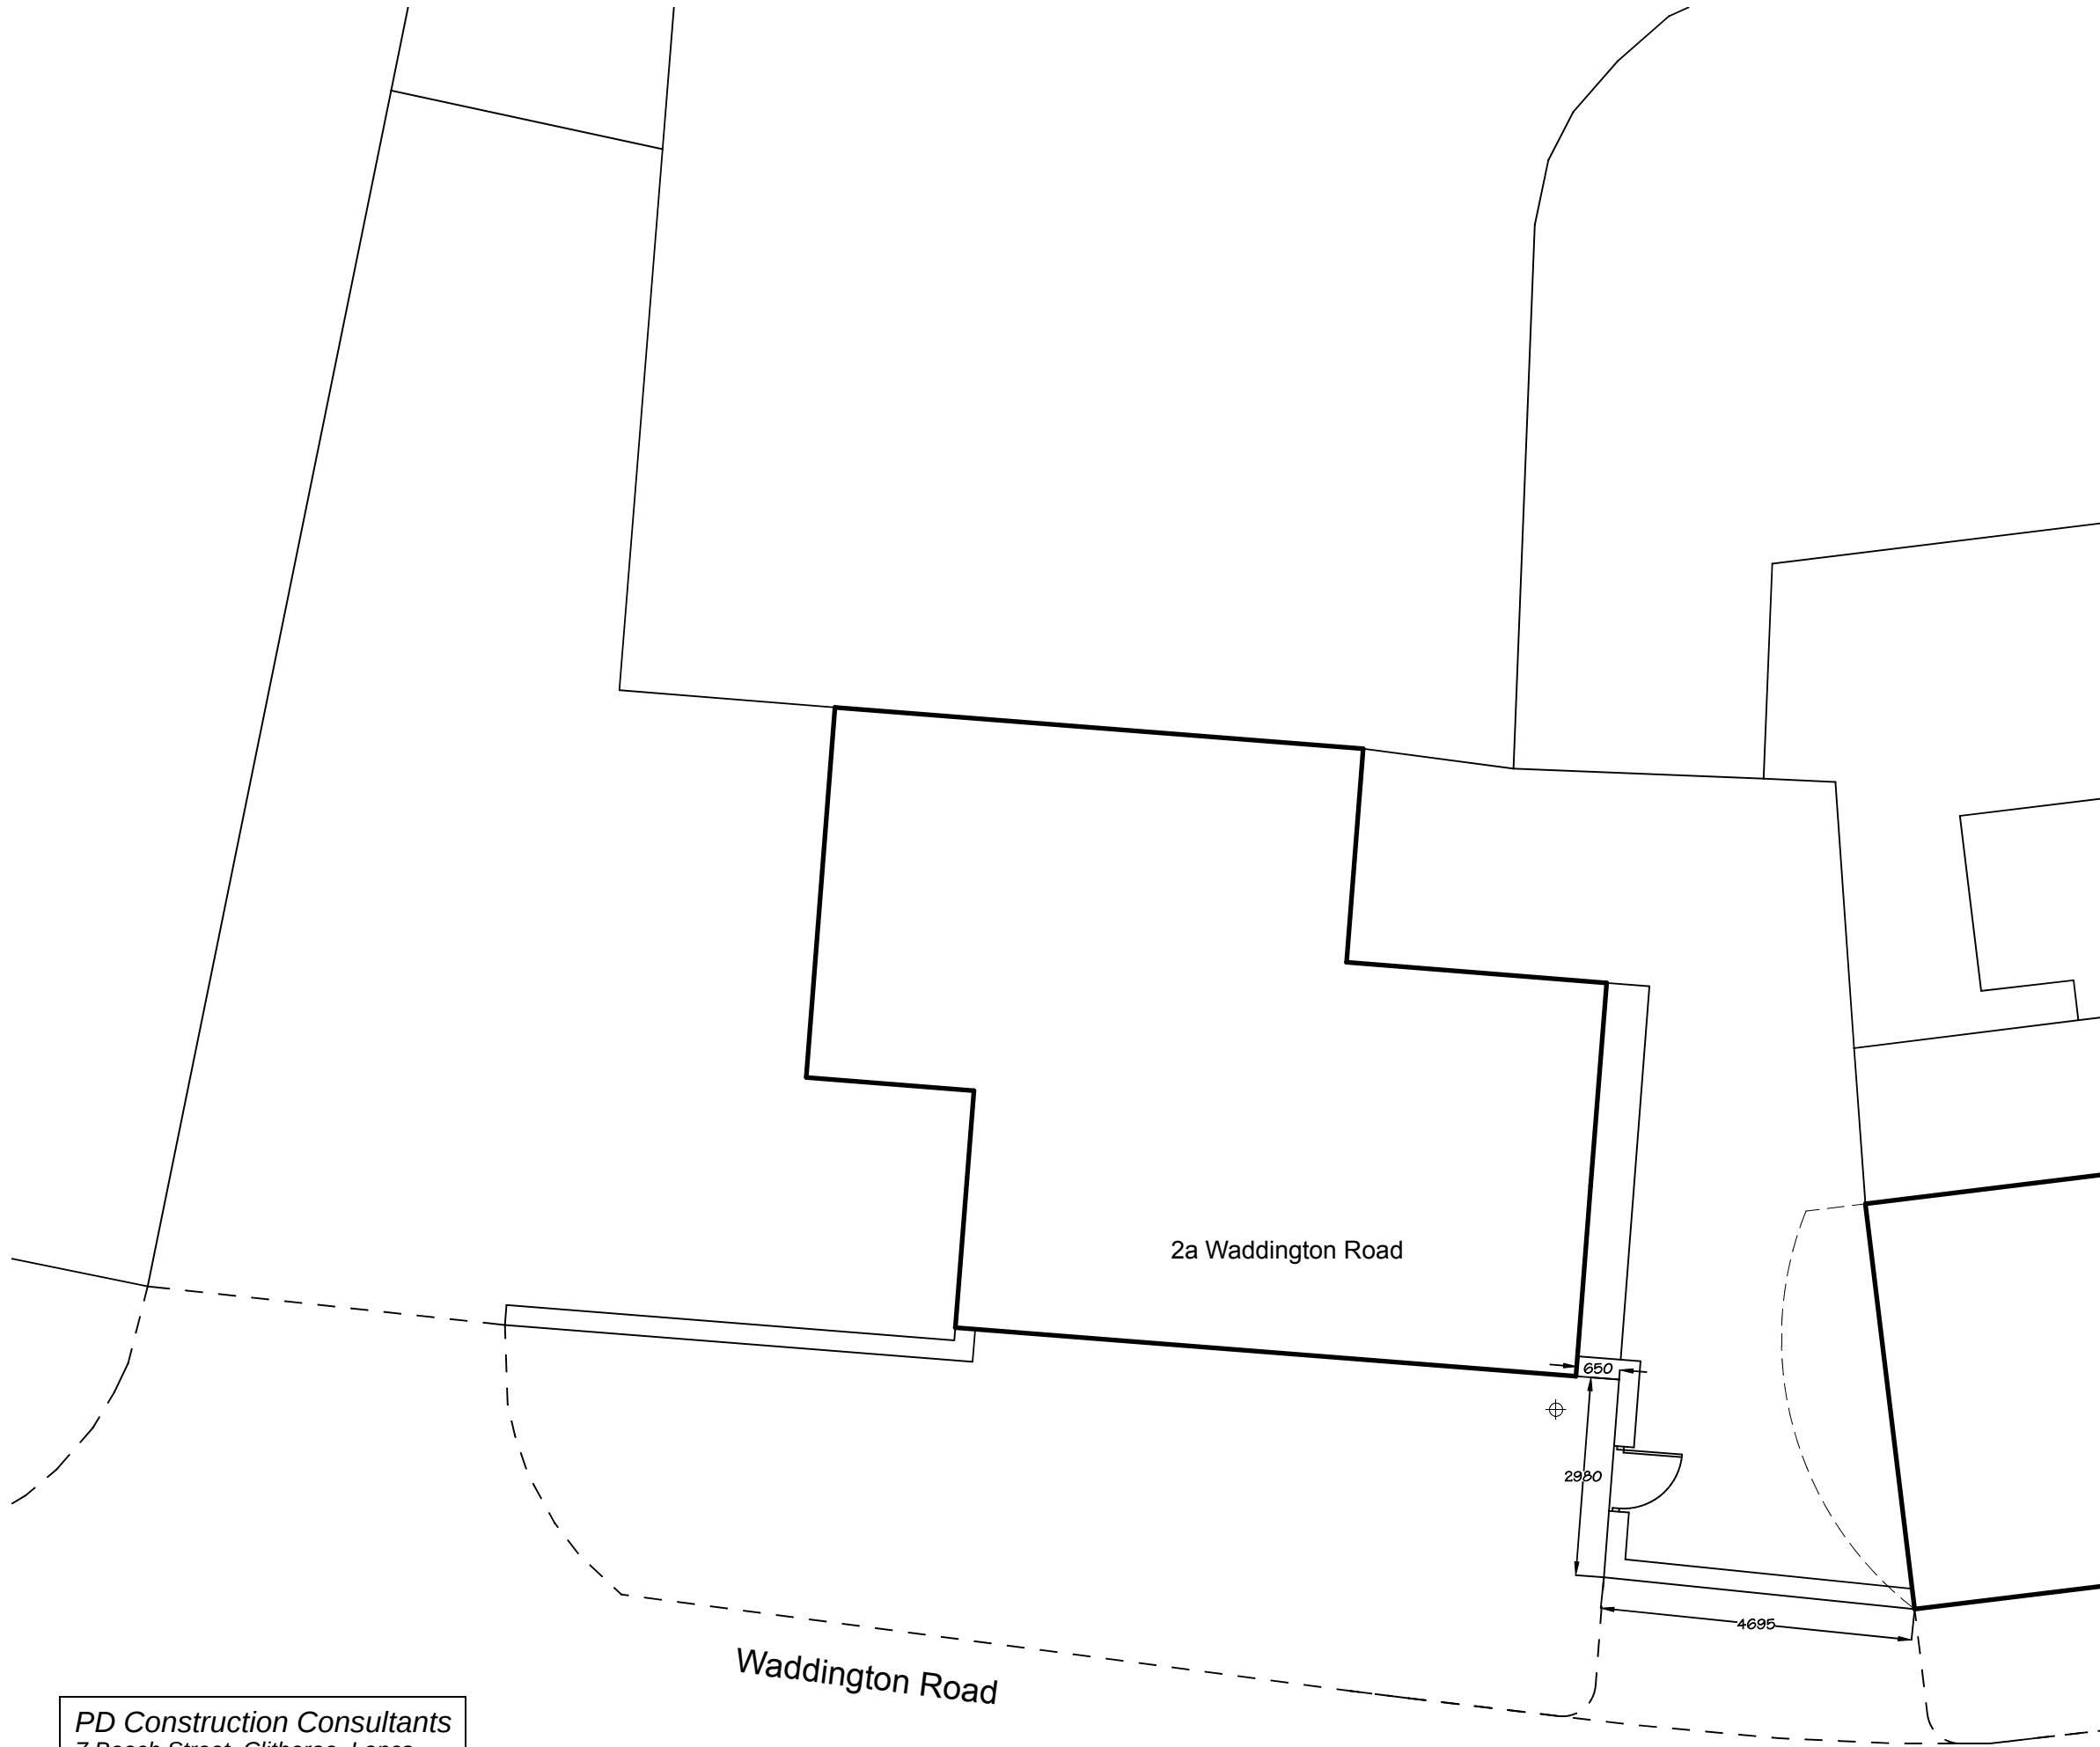

PD Construction Consultants
7 Beech Street, Clitheroe, Lancs
BB7 2LL
tel: 07976 771297
email: pdcc@hotmail.co.uk

 

Client: Mr B Dolan			
Project: Proposed Boundary Works 2a Waddington Road Clitheroe			
Dwg Title: Proposed Site Plan			
Scale @ A3:	Date:	Drawn by:	
1:100	13.02.21	PD	
Drawing no. 1221 - 03			Rev. B