



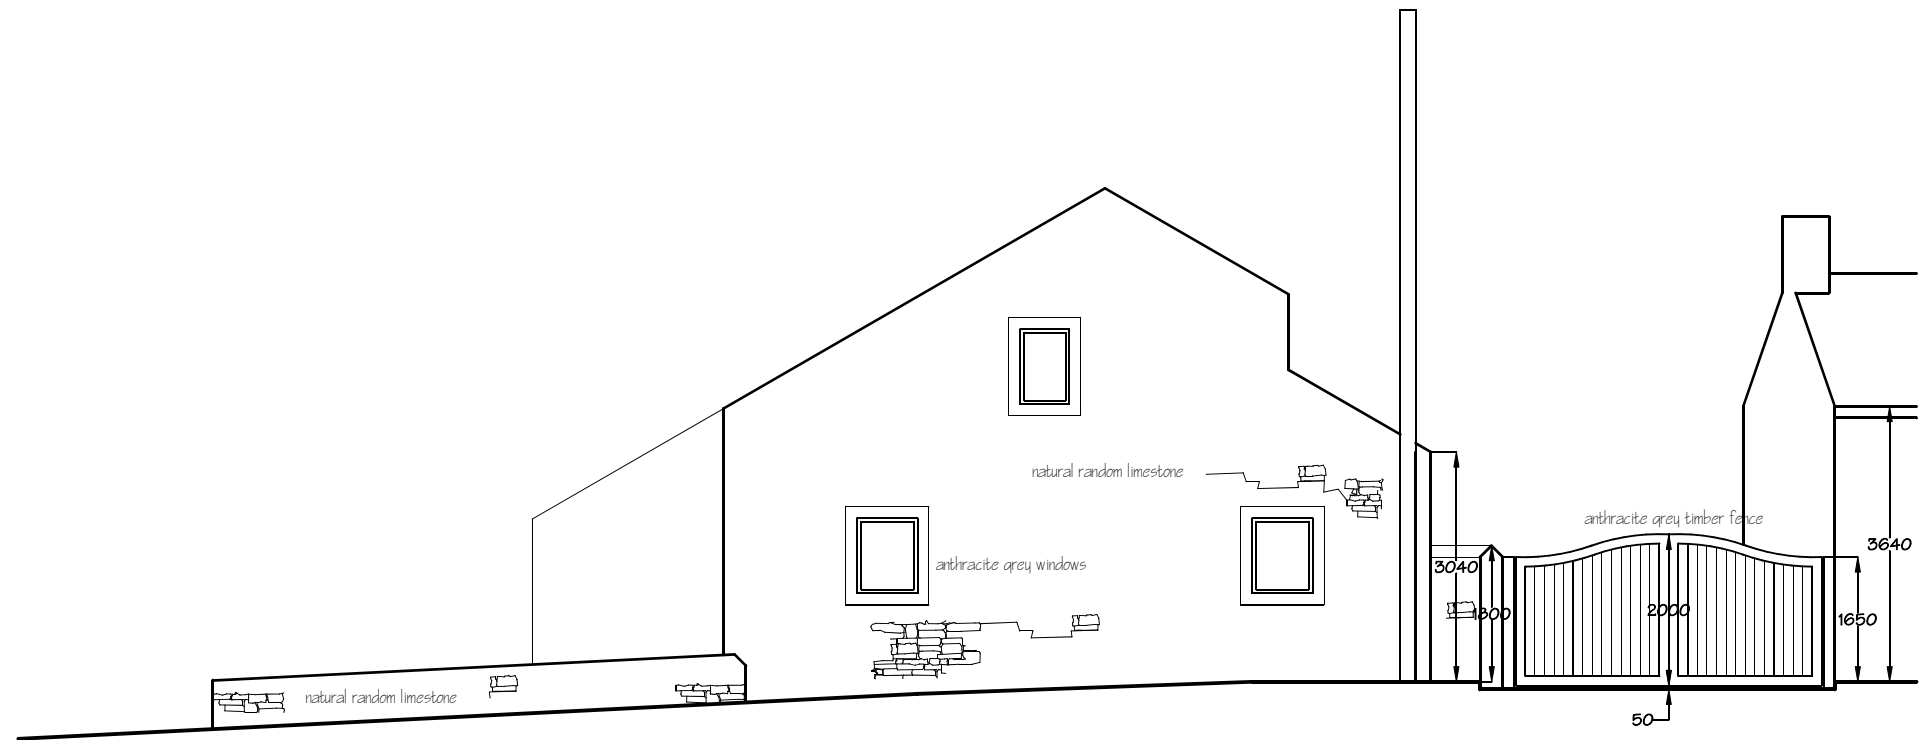


South Elevation

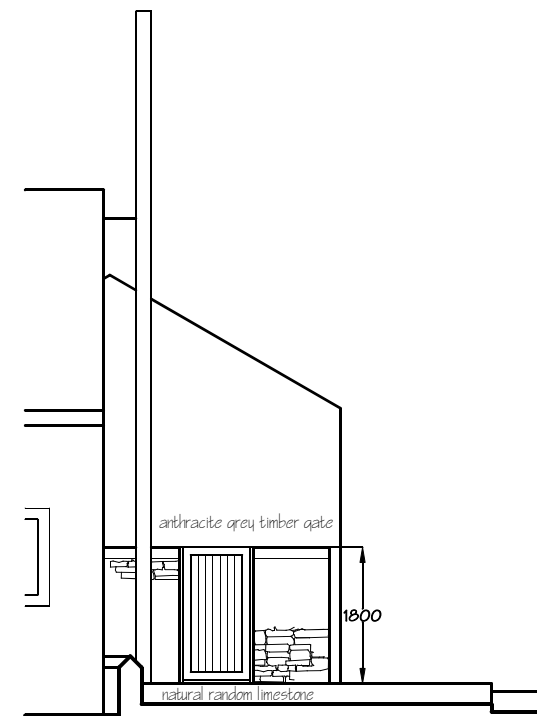

West Elevation

PD Construction Consultants
 7 Beech Street, Clitheroe, Lancs
 BB7 2LL
 tel: 07976 771297
 email: pdcc@hotmail.co.uk

 

Client: Mr B Dolan			
Project: Proposed Boundary Works 2a Waddington Road Clitheroe			
Dwg Title: Proposed Elevations			
Scale & ASD: 1:100	Date: 13.02.21	Drawn by: PD	
Drawing no. 1221 - 04			Rev. -