

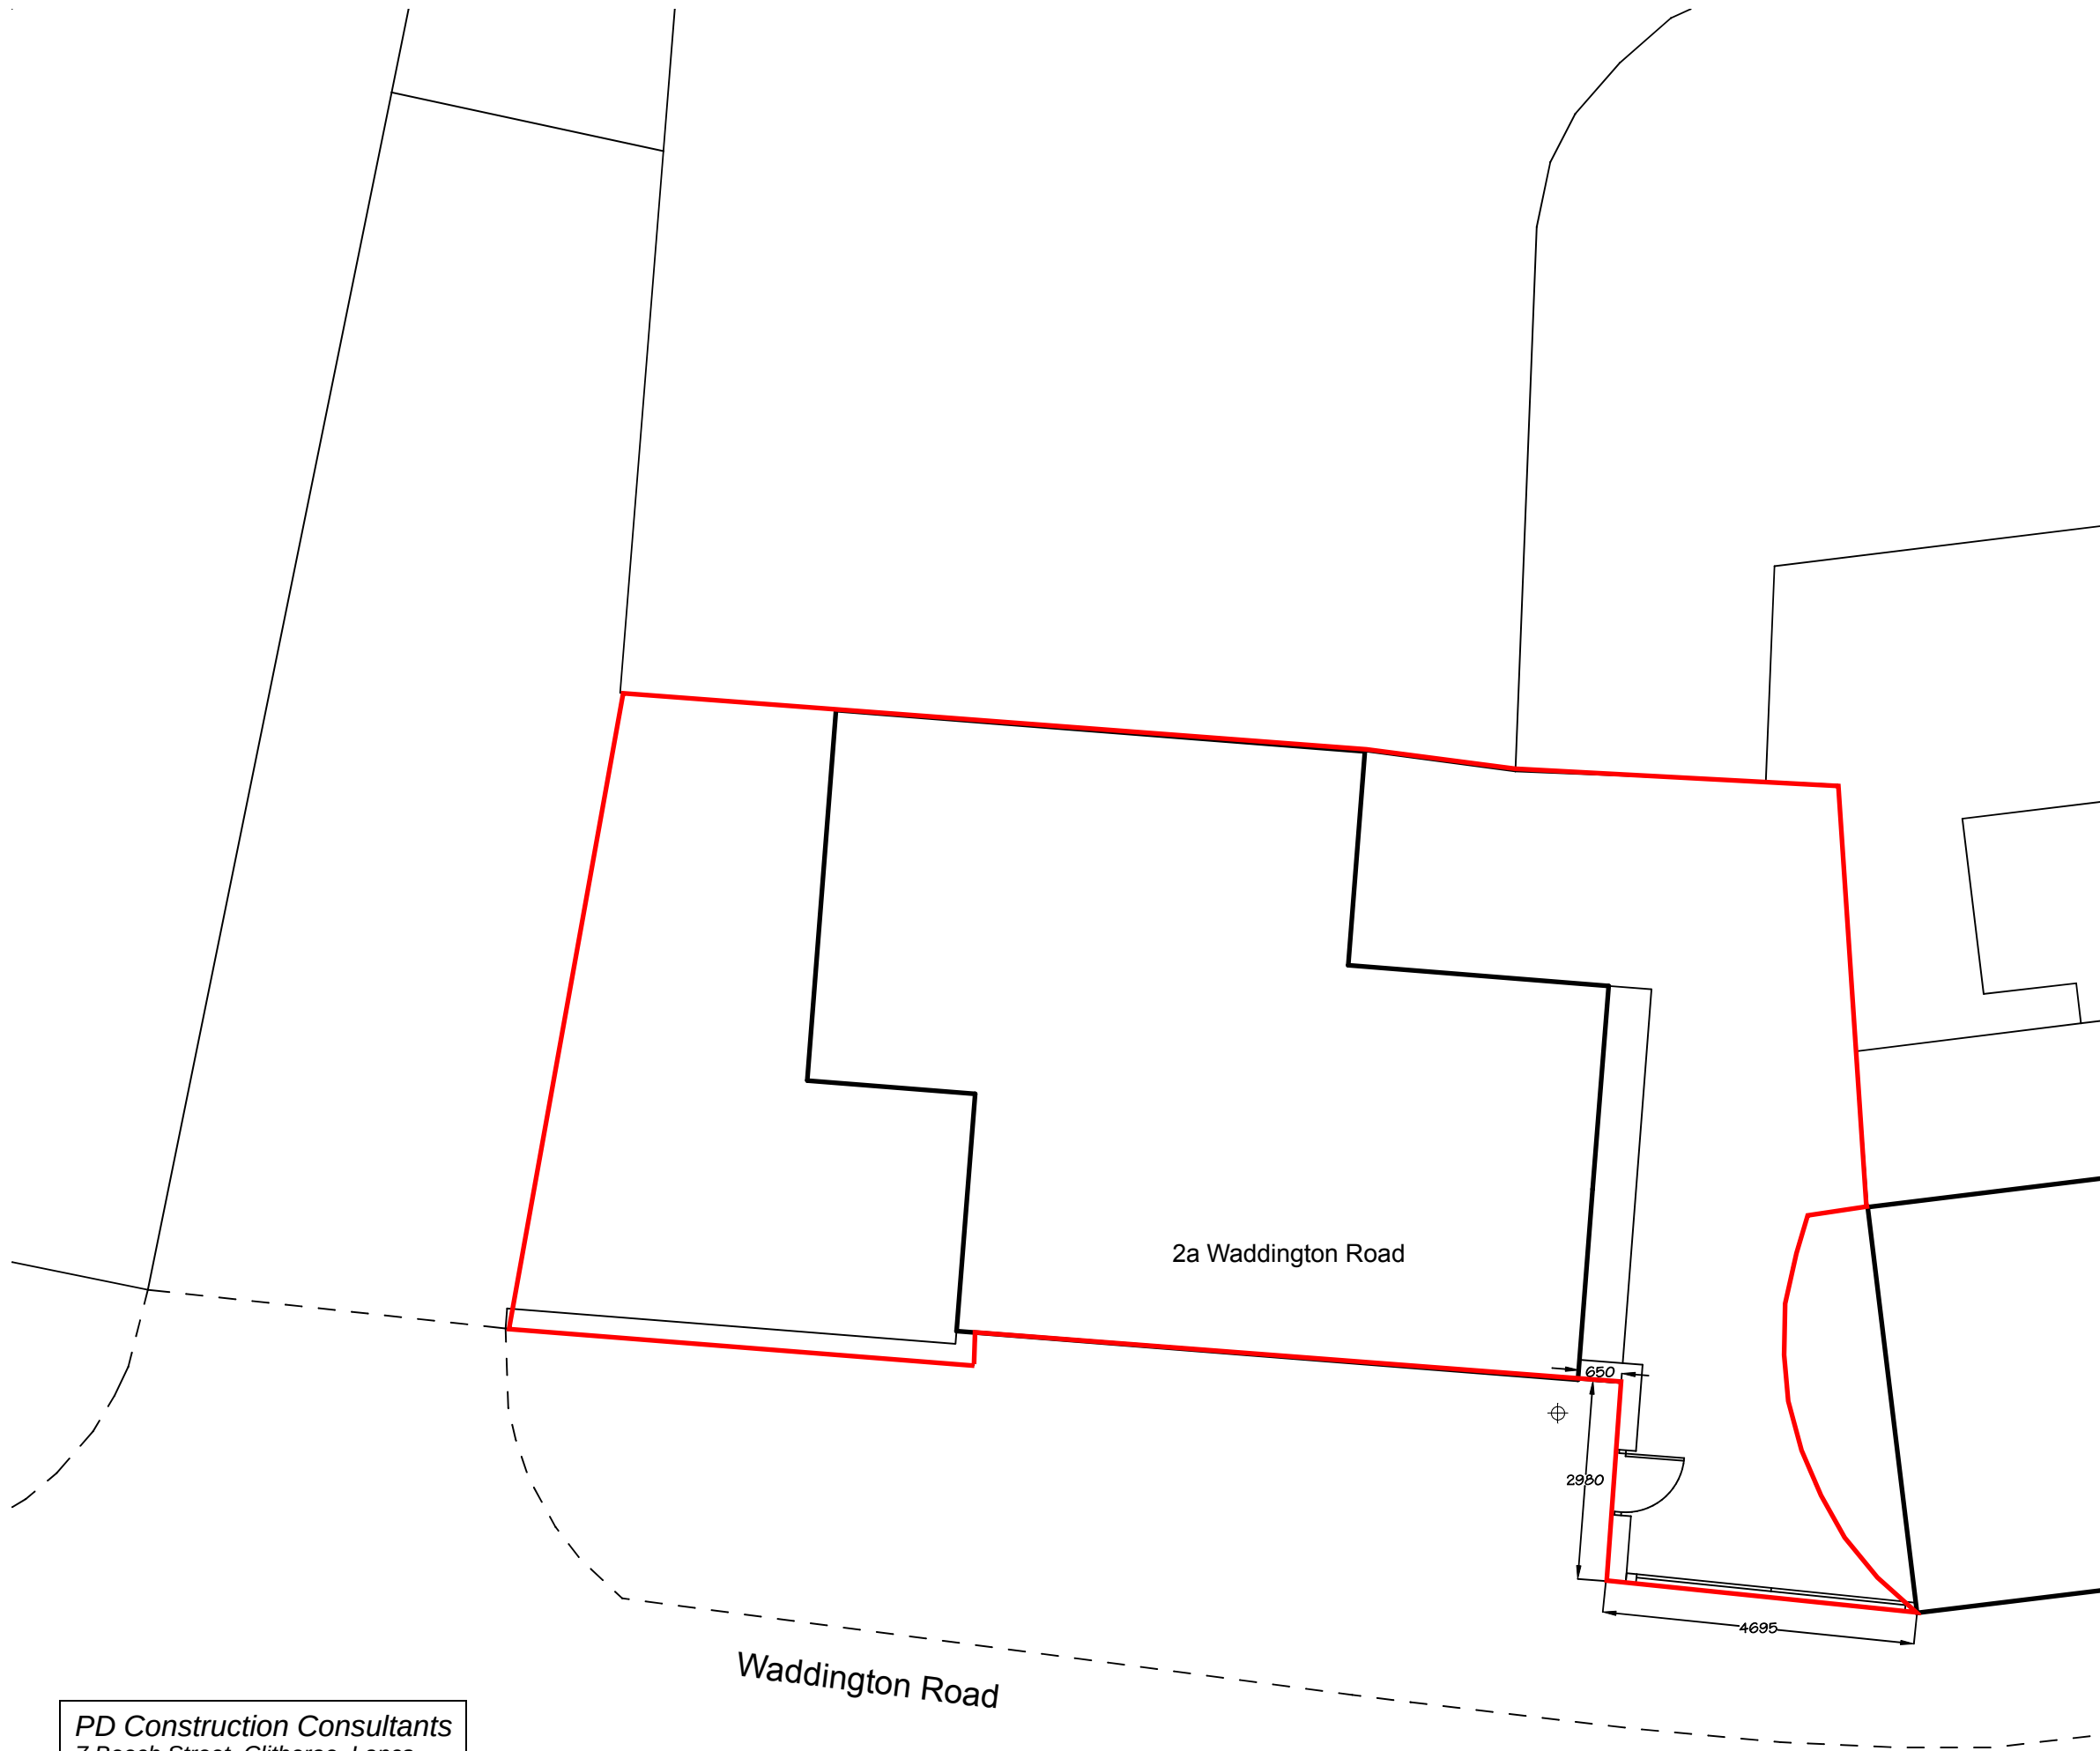


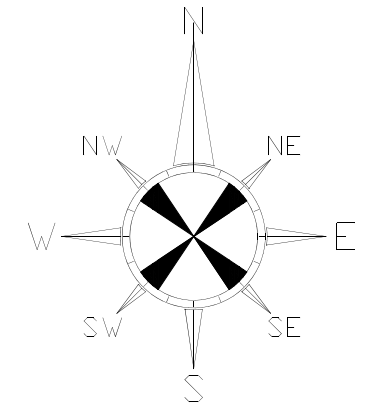

2a Waddington Road

Waddington Road

PD Construction Consultants
7 Beech Street, Clitheroe, Lancs
BB7 2LL
tel: 07976 771297
email: pdcc@hotmail.co.uk

 

Client: Mr B Dolan		
Project: Proposed Boundary Works 2a Waddington Road Clitheroe		
Dwg Title: Proposed Site Plan		
Scale of A3: 1:100	Date: 13.02.21	Drawn by: PD
Drawing no. 1221 - 03		Rev. -