

**IMPORTANT**


- © This drawing is copyright and remains the property of this practice
- Do not scale this drawing
- All dimensions to be checked on site
- Positions of existing services to be confirmed prior to proceeding

**REVISION STATUS**

- S Information issued for feasibility or scheme design.
- T Information issued for tender purposes only.
- C Information issued for Construction.

NB: Only those drawings containing a C revision to be used for construction.

**NOTES**

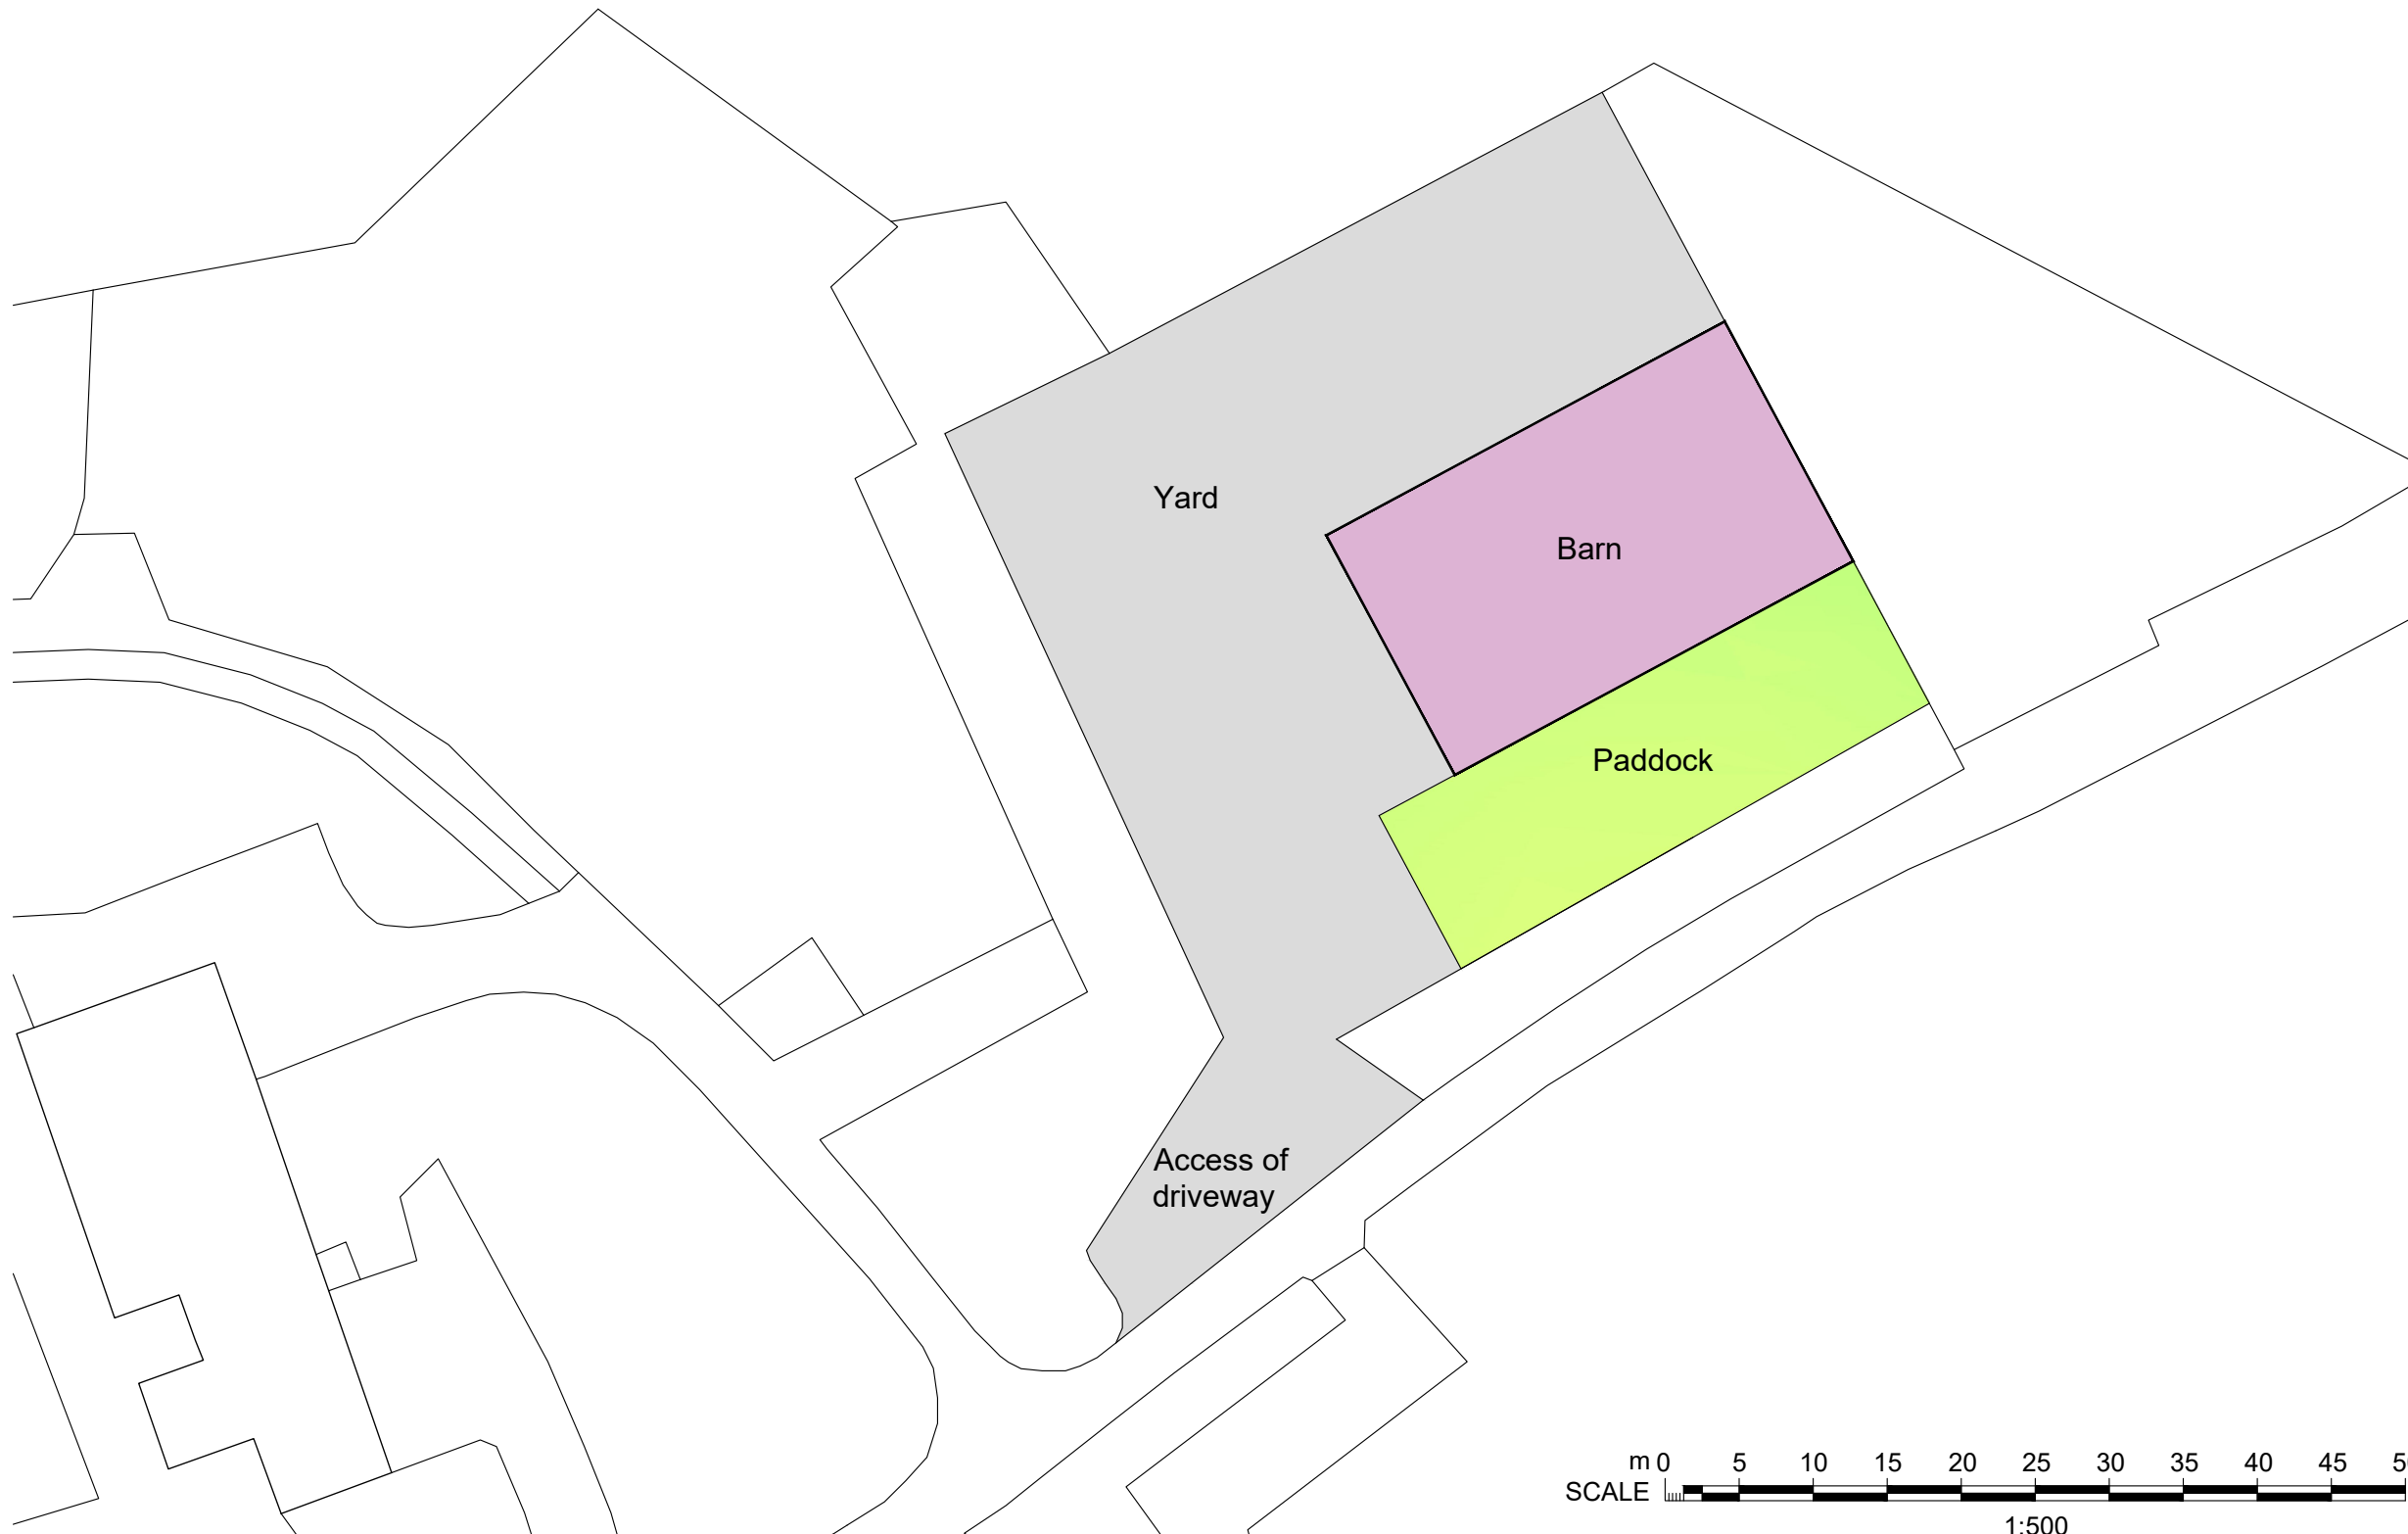

REVISION	DATE	DESCRIPTION
----------	------	-------------

CLIENT

PROJECT  
Conversion of Existing Barn  
Alston Old Hall Farm

DRAWING TITLE  
Existing Site Plan

SCALE	DATE	DRAWN	CHECKED
1:500@A3	Dec '20	PRH	PRH

DRG NO.	REVISION
<b>EAD_116_P_02</b>	

**Evolve Architectural Design Ltd**  
2 St Matthews School House  
Stanhill Lane  
Oswaldtwistle  
Accrington  
Lancashire BB5 4PZ  
T 01254 469702  
M 07957 592102  
E paul@evolvead.co.uk  
www.evolvead.co.uk

