

IMPORTANT




- © This drawing is copyright and remains the property of this practice
- Do not scale this drawing
- All dimensions to be checked on site
- Positions of existing services to be confirmed prior to proceeding

REVISION STATUS


- S Information issued for feasibility or scheme design.
- T Information issued for tender purposes only.
- C Information issued for Construction.

NB: Only those drawings containing a C revision to be used for construction.

NOTES

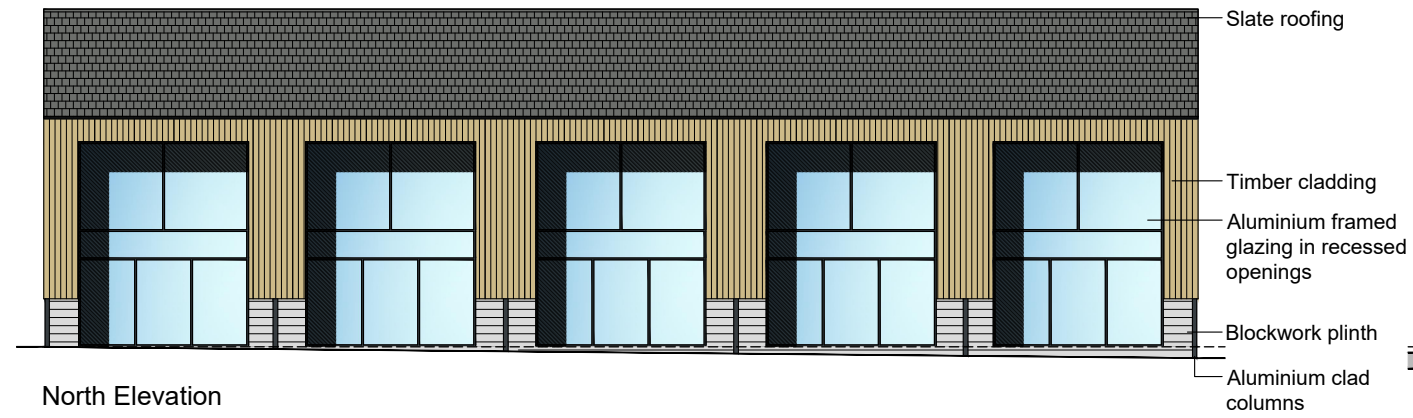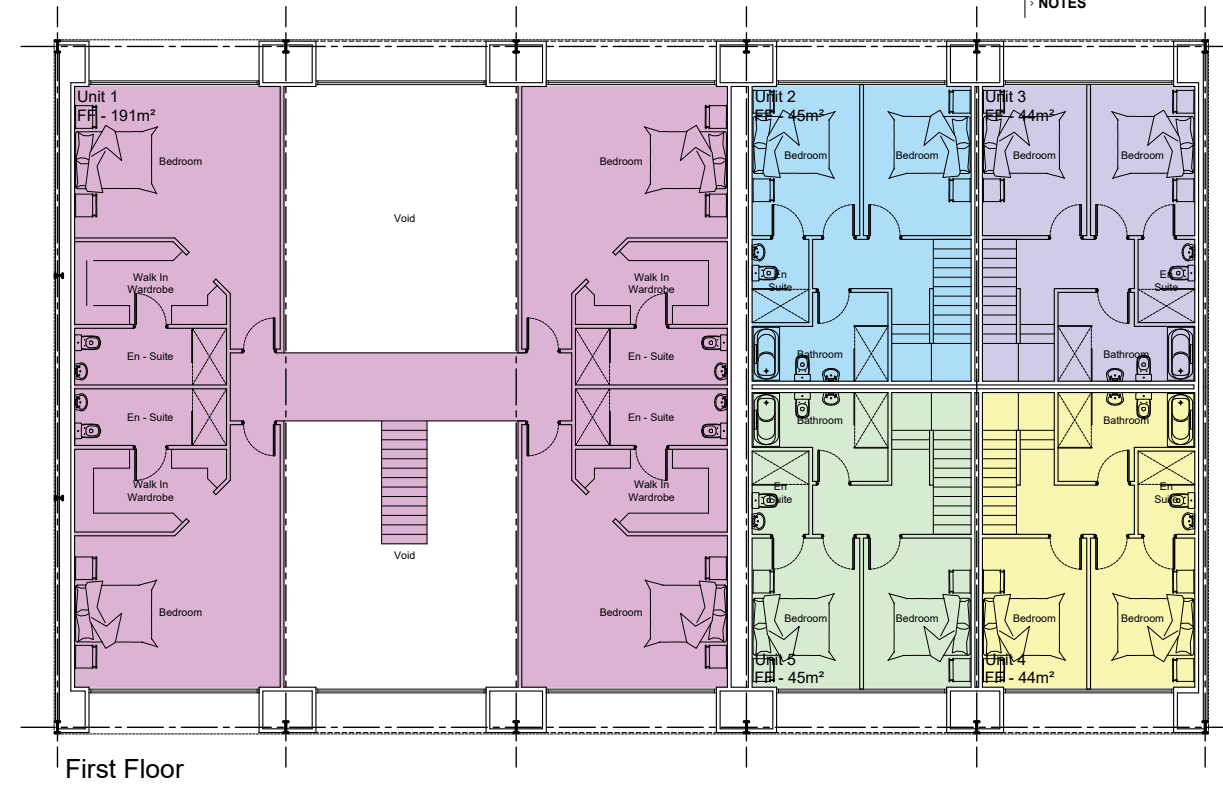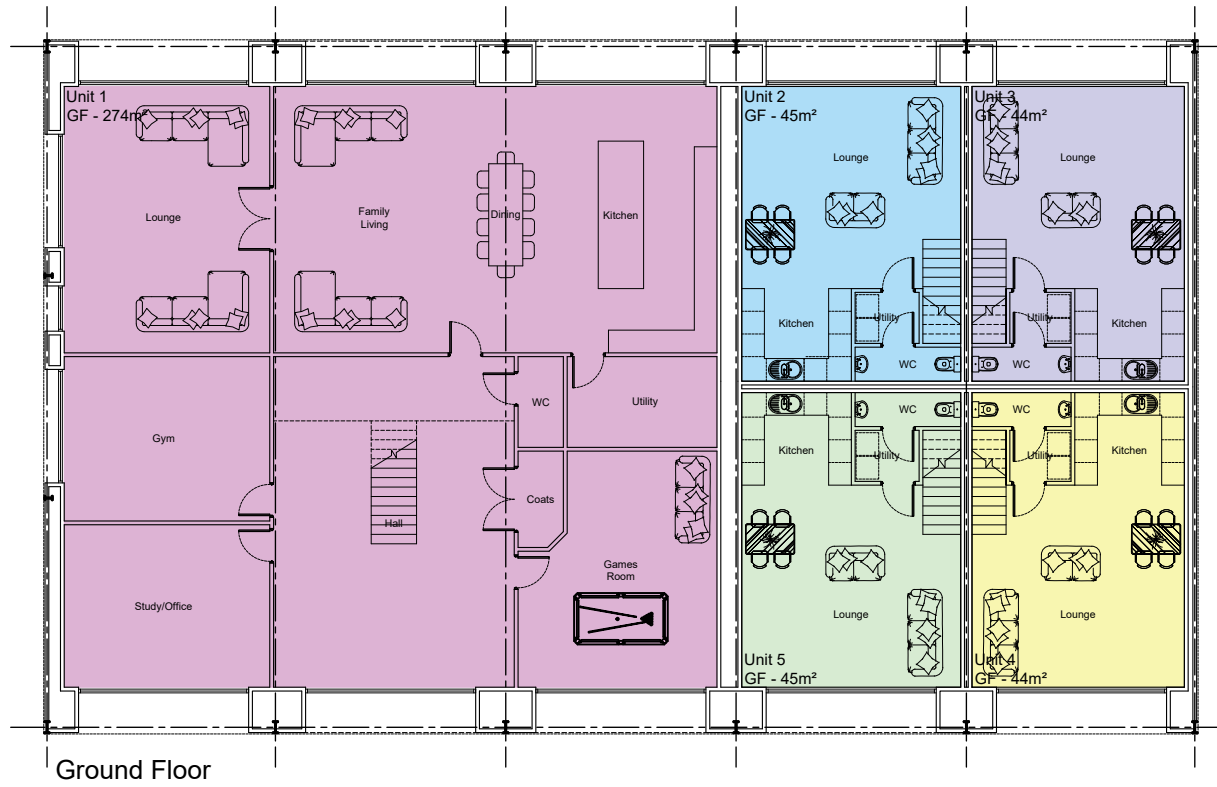


North Elevation

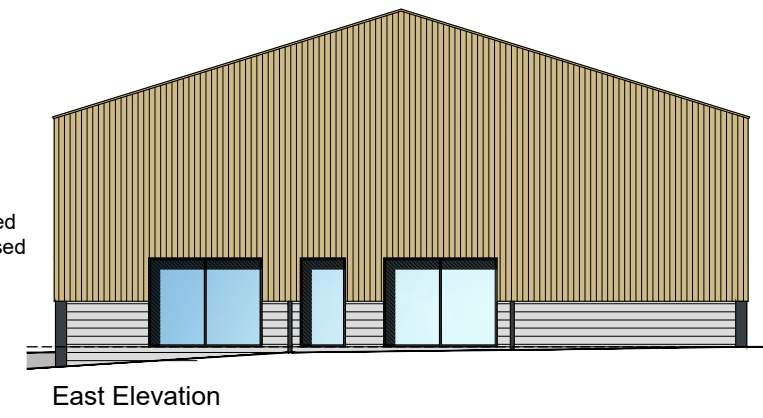

East Elevation



South Elevation

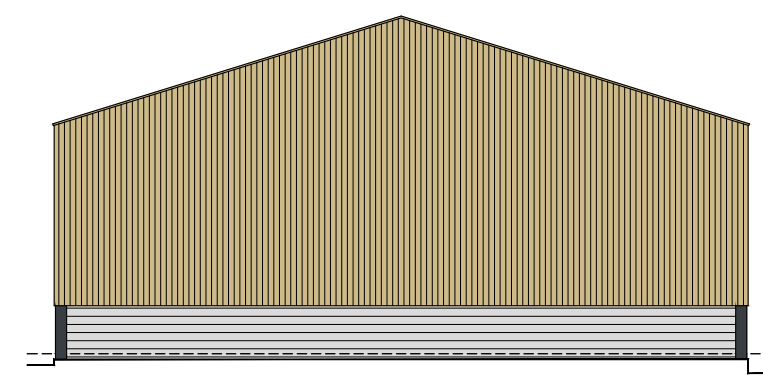

West Elevation

REVISION	DATE	DESCRIPTION

CLIENT

PROJECT
Conversion of Existing Barn
Alston Old Hall Farm

DRAWING TITLE
Proposed Plan & Elevations

SCALE	DATE	DRAWN	CHECKED
1:200@A3	Dec '20	PRH	PRH

DRG NO.
EAD_116_P_05

REVISION

Evolve Architectural Design Ltd
2 St Matthews School House
Stanhill Lane
Oswaldtwistle
Accrington
Lancashire BB5 4PZ
T 01254 469702
M 07957 592102
E paul@evolvead.co.uk
www.evolvead.co.uk