




West Elevation

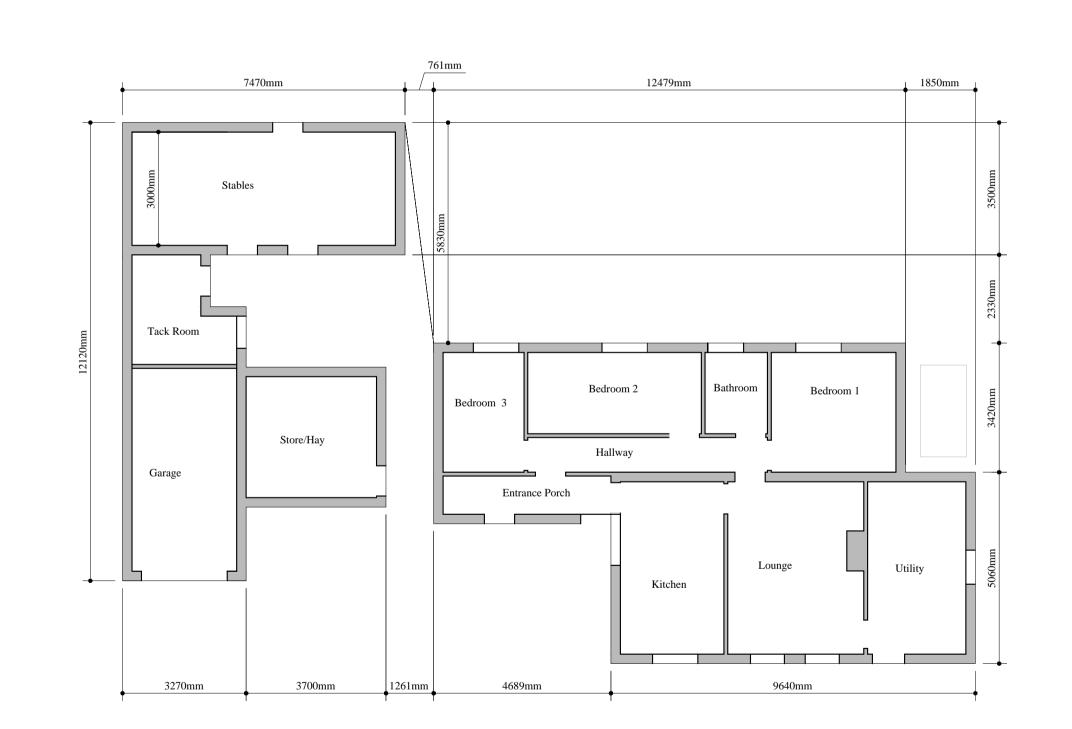

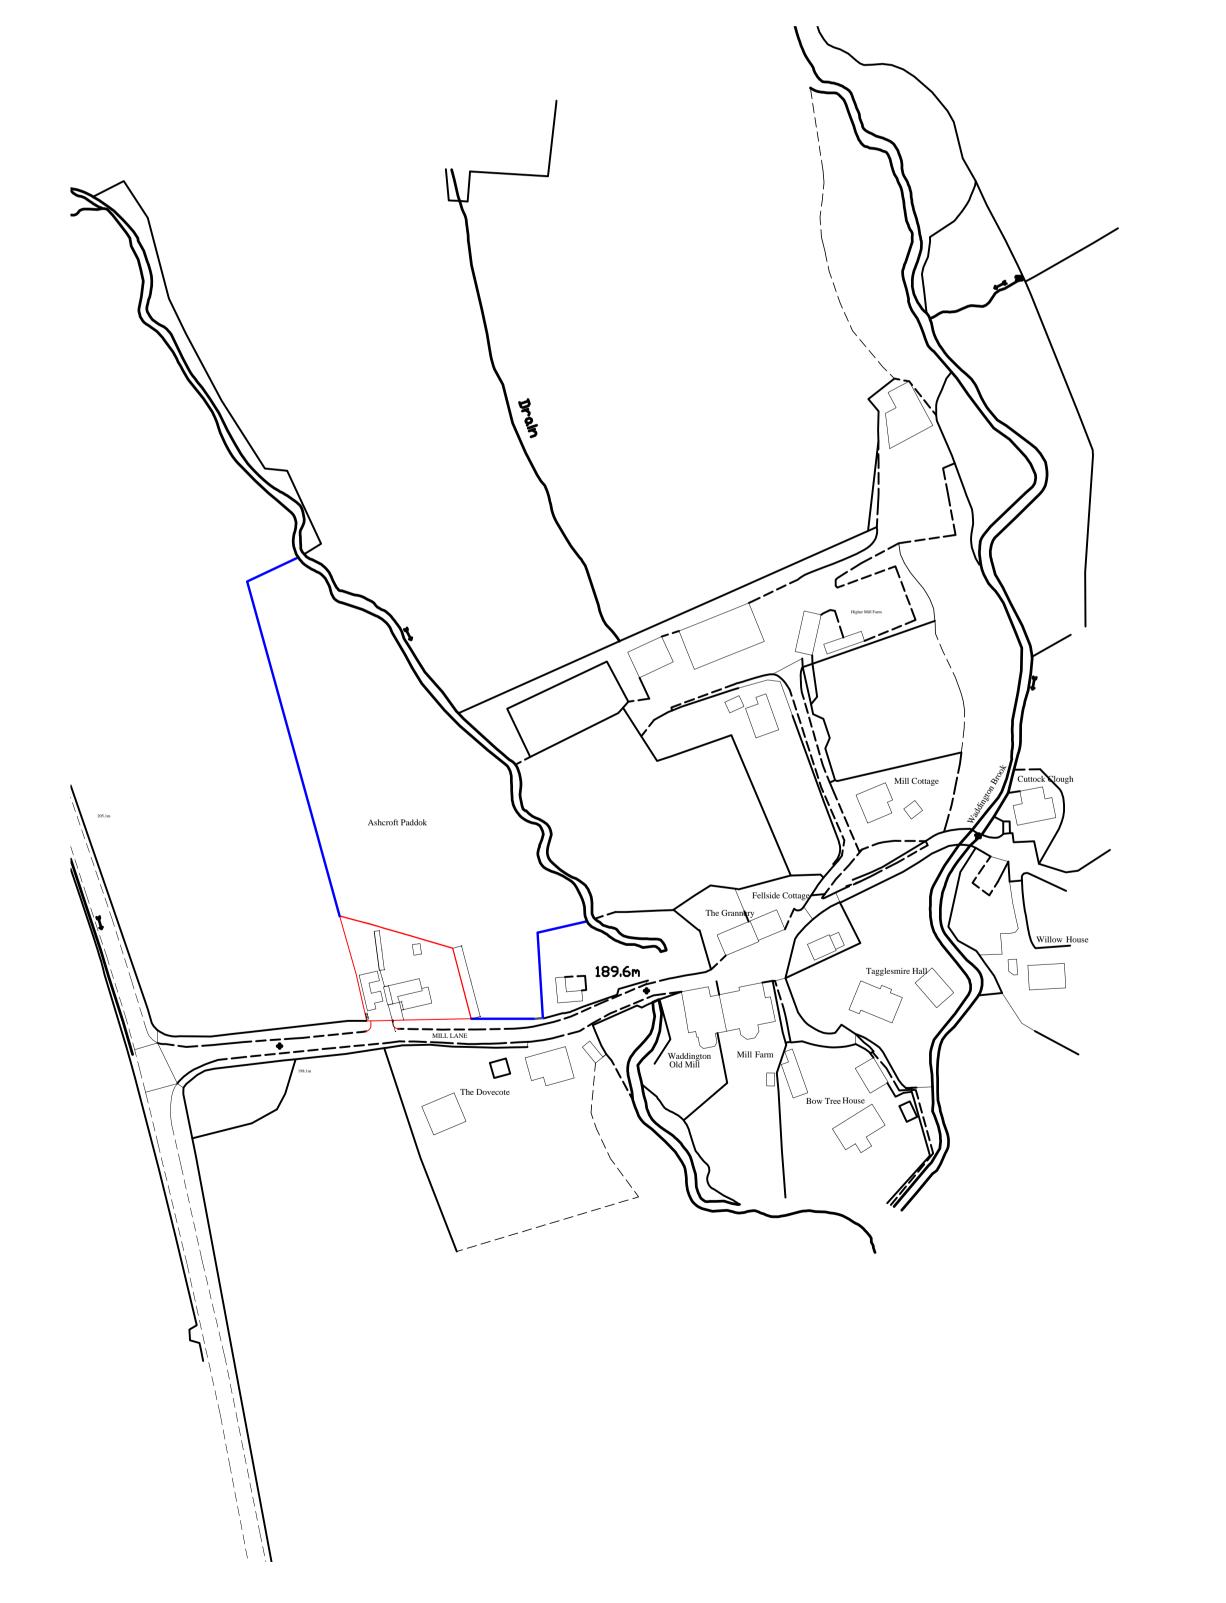

 

Mrs Anna Schofield

Ashcroft, Mill Lane, Waddington BB7 3JJ

Project
Replacemen Detached House

Drawing
Planning Consent
EXISTING PROPERTY PLAN & ELEVATIONS

Agent
APB
Consultant Building Surveyors
1 Maple Grove
Ramsbottom BL0 0AN
Telephone 01706 826300
Mobile 07976404449



Scale 1:100 & 1:1250 Block Plan

8th Febuary 2021
Revision

This drawing is provided for planning & Building Regulations consent only.

The contractor must check all dimensions on site before works are commenced. The contactor must comply with all requirements of the Health & Safety Regulations.

DO NOT SCALE THIS DRAWING