



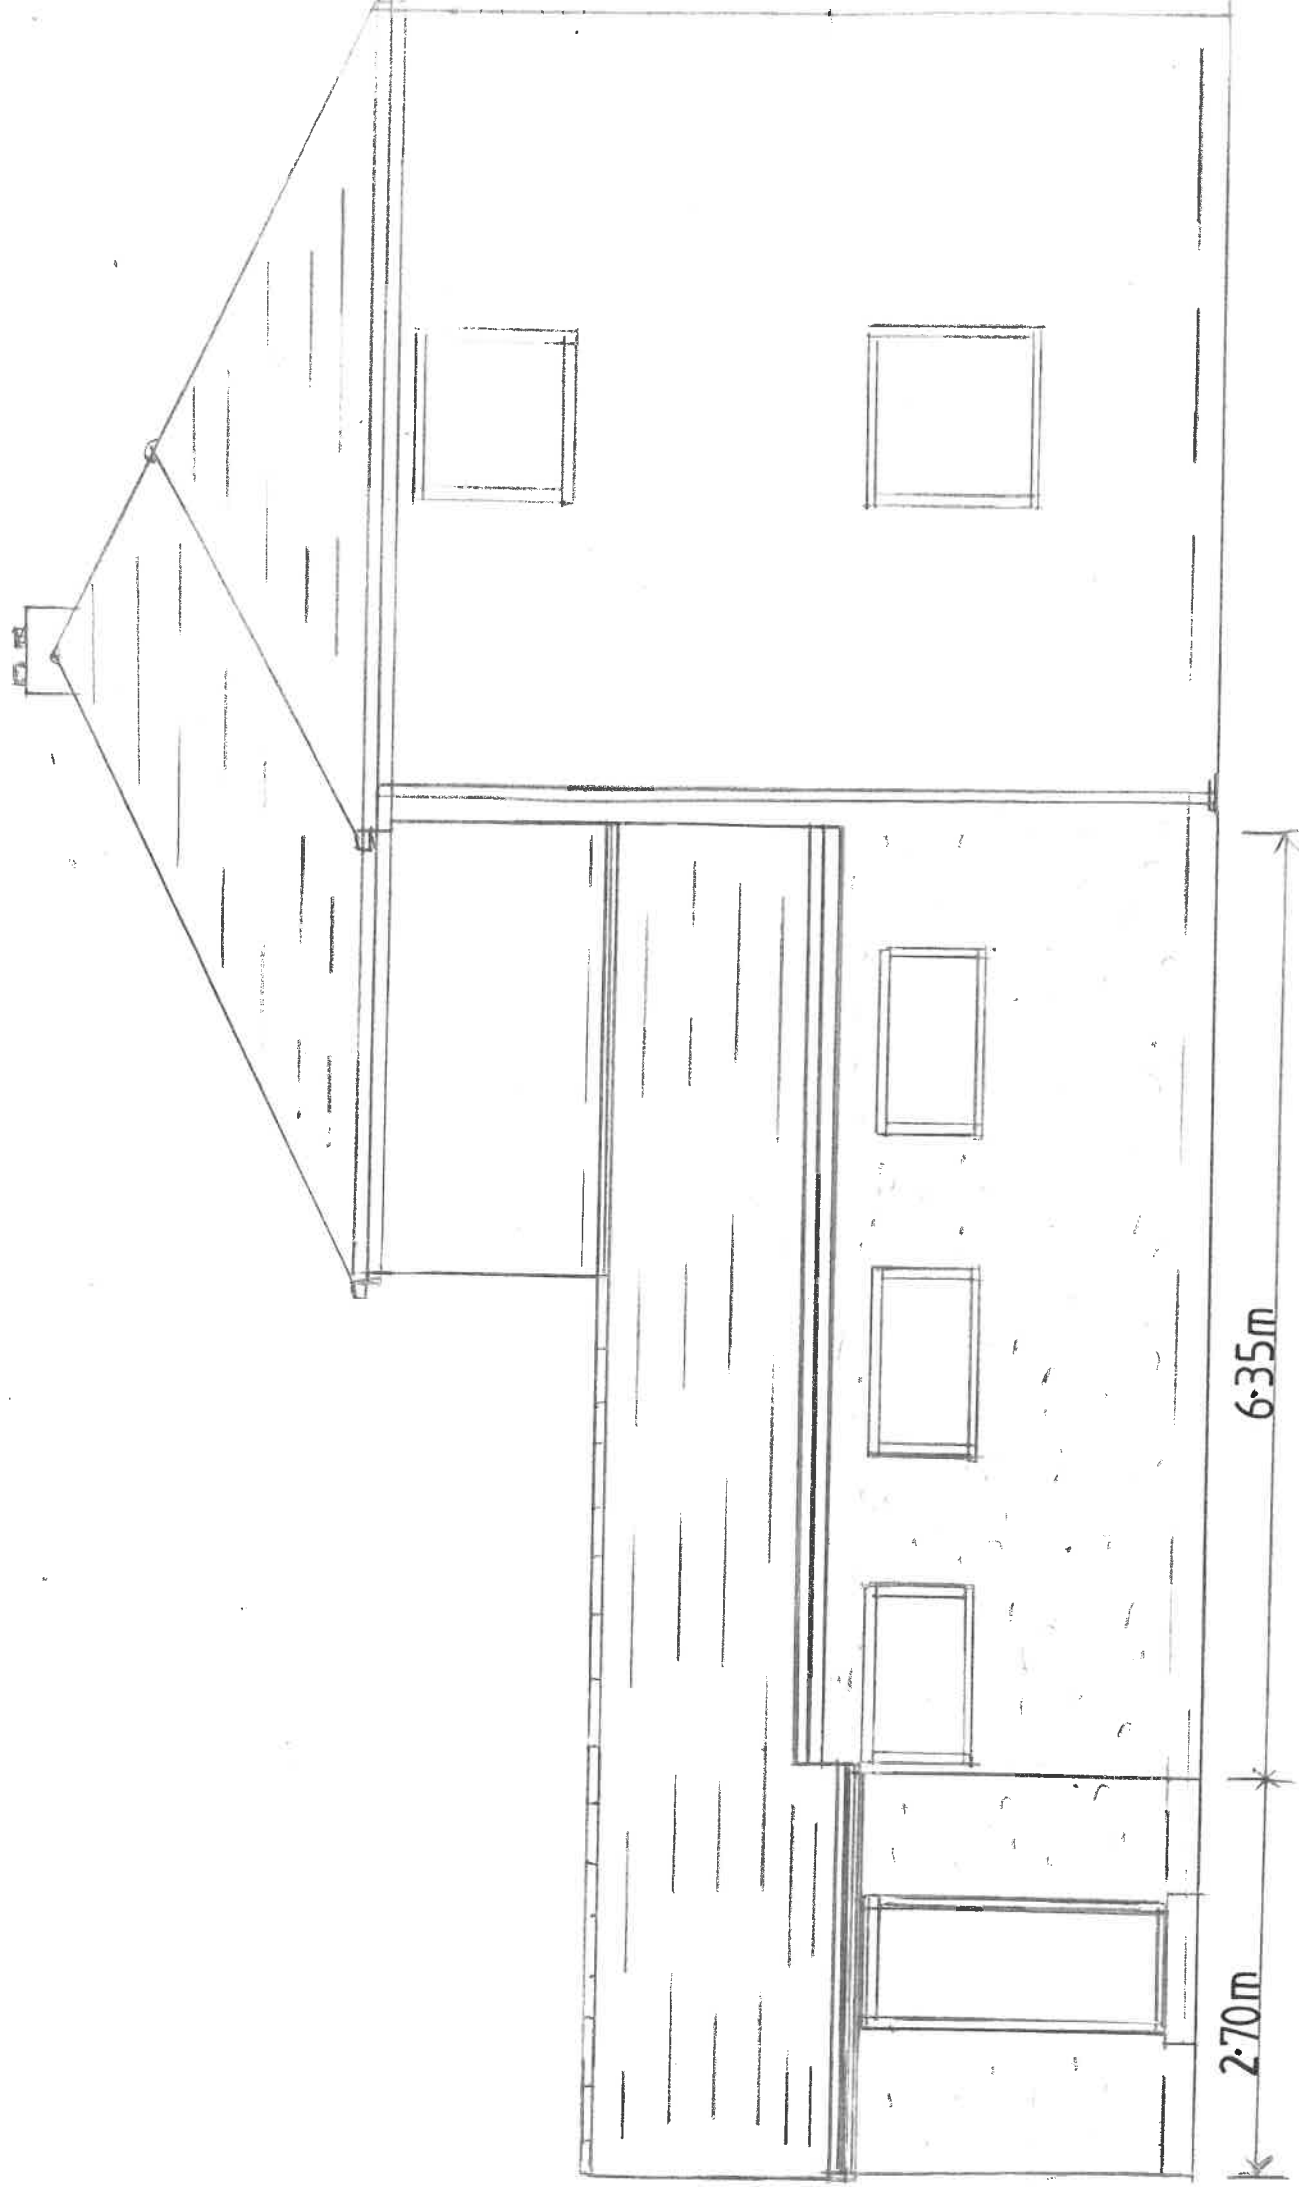

SIDE ELEVATION – PROPOSED

SCALE 1:50

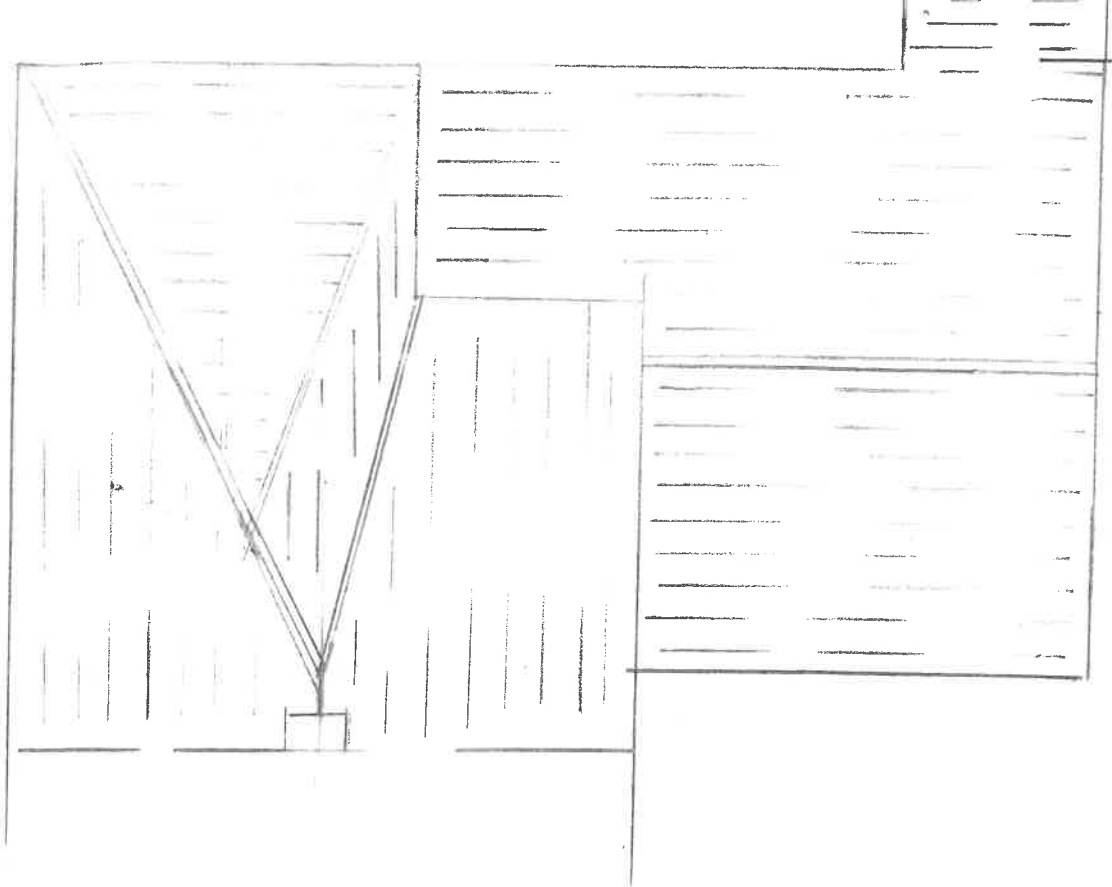

SIDE ELEVATION from adjacent property
– PROPOSED

ROOF PLAN – PROPOSED
SCALE 1:100