



GROUND FLOOR PLAN EXISTING

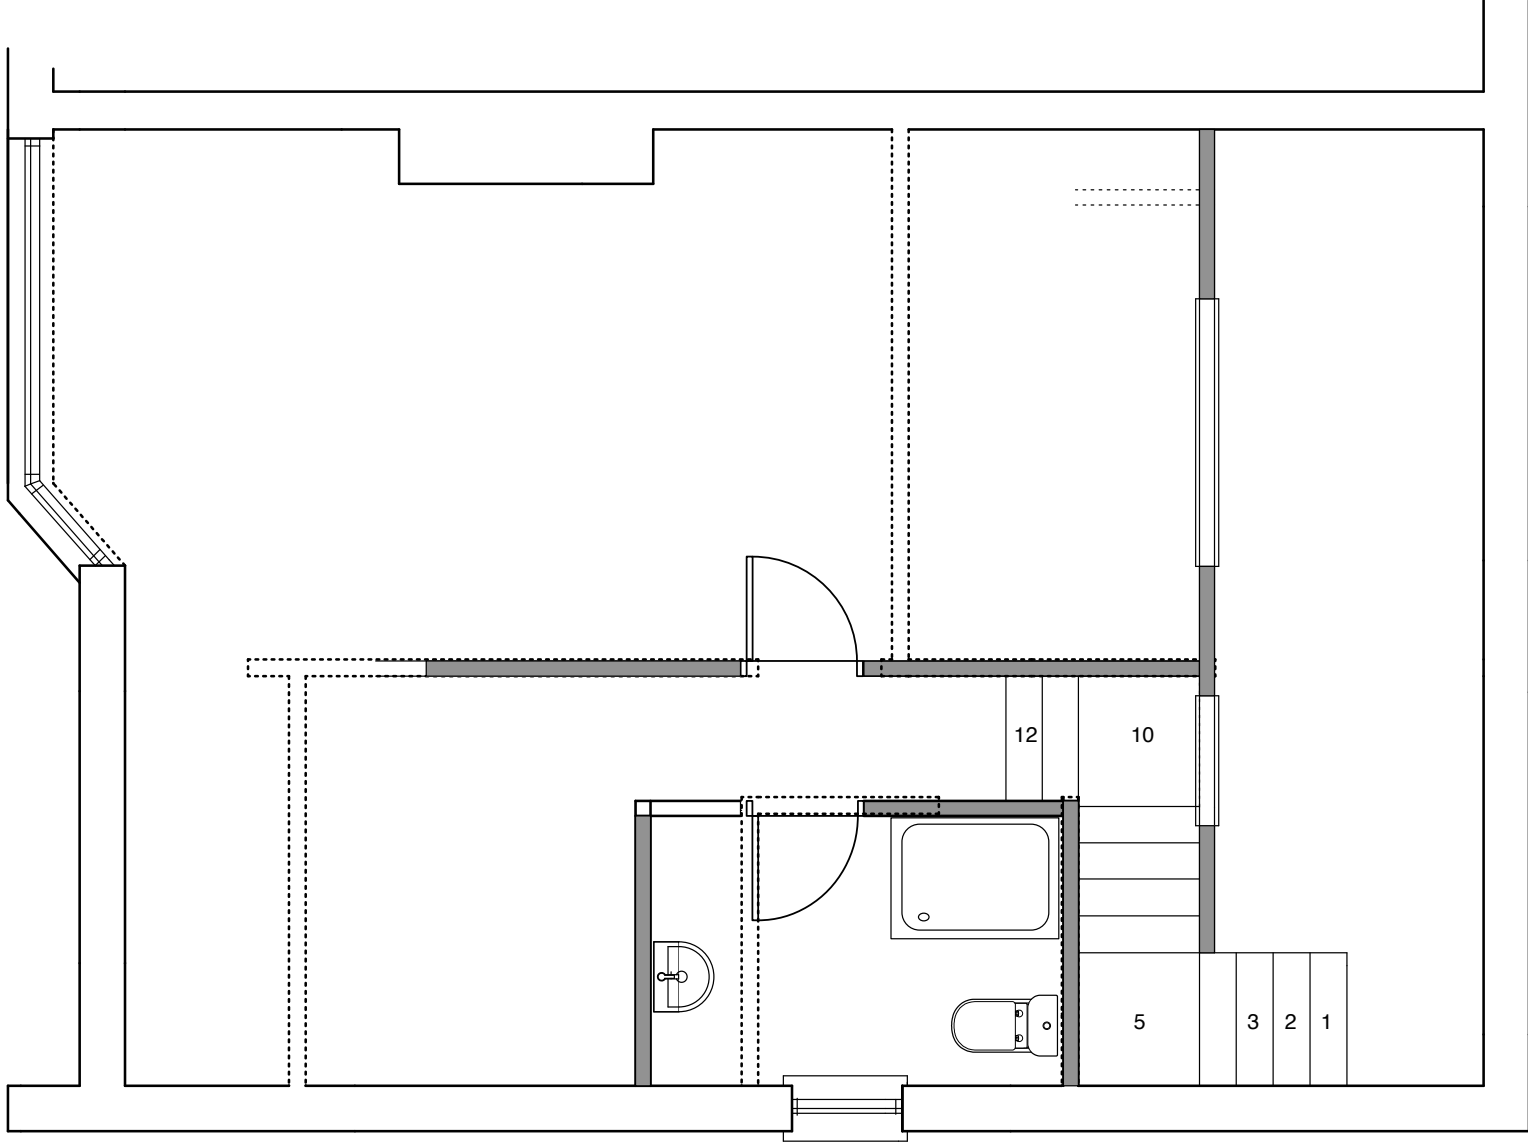


FIRST FLOOR PLAN EXISTING

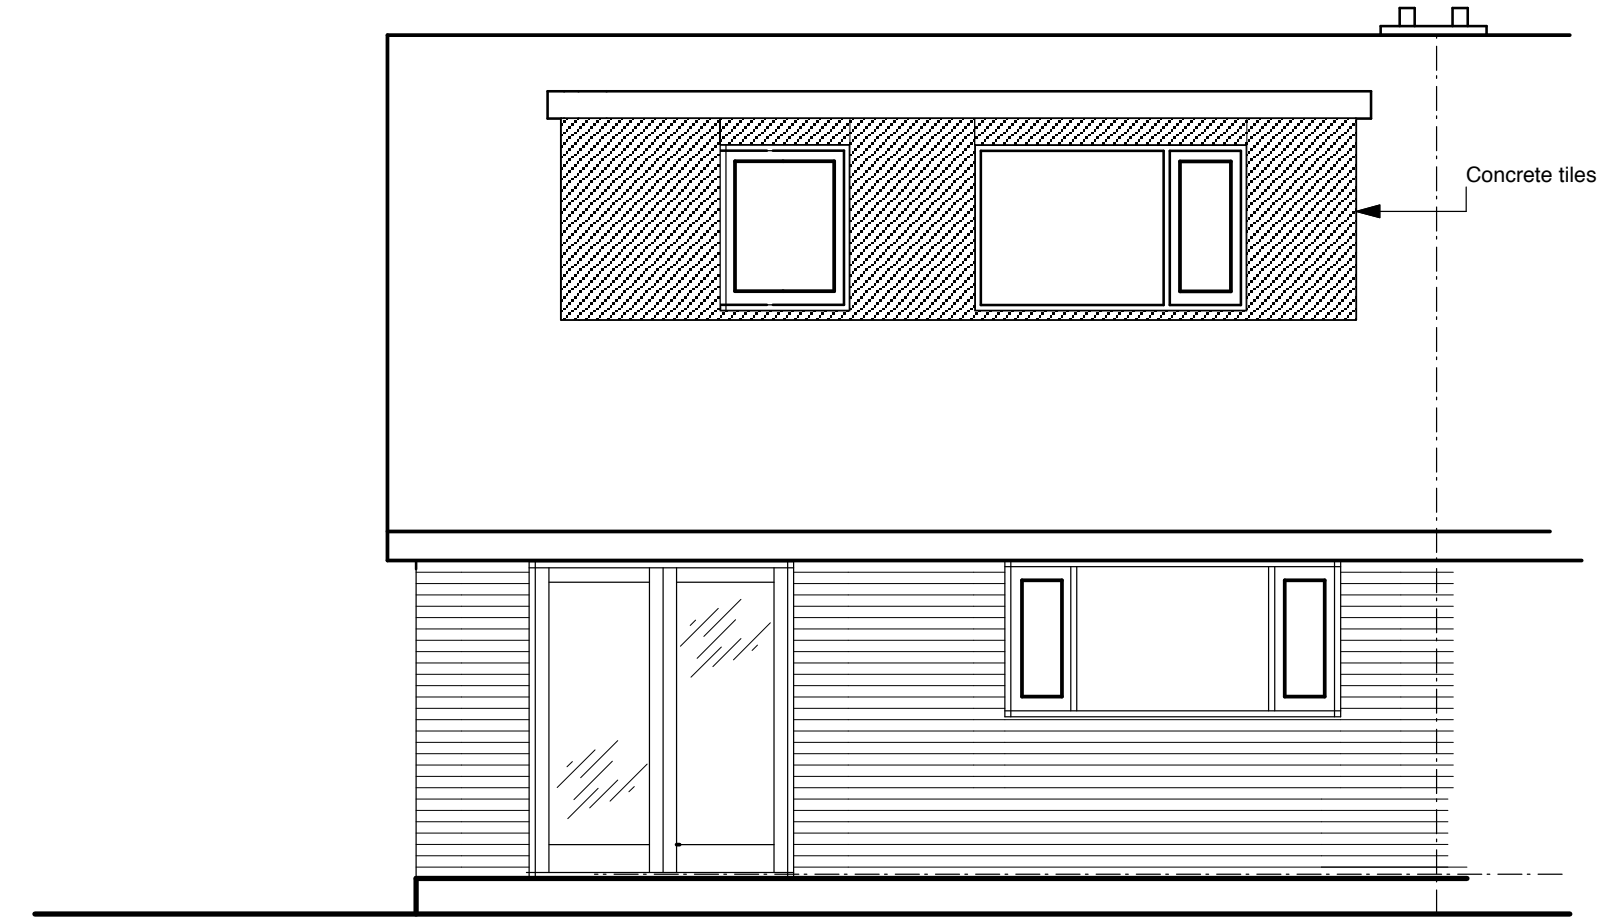

REAR ELEVATION (NORTH) EXISTING



FRONT ELEVATION (SOUTH) EXISTING

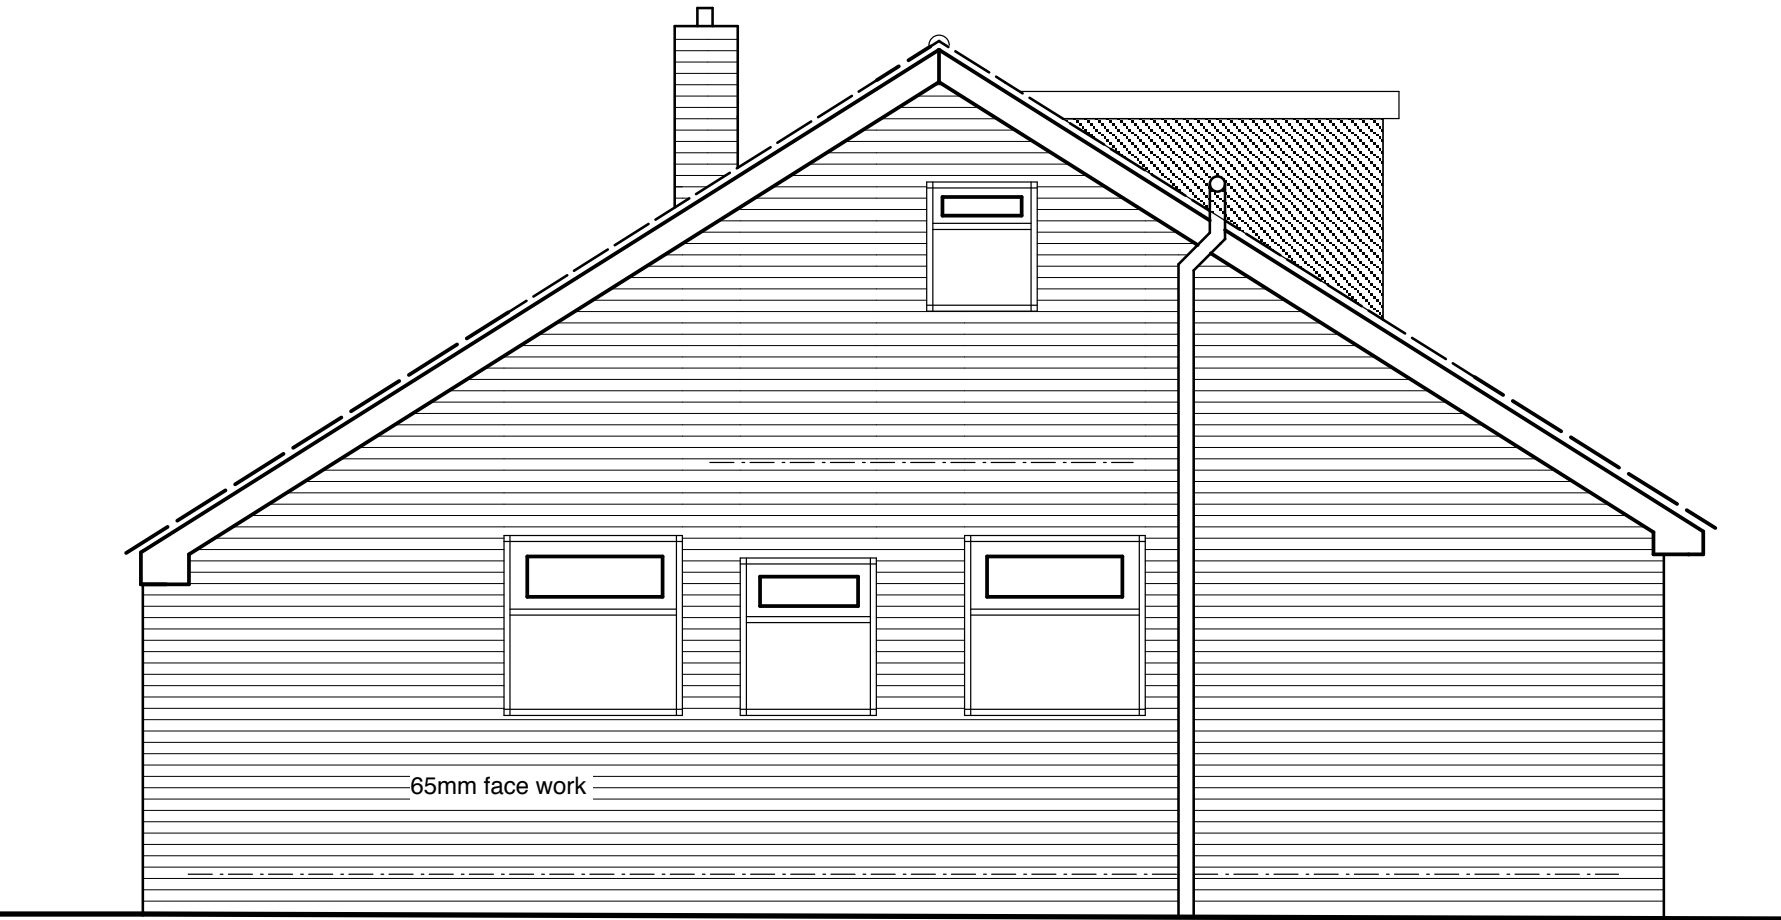

SIDE ELEVATION (EAST) EXISTING

NEWHEY LOFT CONVERSIONS
(In Alliance with Shitt Joinery)
LLOYD STREET SAW MILLS
HIGHER LLOYD STREET
DARWEN
telephone 01254 706446

MR.MRS.BEN AINSWORTH
23, MAYFAIR CRESCENT
BLACKBURN BB1 9PY.

telephone

drawing number D 1124 / 21/01

scale 1-50

issue date 1st February 2021

drawn

EXISTING DETAIL

