

NOTES:

No.	Description	Date

CLIENT:

Mr& Mrs Nelson

PROJECT:

Proposed Annex at Ash Lea,
Clitheroe

SHEET:

Proposed Plans

Project number PHA/378

Date 21/01/2021


Drawn by JD

Checked by PH


A202

Scale 1 : 50

Sheet size A1

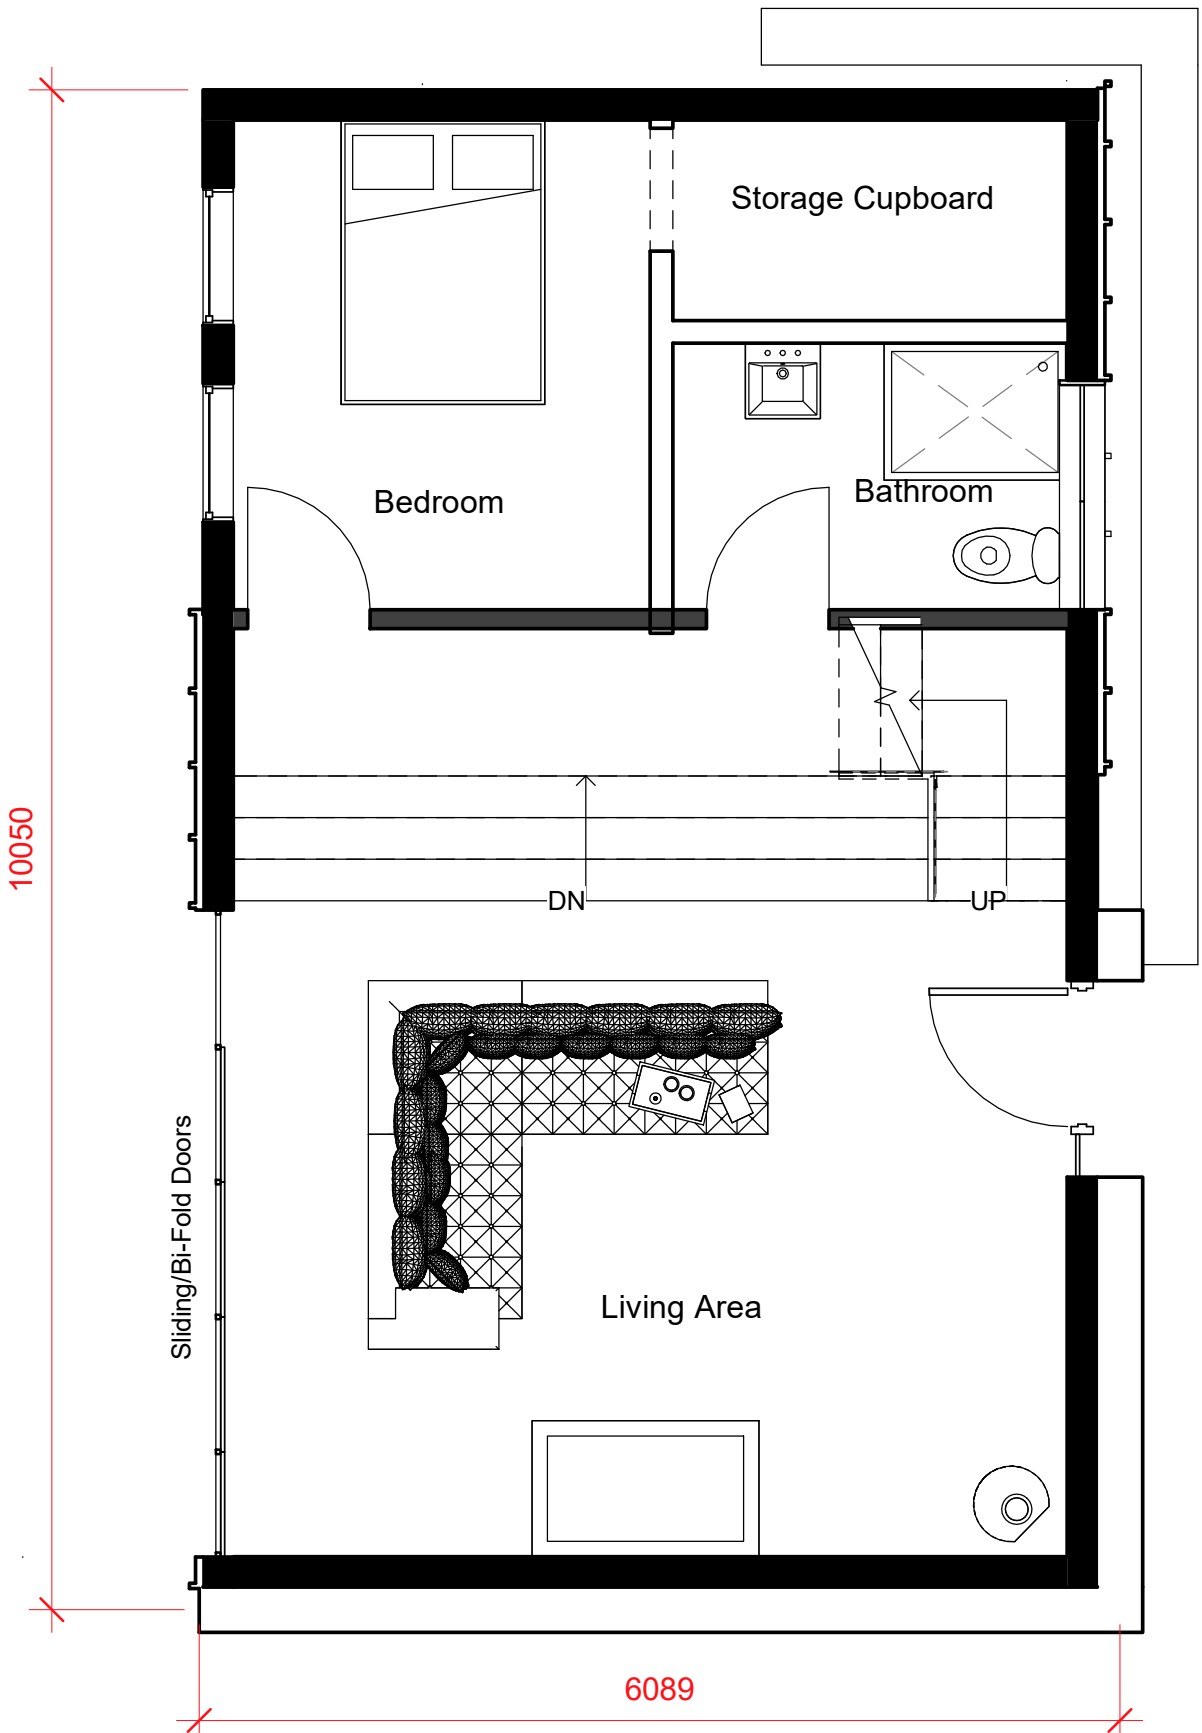

1 Proposed Floor Plan
1 : 50

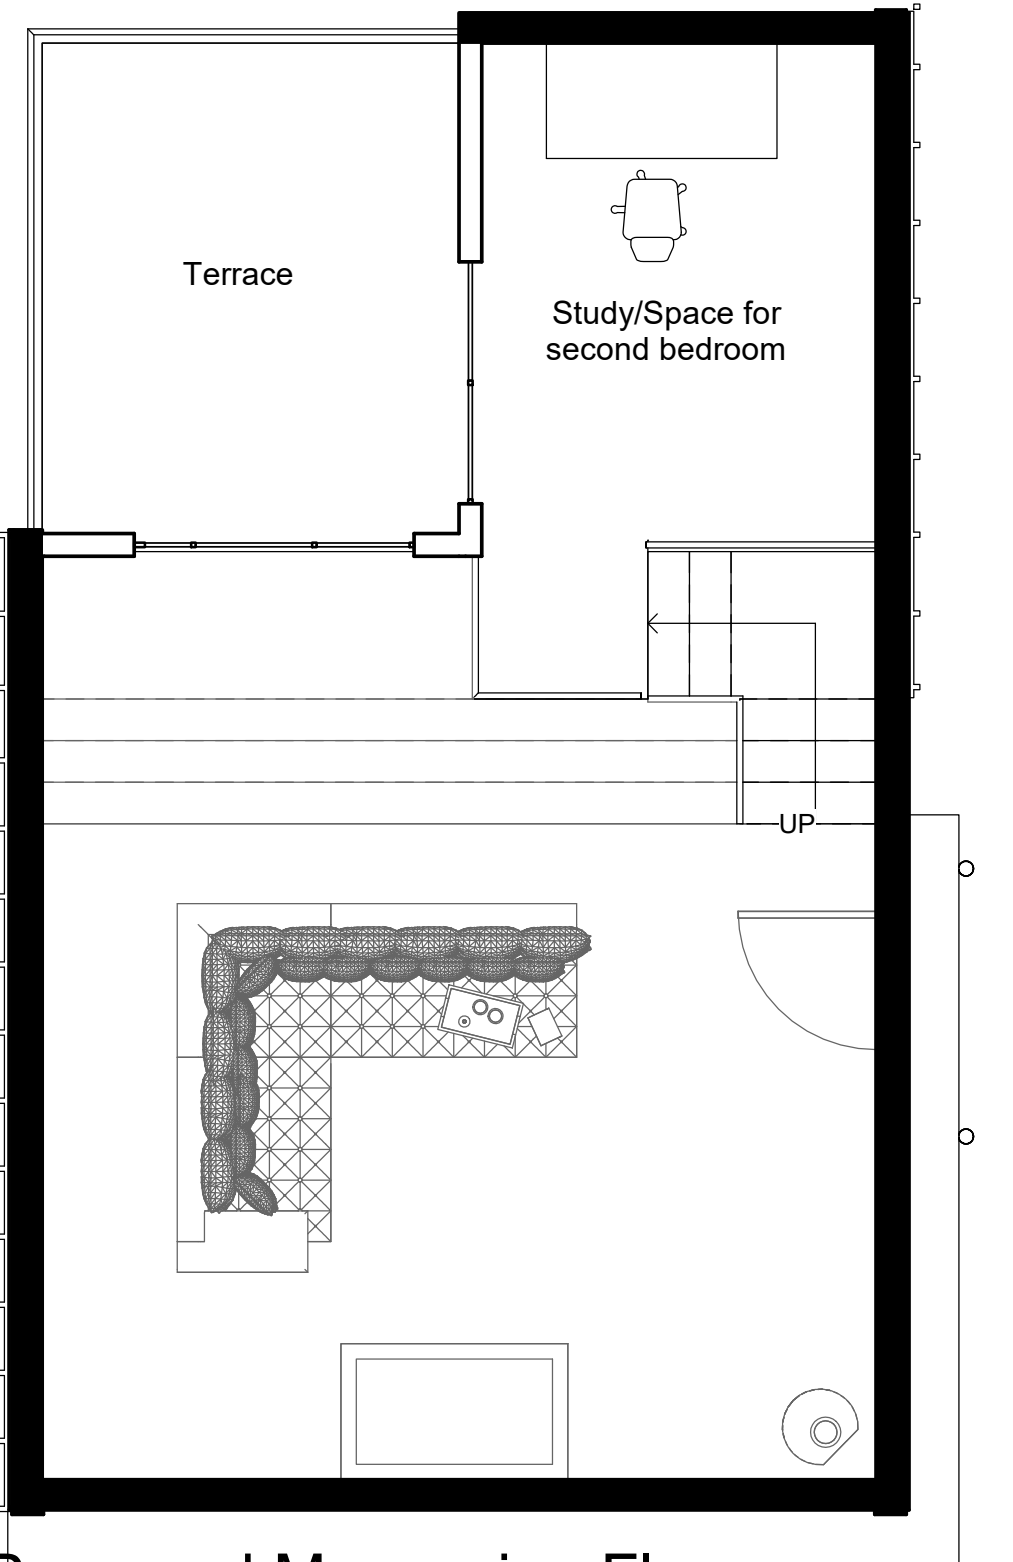

2 Proposed Mezzanine Floor
Plan
1 : 50