
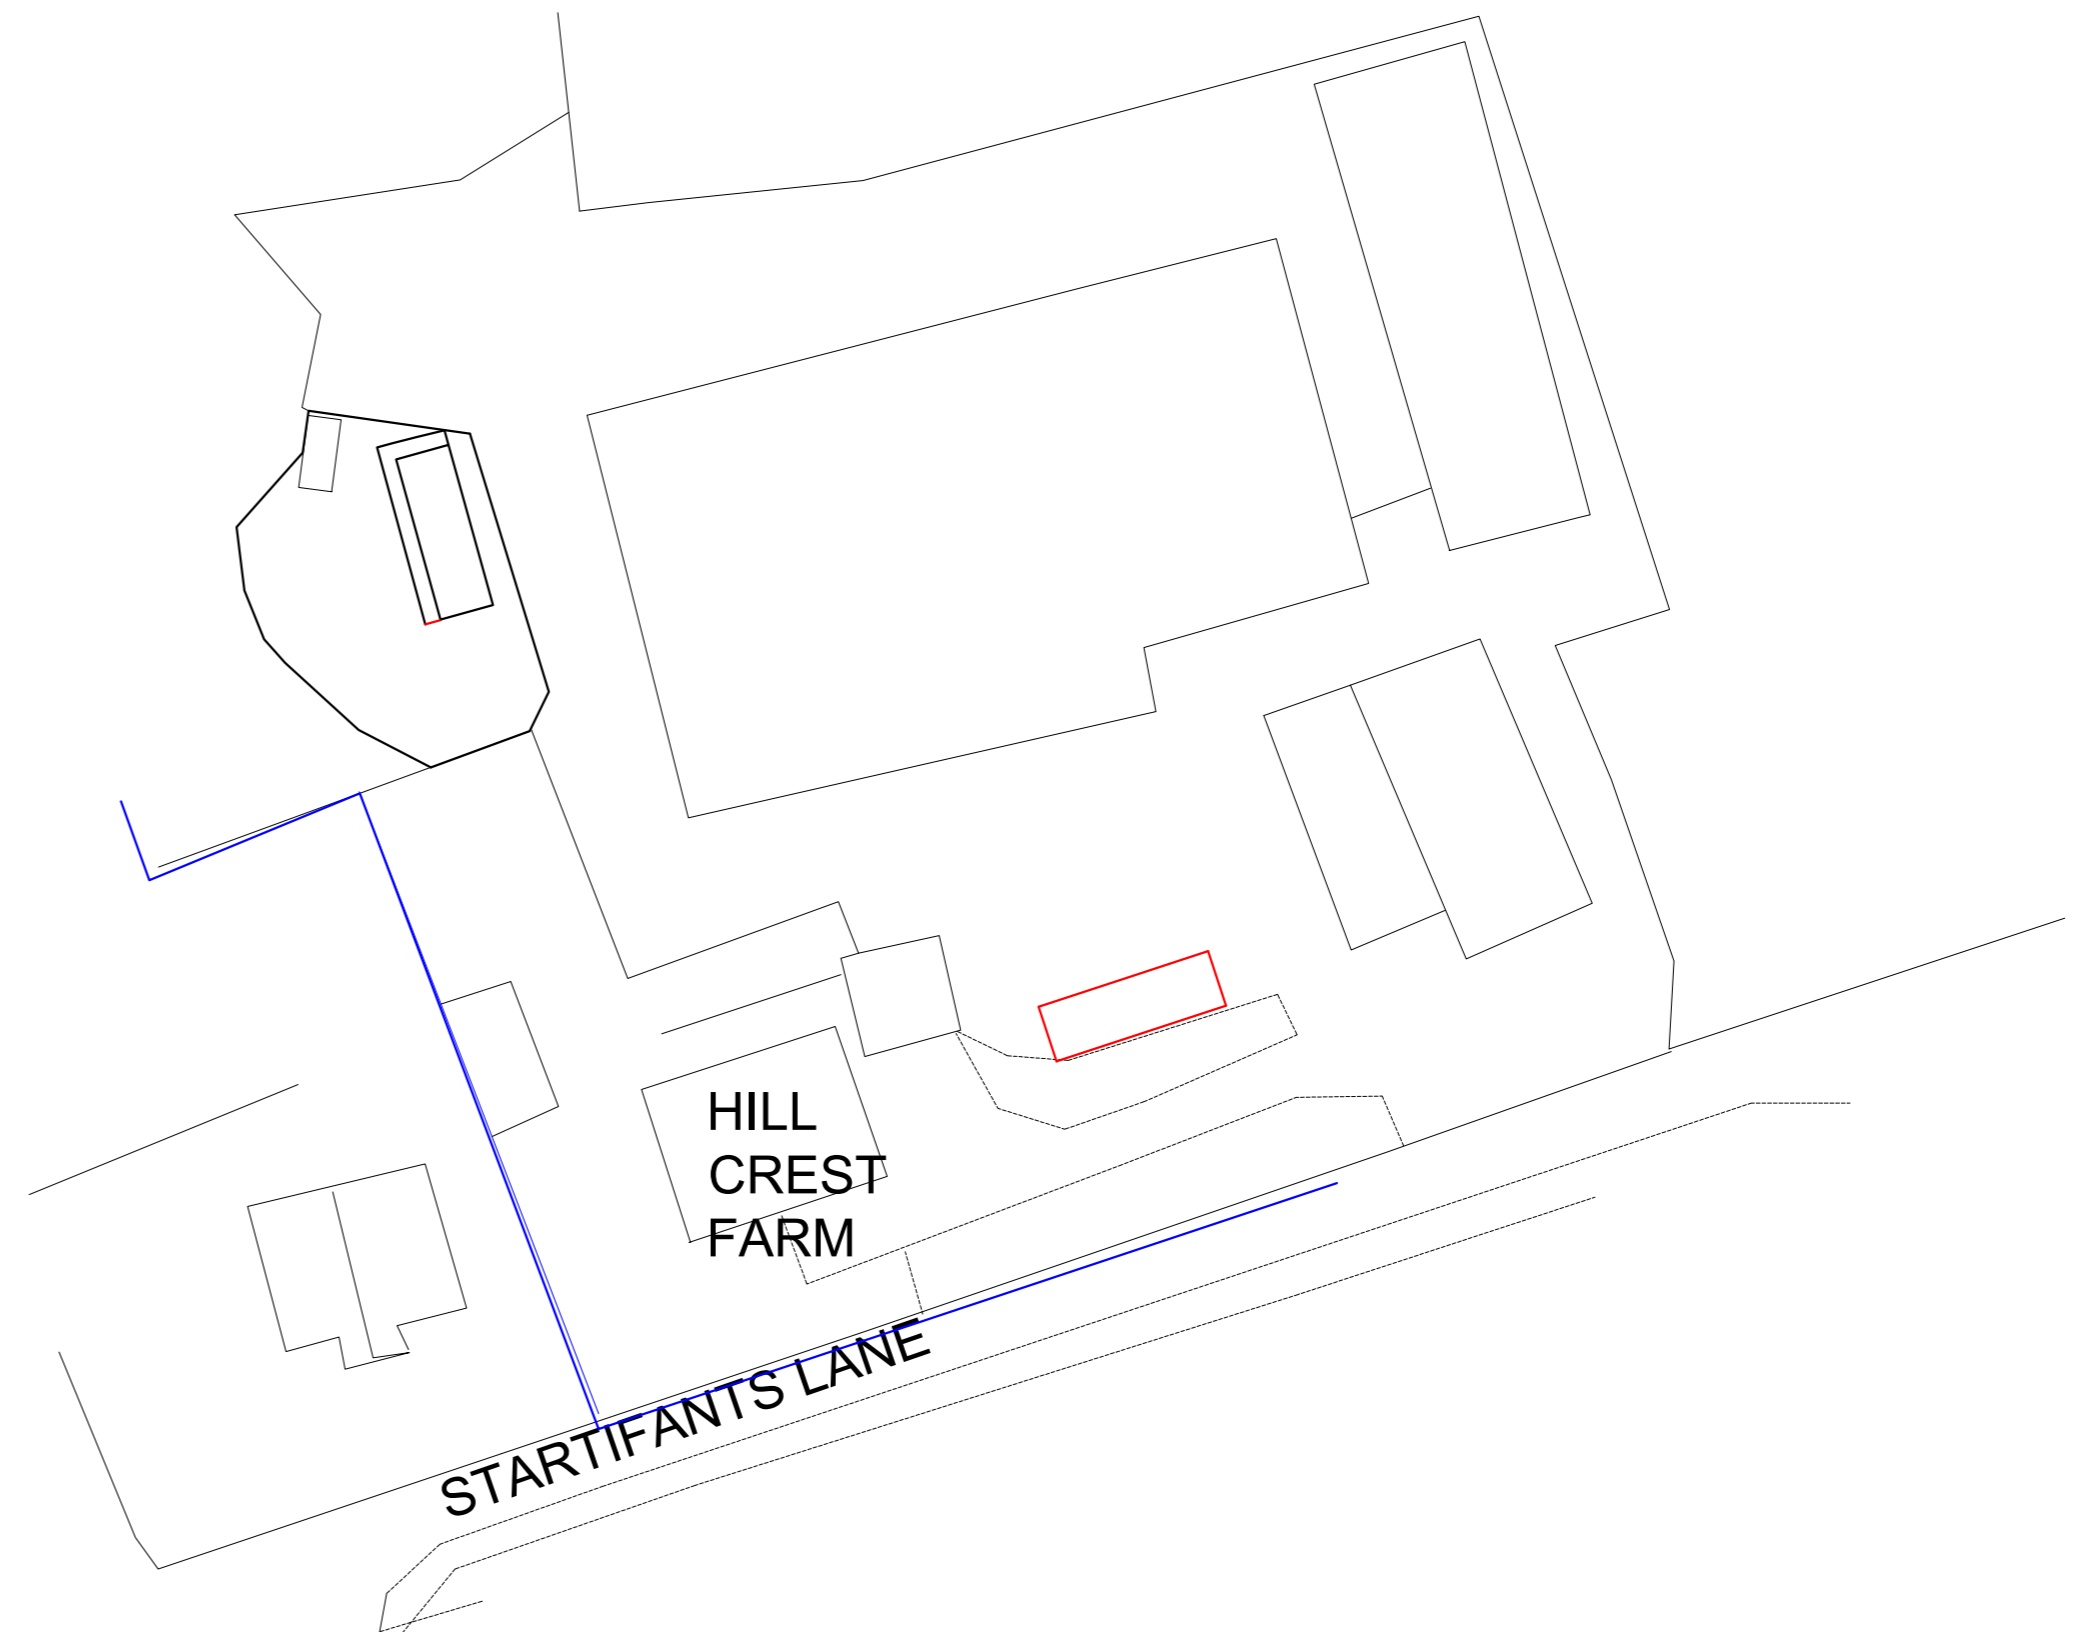


SITE PLAN SCALE 1:500

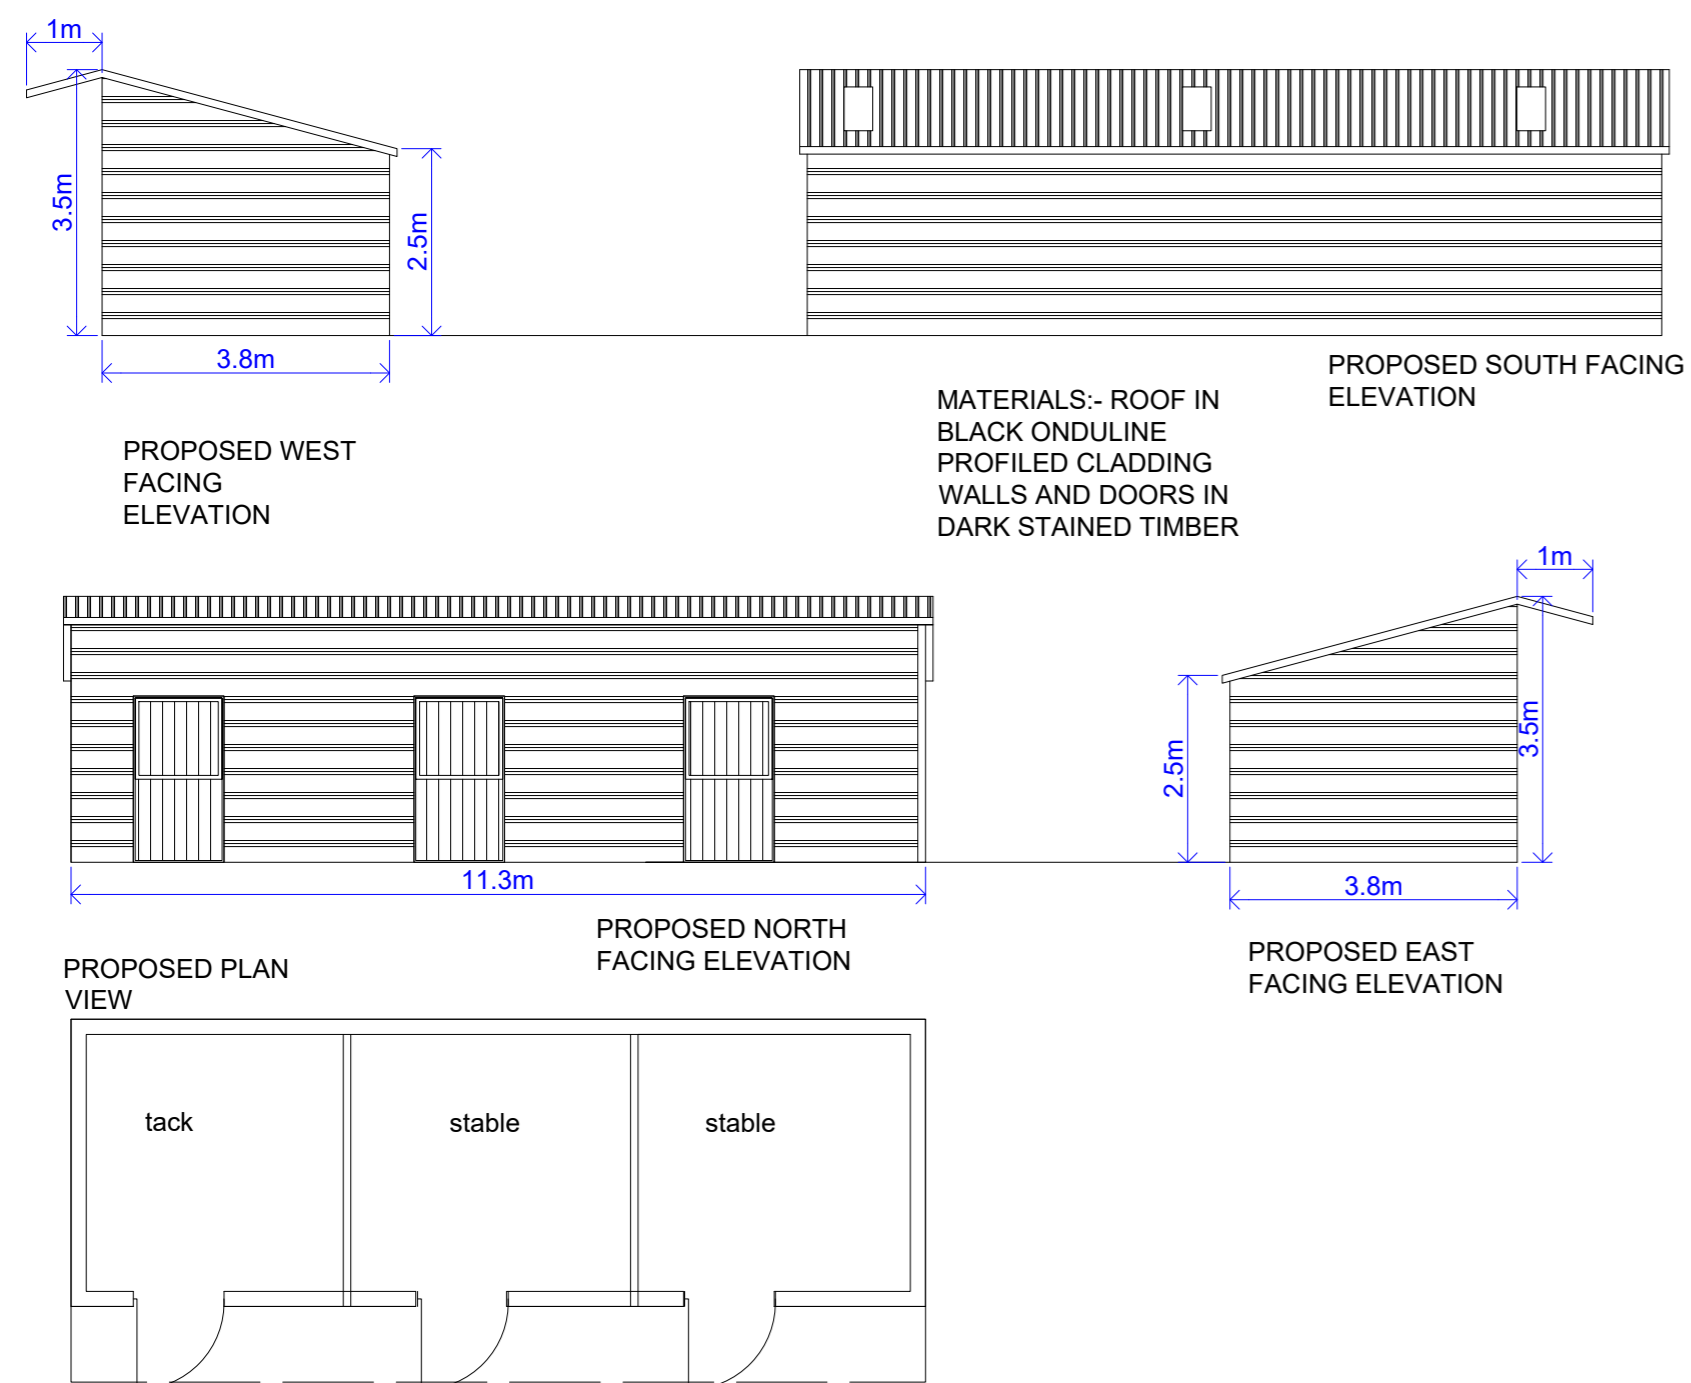

<p>DRAWN BY:</p>  <p>M Planning Consultancy Ltd</p> <p>5 Bobbin Mill Cottages, Stubbins Lane, Claughton-on-Brock, Preston. PR3 0PL Telephone 01995 640135 Mobile 07813 296 287 e-mail: mel@mlplanning.co.uk</p>	<p>CLIENT: MR S PYE</p> <p>PROJECT:- ERECTION of a private stable block for two horses</p> <p>LOCATION: HILL CREST FARM, STARTIFANTS LANE, CHIPPING, PRESTON</p>	<p>DATE: 10 FEB 21 NO. ML/SP/6015</p> <p>SCALE: 1:100 & 1:500</p> <p>A2</p>
---	--	---