





PROPOSED NORTH EAST FACING ELEVATION SCALE 1:50

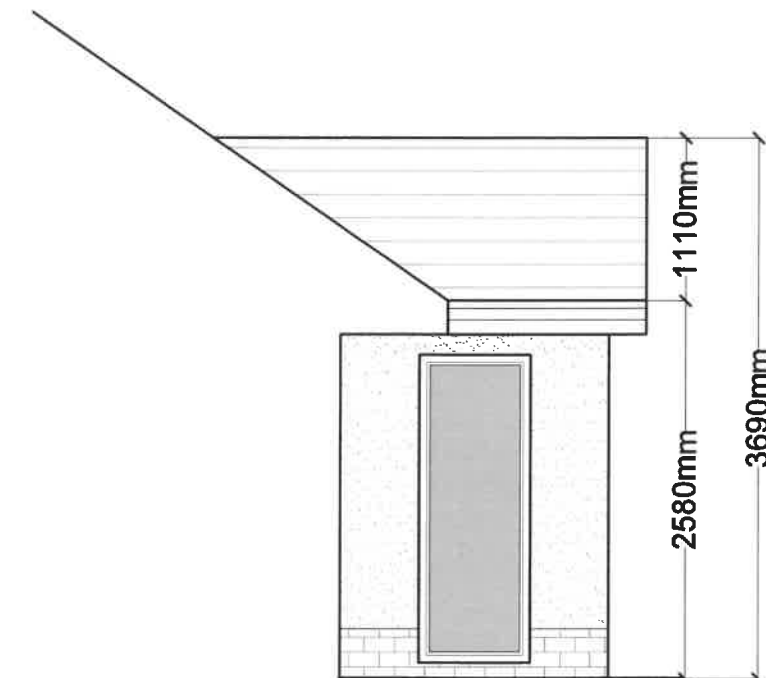

PROPOSED SOUTH EAST FACING ELEVATION SCALE 1:50

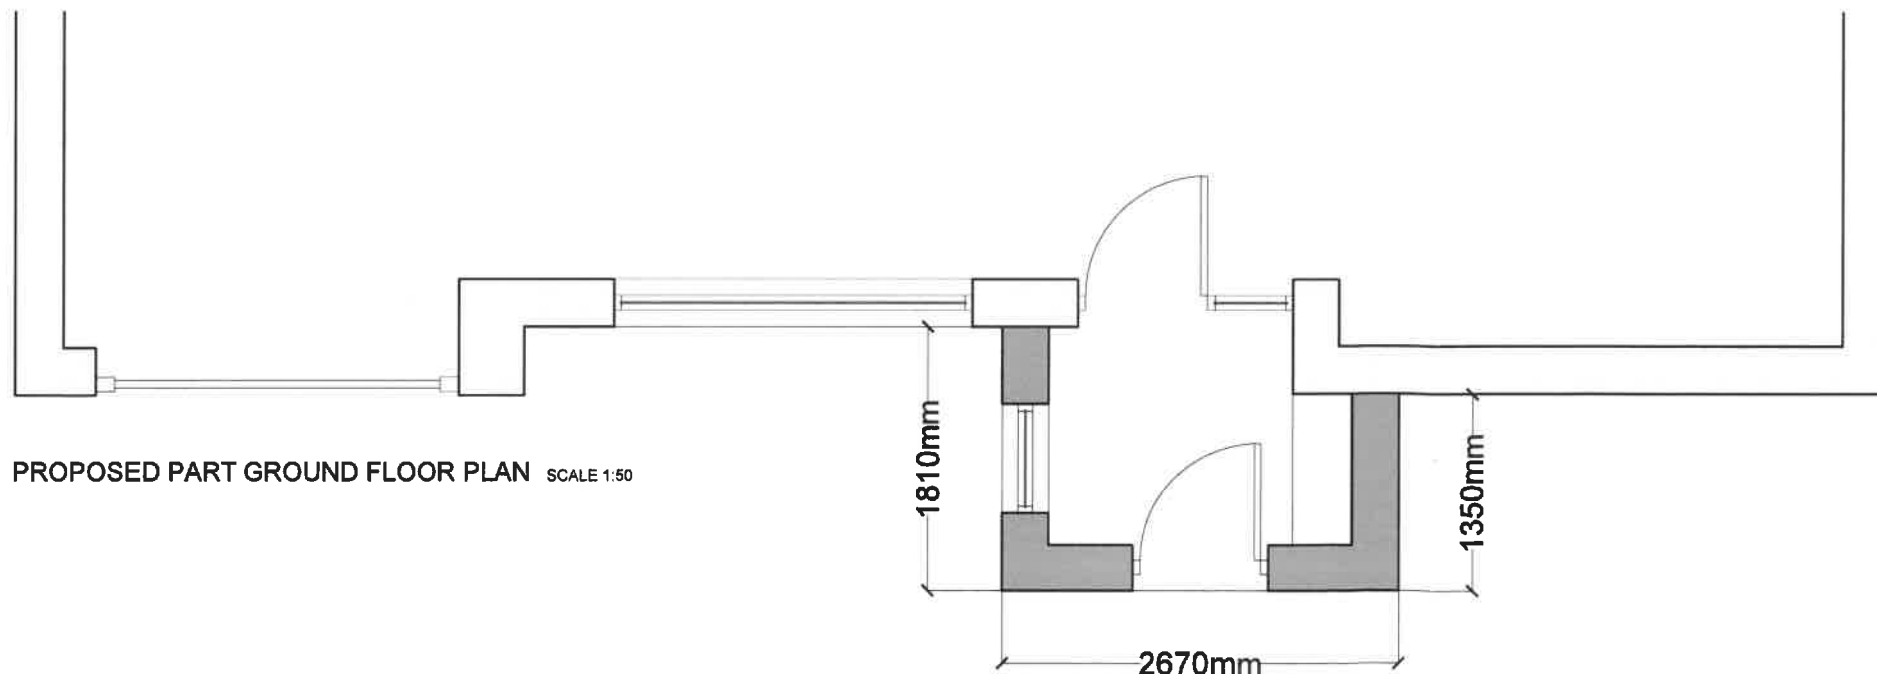

PROPOSED PART GROUND FLOOR PLAN SCALE 1:50

CLIENT NAME: Mrs J Turner	
PROJECT DESCRIPTION: Proposed new porch at 4 Pinder Close Waddington Clitheroe	
DRAWING TITLE: PROPOSED PLANS AND ELEVATIONS	
SCALE: 1:50 @A3	DRAWN BY: Ben Turner
P01	