




GROUND FLOOR PLAN

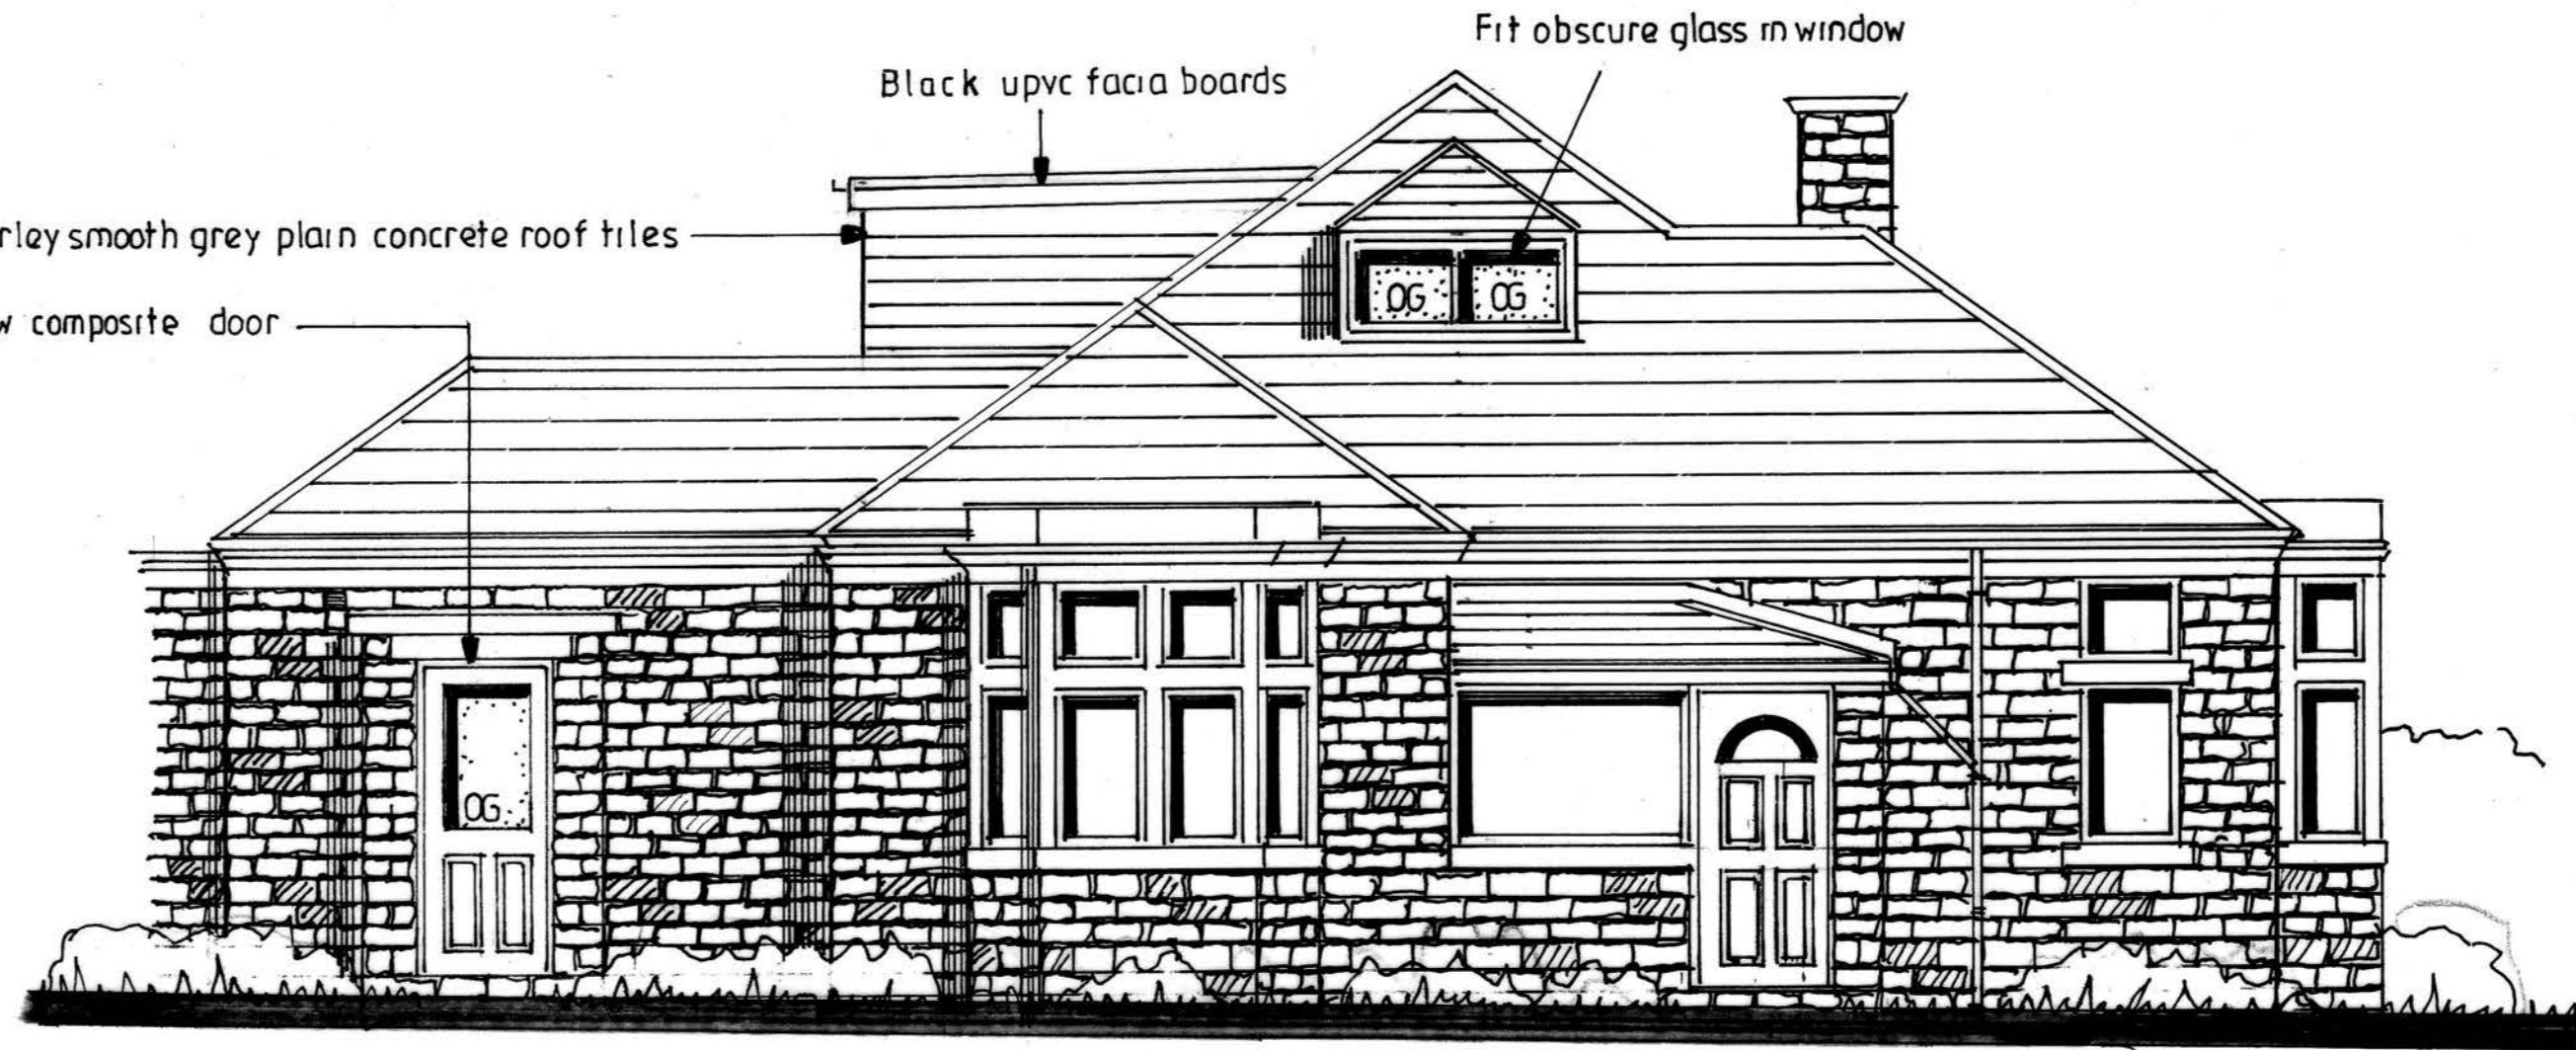


SIDE ELEVATION 1:50

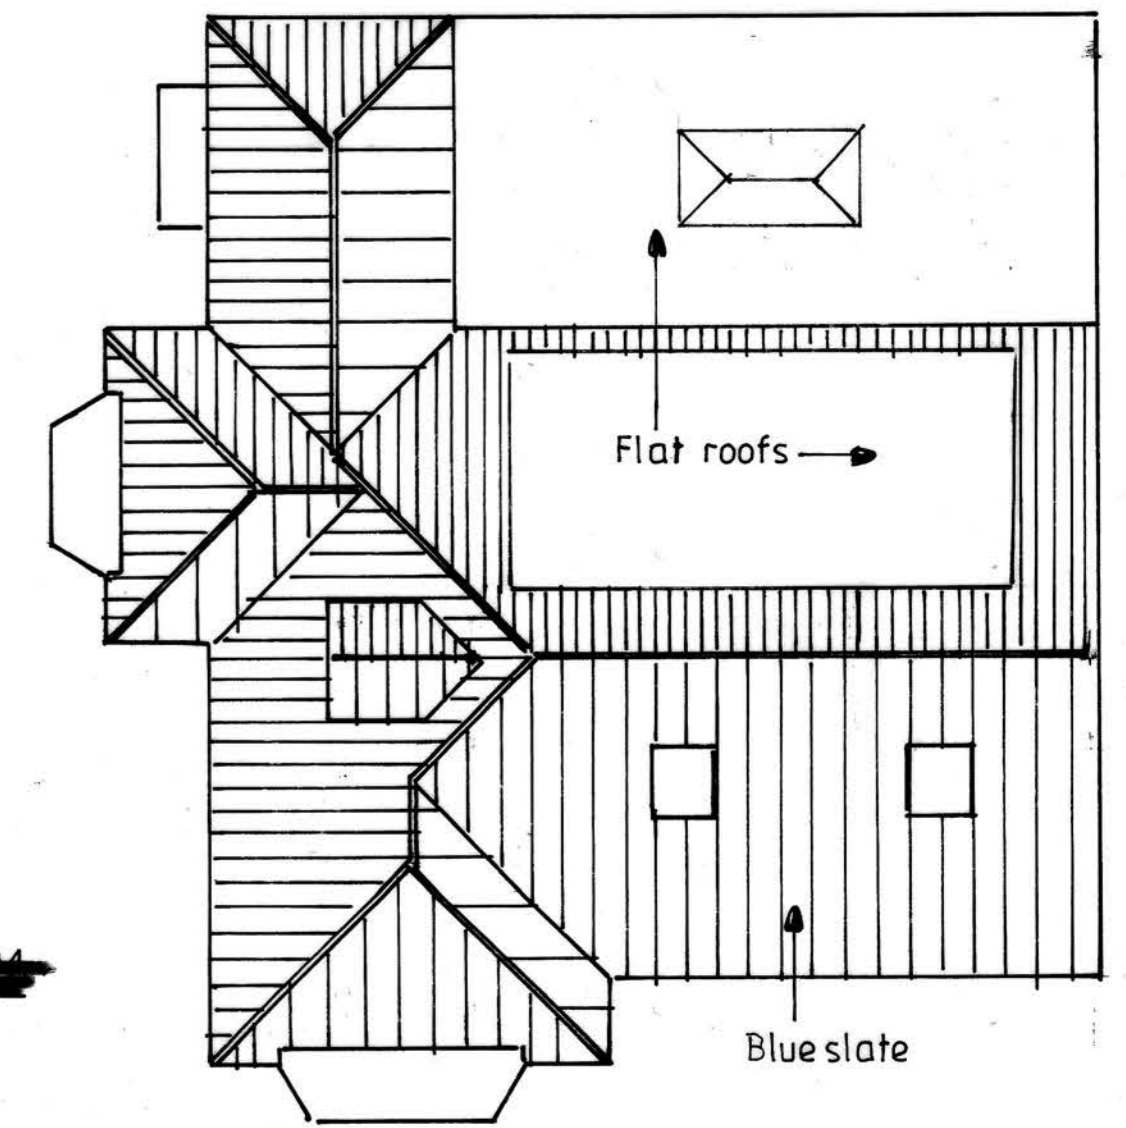

ROOF PLAN 1:100

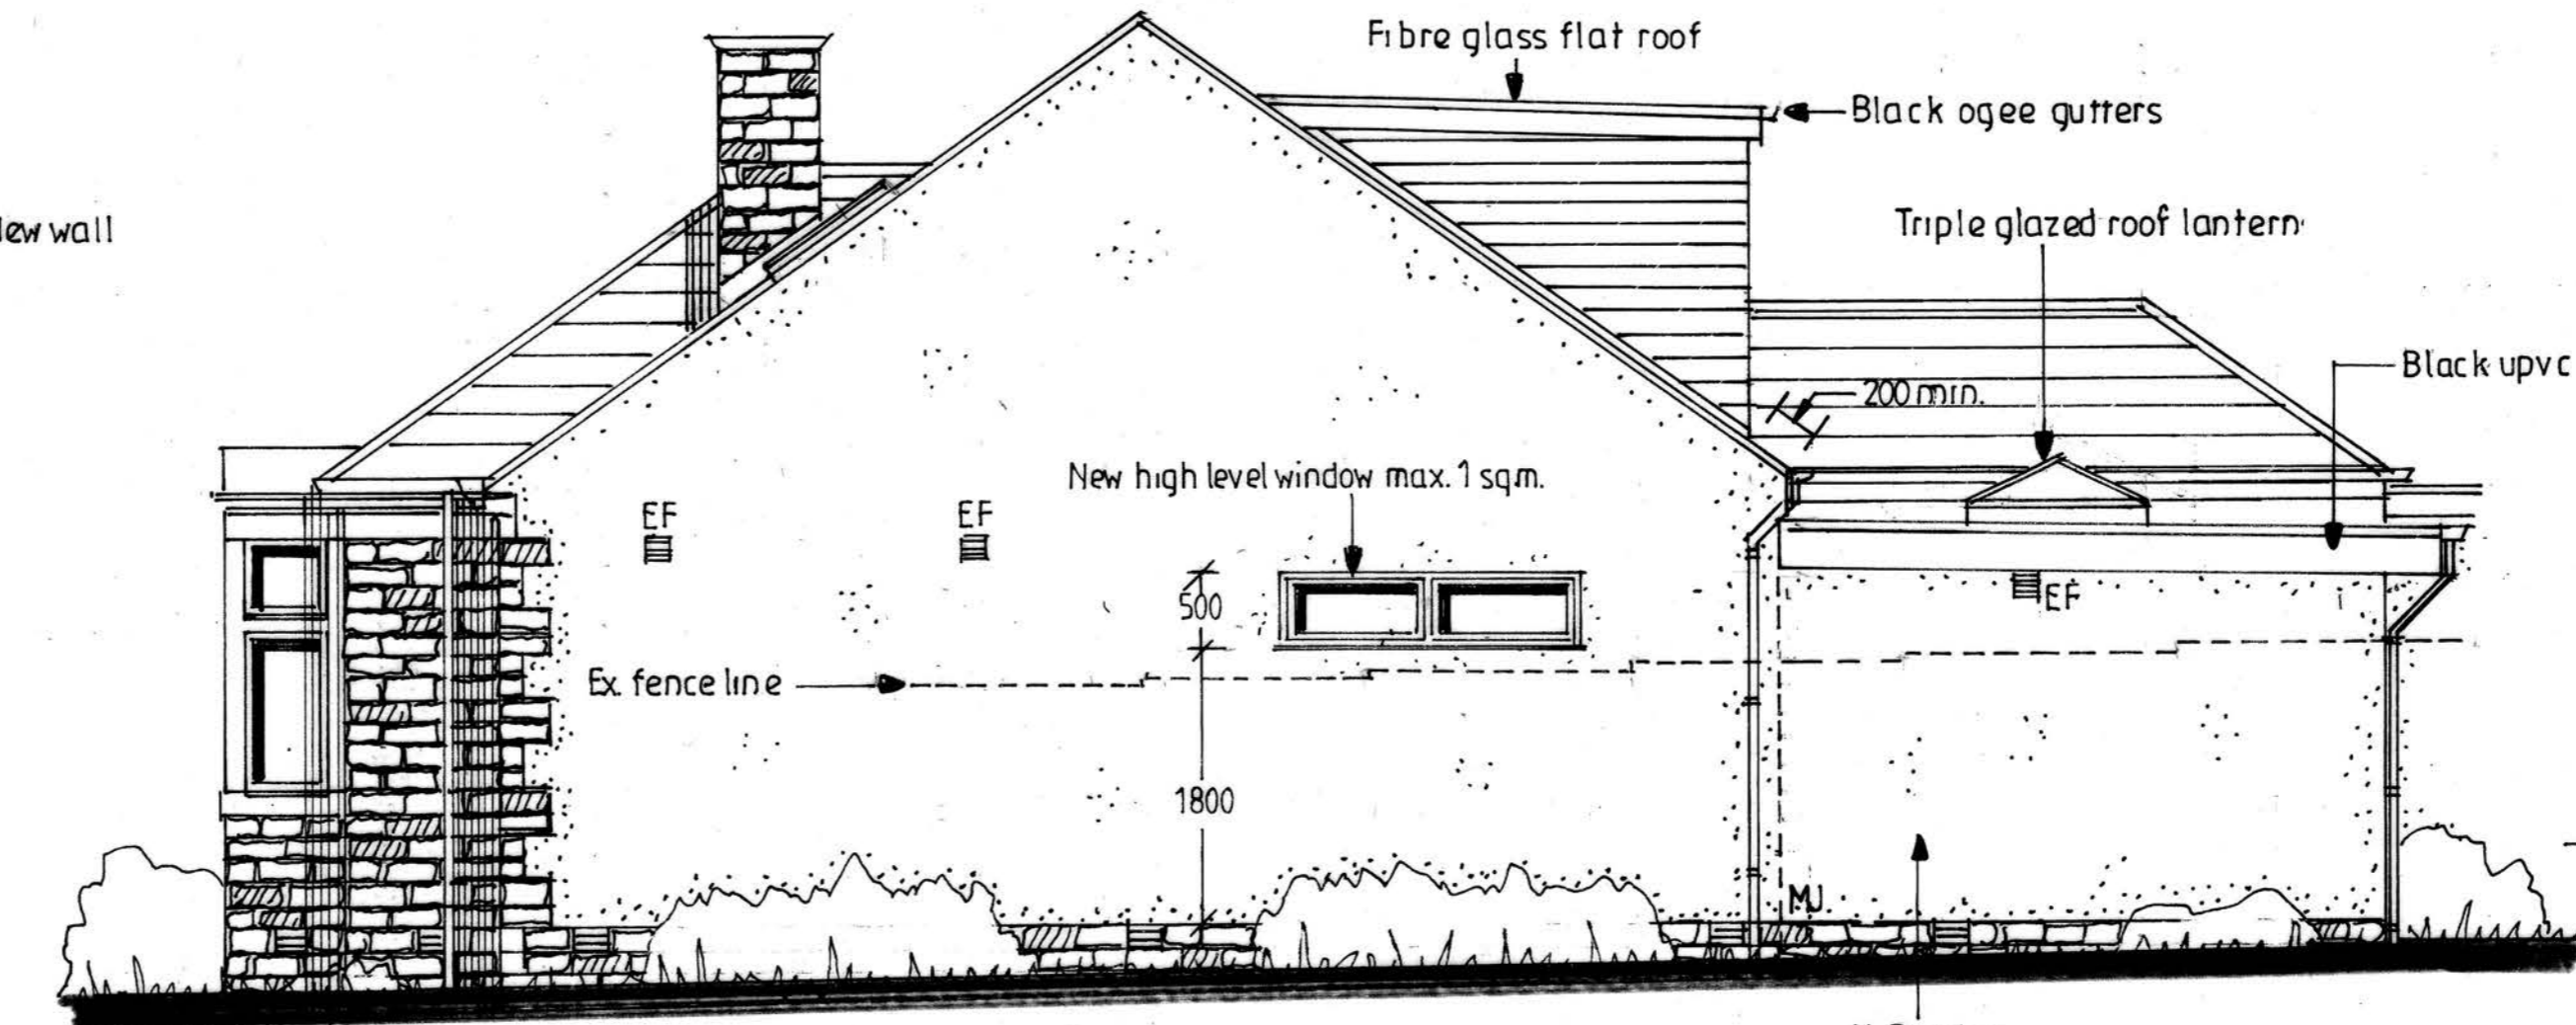


SIDE ELEVATION 1:50

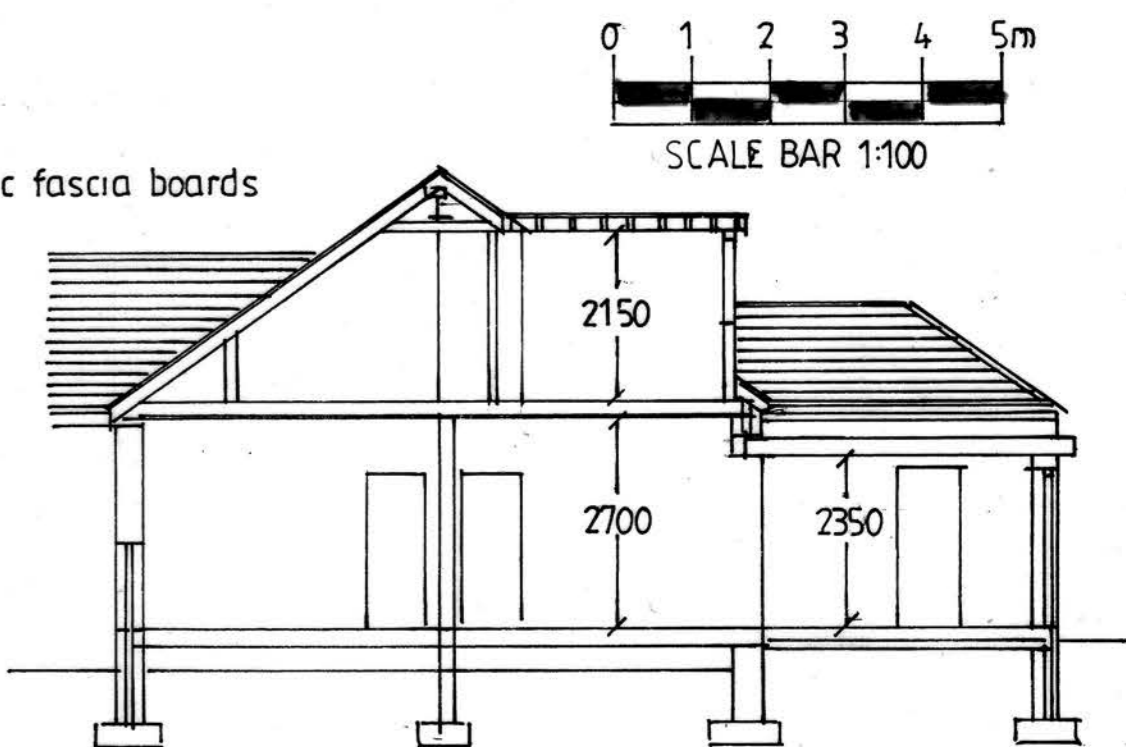


SECTION A-A 1:100

PROPOSED FLOOR PLANS, ELEVATIONS, SECTION & ROOF PLAN

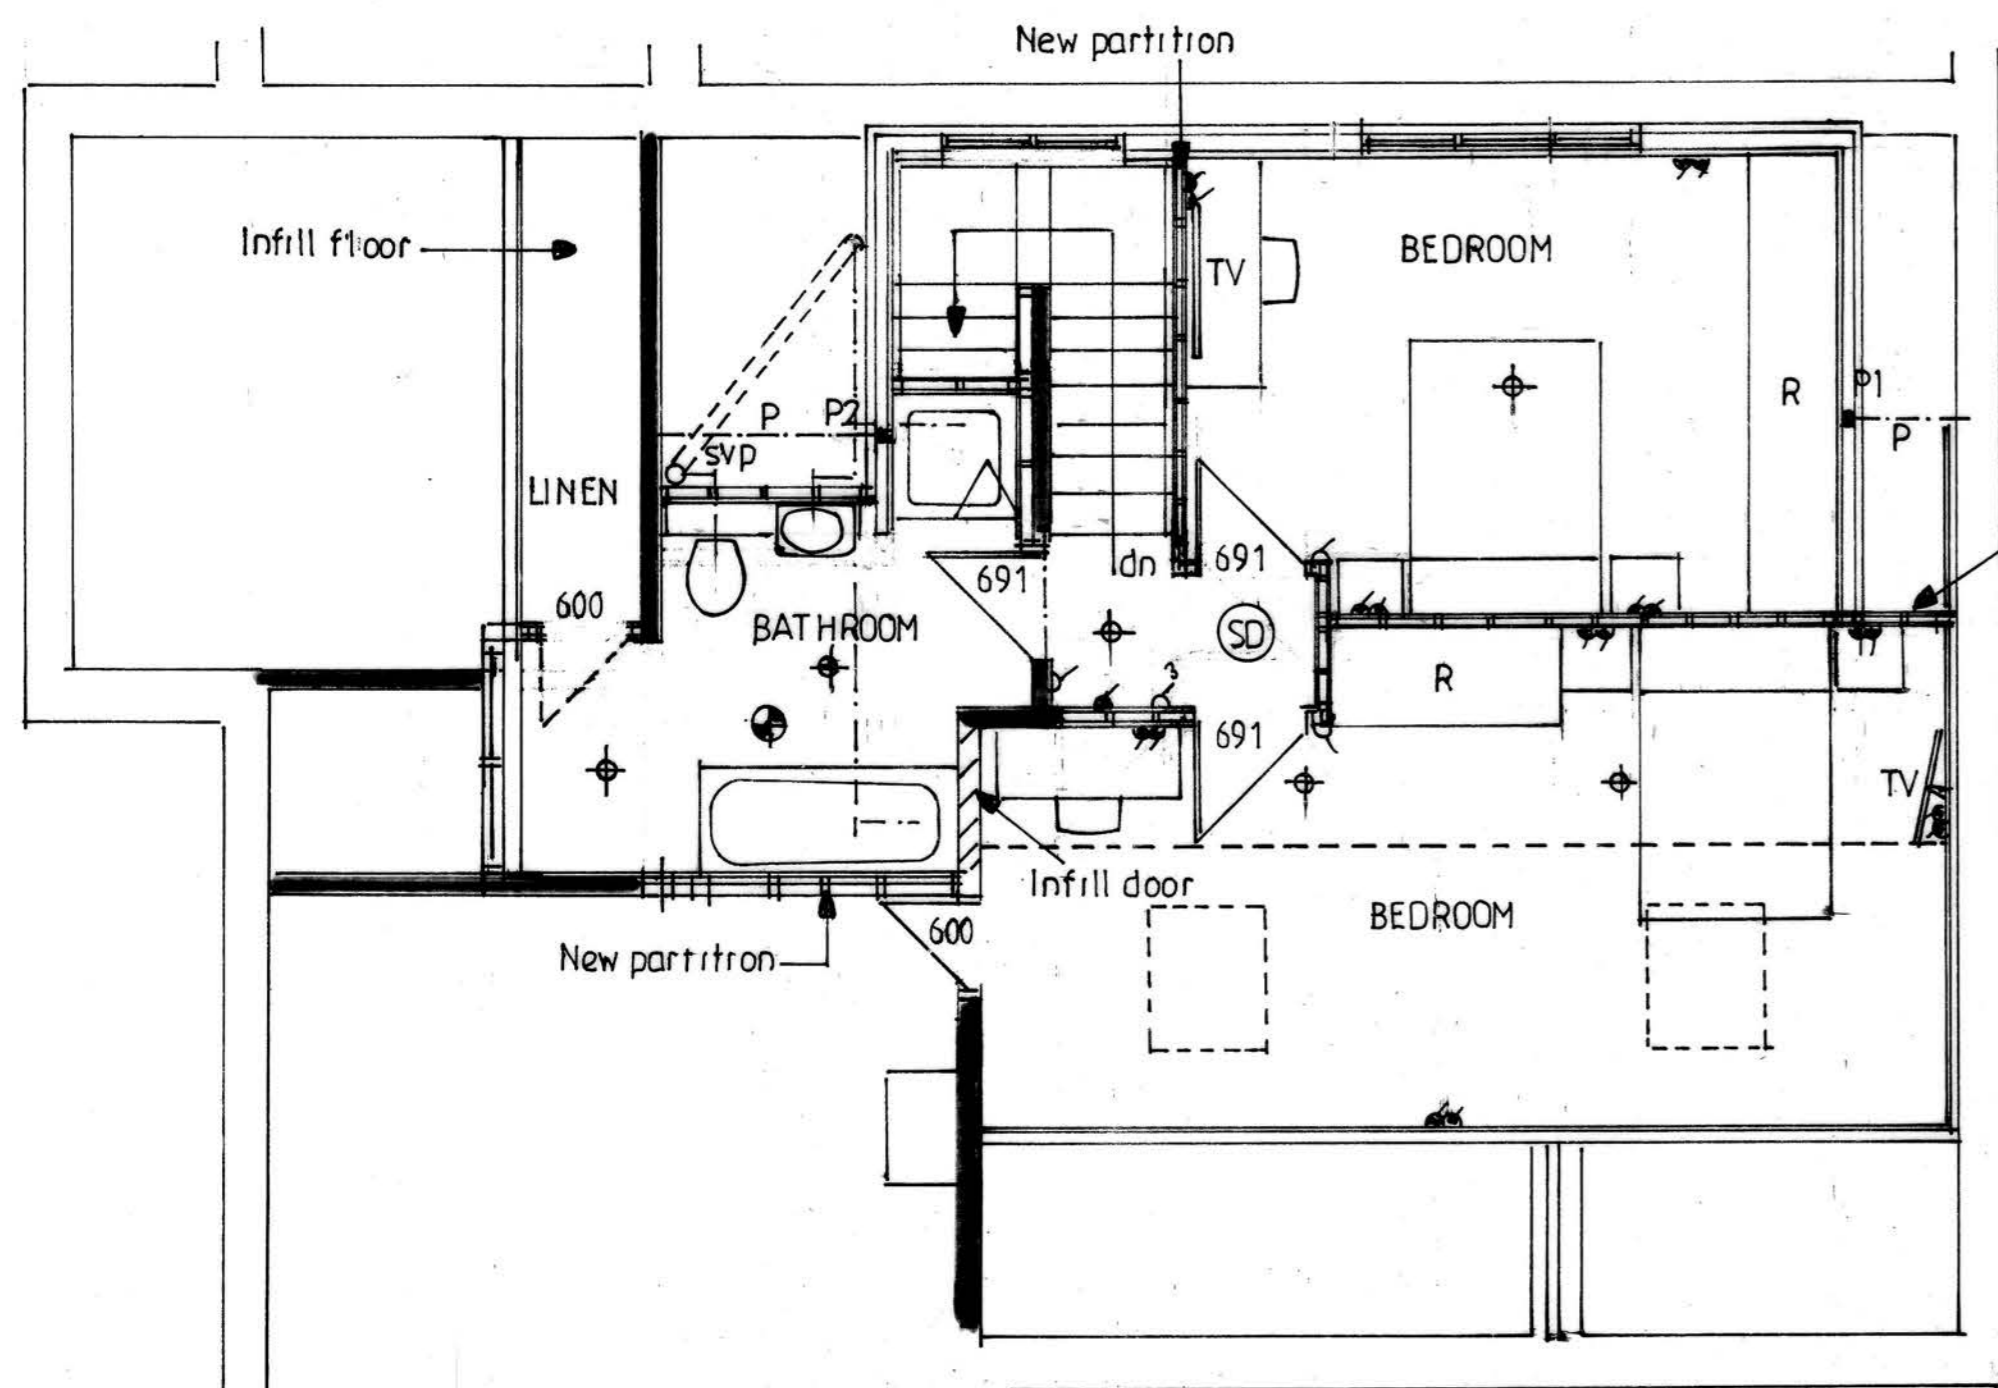


FIRST FLOOR PLAN

REAR ELEVATION 1:50

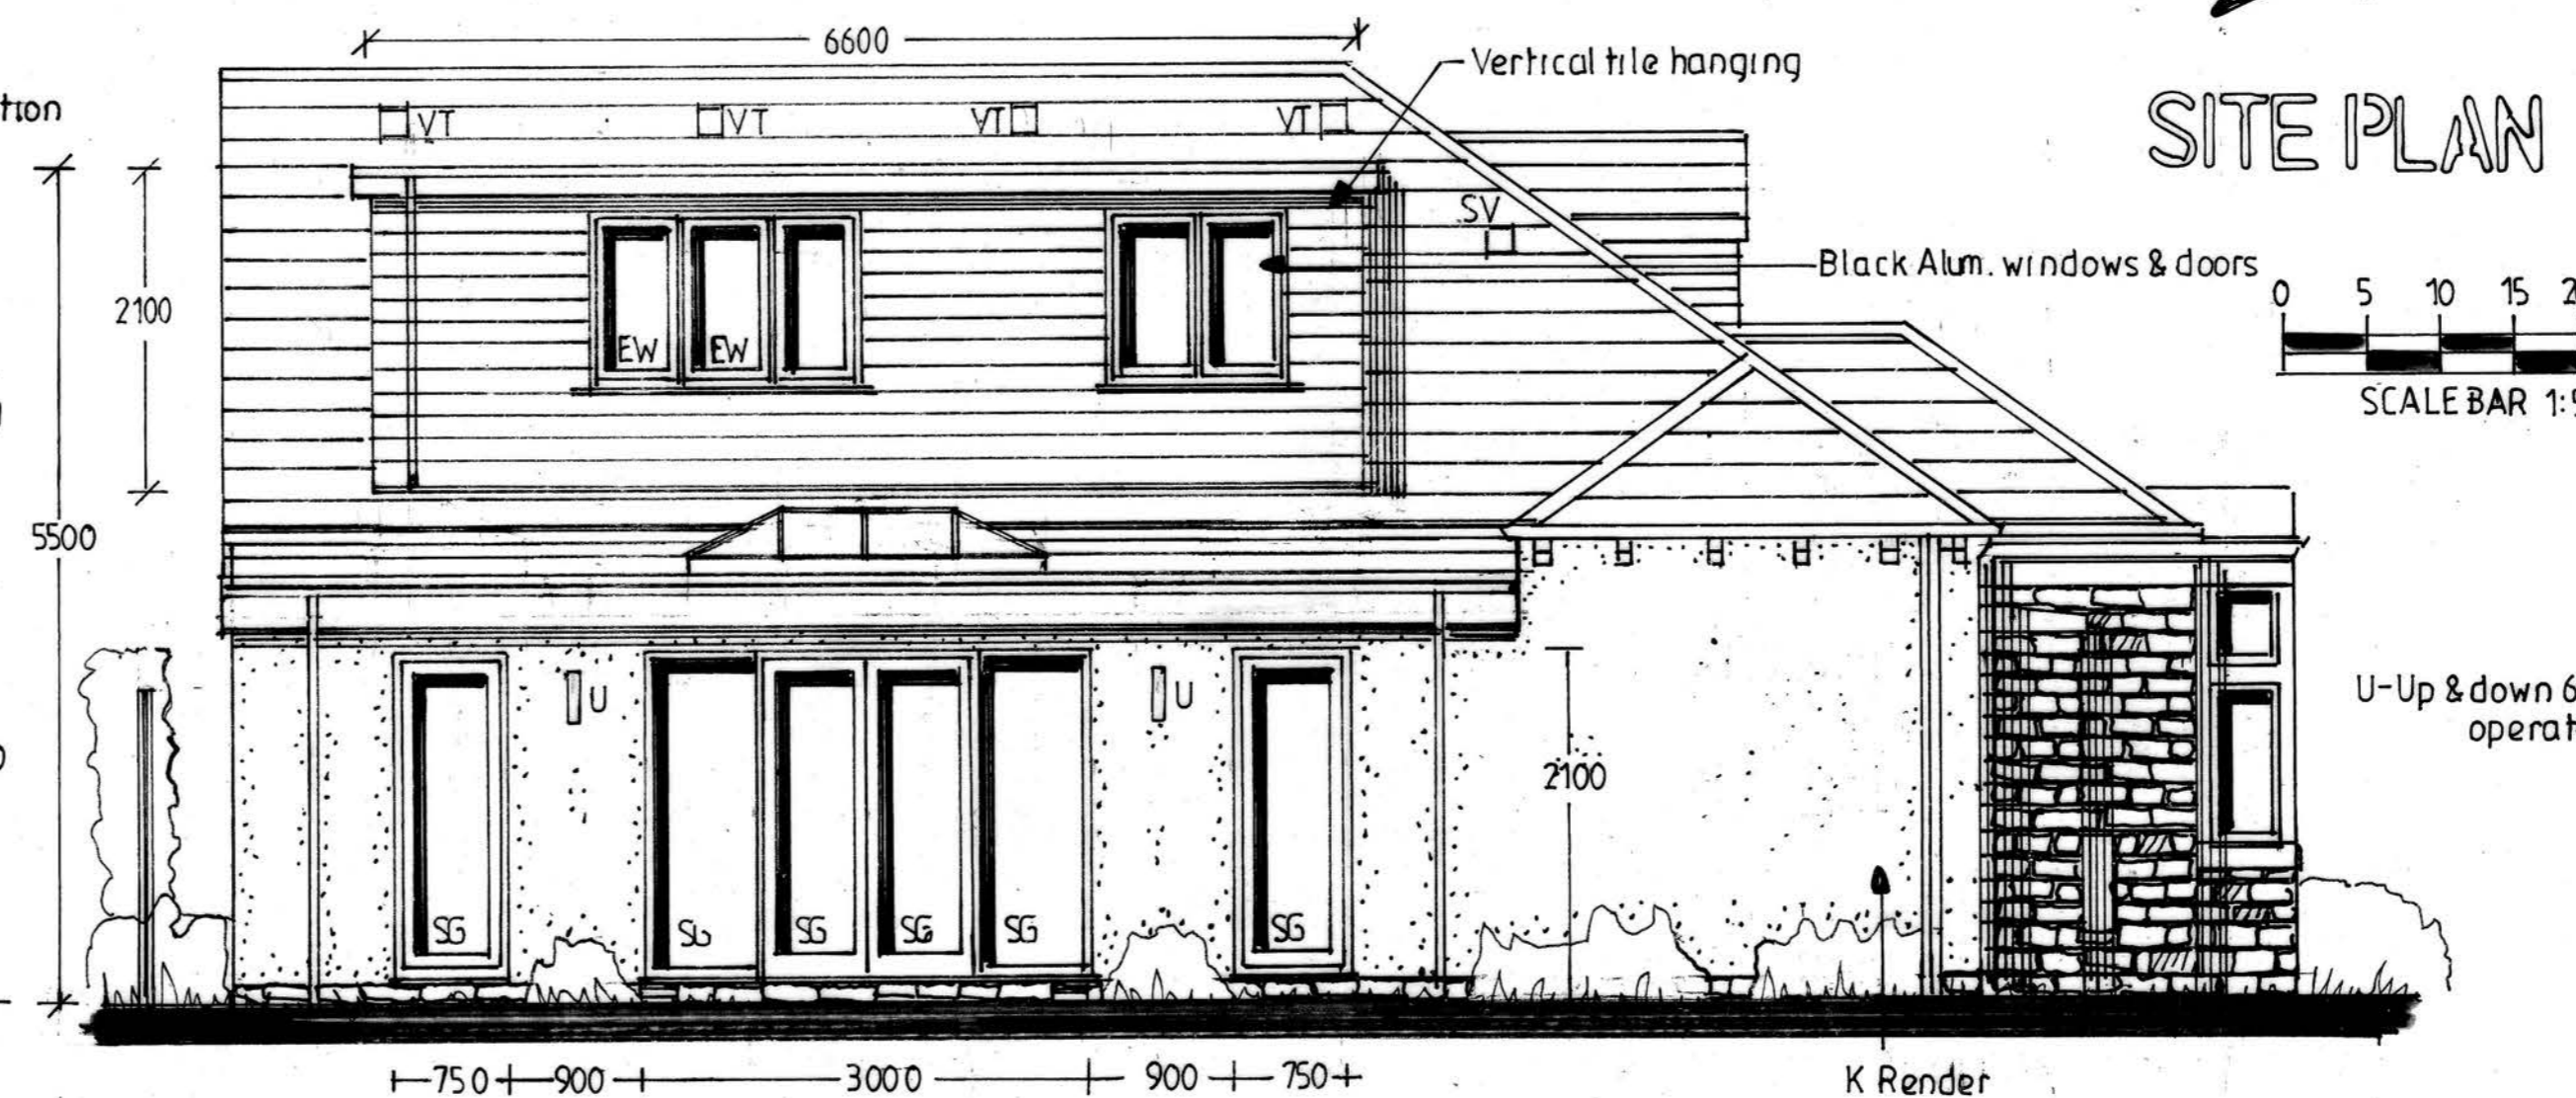

K Render

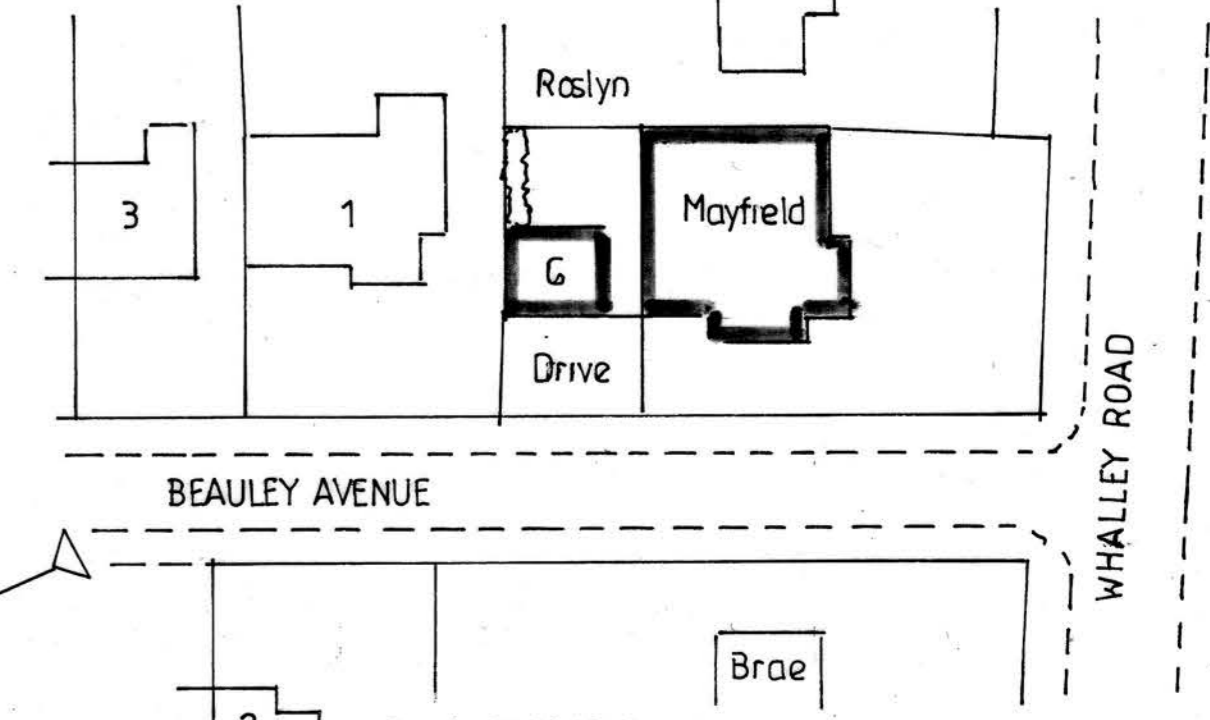

SITE PLAN 1:500

RevA 14/2/2021 Minor amendments

PROPOSED SINGLE STOREY EXTENSION & REAR DORMER

FOR MR & MRS M CANNON
AT MAYFIELD WHALLEY ROAD
SIMONSTONE
BB12 7HZ

ADRIAN HUGHES
ARCHITECTURAL SERVICES

SCALE 1:50 1:100
DATE NOV.2020
DRAWING NO. 2/30/2020