


EXISTING GROUND FLOOR PLAN
Scale 1:50



EXISTING NORTH ELEVATION
Scale 1:50




EXISTING WEST ELEVATION
Scale 1:50

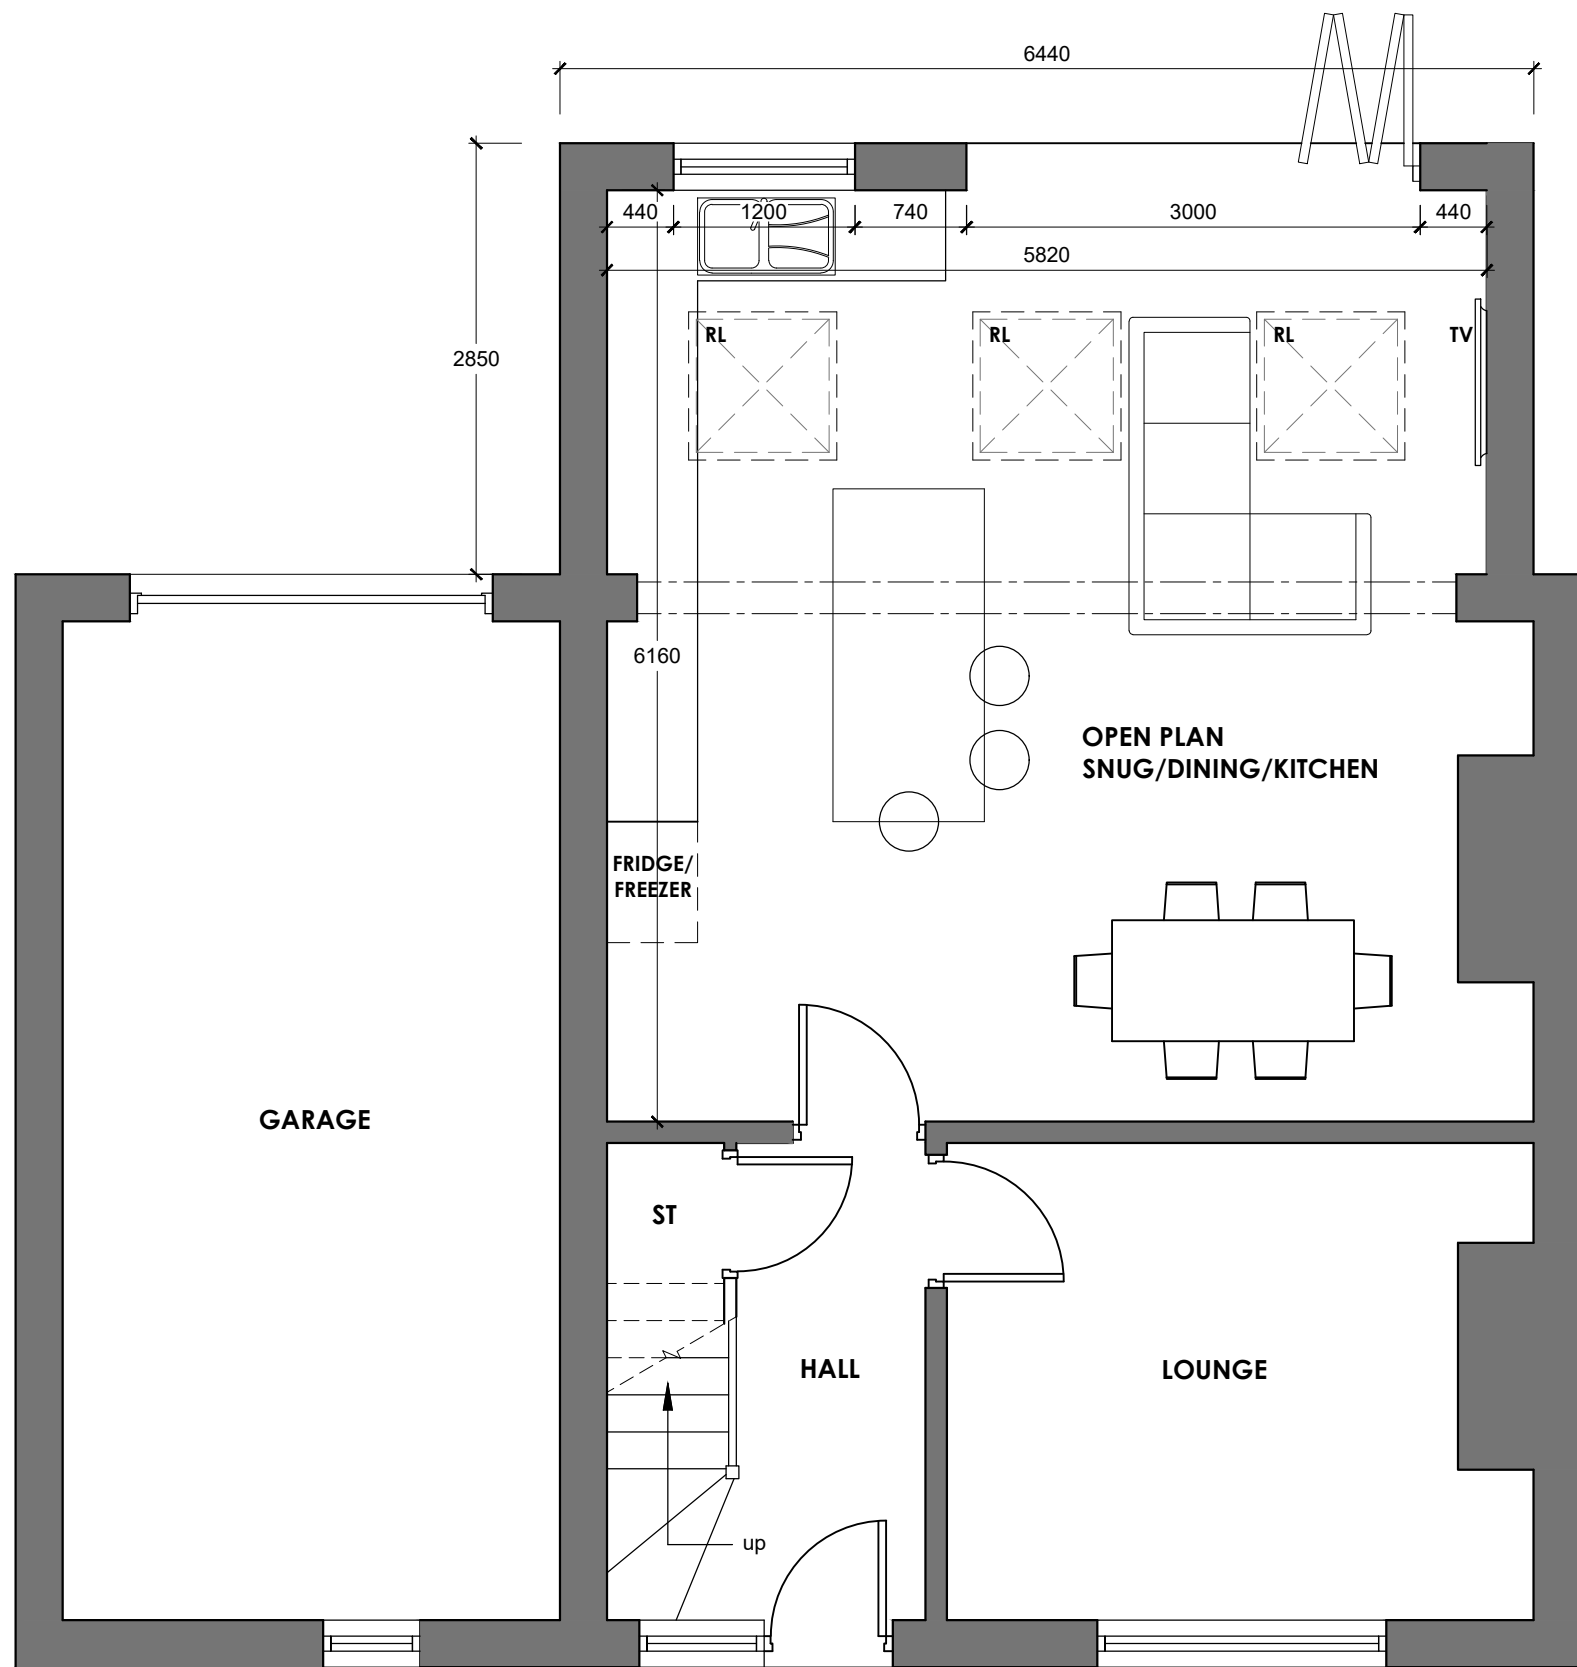

PROPOSED GROUND FLOOR PLAN
Scale 1:50



PROPOSED NORTH ELEVATION
Scale 1:50

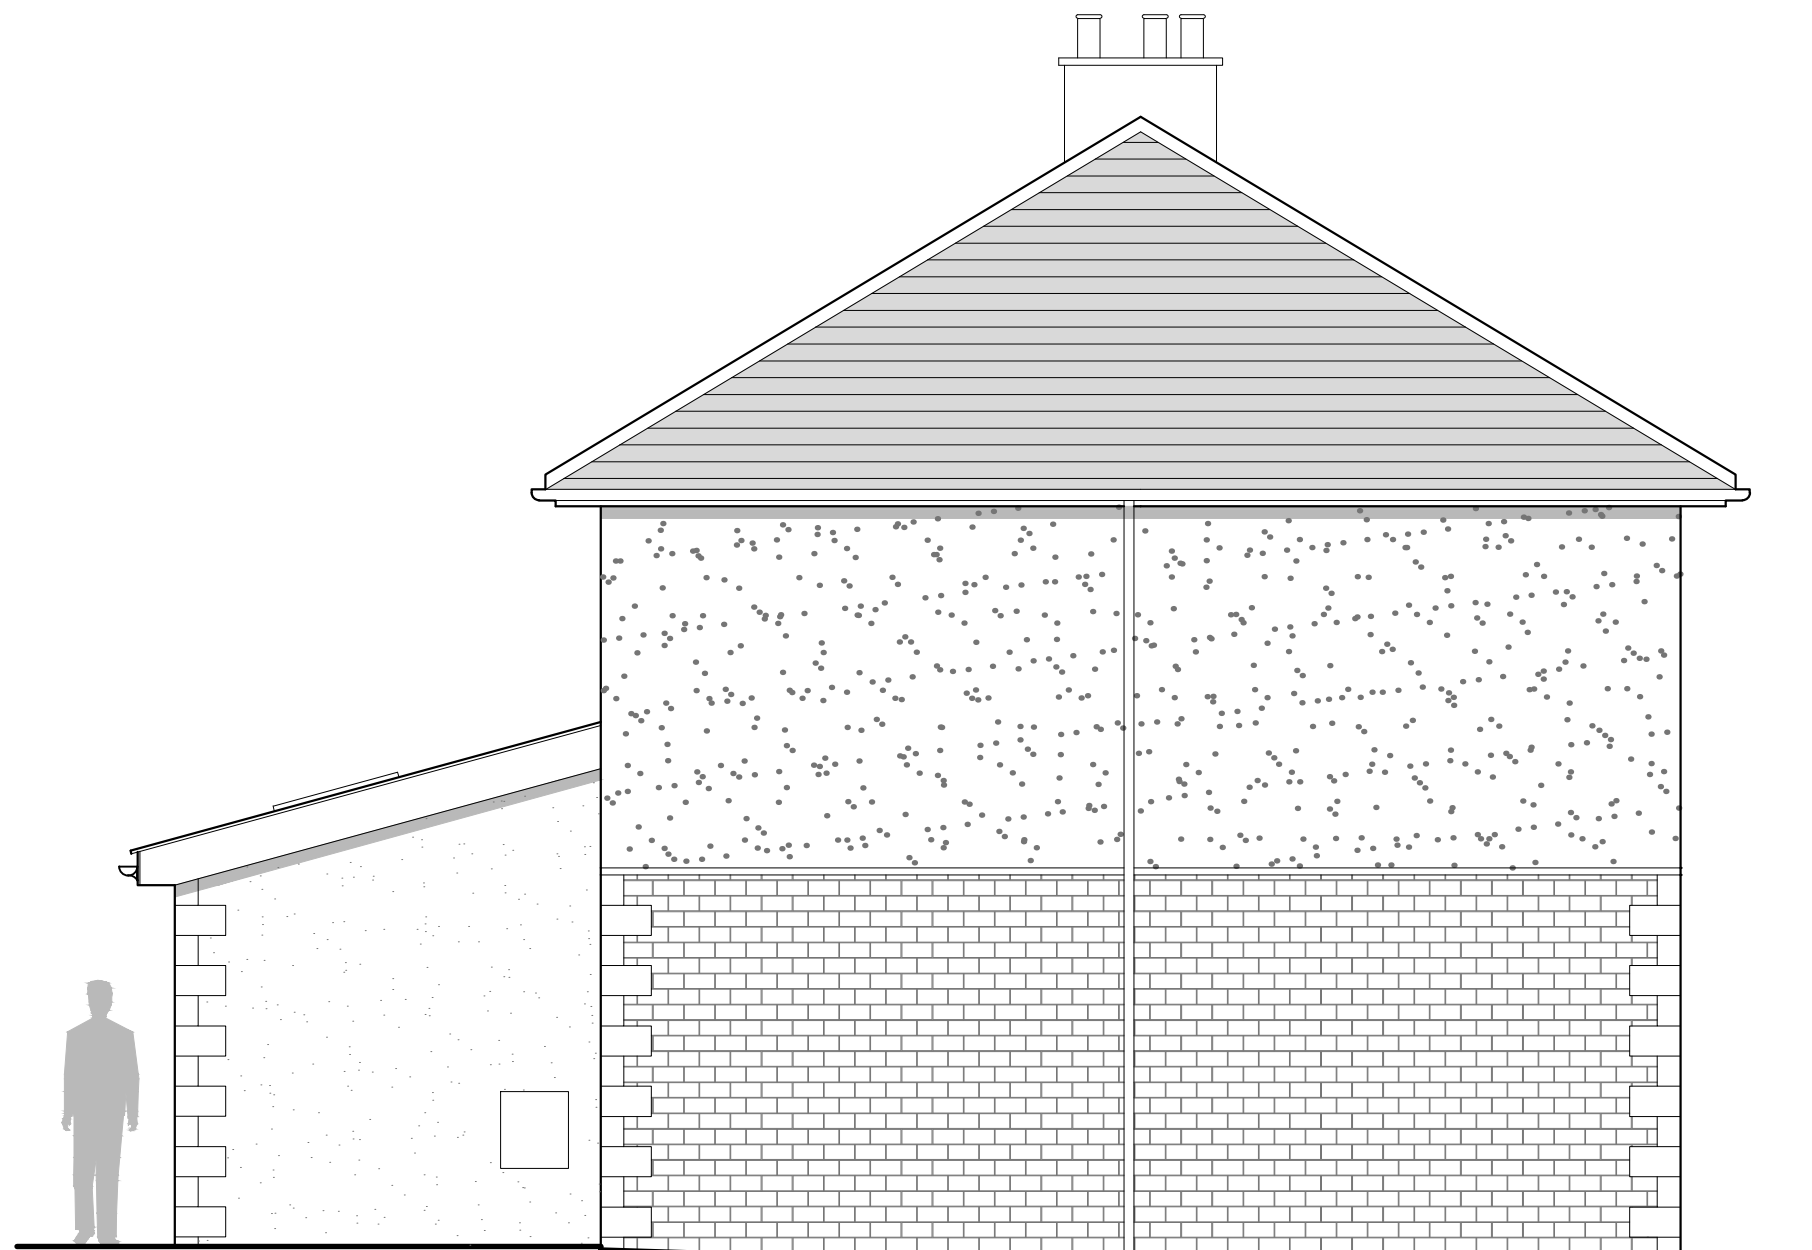

PROPOSED WEST ELEVATION
Scale 1:50

A	PRG	Revised following client consultation	07.02.2021
REV	BY	REVISION	DATE

Client
Mr and Mrs Pinder

Job Title
Proposed Extension and Alterations To
No. 12 The Crescent
Whalley
Lancashire

Drawing Title
Existing and Proposed
Plans and Elevations

Scale	1:50 @ A1	Date	January 2020
Sheet	A1	Drawn	Paul Gudgeon

Drawing No.	TC-01	REV	A
-------------	-------	-----	---