



Existing Front Elevation (North-West)
Scale 1:100

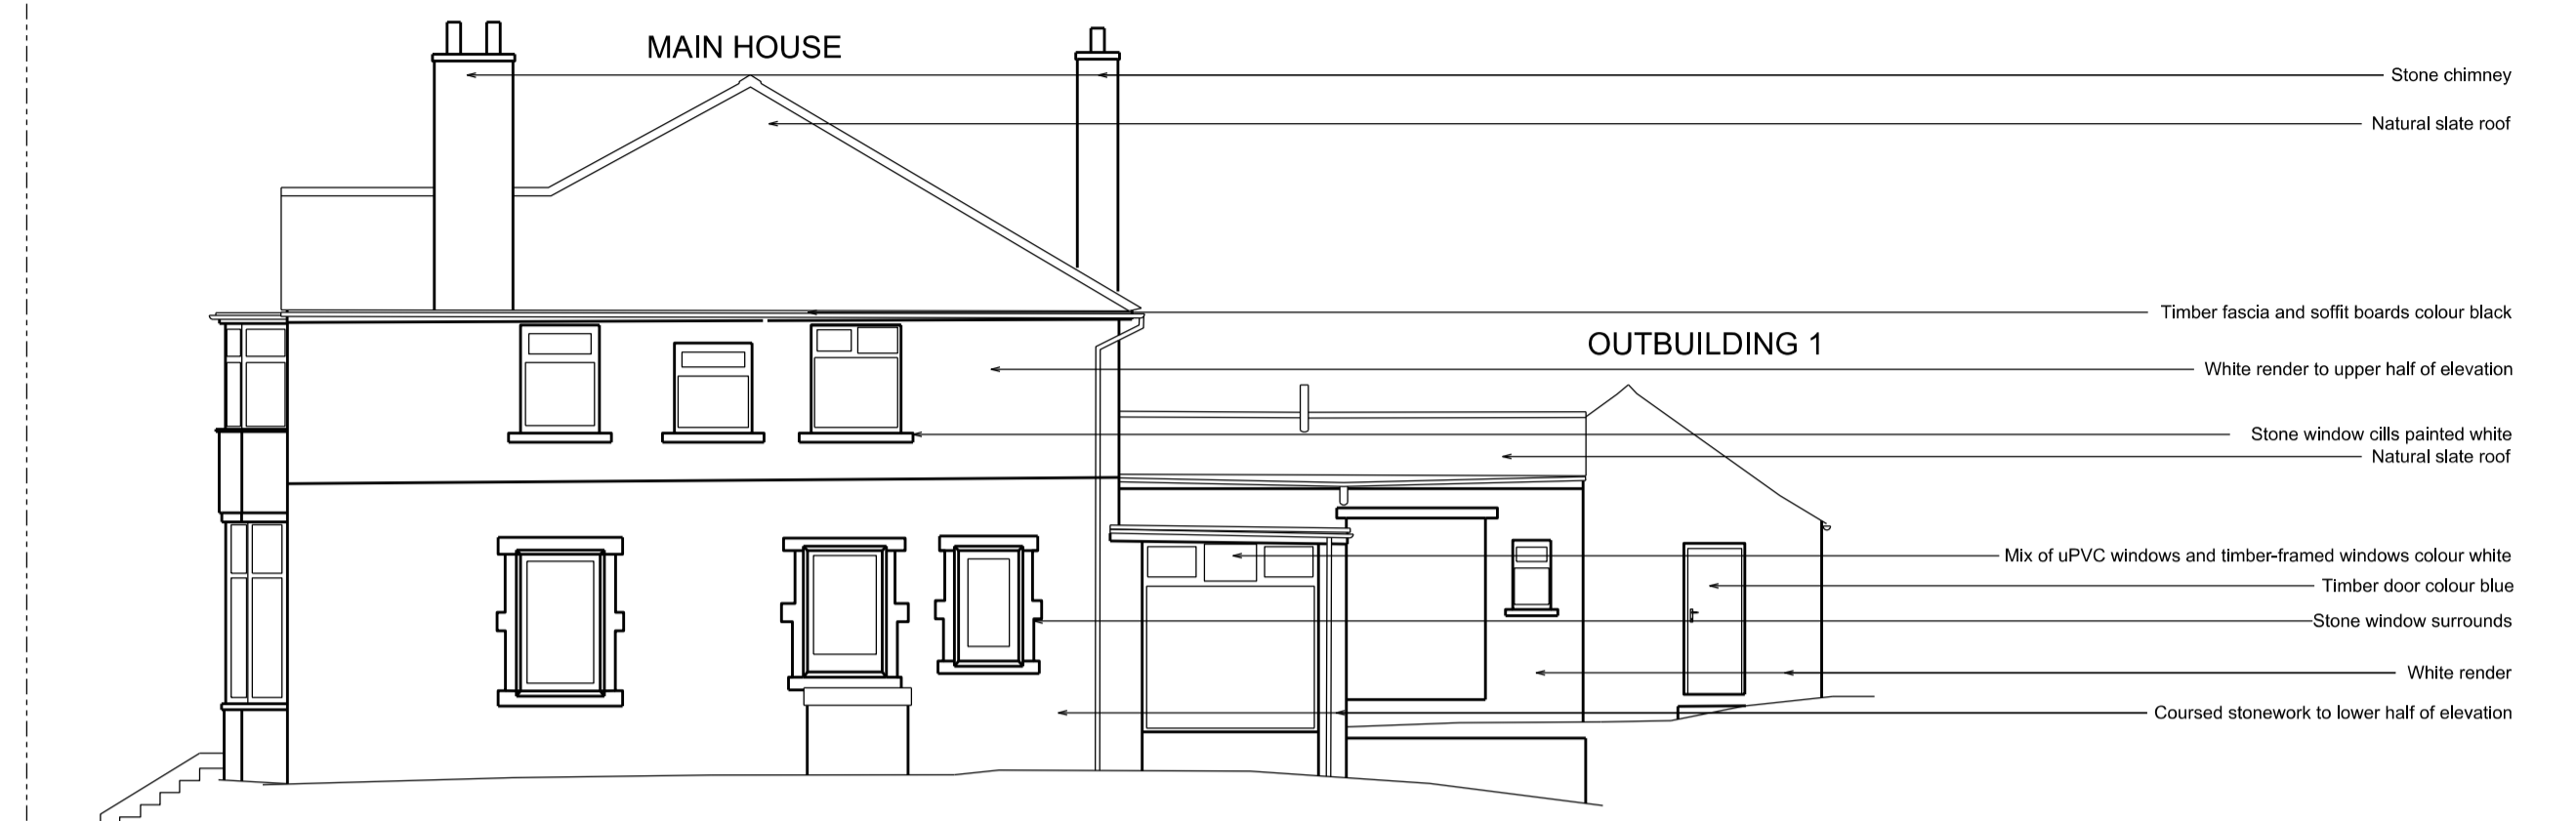

Existing Side Elevation (South-West)
Scale 1:100

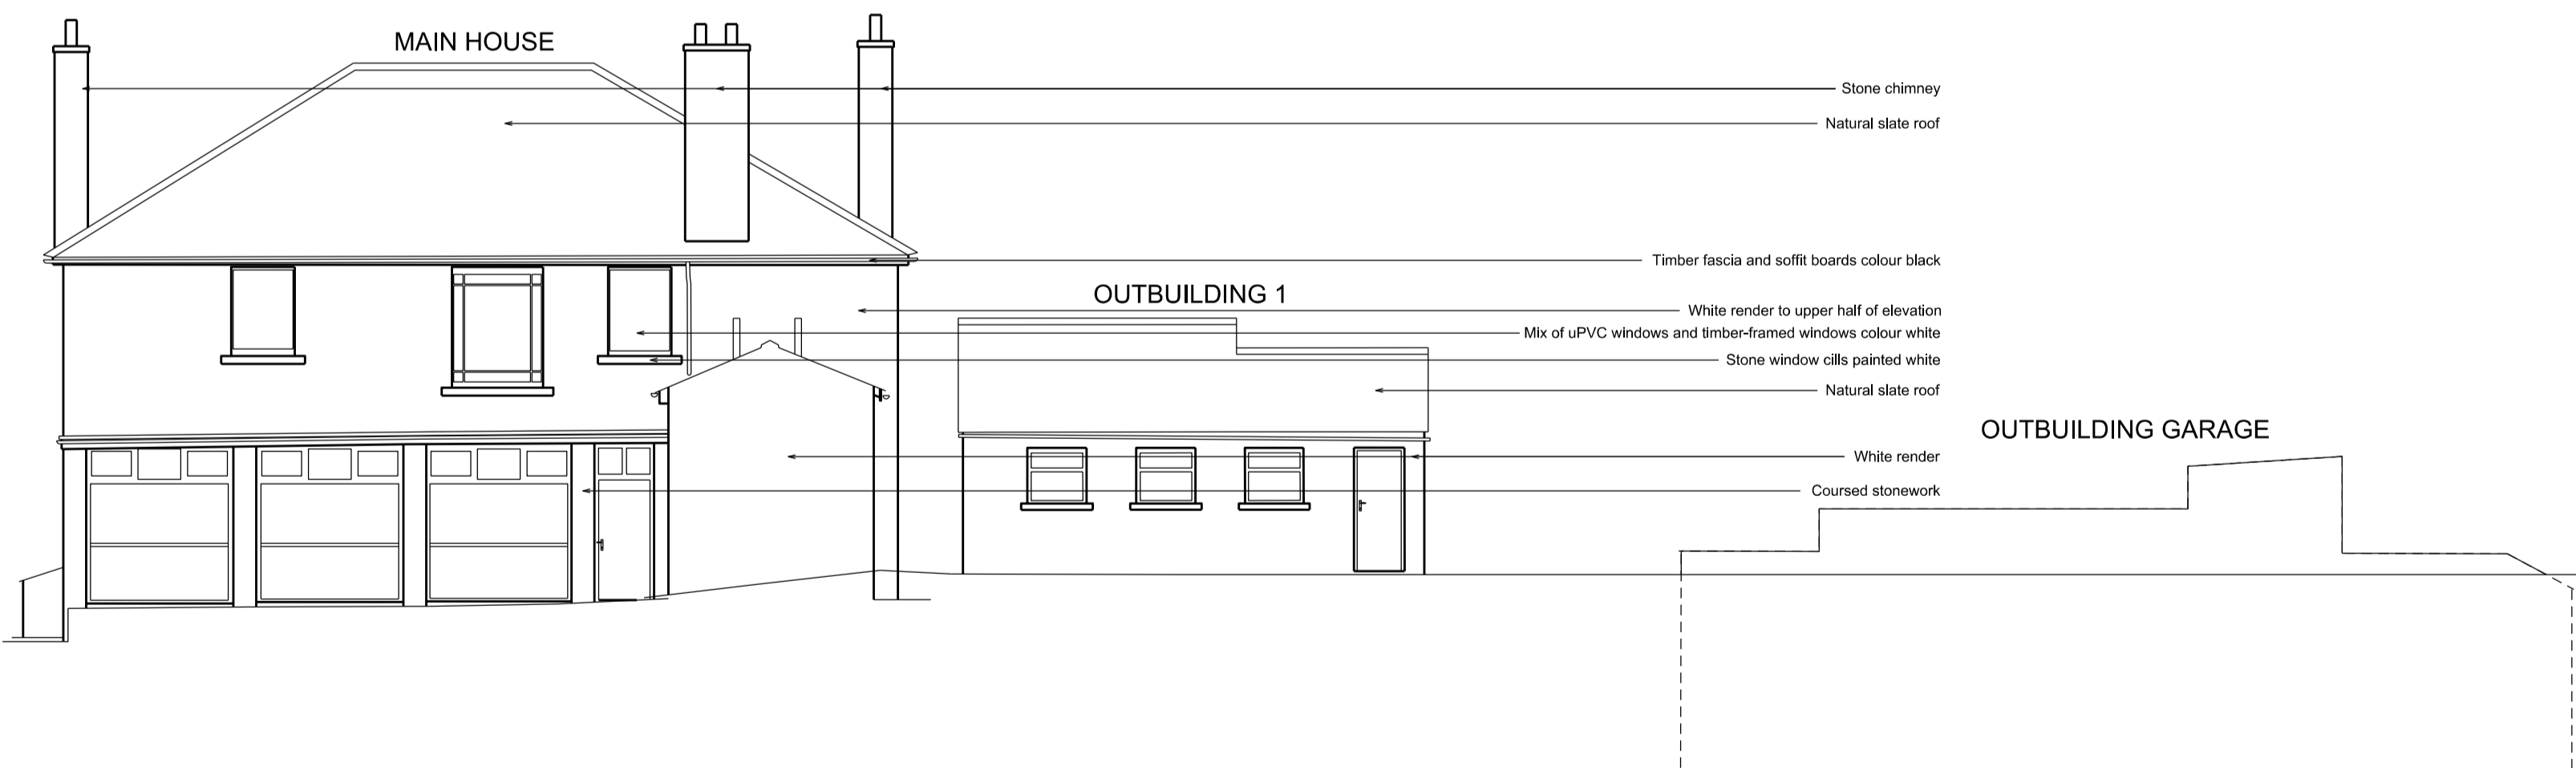

Existing Rear Elevation (South-East)
Scale 1:100



Existing Side Elevation (North-East)
Scale 1:100