


- Application boundary
- Existing trees with RPA

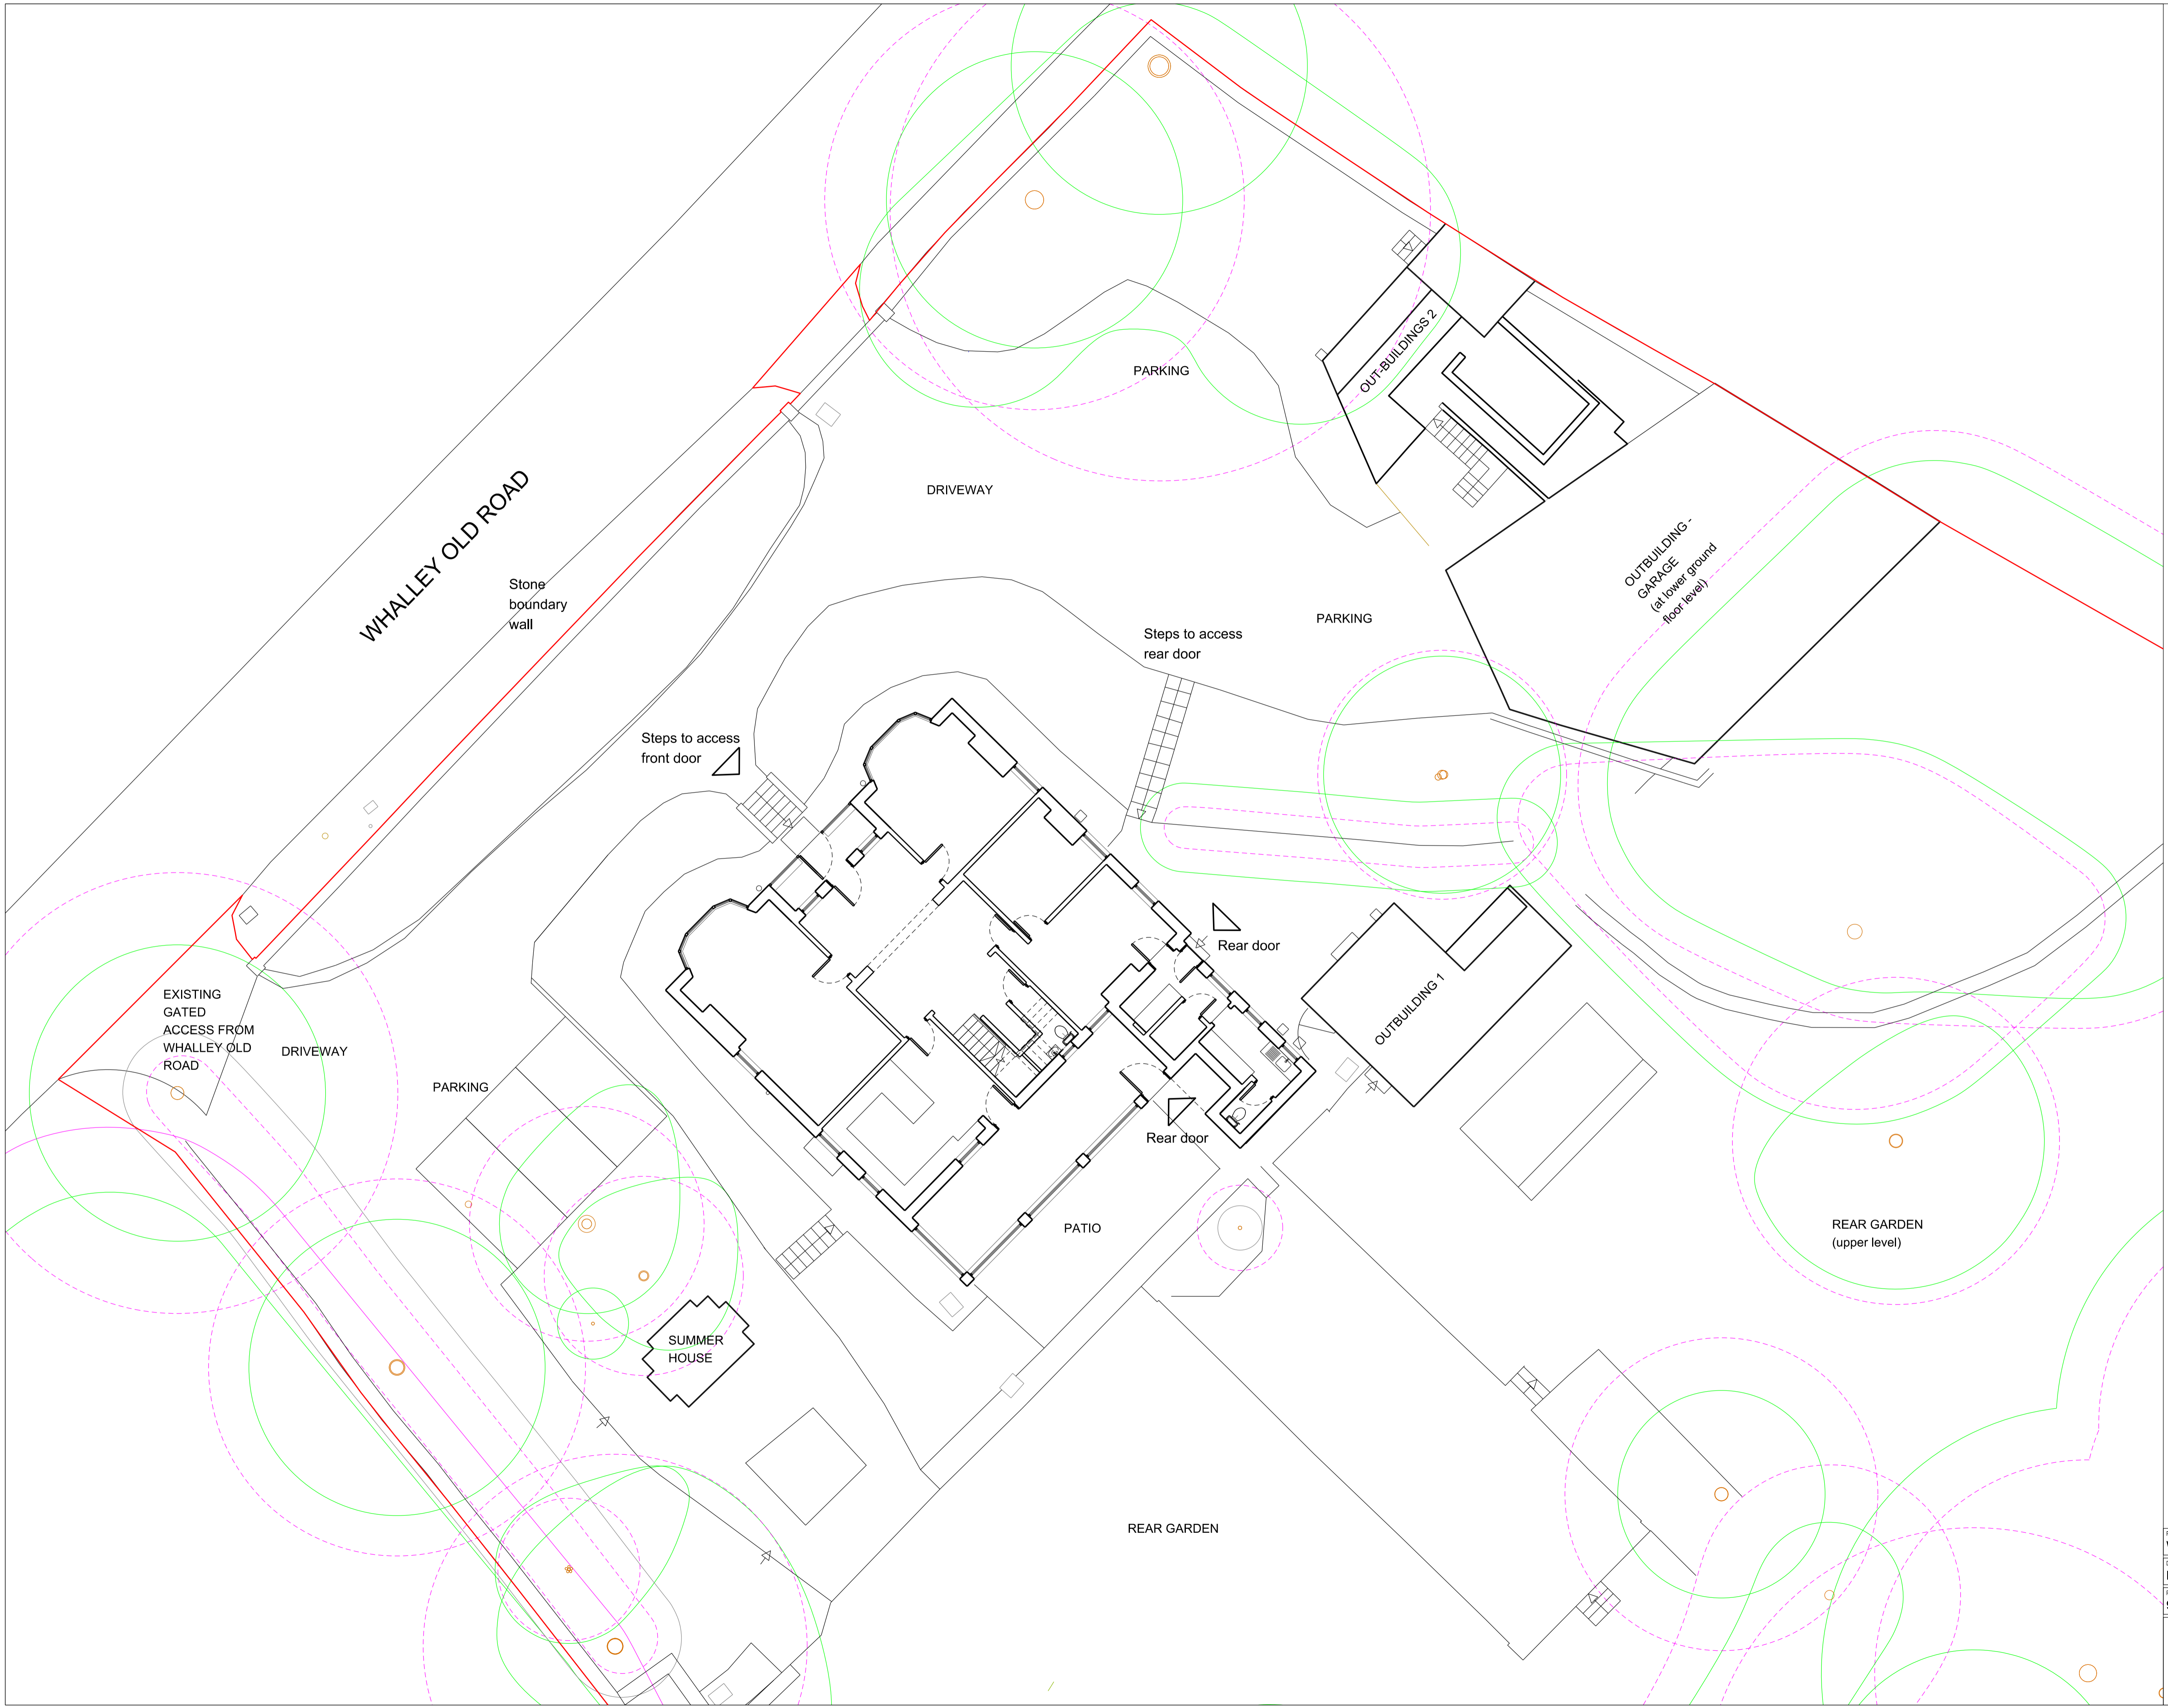

PROJECT NAME		WHINS LODGE	
DRAWING NAME		EXISTING SITE PLAN	
PROJECT No	STATUS	DATE	
97.20	PLANNING SUBMISSION	JAN 21	
SITE		A1	
SCALE		1:100	
DRAWING No		02	

