


- Application boundary
- Existing trees with RPA
- Proposed trees
- Proposed planting
- Existing structures to be demolished
- ▣ Proposed bin location

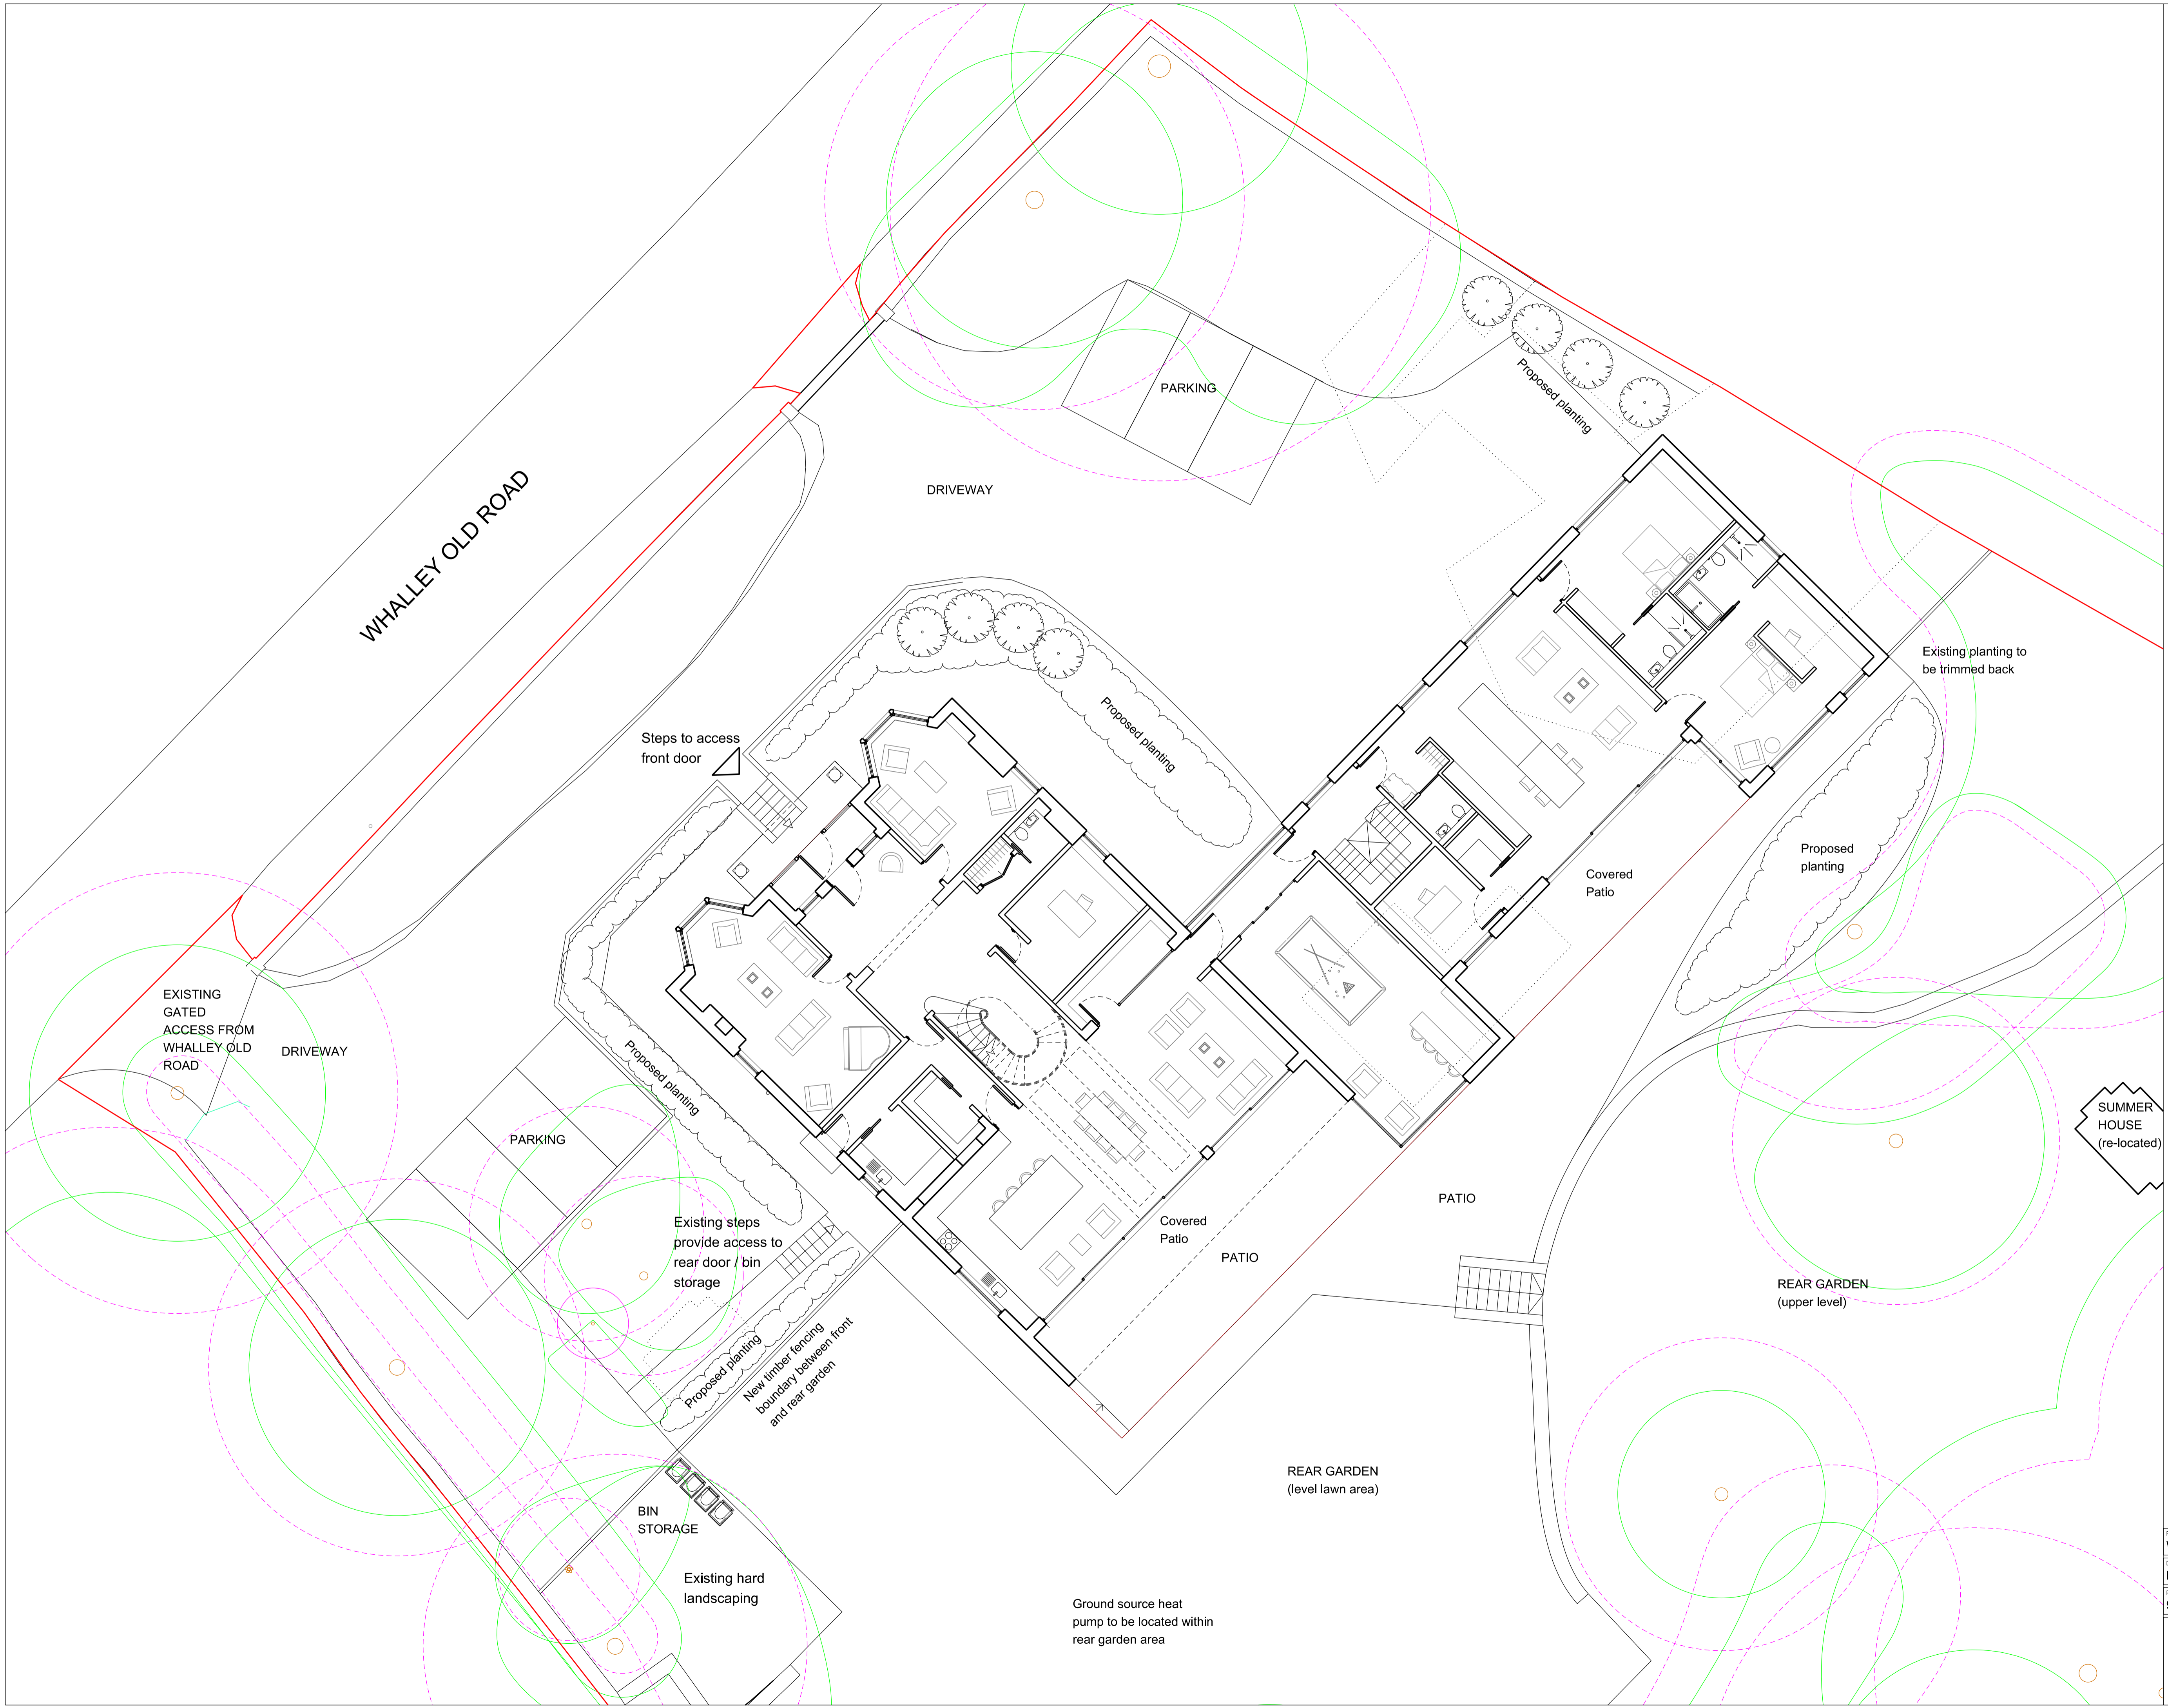

WHALLEY OLD ROAD

PARKING

DRIVEWAY

Steps to access front door

EXISTING GATED ACCESS FROM WHALLEY OLD ROAD

DRIVEWAY

PARKING

Existing steps provide access to rear door / bin storage

New timber fencing boundary between front and rear garden

BIN STORAGE

Existing hard landscaping

Ground source heat pump to be located within rear garden area

PARKING

Proposed planting

Covered Patio

Existing planting to be trimmed back

Proposed planting

SUMMER HOUSE (re-located)

REAR GARDEN (upper level)

PATIO

Covered Patio

PATIO

REAR GARDEN (level lawn area)

PROJECT NAME		WHINS LODGE	
DRAWING NAME		PROPOSED SITE PLAN	
PROJECT No	STATUS	DATE	
97.20	PLANNING SUBMISSION	JAN 21	
SIZE	SCALE		A1
	1:200		
DRAWING No		06	