



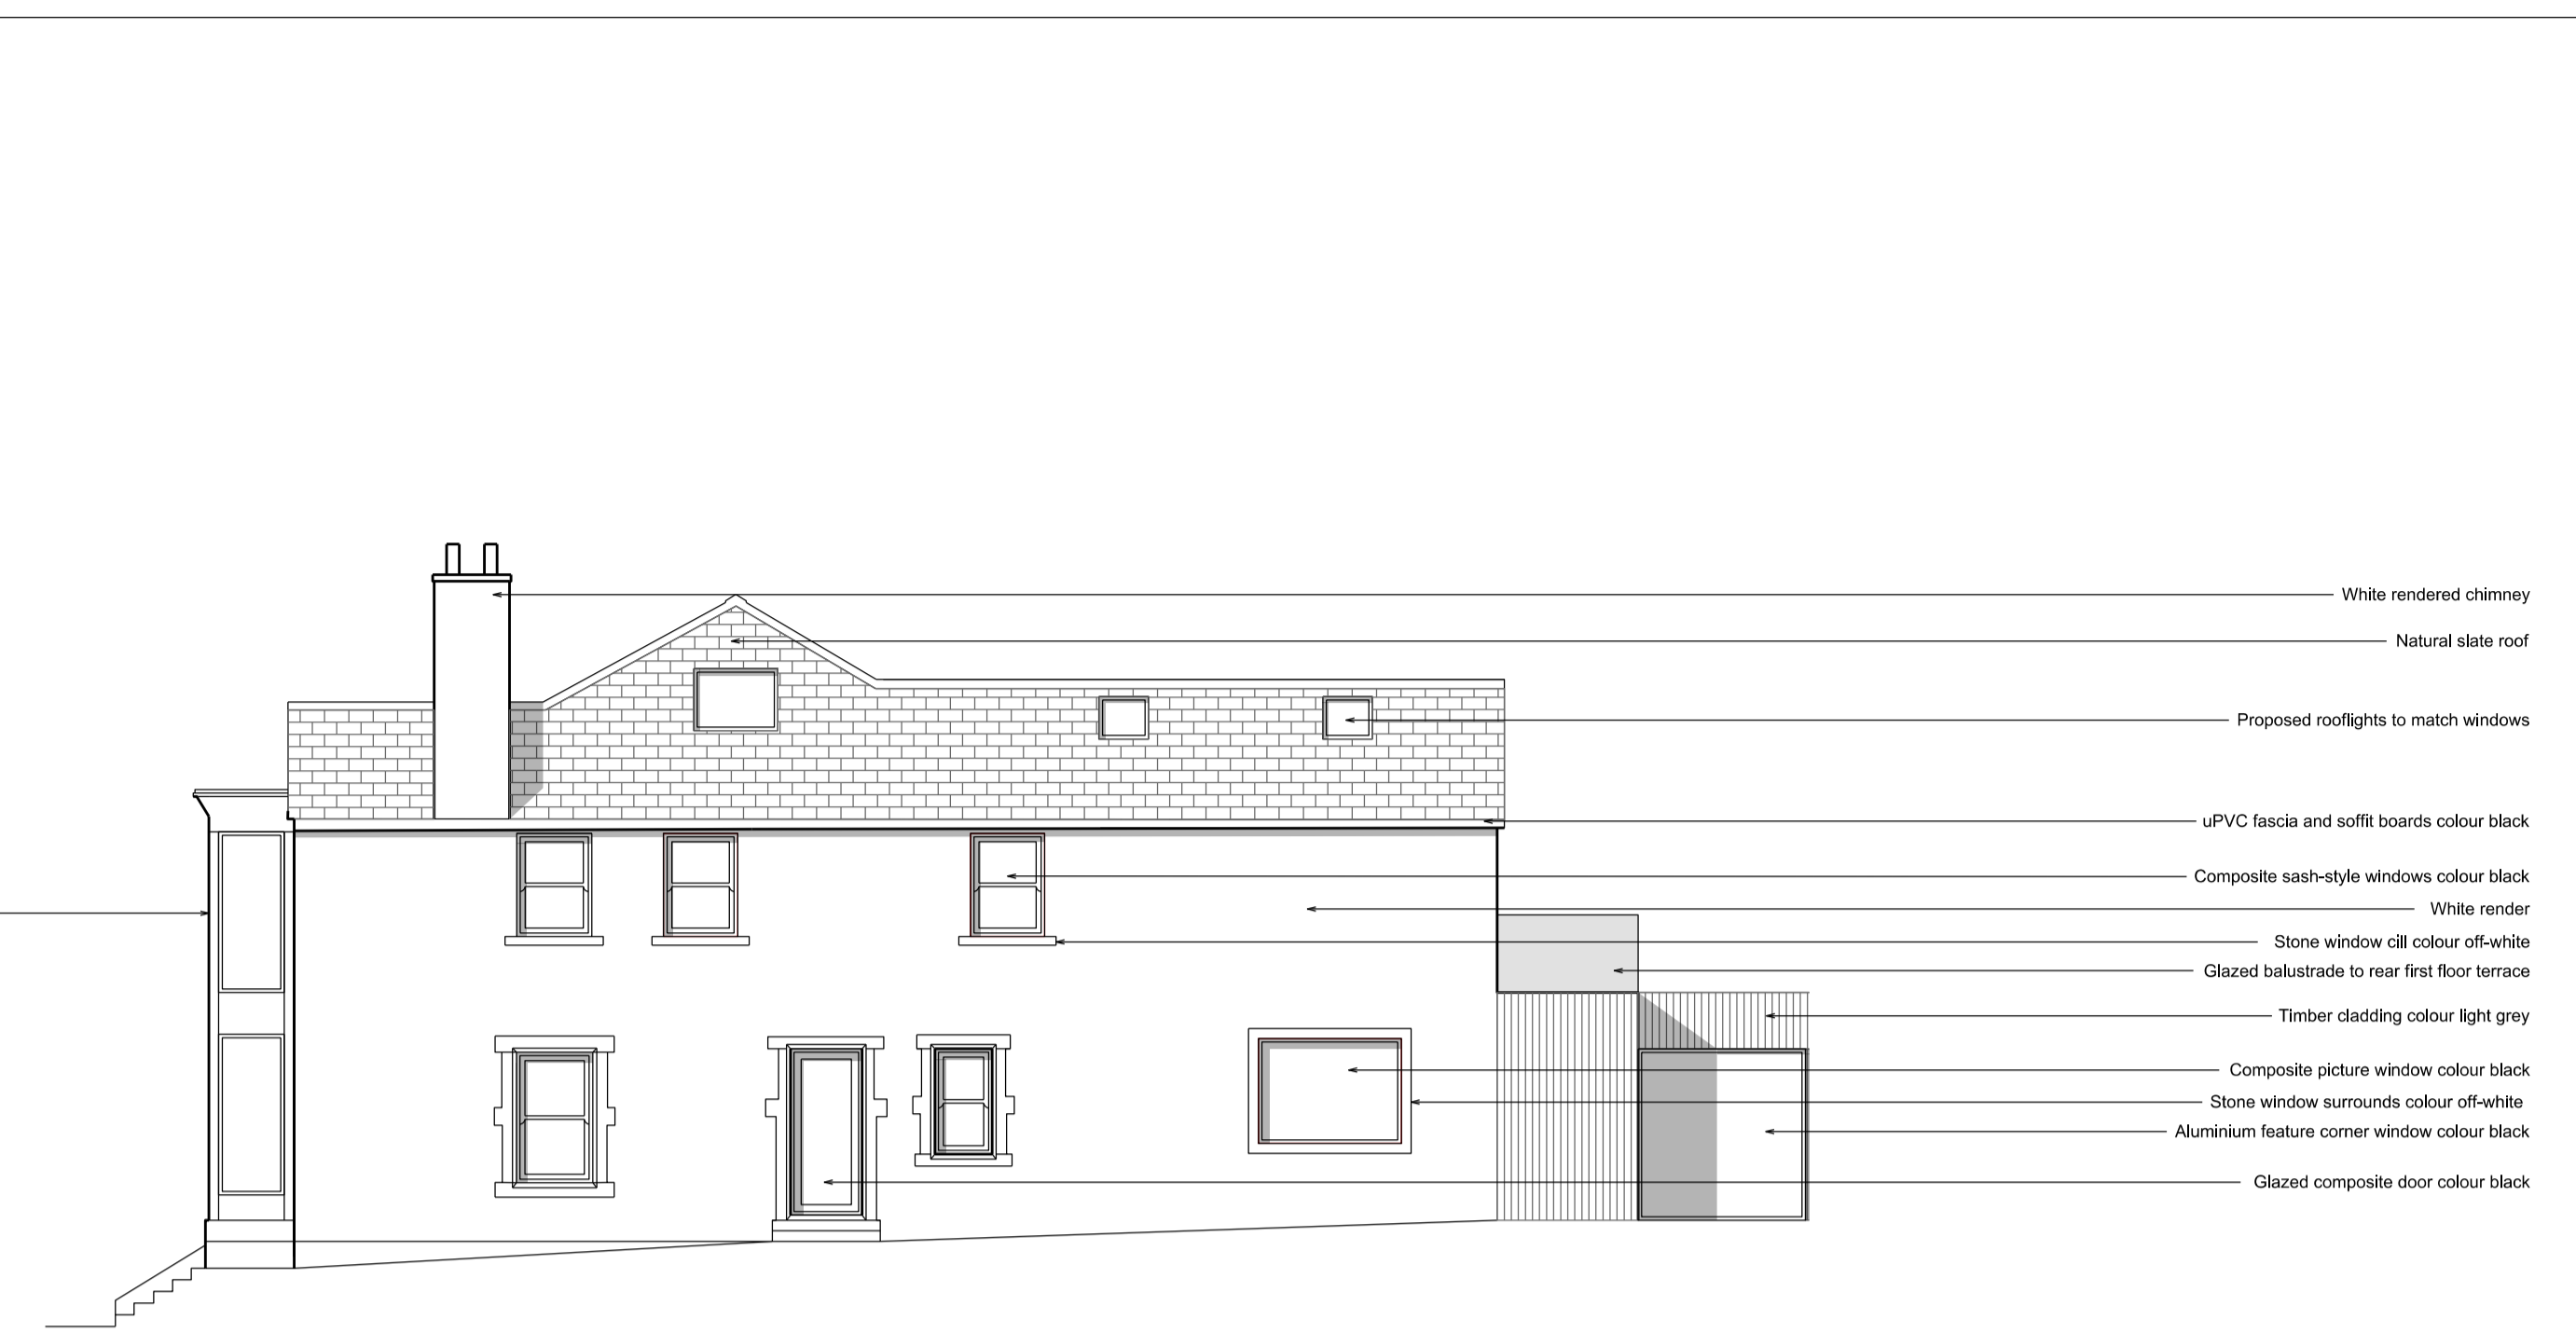

Proposed Front Elevation (North-West)  
Scale 1:100




Proposed Side Elevation (South-West)  
Scale 1:100

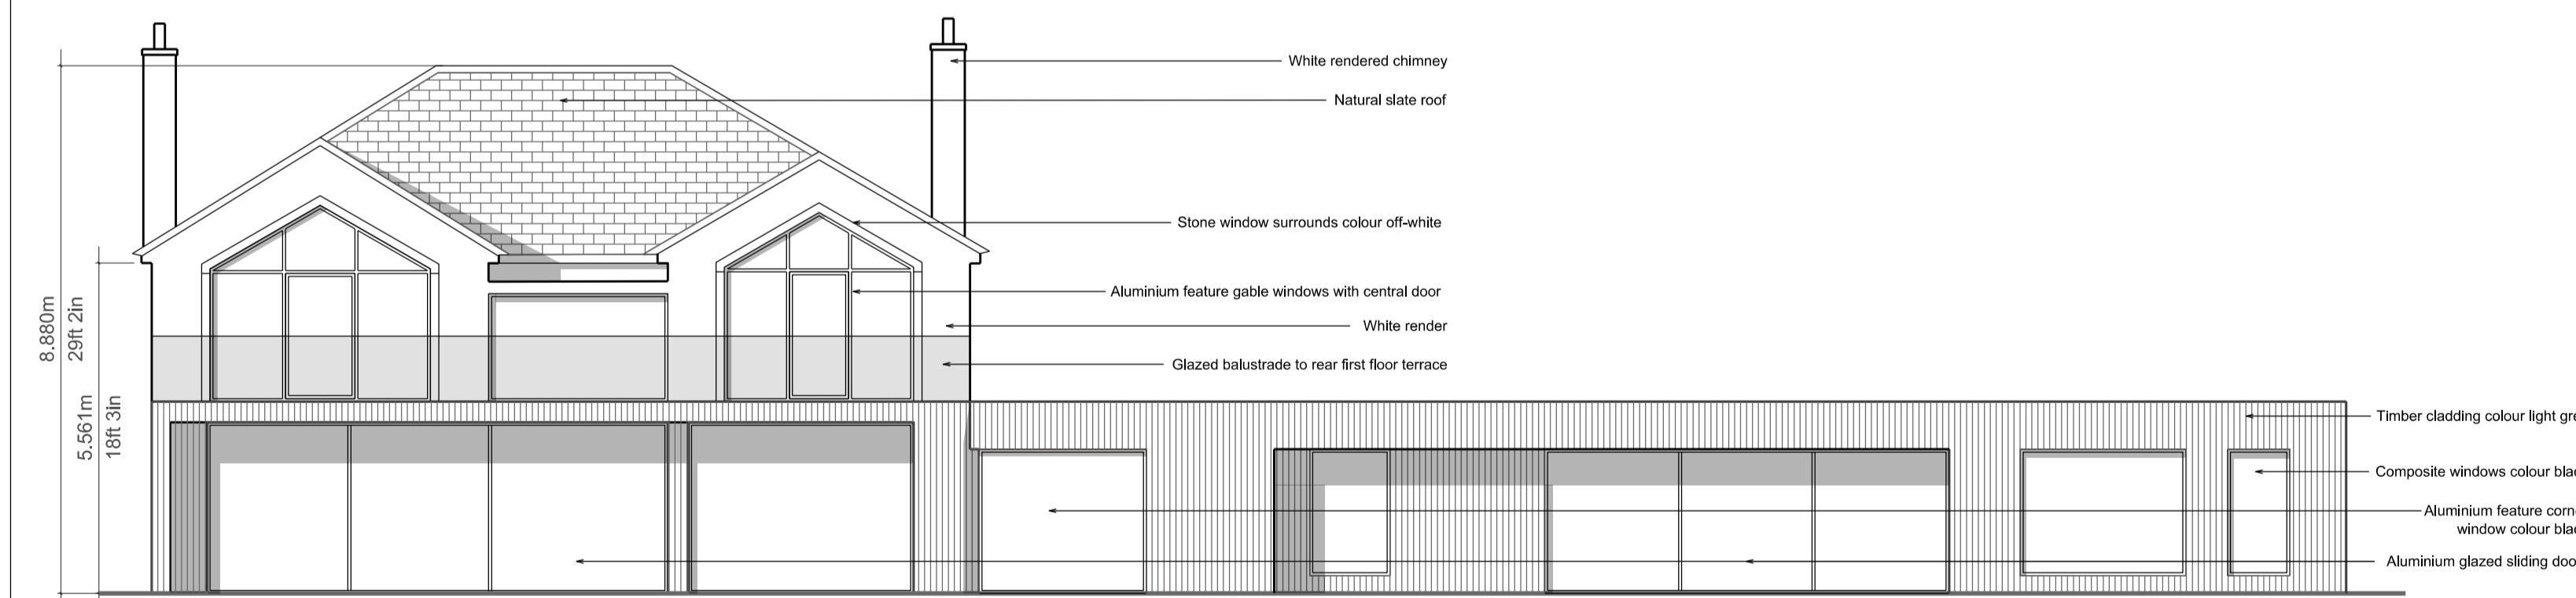

Proposed Rear Elevation (South-East)  
Scale 1:100



Proposed Side Elevation (North-East)  
Scale 1:100

A	Dimensions added at planning officer's request	01/02/21	ZM
REVISION	DETAILS OF REVISION	DATE	INITIALS
PROJECT NAME WHINS LODGE			
DRAWING NAME PROPOSED ELEVATIONS			
PROJECT No 97.20	STATUS PLANNING SUBMISSION	DATE JAN 21	SIZE A1
			SCALE 1:50 DRAWING No 10A