



1) Do not scale from this drawing. Indicative only
2) All dimensions shown on this drawing are in meters/millimeters unless otherwise noted.
3) The contractor is to confirm all dimensions on site prior to commencing work and advise of any discrepancies immediately to the Architect

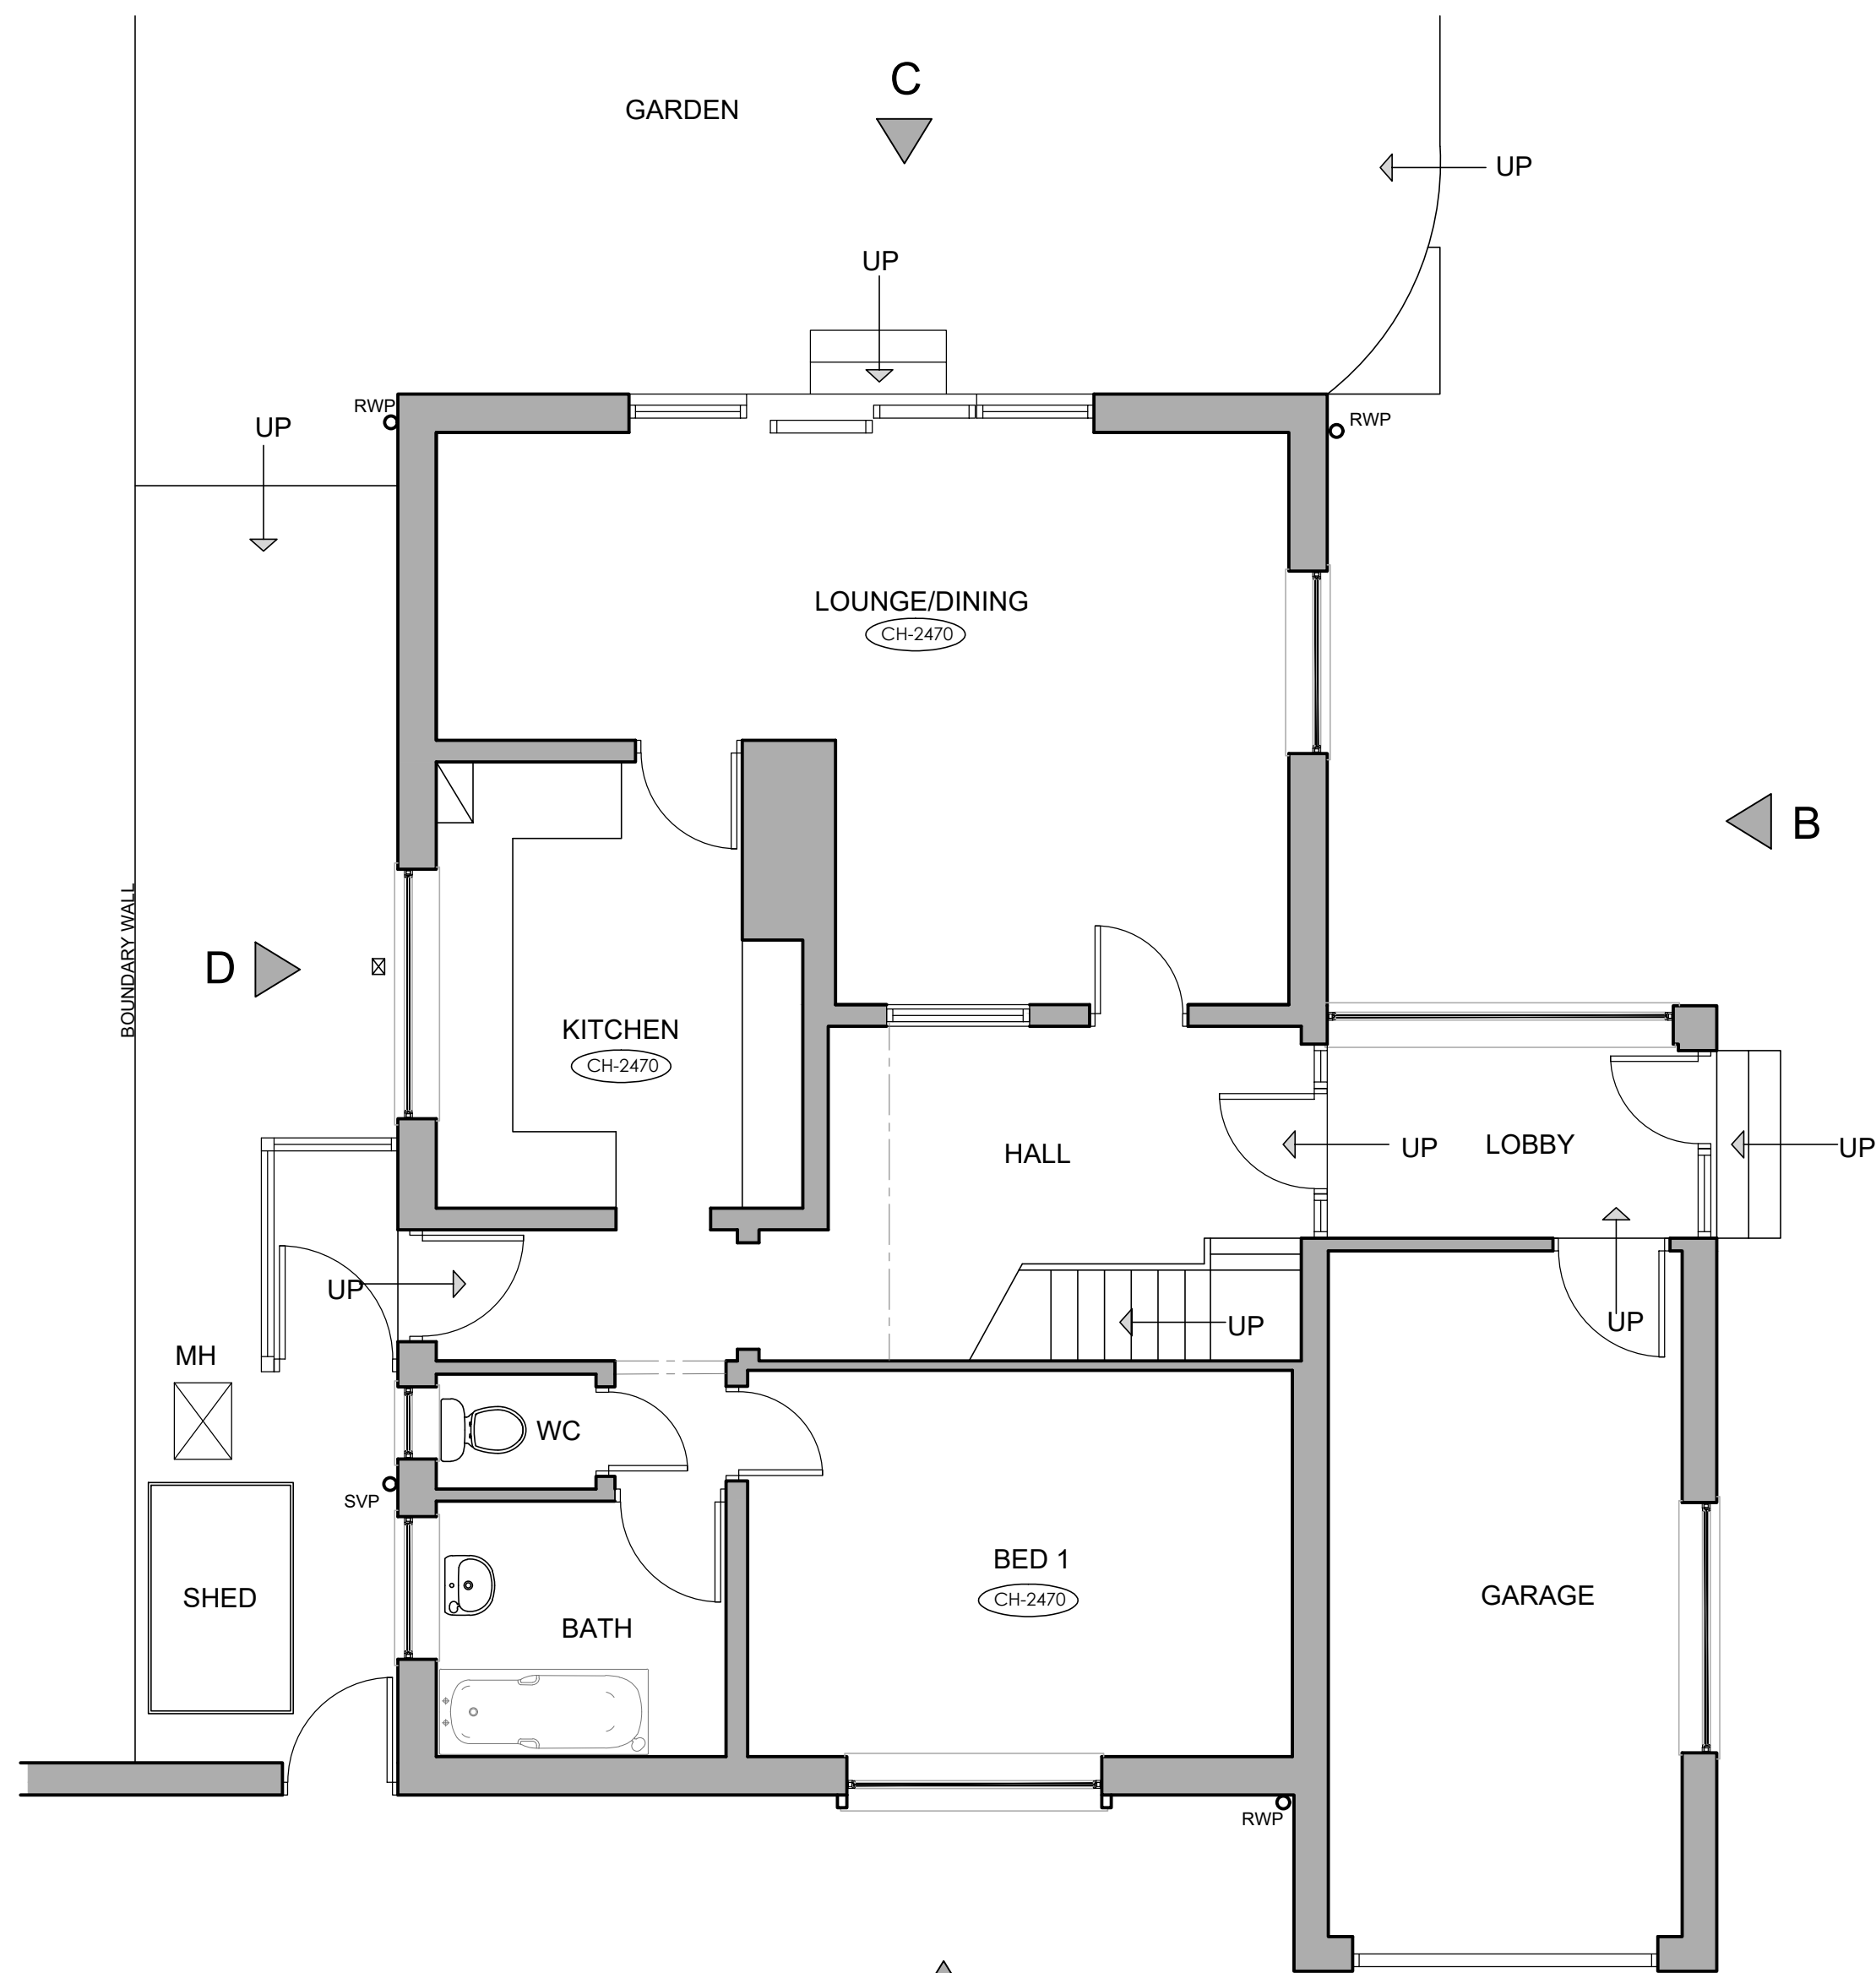


Existing Ground Floor Plan Scale 1:50




Existing First Floor Plan Scale 1:50

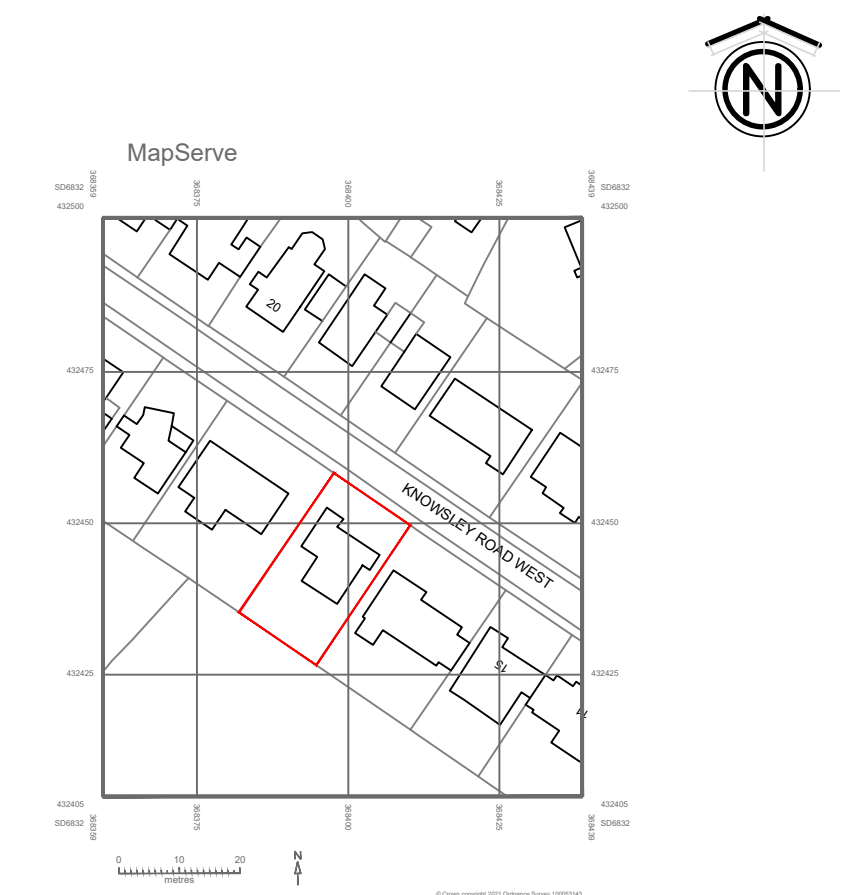


Location Plan Scale 1:1250

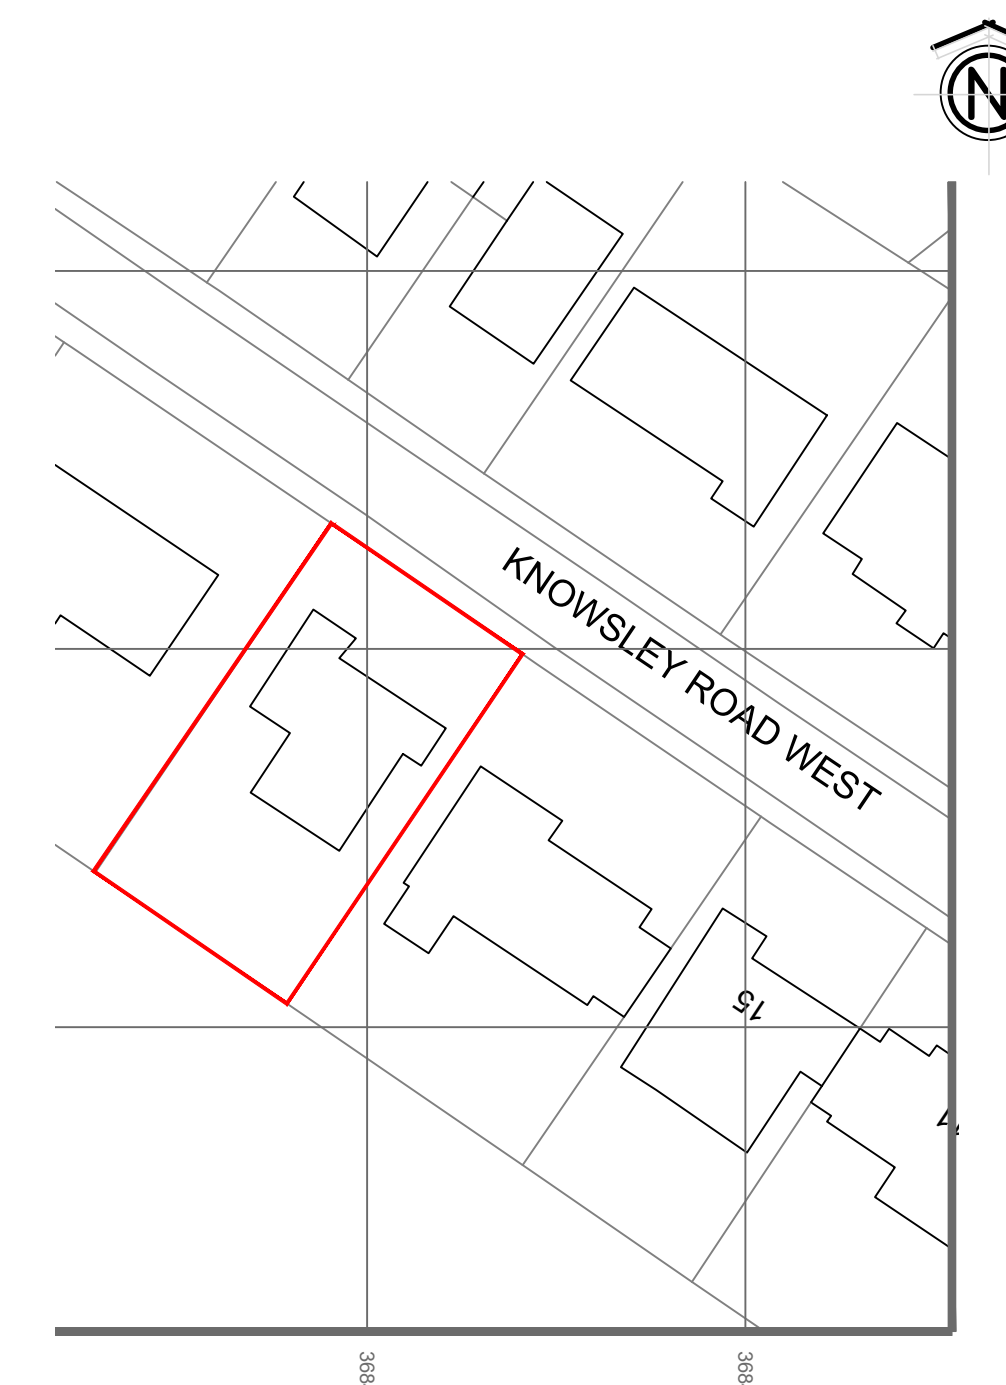

Block Plan Scale 1:500

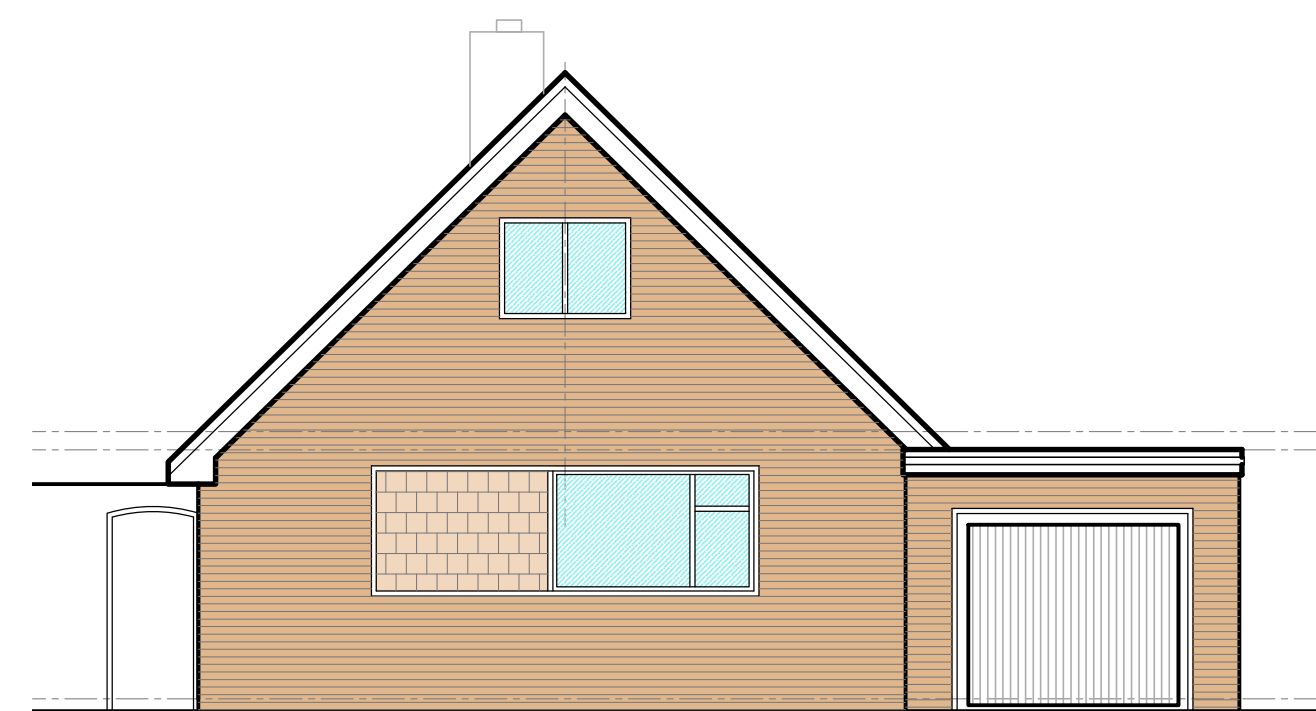

Existing Elevation A Scale 1:75

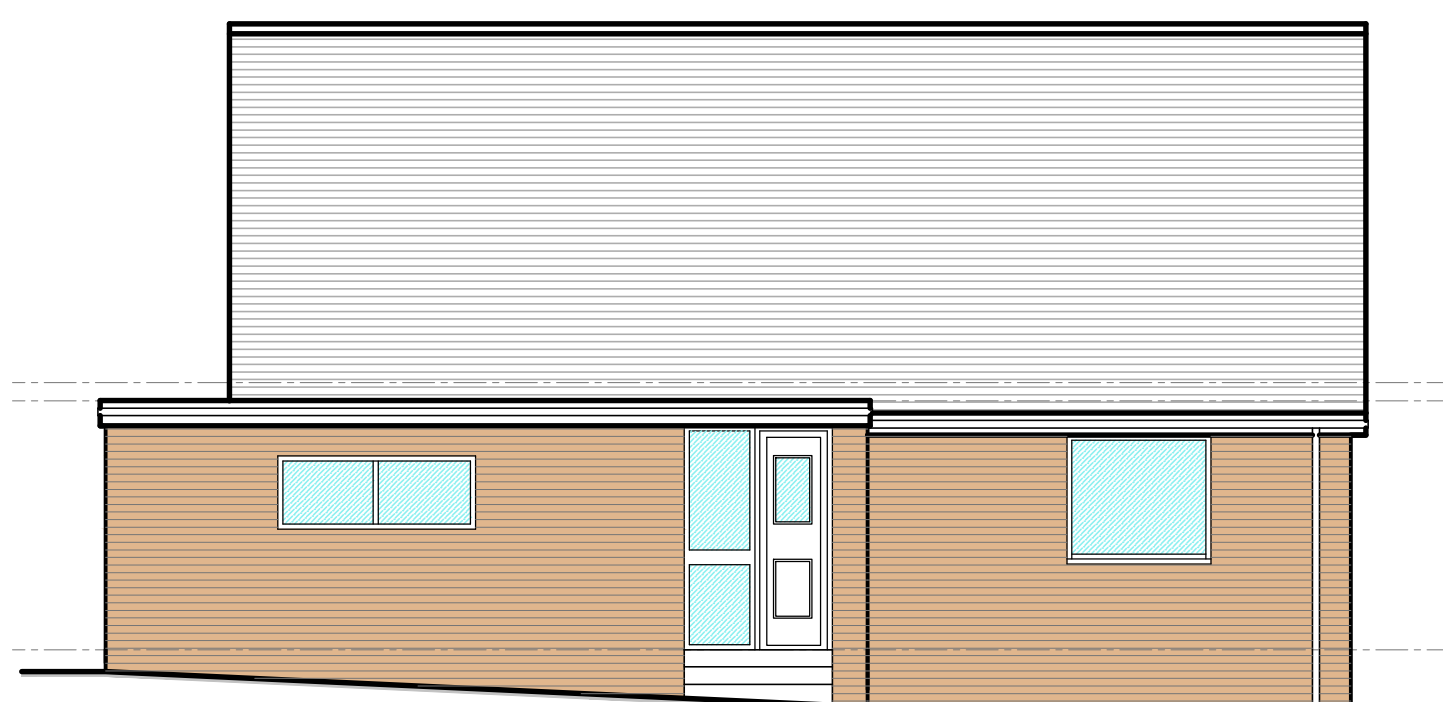

Existing Elevation B Scale 1:75



Existing Elevation C Scale 1:75



Existing Elevation D Scale 1:75

OGDEN DESIGN CONSULTANTS

T : 07968493550
E : RYAN@OGDENDESIGN.CO.UK
W : WWW.OGDENDESIGNCONSULTANTS.CO.UK

PROJECT
19 Knowsley Road West
Clayton le Dale
Blackburn, BB1 9PW

DRAWING TITLE
Existing Plans and Elevations

DATE	February 2021	DRAWN BY	RCO
SCALE	1:50@A1	CHECKED	RO
DWG No	1135 - L01(001)	REVISION	-