




1) Do not scale from this drawing. Indicative only
2) All dimensions shown on this drawing are in meters/millimeters unless otherwise noted.
3) The contractor is to confirm all dimensions on site prior to commencing work and advise of any discrepancies immediately to the Architect

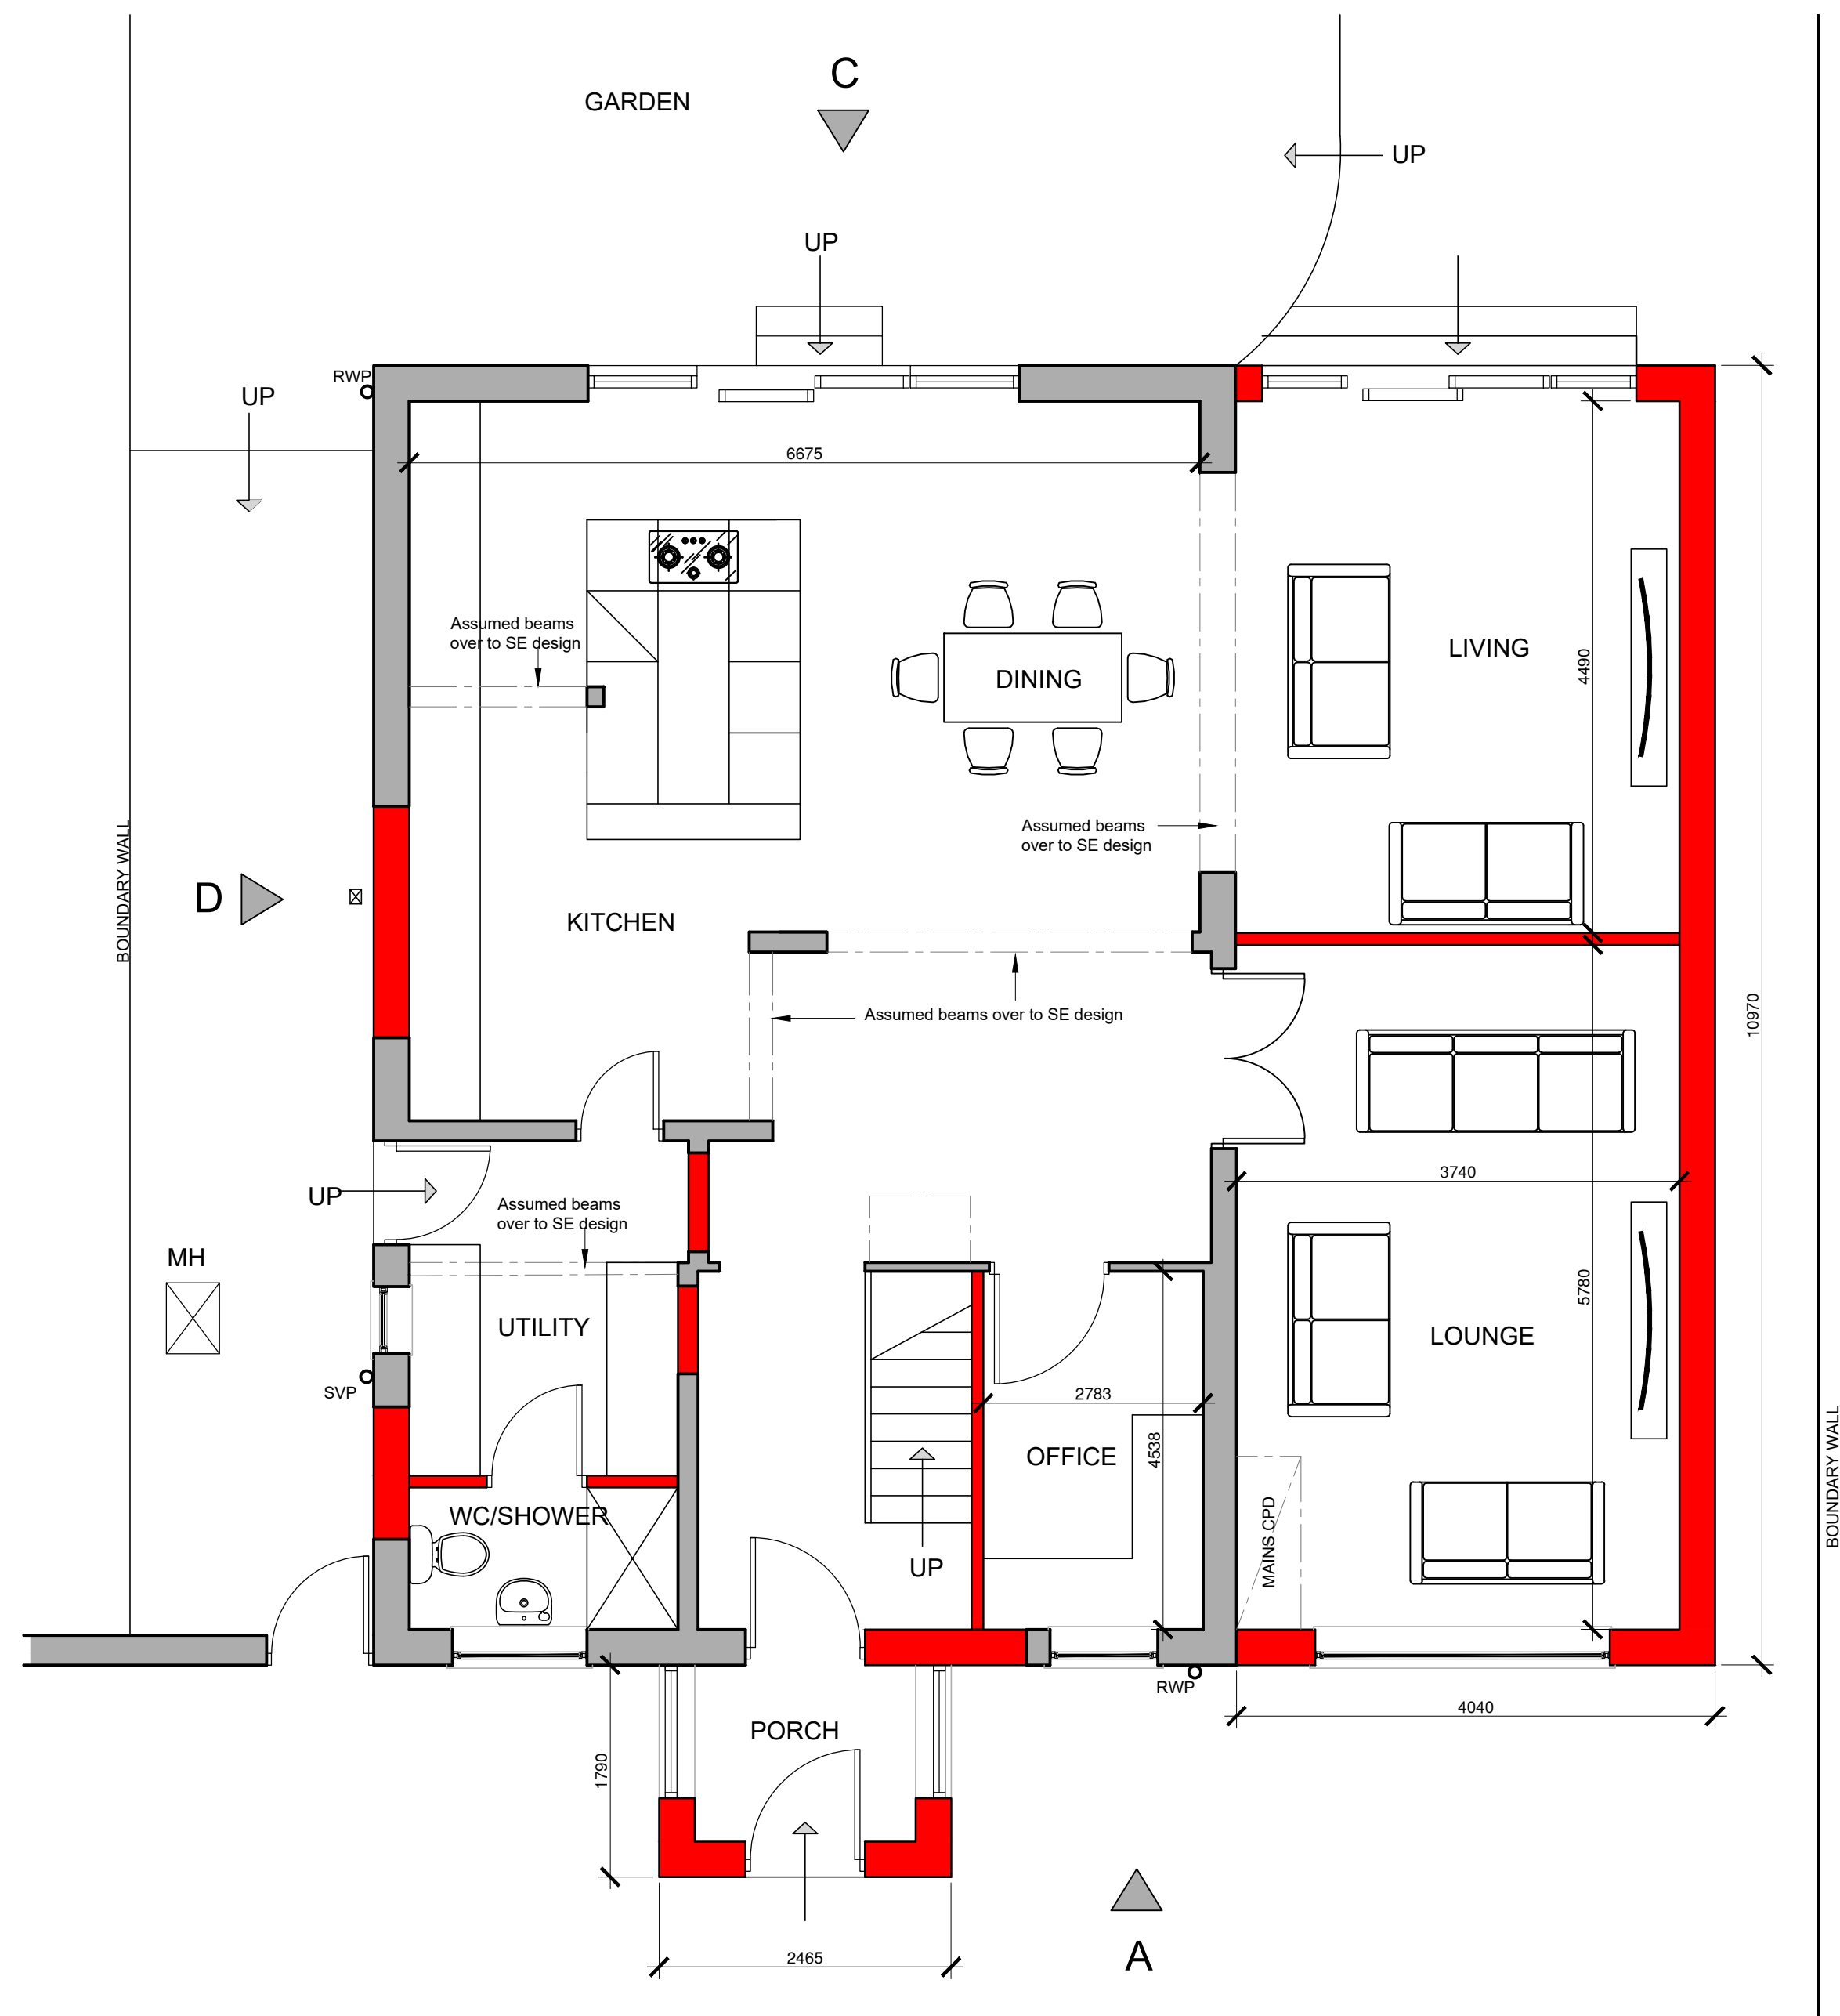

Proposed Ground Floor Plan Scale 1:50

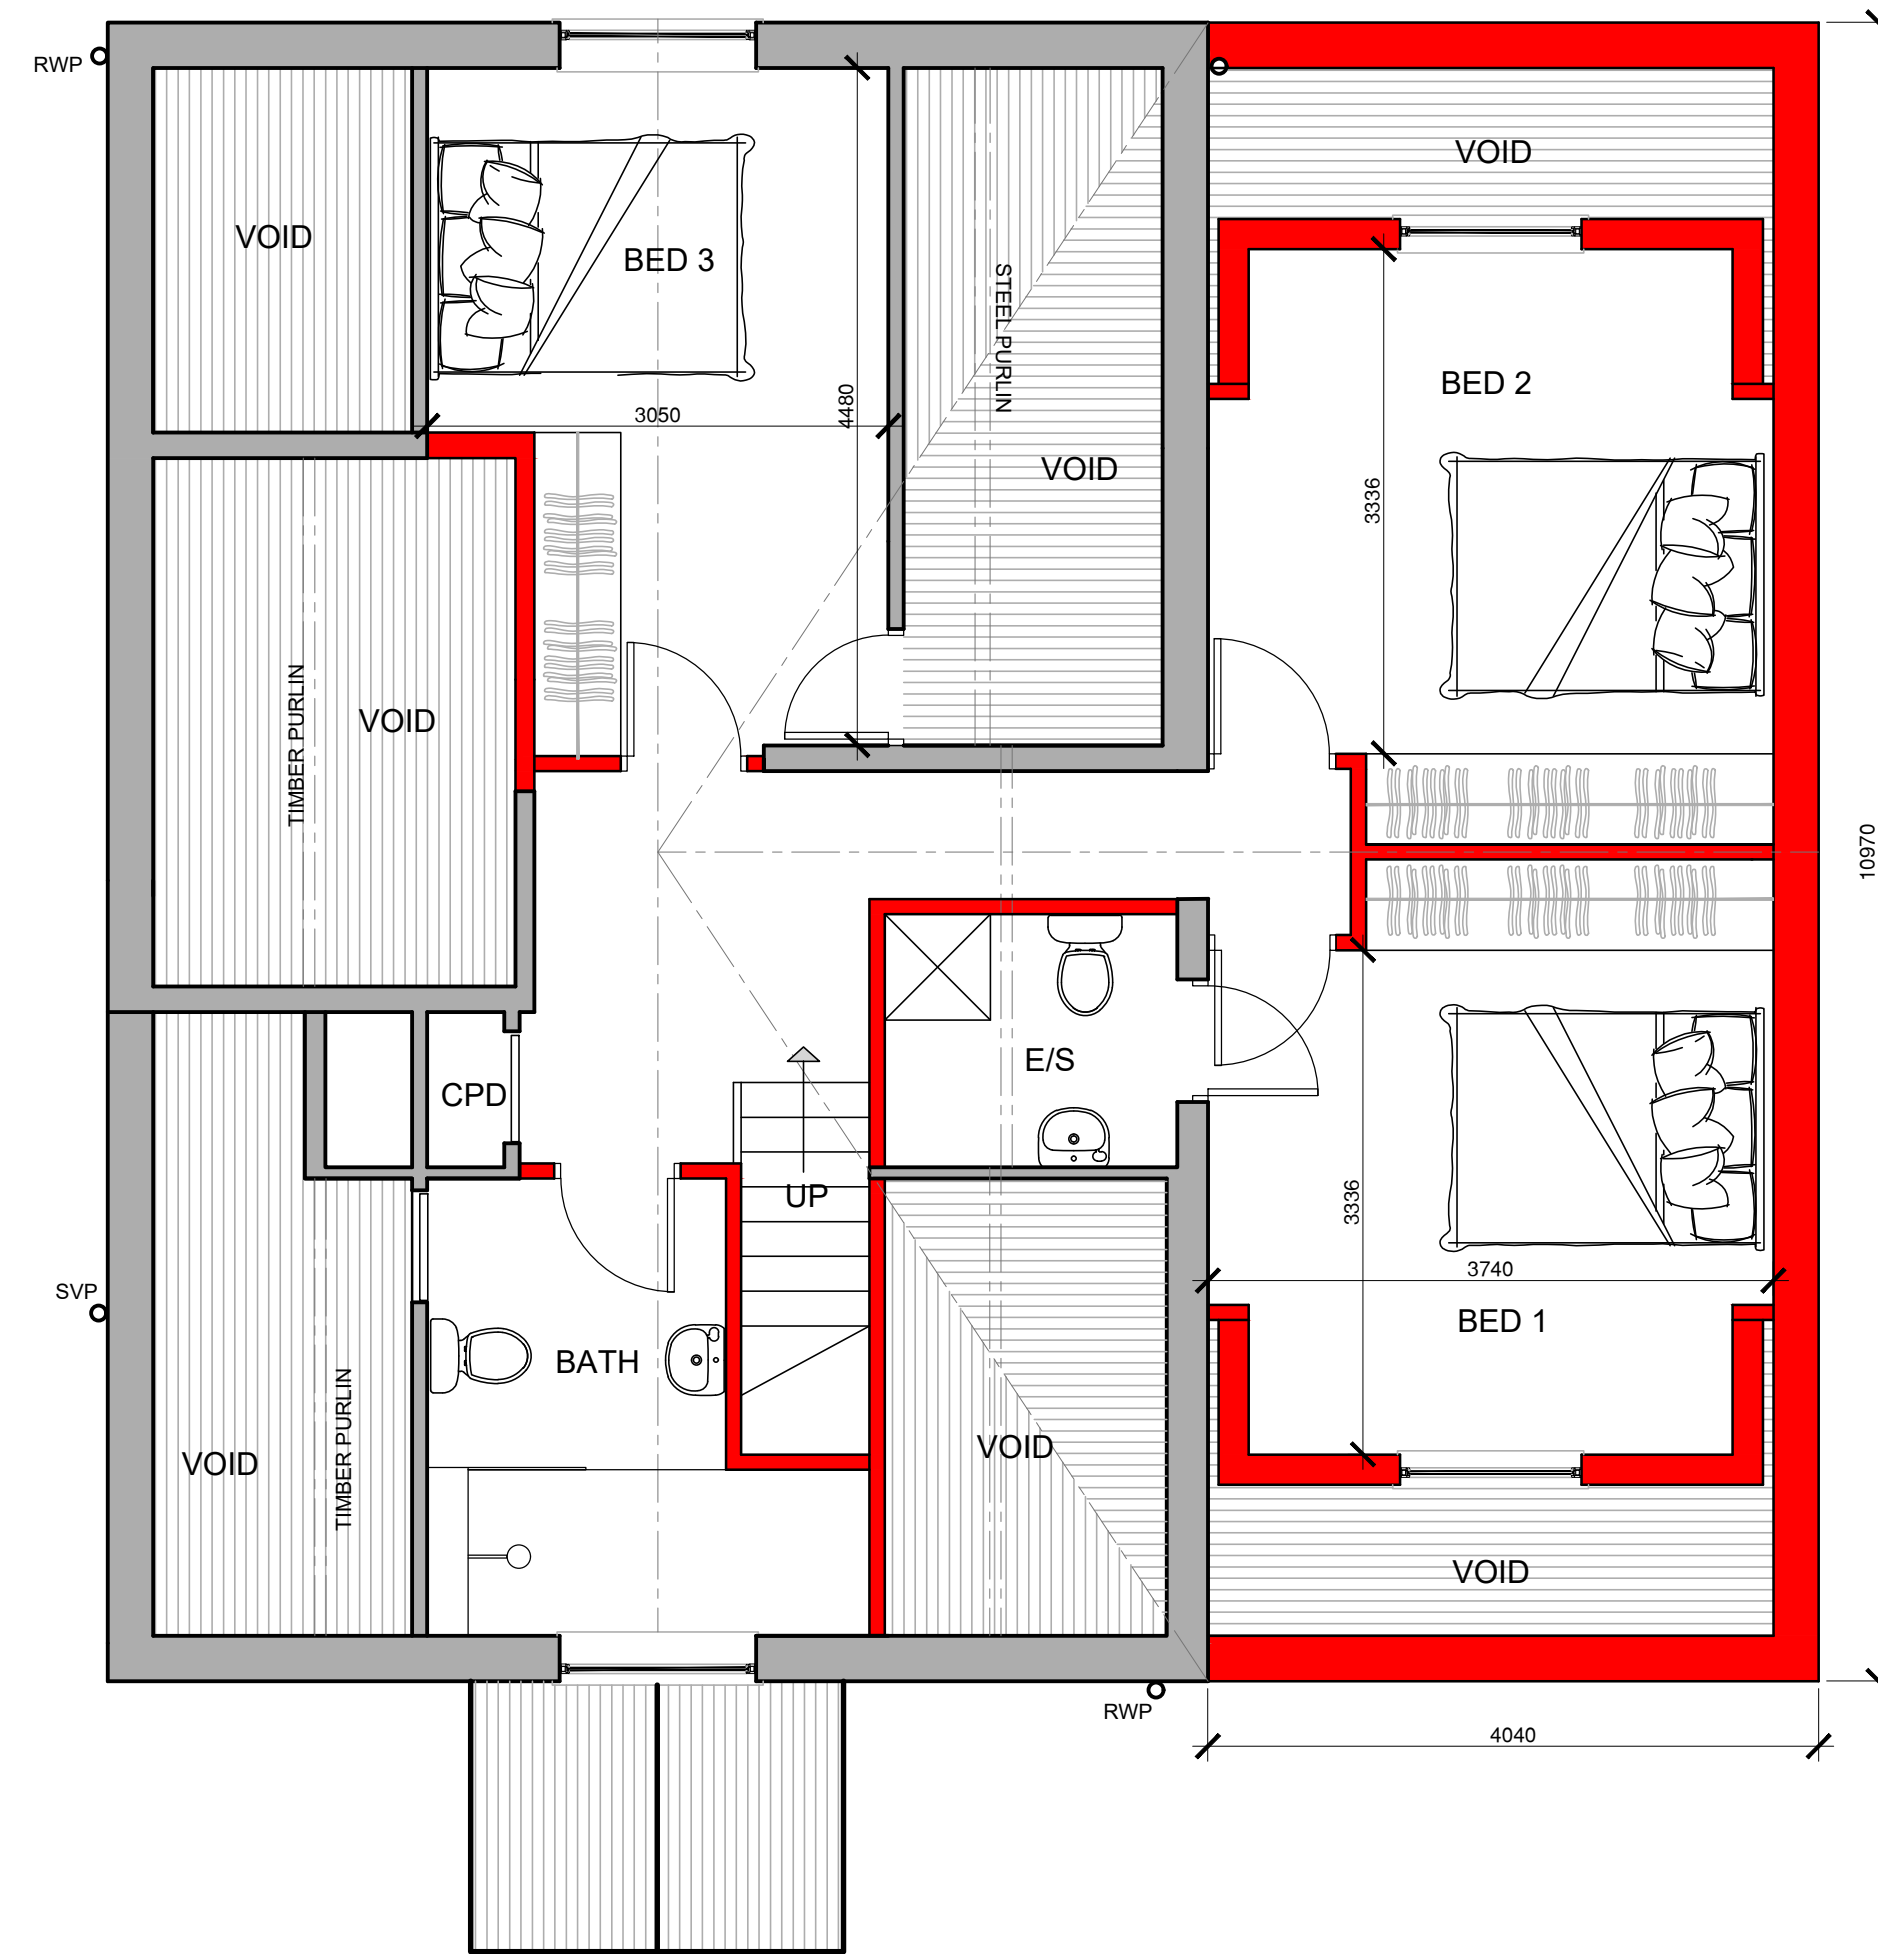

Proposed First Floor Plan Scale 1:50

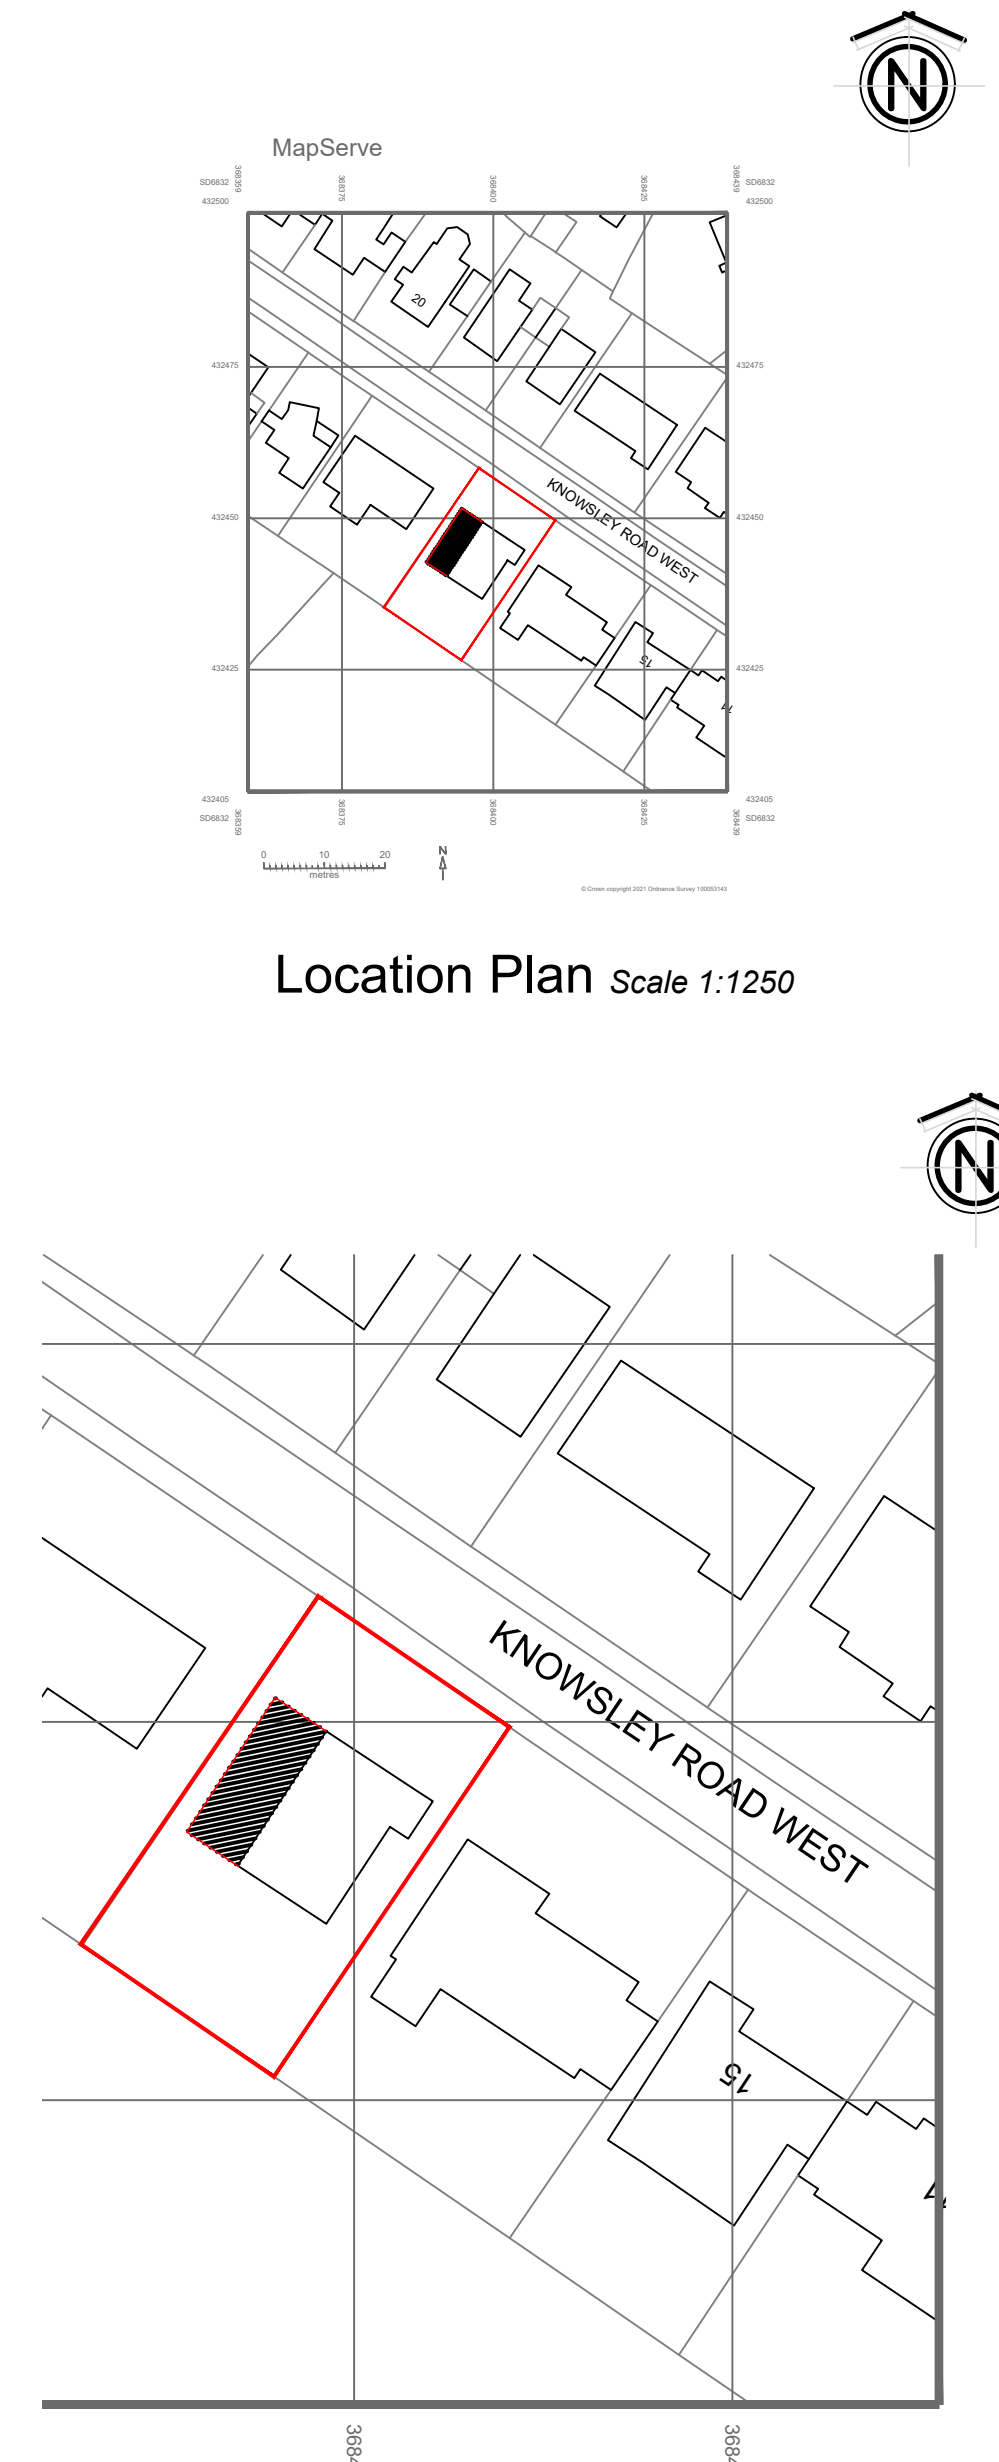

Block Plan Scale 1:500

OGDEN DESIGN CONSULTANTS

T : 07968493550
E : RYAN@OGDENDESIGN.CO.UK
W : WWW.OGDENDESIGNCONSULTANTS.CO.UK

PROJECT

19 Knowsley Road West
Clayton le Dale
Blackburn, BB1 9PW

DRAWING TITLE

Proposed Plans and Elevations
Option 2

DATE	February 2021	DRAWN BY	RCO
SCALE	1:50@A1	CHECKED	RO
DWG No	1135 - L01(002)	REVISION	-

