

NOTES:


1 Store North Elevation
1 : 50



2 Store East Elevation
1 : 50




3 Store South Elevation
1 : 50

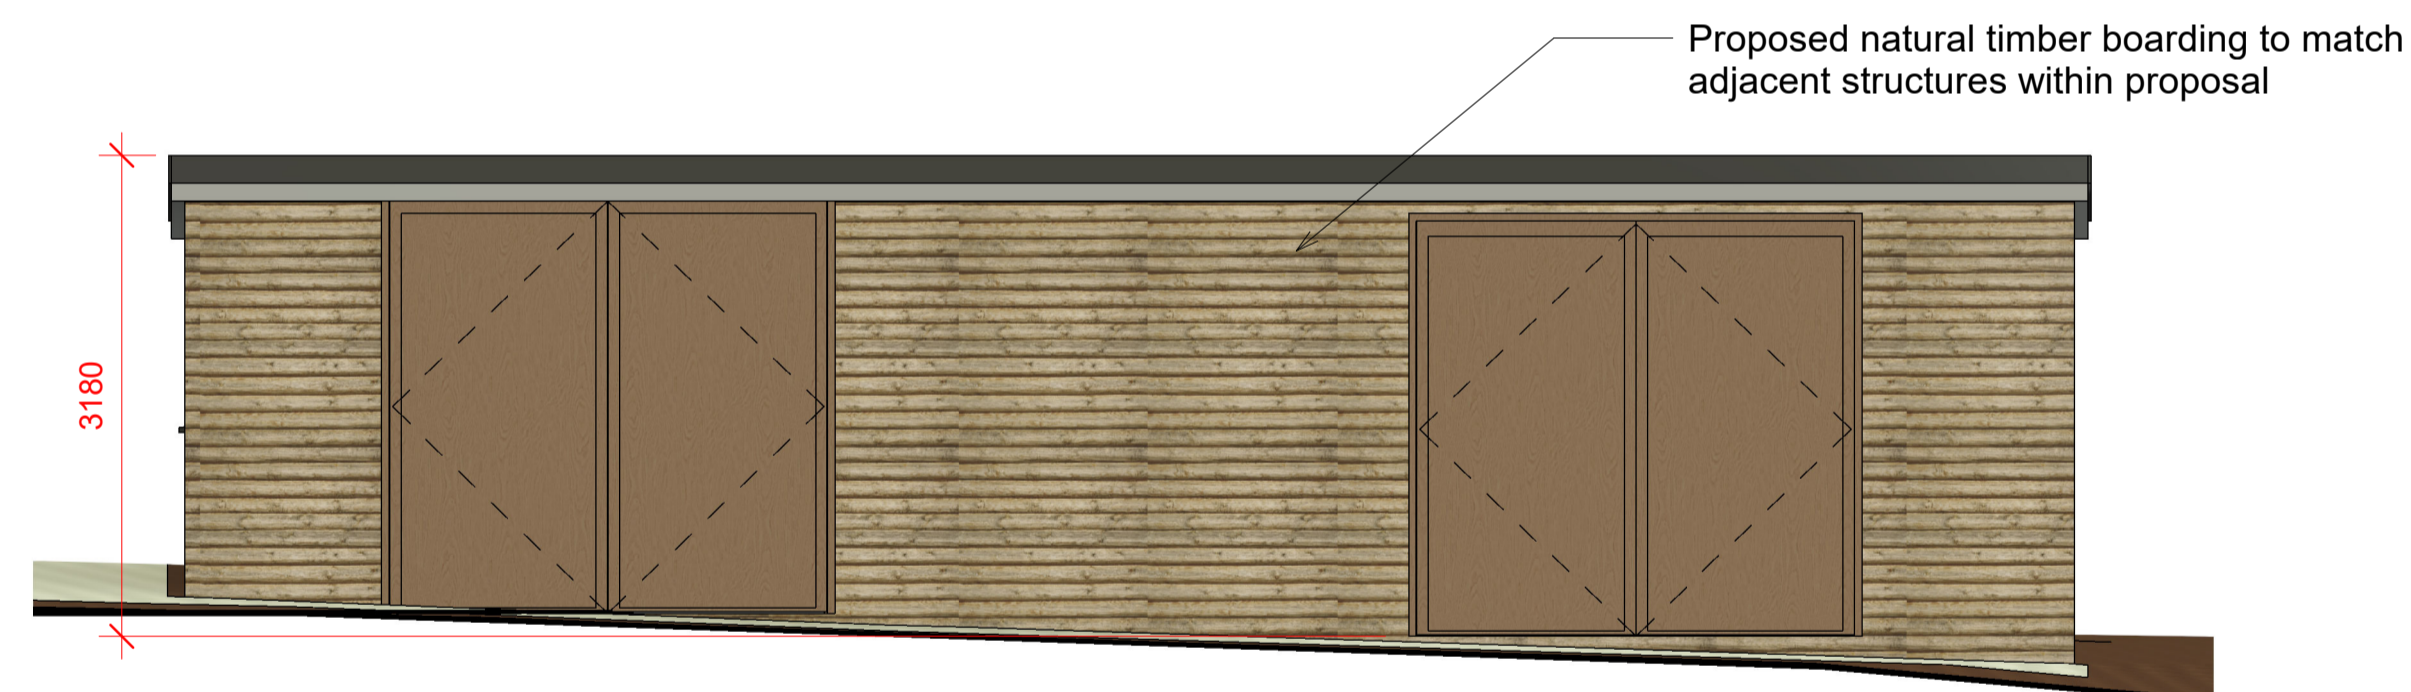

4 Store West Elevation
1 : 50



5 Store building plan
1 : 50

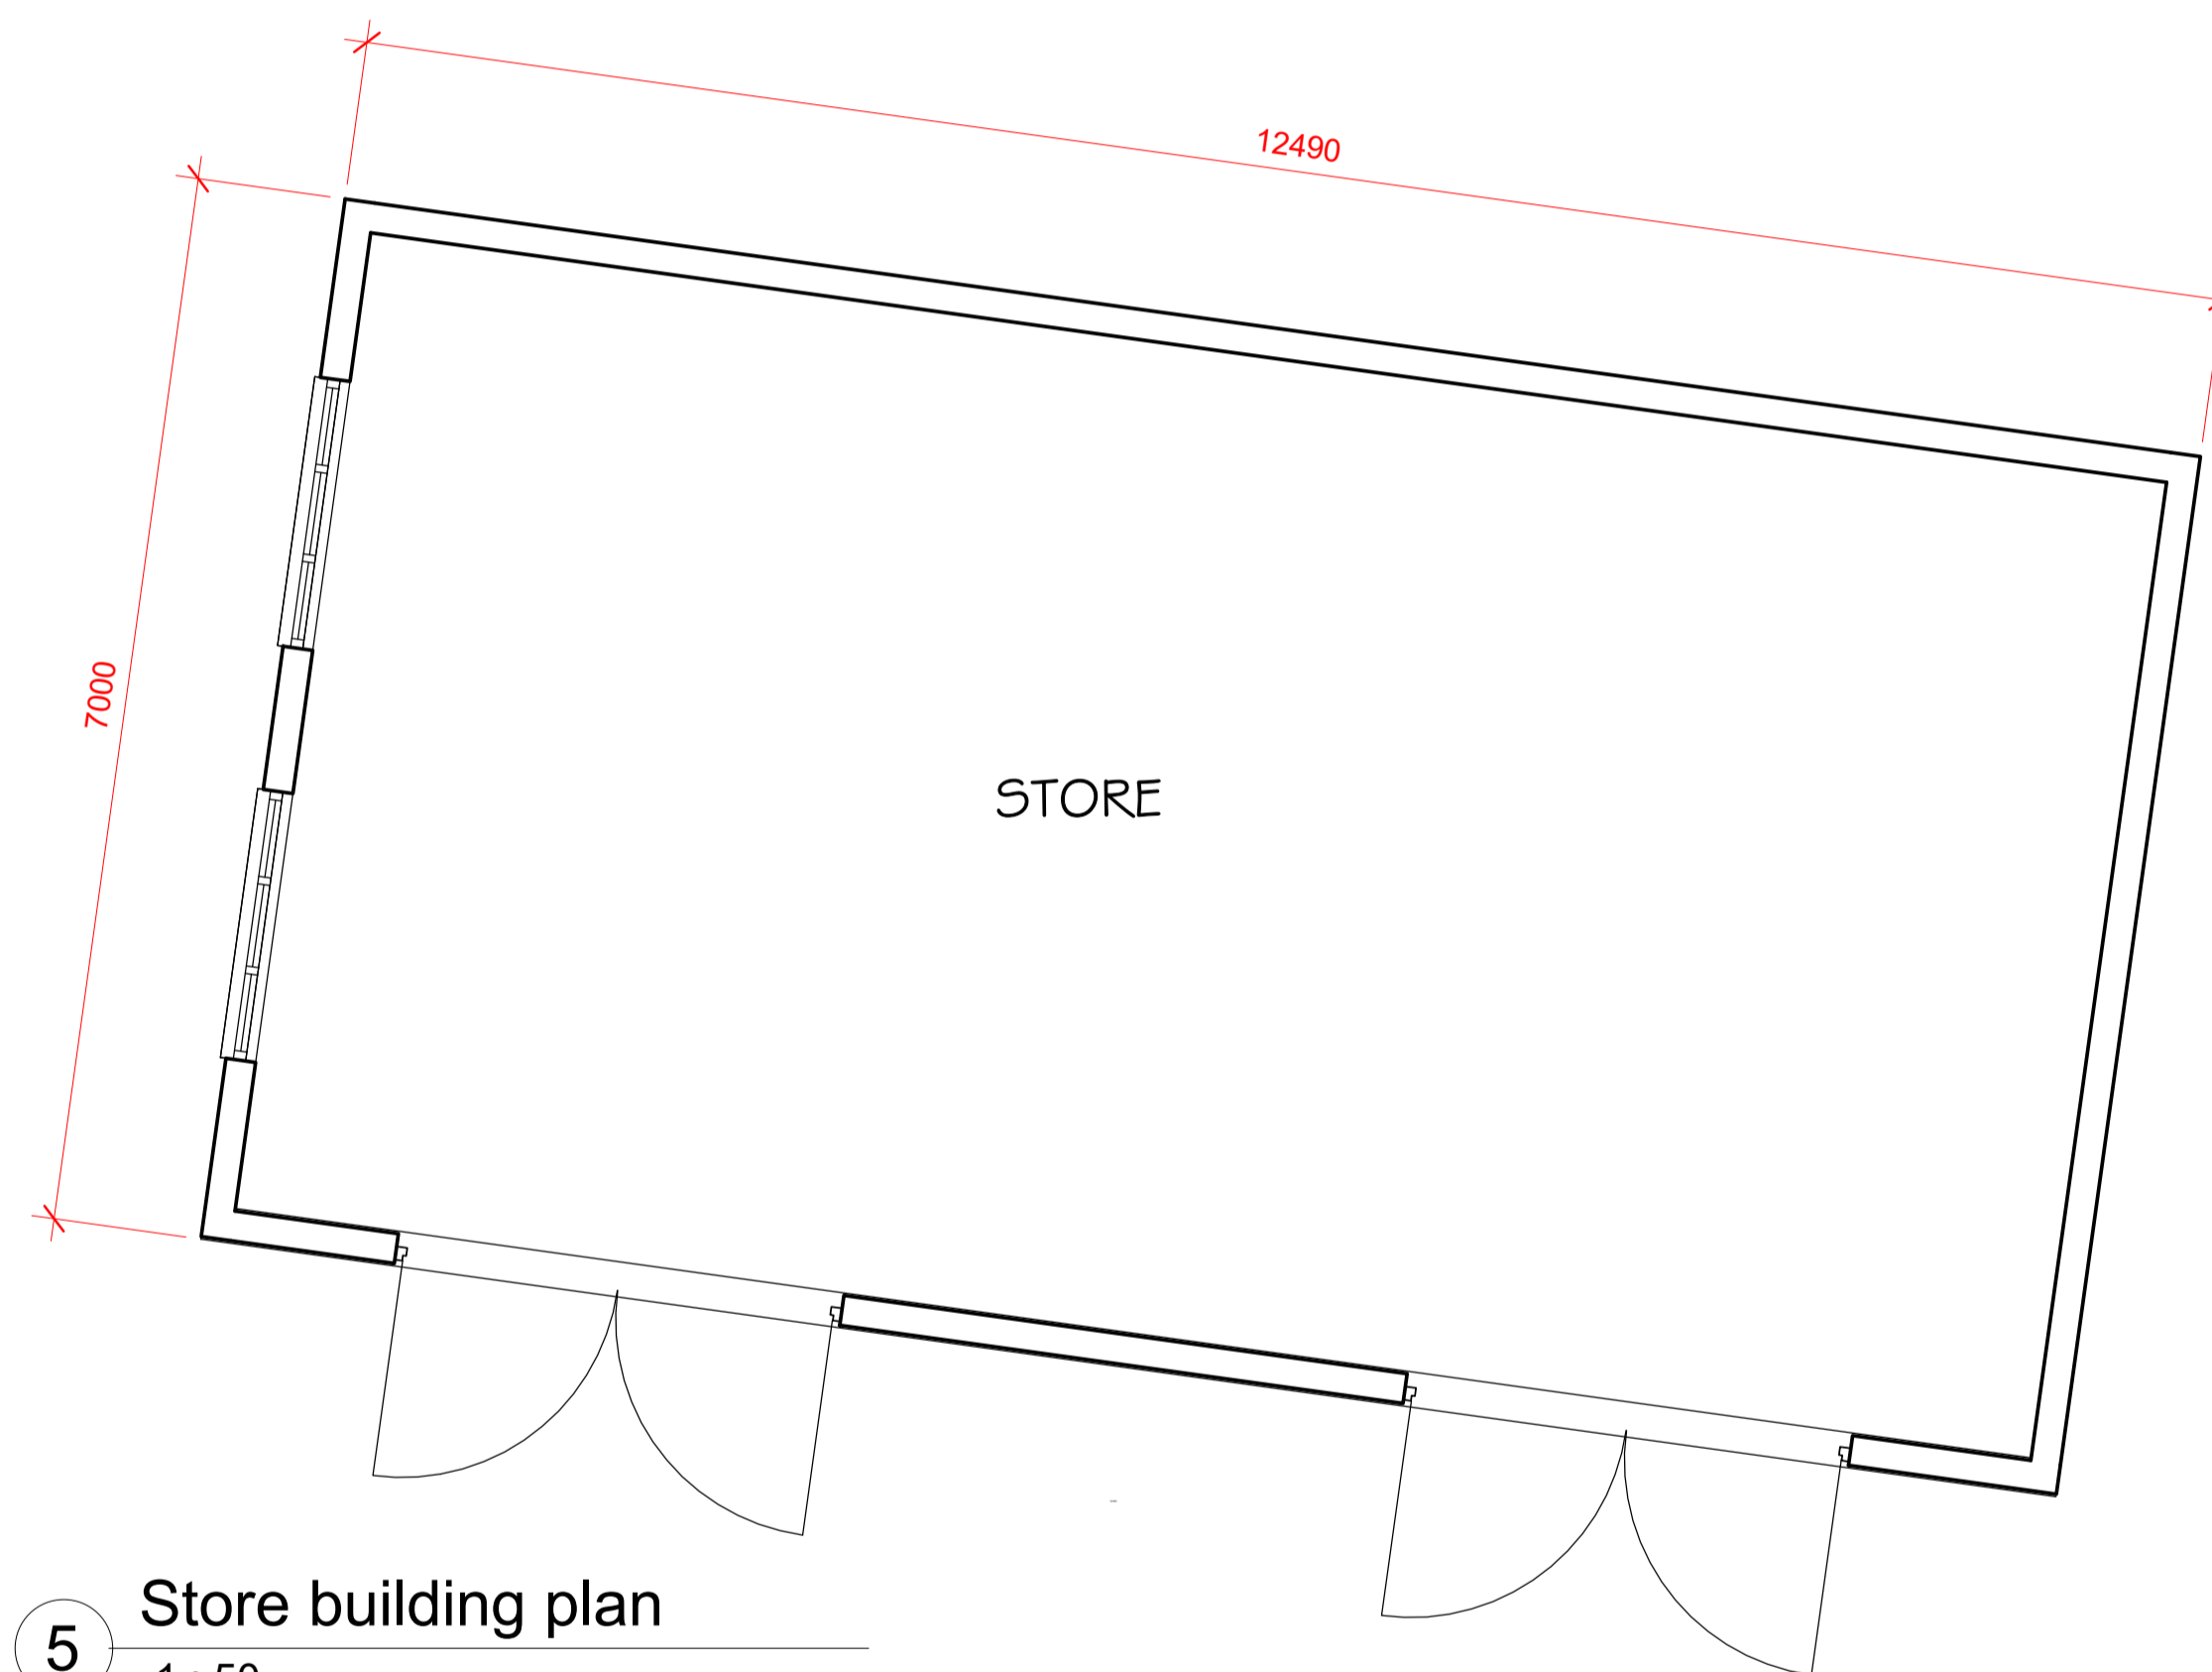

| No. | Description | Date |
|-----|-------------|------|
| | | |
| | | |
| | | |
| | | |
| | | |
| | | |
| | | |
| | | |
| | | |
| | | |

| | |
|---------|-------------|
| CLIENT: | Mr Woodcock |
|---------|-------------|

| | |
|----------|----------------------------------------------------------------------------|
| PROJECT: | Proposed dog training facility , Land off Slaidburn Road, Waddington |
|----------|----------------------------------------------------------------------------|

| | |
|--------|------------------------------------|
| SHEET: | Proposed store plans/elevations |
|--------|------------------------------------|

| | |
|----------------|------------|
| Project number | PHA/539 |
| Date | 15/02/2021 |
| Drawn by | JD |
| Checked by | PH |

A202

| | |
|------------|--------|
| Scale | 1 : 50 |
| Sheet size | A1 |