




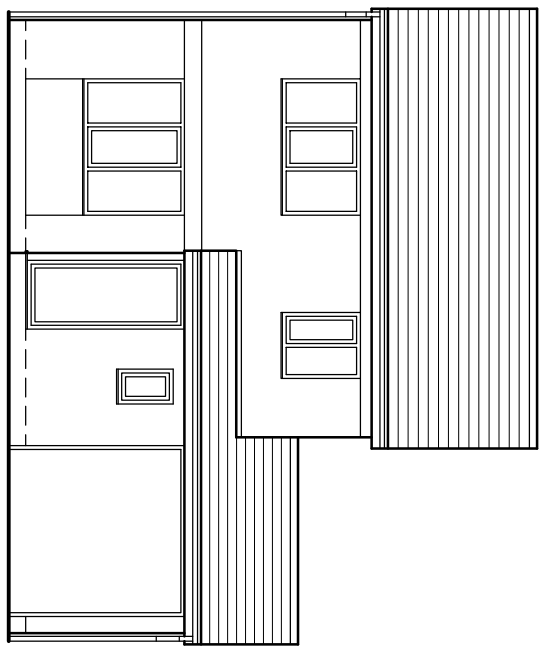


Existing Front Elevation

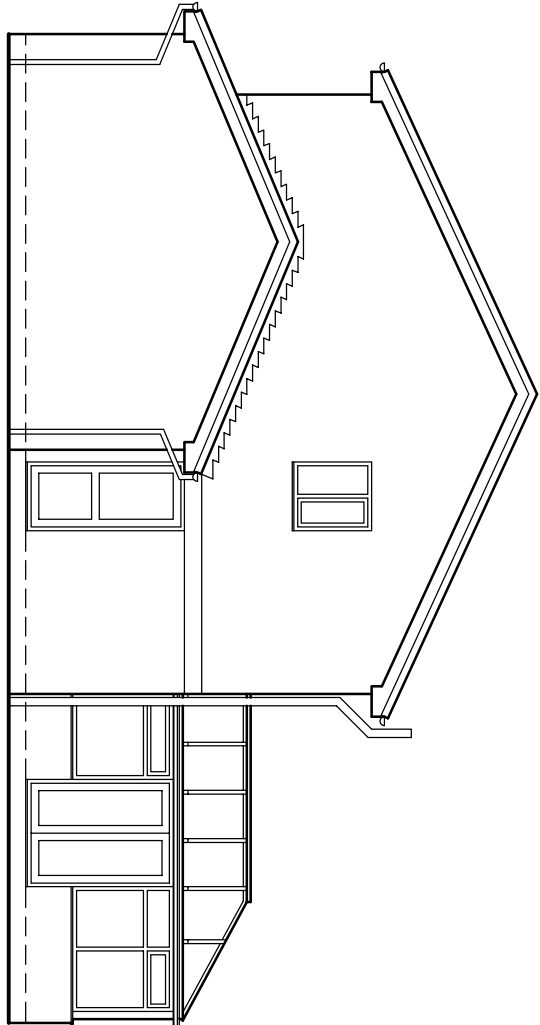


Existing Side Elevation

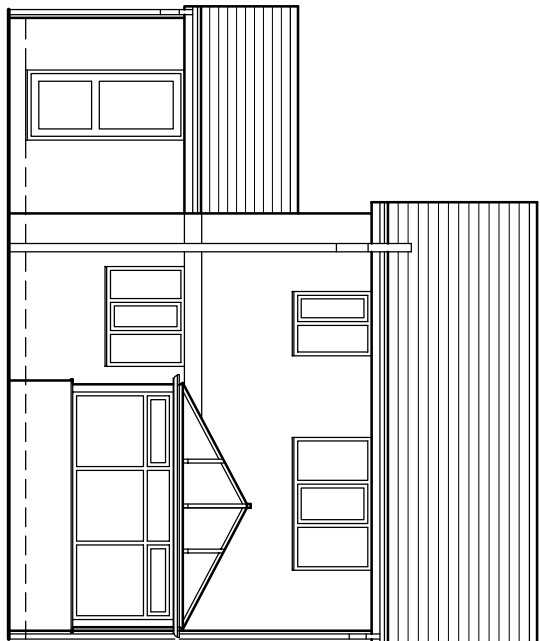


Existing Rear Elevation

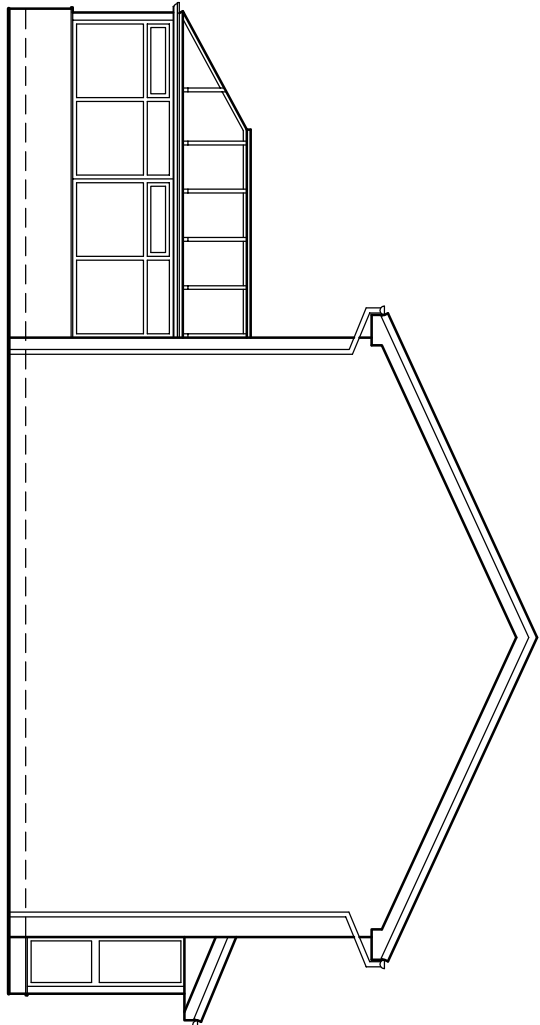


Existing Side Elevation

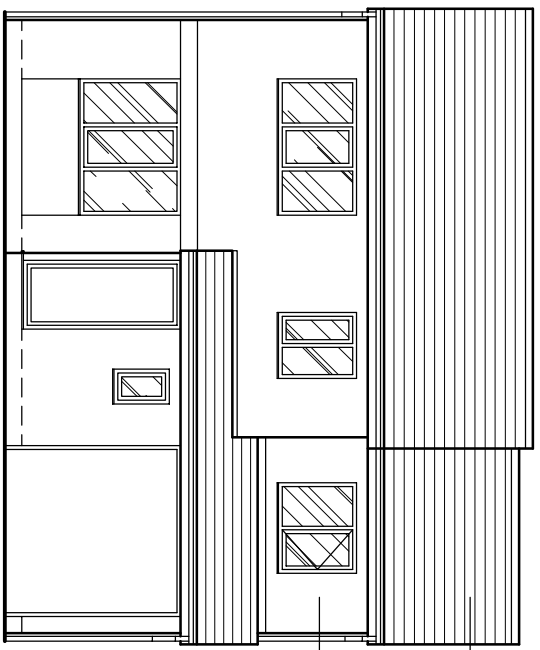


Proposed Front Elevation

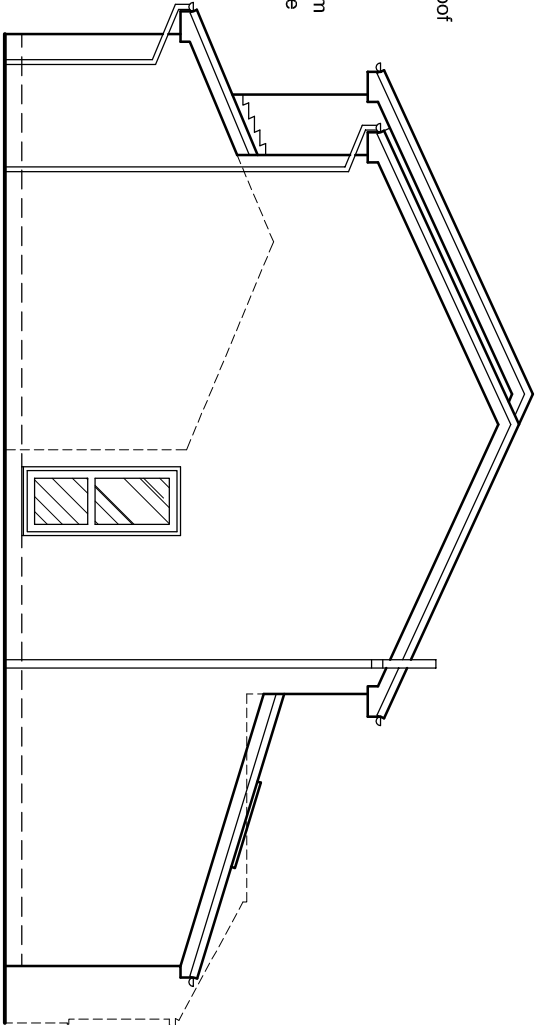


Proposed Side Elevation

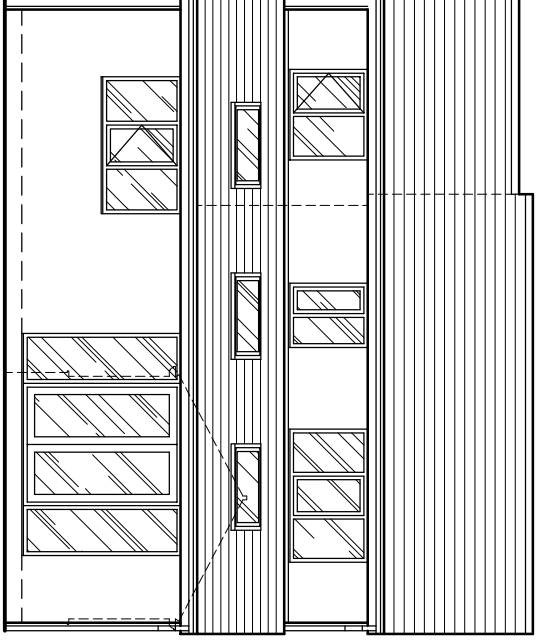


Proposed Rear Elevation

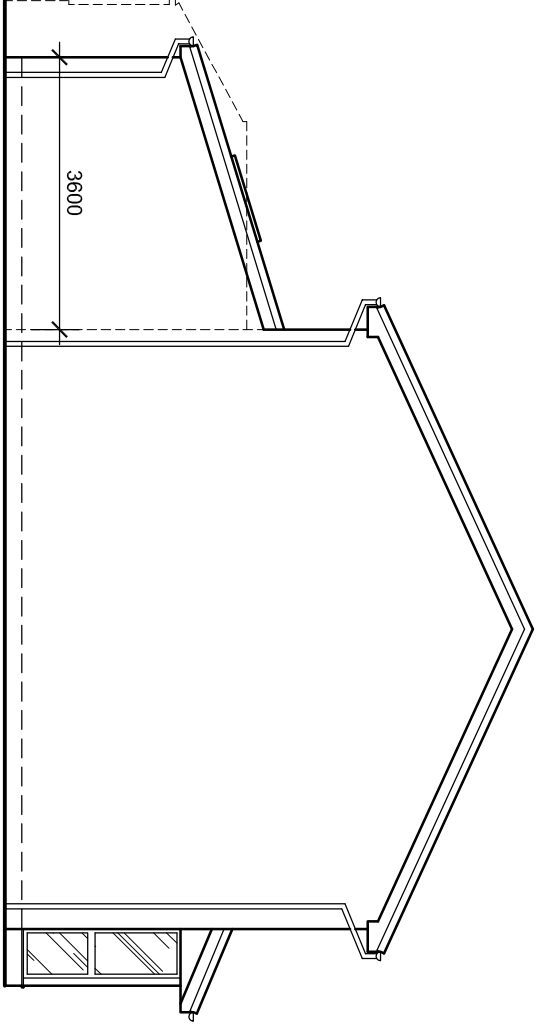


Proposed Side Elevation

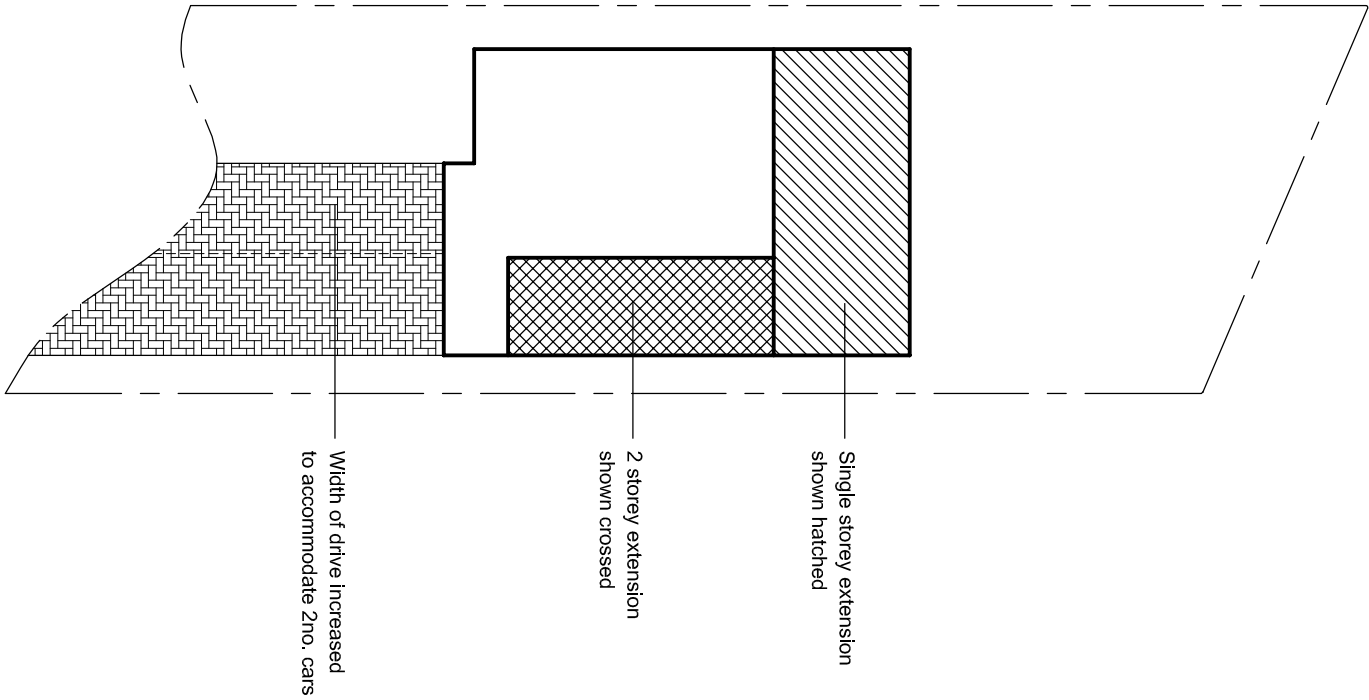


Proposed Site Plan 1:200

 


SCALE 1:100

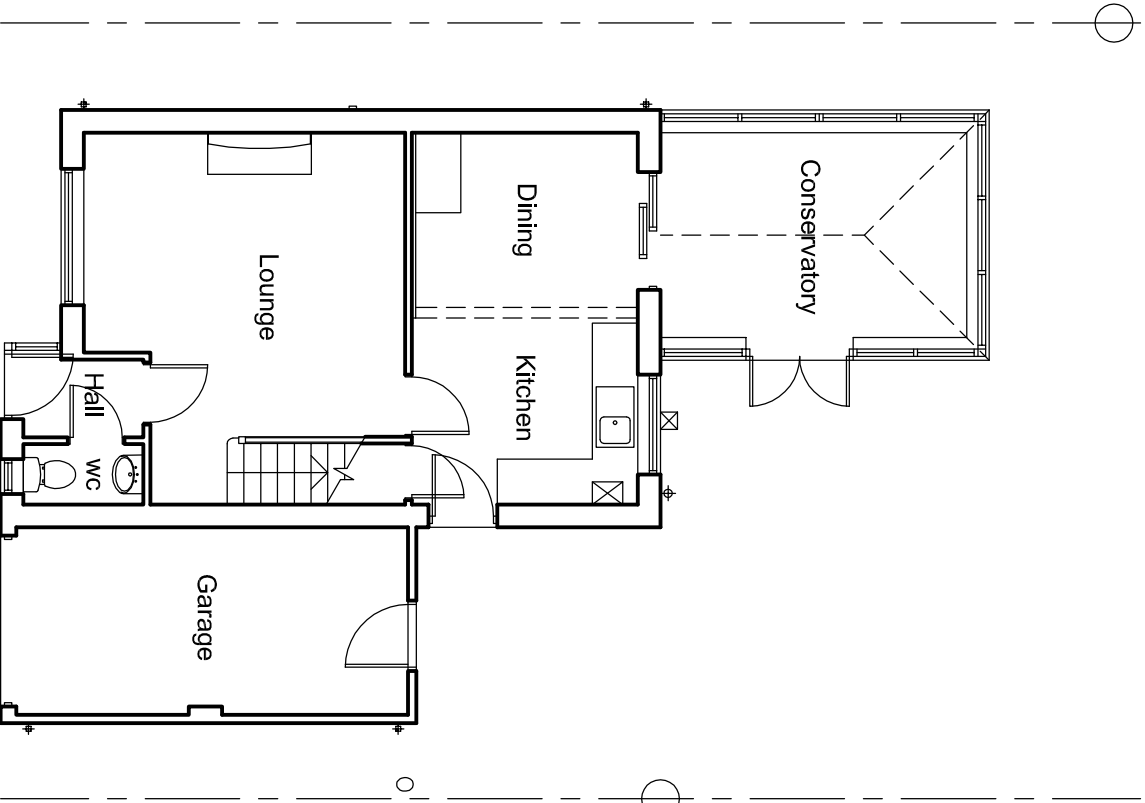


Existing Ground Floor Plan

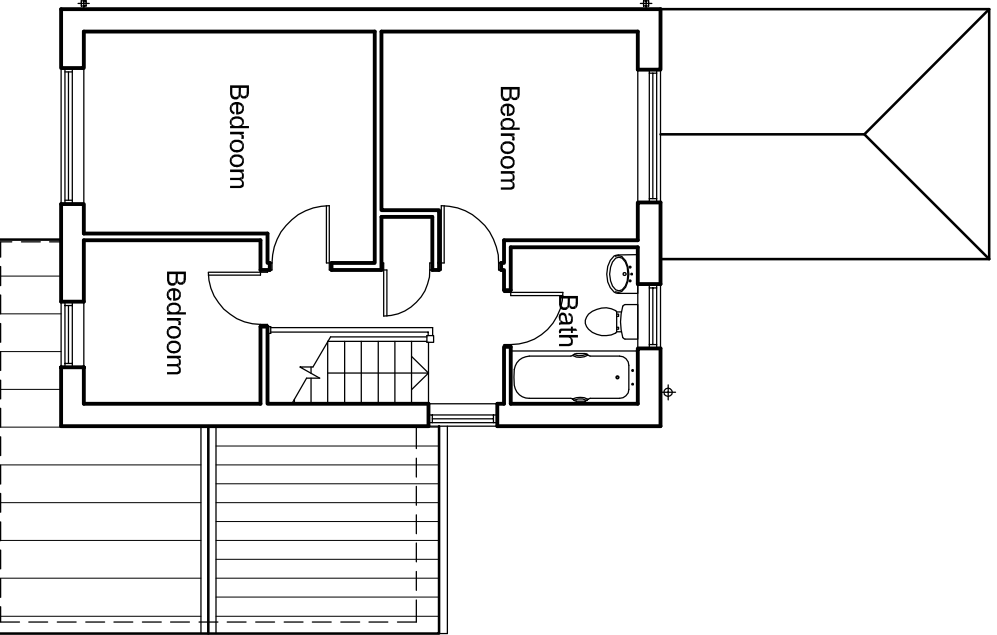

Existing First Floor Plan

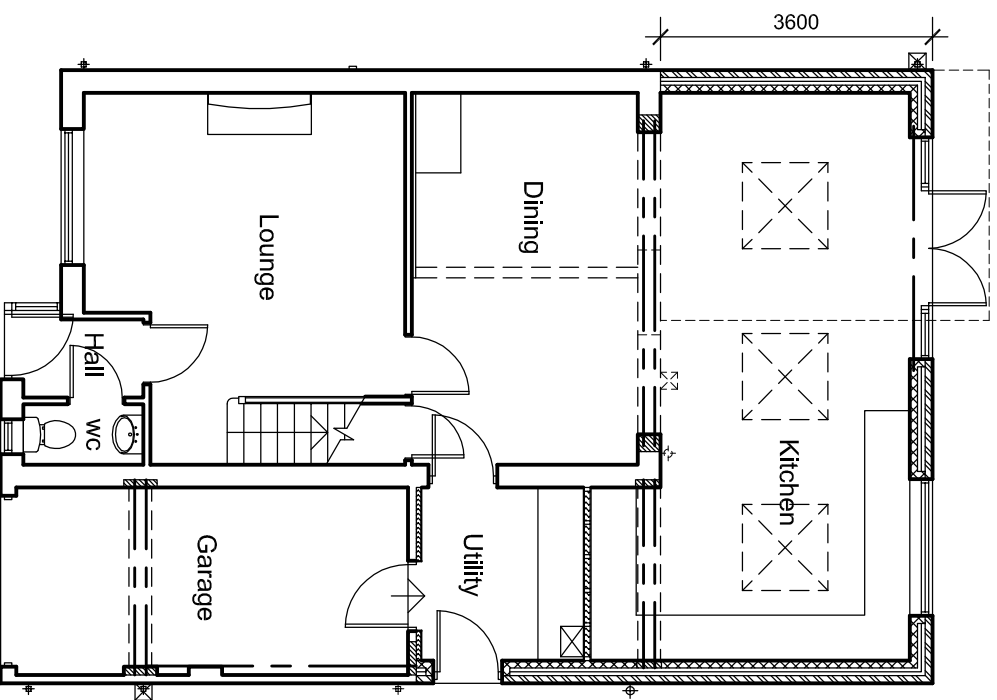

Proposed Ground Floor Plan

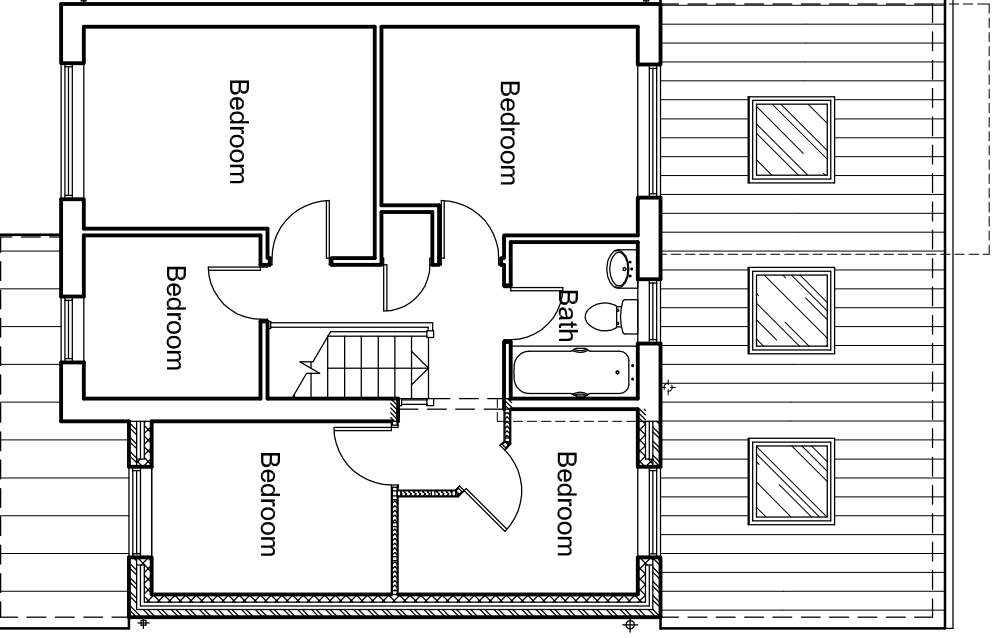

Proposed First Floor Plan

DAVID HAWORTH
ARCHITECTURAL DESIGN

client: **Mr. T. Lambert**
tel. 07976 206533 email: info@davidhaworthdesign.co.uk

project: **5 Milbeck Close**
Longridge

drawing: **Proposed Extension**

drawn	date	scale
d.h.	02/21	1:100
dwg no.	revision	
1402/01	A	