




Existing Front Elevation

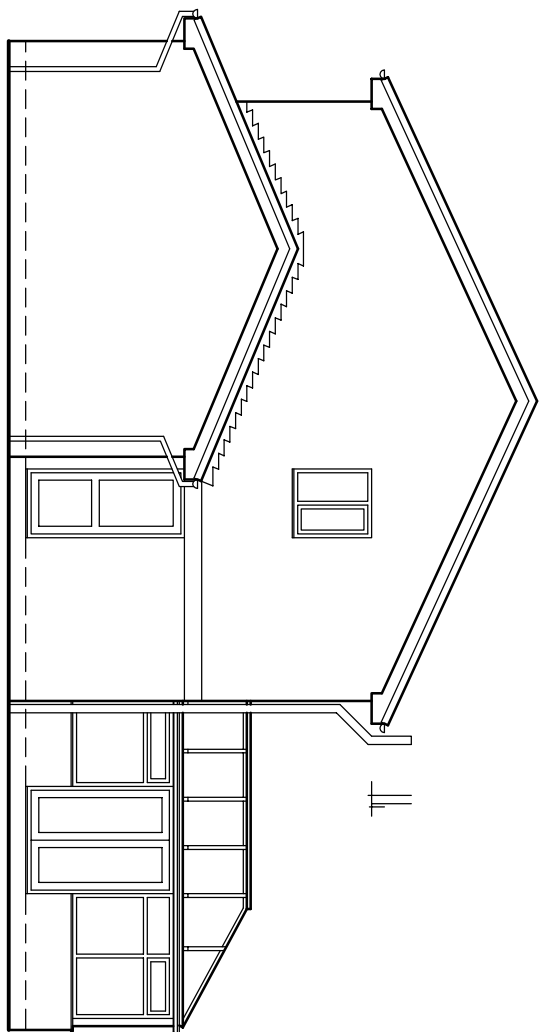


Existing Side Elevation

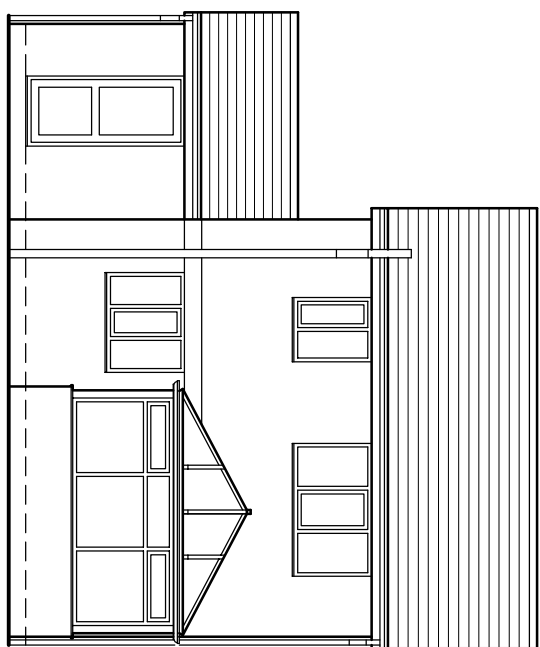


Existing Rear Elevation

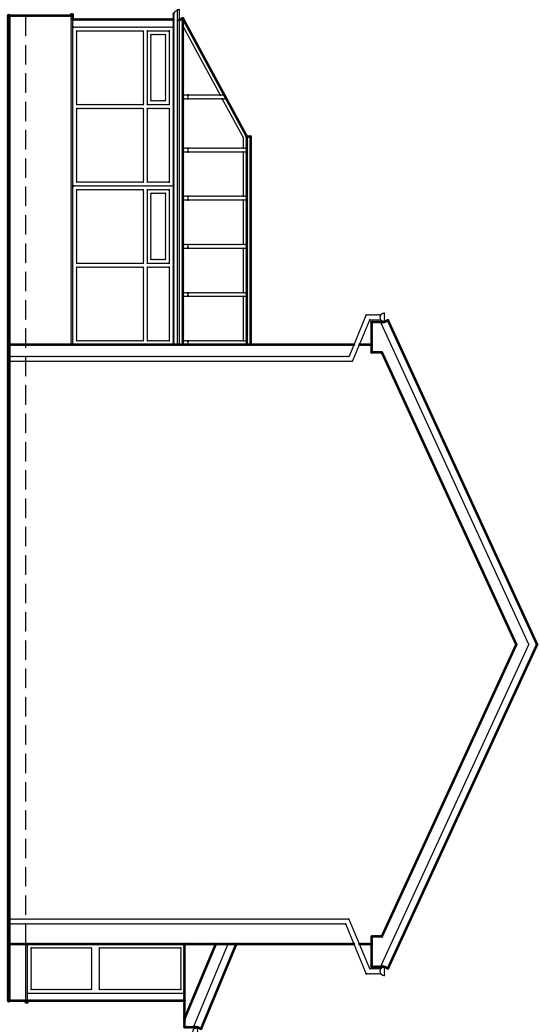


Existing Side Elevation

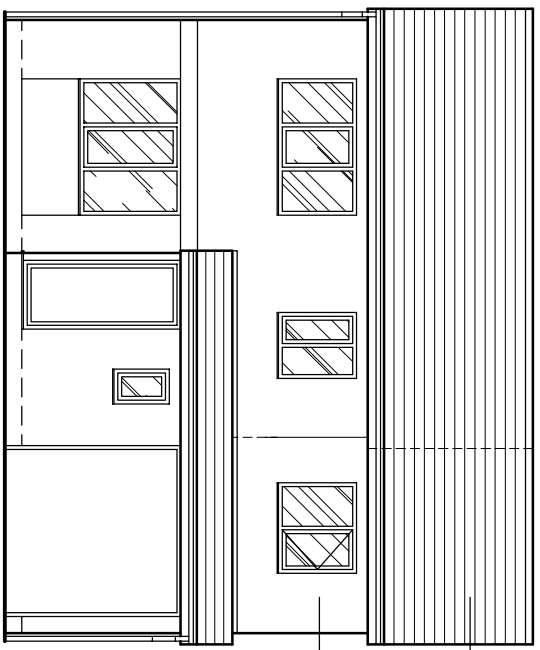


Proposed Front Elevation

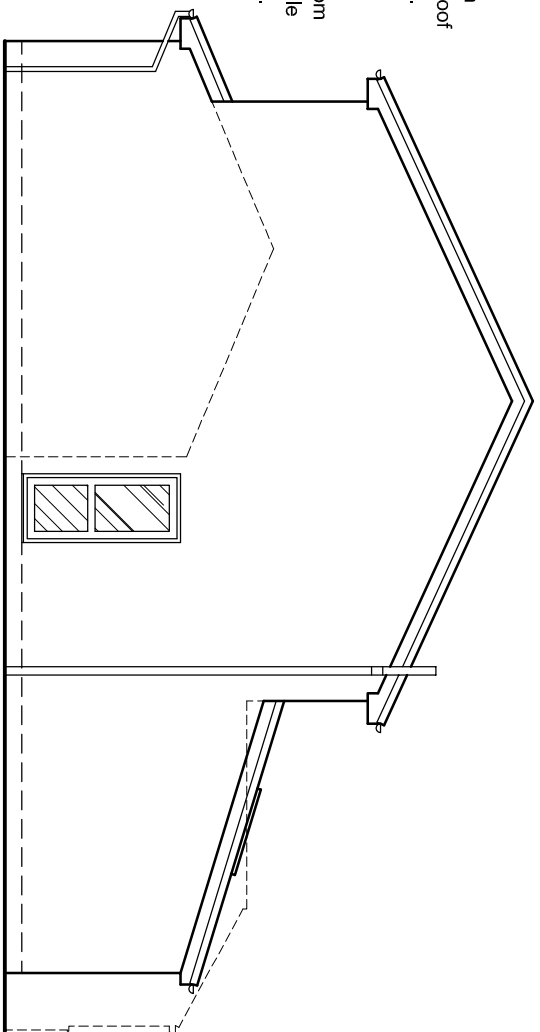


Proposed Side Elevation

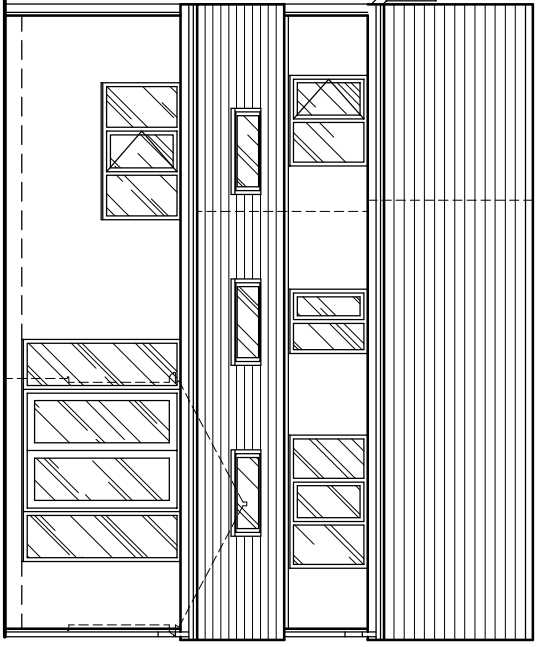


Proposed Rear Elevation

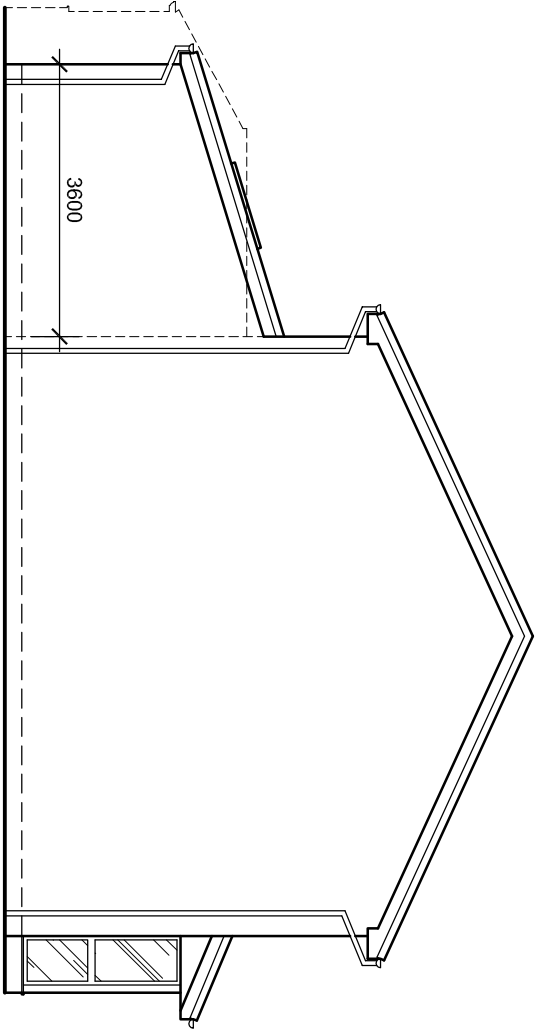


Proposed Side Elevation

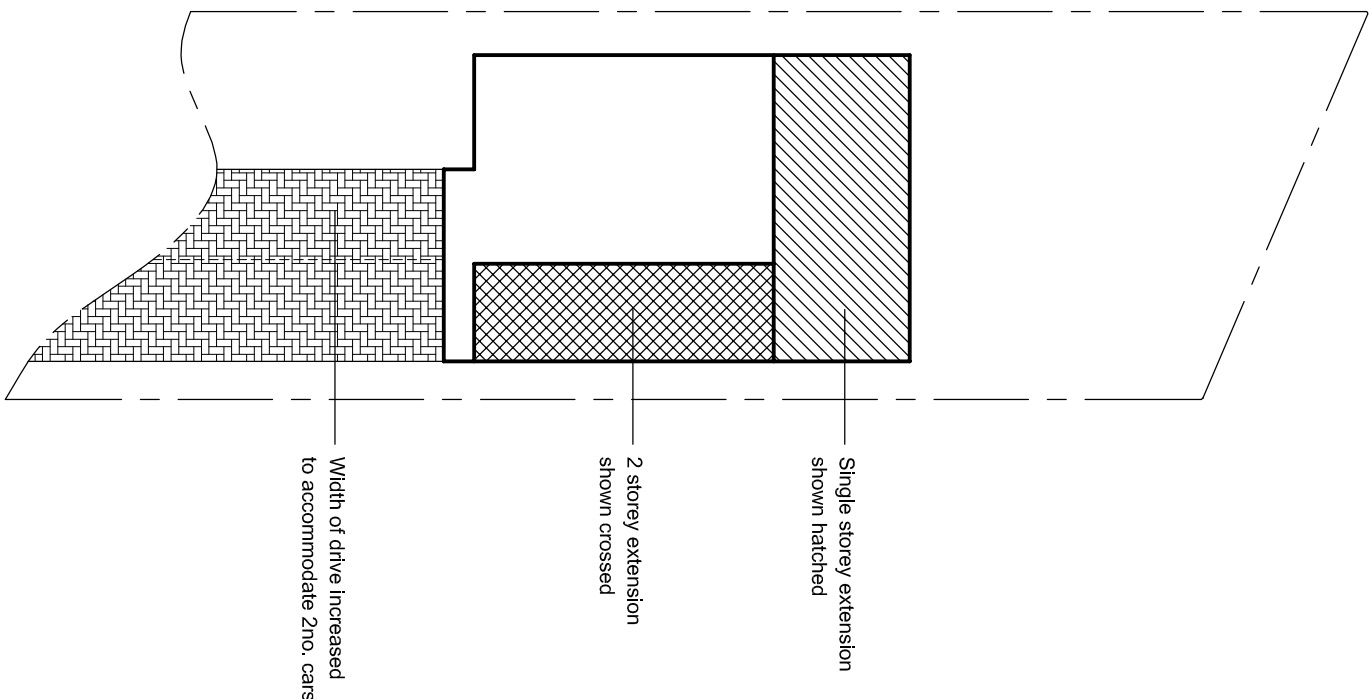


Proposed Site Plan 1:200

 


SCALE 1:100

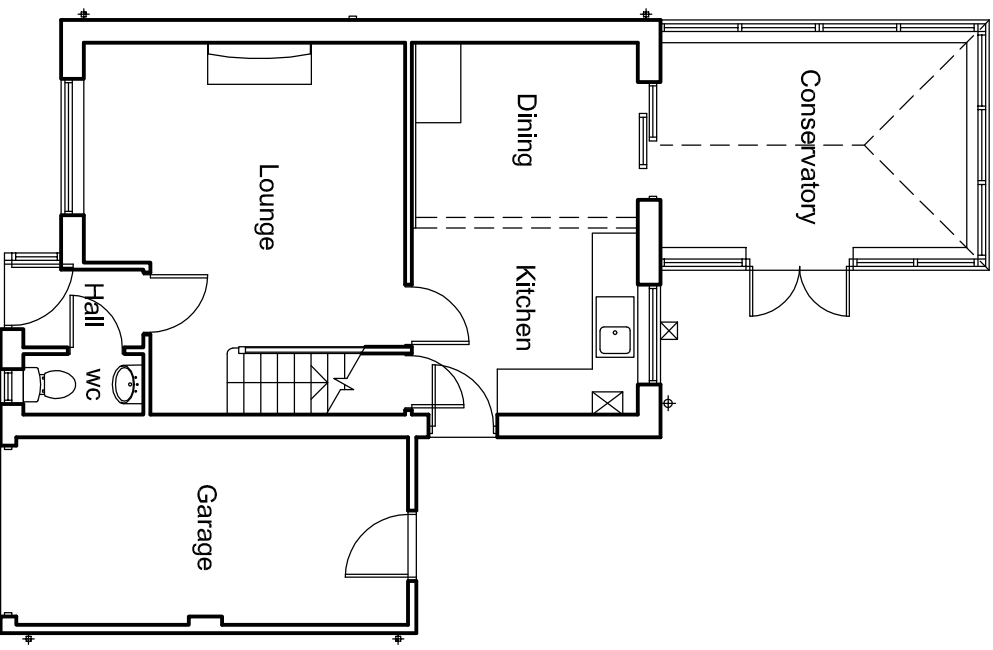


Existing Ground Floor Plan

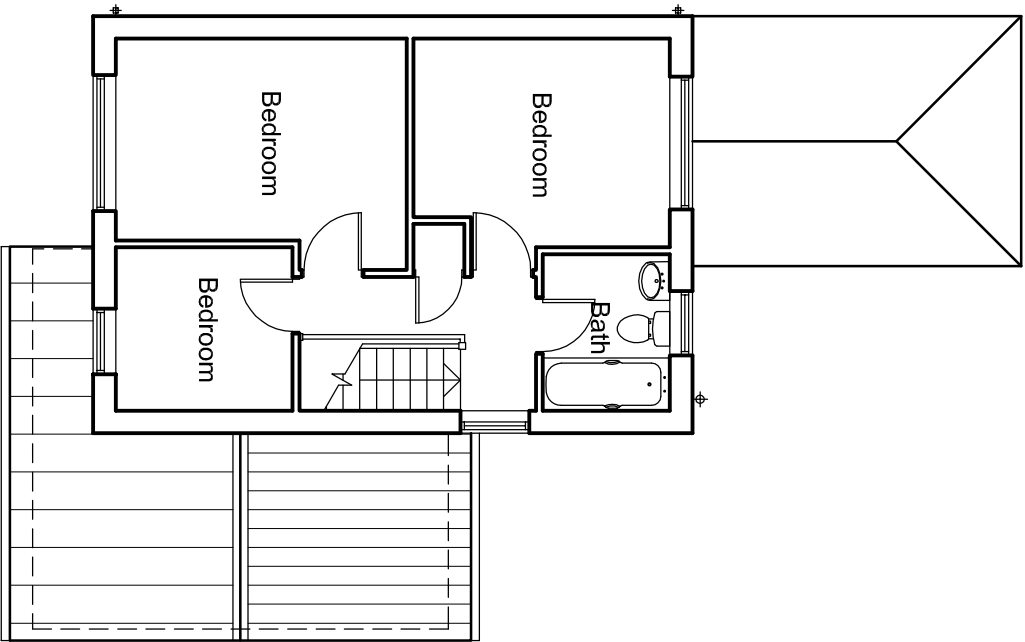

Existing First Floor Plan

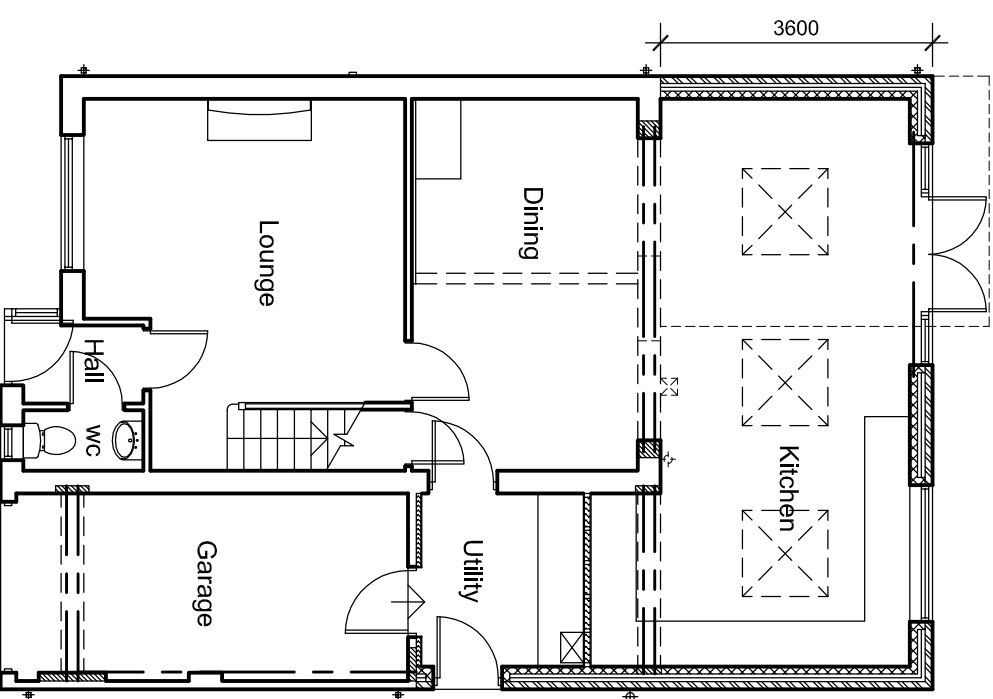

Proposed Ground Floor Plan

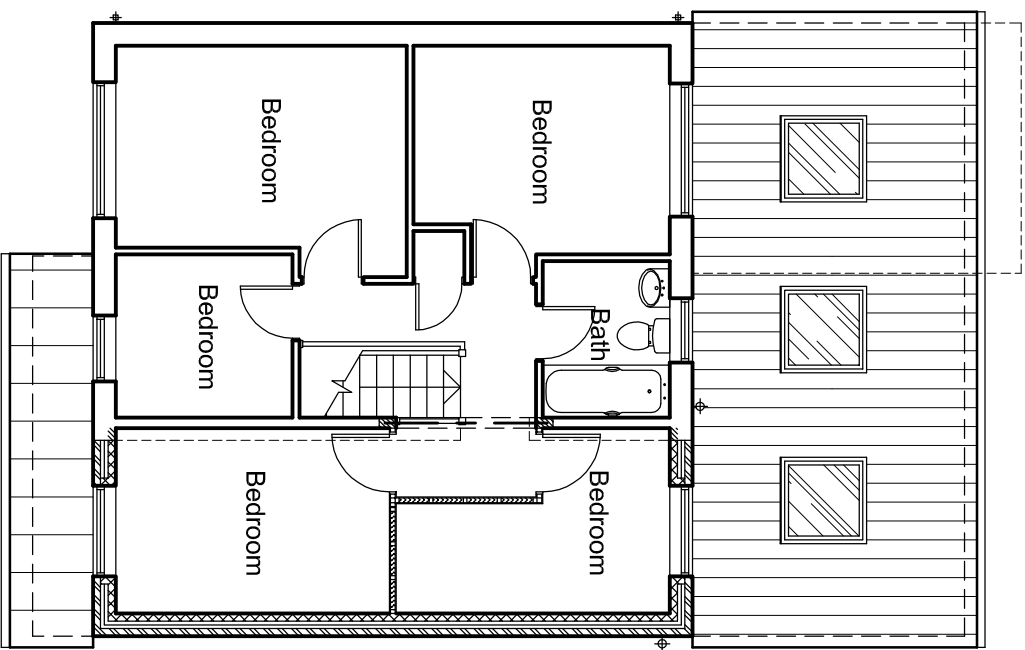

Proposed First Floor Plan

DAVID HAWORTH
ARCHITECTURAL DESIGN

client tel. 07976 206533 email. info@davidhaworthdesign.co.uk

project
Mr. T. Lambert
& Ms.L.Hoyles

project
5 Milbeck Close
Longridge

drawing
Proposed Extension

drawn	date	scale
d.h.	02/21	1:100
dwg no.	revision	
1402/01		