


1 EXISTING SITE PLAN
1 : 100

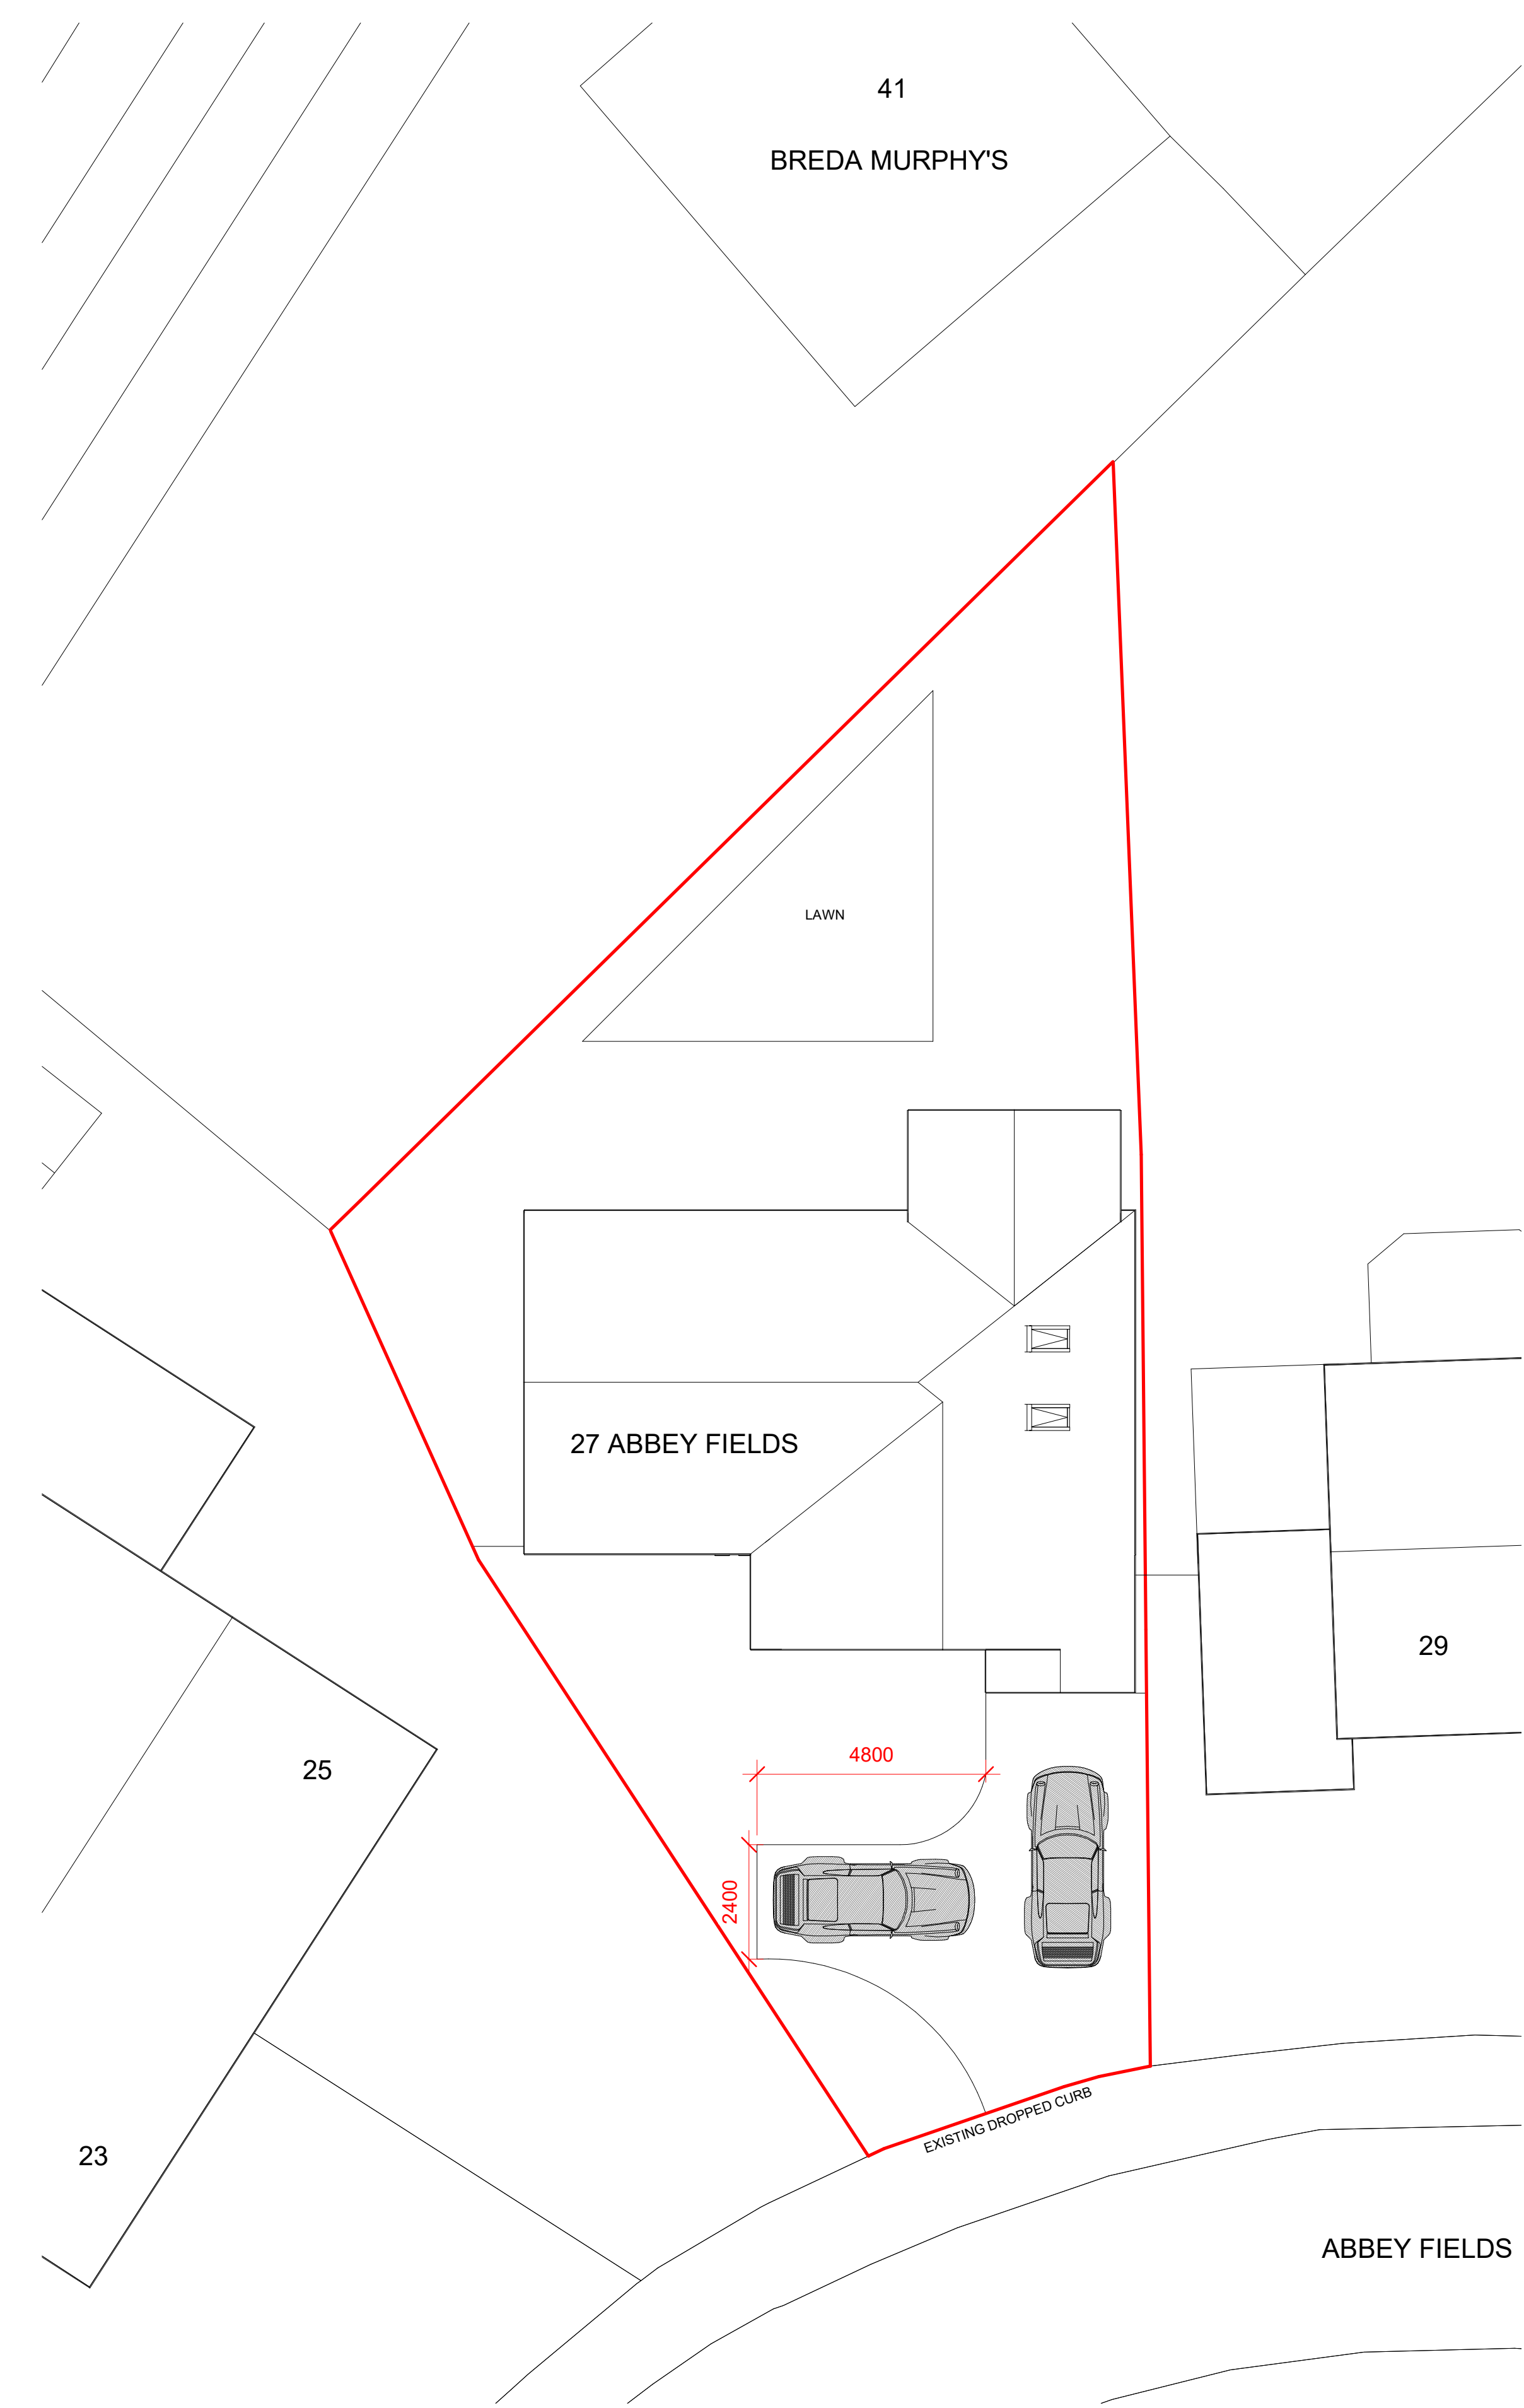

2 PROPOSED SITE PLAN
1 : 100

Peter Hitchen
Architects

Marathon House
The Sidings Business Park
Whalley, BB7 9SE

01254 823 885

www.peterhitchenarchitects.co.uk

NOTES:

No.	Description	Date

CLIENT:

KATHLEEN LORD

PROJECT:

27 ABBEY FIELDS WHALLEY,
EXTENSION &
RECONFIGURATION

SHEET:

EXISTING &
PROPOSED SITE
PLAN

Project number
PHA559

Date
07/04/21

Drawn by
DC

Checked by
PH

A101

Scale
1 : 100

Sheet size
A1