

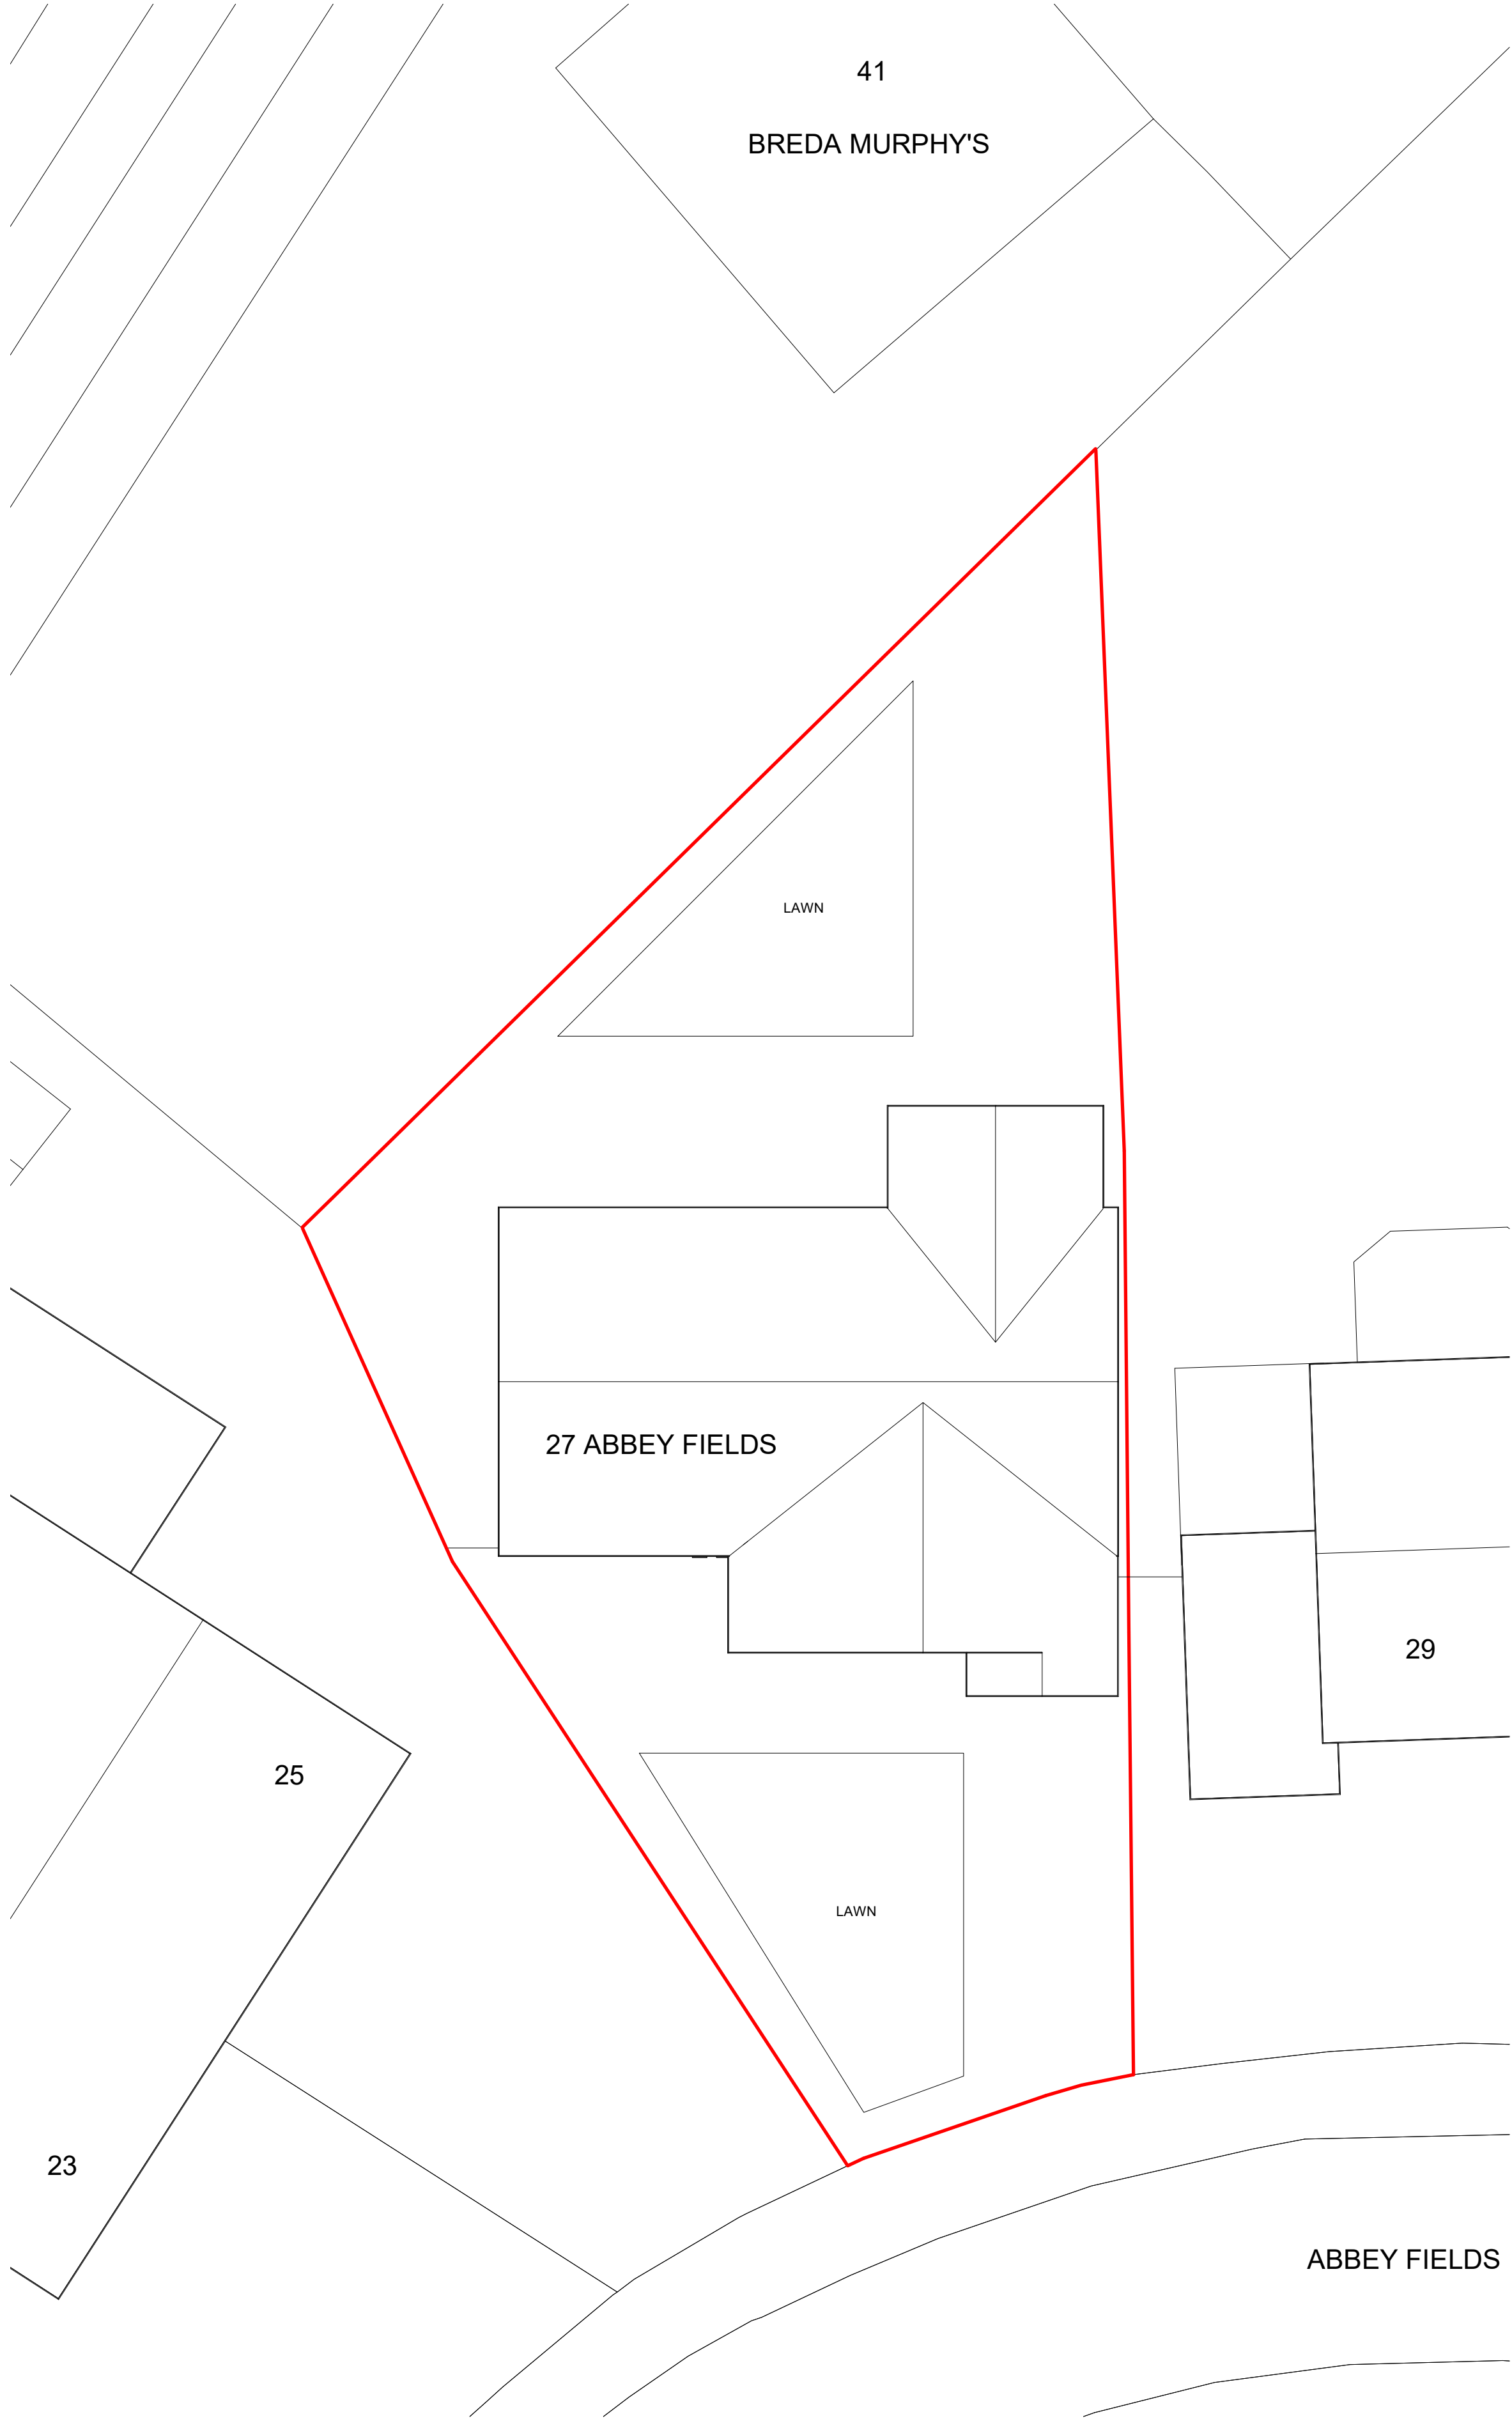


1 EXISTING SITE PLAN
1 : 100

 

2 PROPOSED SITE PLAN
1 : 100

 

Peter Hitchen
Architects

Marathon House
The Sidings Business Park
Whalley, BB7 9SE

01254 823 885

www.peterhitchenarchitects.co.uk

NOTES:

No.	Description	Date

CLIENT:
KATHLEEN LORD

PROJECT:
27 ABBEY FIELDS WHALLEY,
EXTENSION &
RECONFIGURATION

SHEET:
EXISTING &
PROPOSED SITE
PLAN

Project number PHA559

Date 15/02/21

Drawn by DC

Checked by PH

A101

Scale 1 : 100

Sheet size A1