



The details provided on this drawing are subject to comments by all the relevant approving authorities. Until such time as all comments have been received and incorporated onto the drawings, all the information provided and costings, are used at Mulbury Homes risk and no liability will be accepted by RSK. Scheme based on Gallagher Technical & Design LTD site plan 1249-M-SK01 Rev D.

CIVIL / STRUCTURAL DESIGN RISK MANAGEMENT


Abnormal or unusual residual risks associated with the design outcomes shown on this drawing are:-

RSK LDE LTD has followed its Design Risk Management process for Hazard Elimination and Risk reduction in developing the designs shown on this drawing. Abnormal or unusual residual risks may be shown above where it is considered that such risk may not normally be expected by competent persons engaged on work of this nature or type.

Legend

- Adoptable Carriageway, Footpath
- Adoptable Verge
- Site Boundary
- F1 Proposed foul water sewer and manhole
- S1 Proposed surface water sewer and manhole
- G Proposed road gully with Ø150 connecting pipe

Street lighting design to be added to plan once in receipt from others

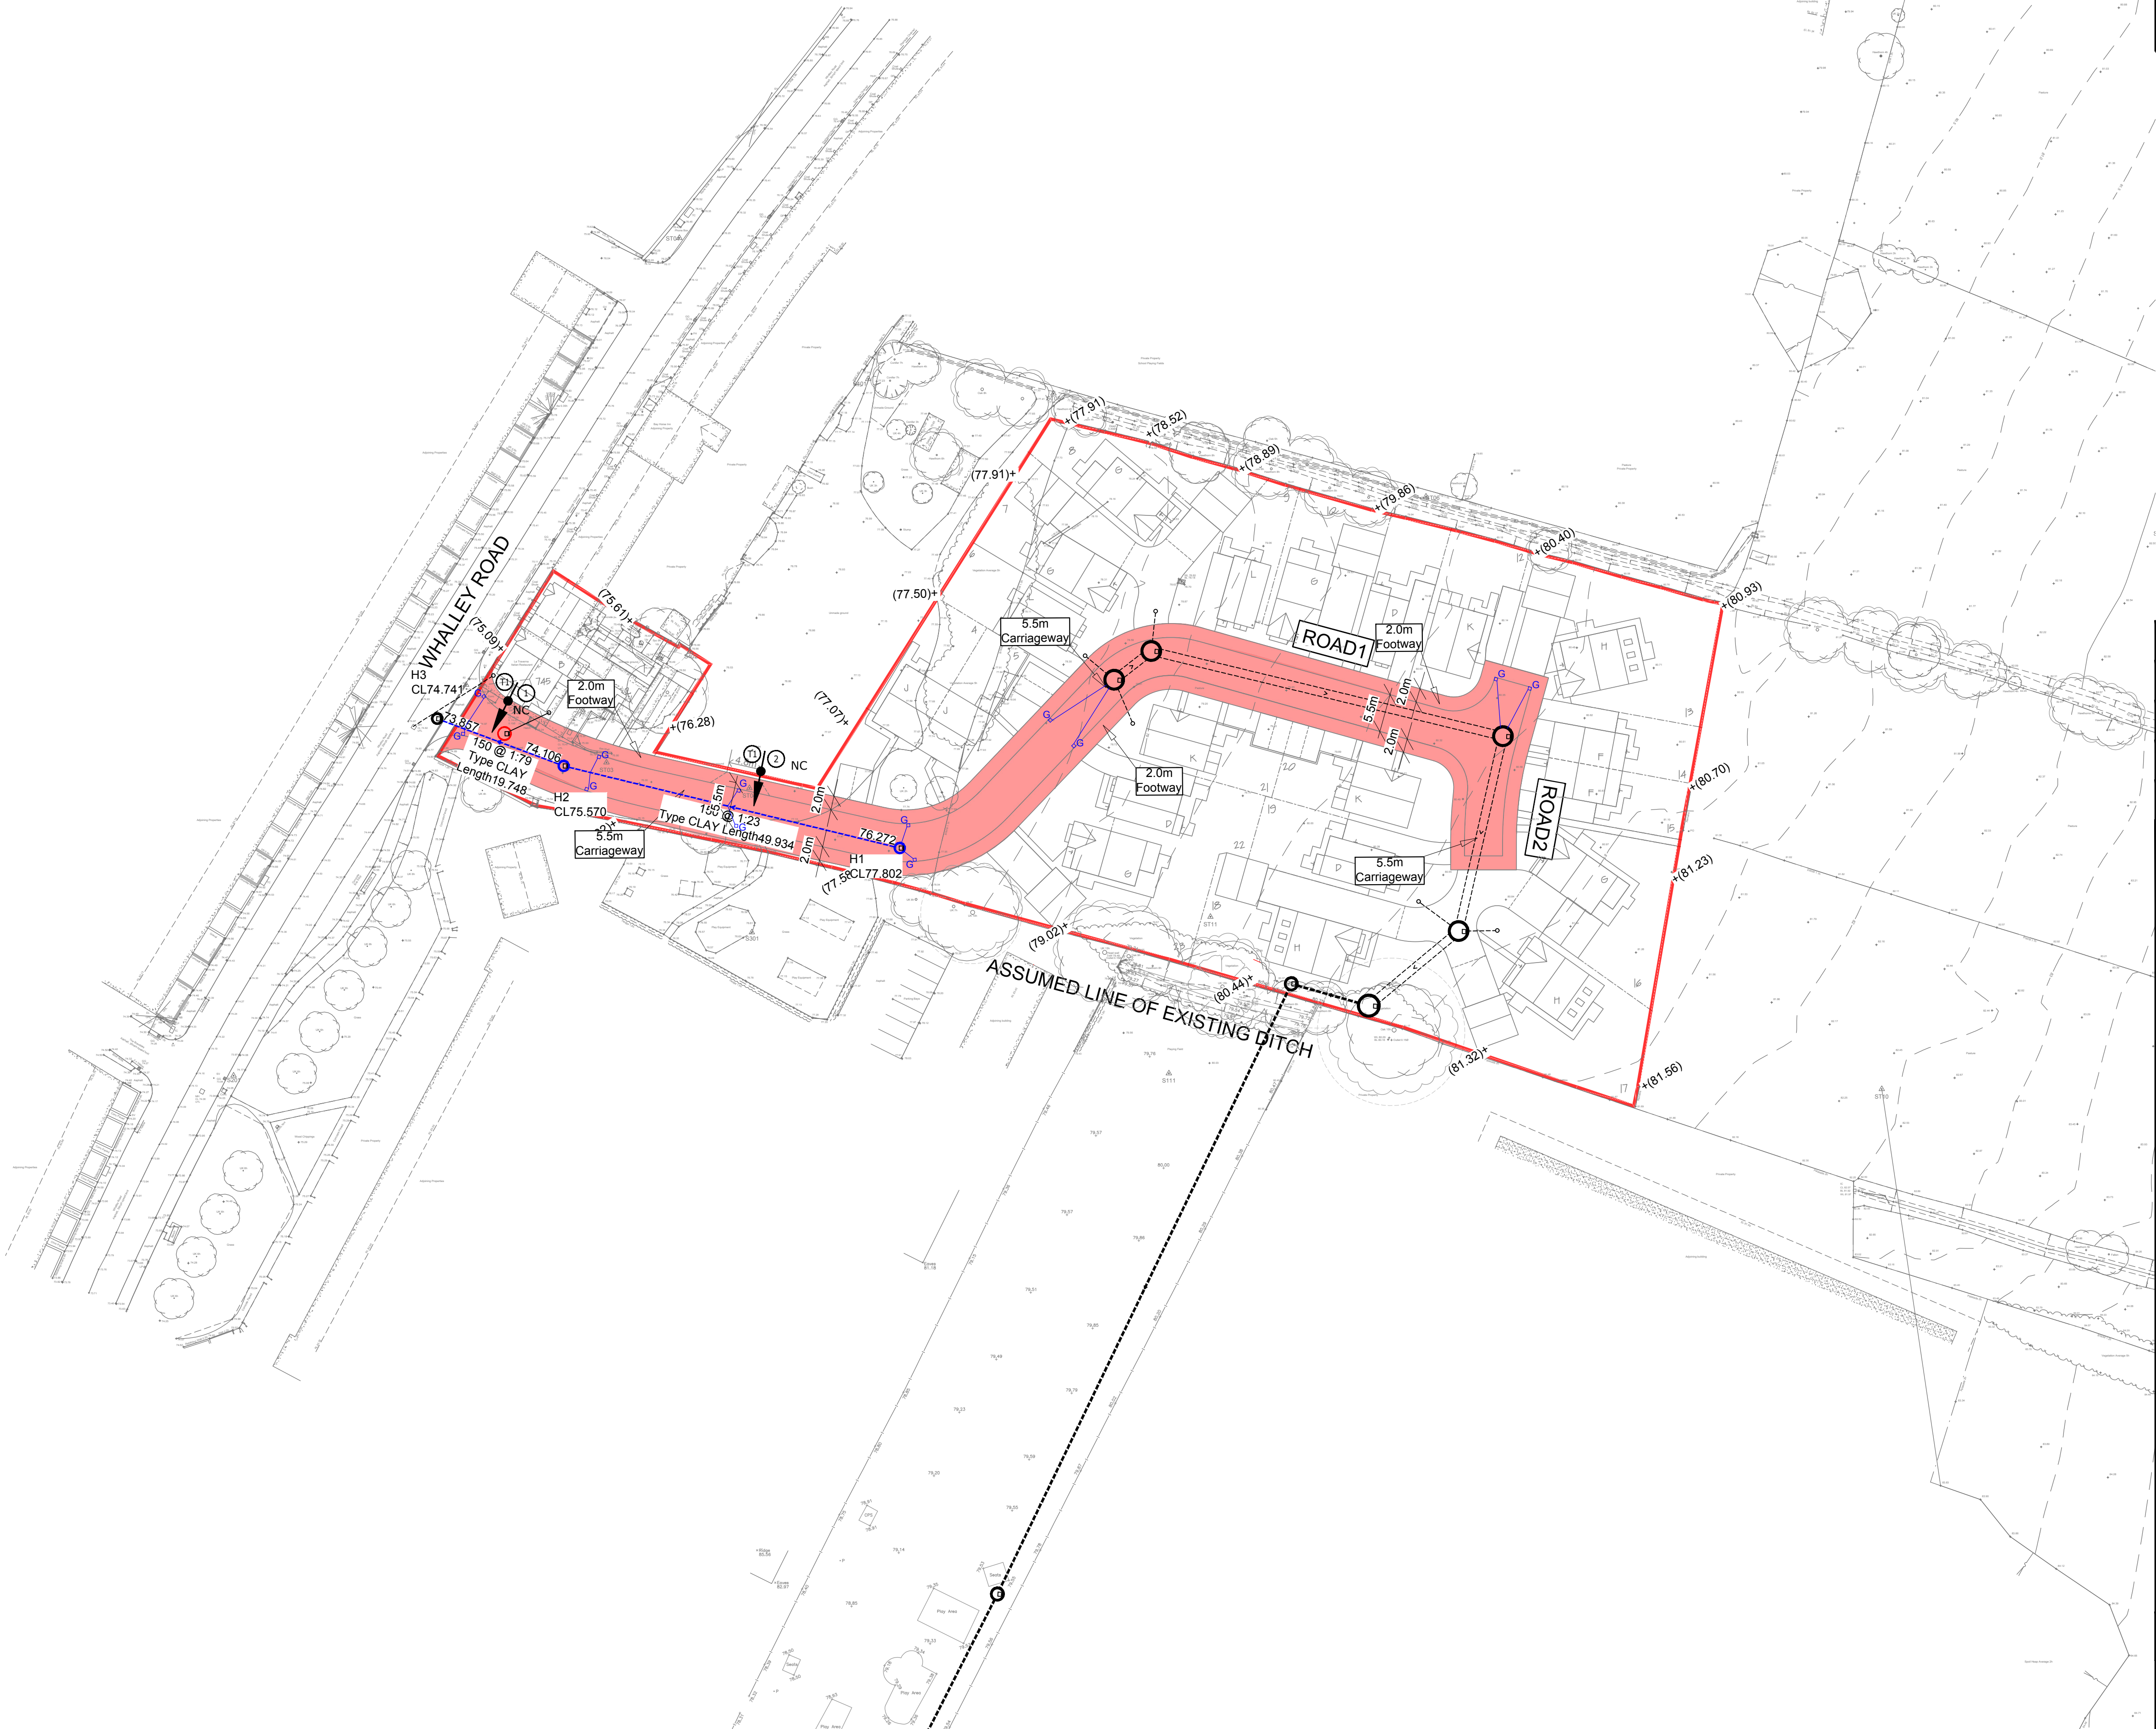

P5	24.04.20	Updated to latest drainage	LGS	MAR	
P4	29.11.19	Revised inline with new drainage strategy	JW	MS	
P3	07.05.19	Amended to incorporate street lighting design	JW	MS	
P2	14.03.19	Drawing revised as per new site layout Rev D	AN	MS	
P1	14.01.19	First Issue	AN	MS	
Rev.	Date	Amendment	Drawn	Chkd.	Appd.



LAND & DEVELOPMENT ENGINEERING LTD

Spring Lodge
172 Chester Road
Healdy
Cheshire, WA6 0AR
United Kingdom

Tel: +44 (0) 1928 726006
Fax: +44 (0) 1928 725633
Email: lde@rsk.co.uk
Web: www.rsk.co.uk

Client



Project Title

Old Row
Barrow

Status

FIRST ISSUE

Drawing Title

Section 38

Drawn	Date	Checked	Date	Approved	Date
AN	Jan 19	MAR	Jan 19		
Scale	1:500	Orig Size	A1	Dimensions	
Project No.	881590	Drawing File			
Drawing No.	ENG12	Rev.	P5		