



**DIMENSIONS**


**HEIGHT: 2.5M**  
**WIDTH: 2.5M**  
**LENGTH: 3.4M**

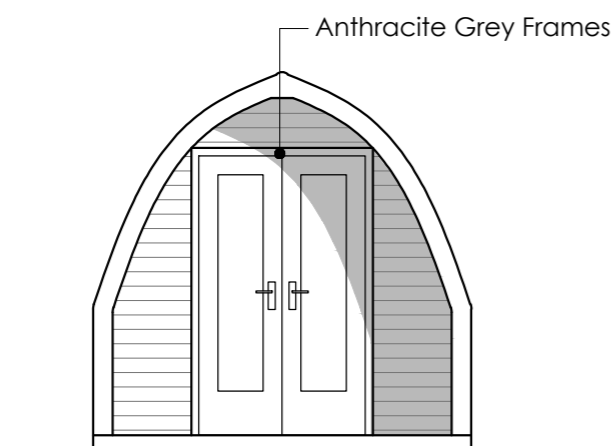


**PROPOSED FRONT ELEVATION**  
 Scale 1:50

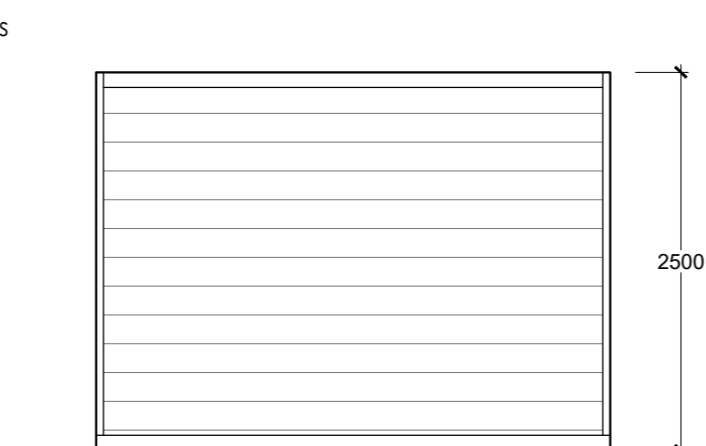


**PROPOSED SIDE ELEVATION**  
 Scale 1:50

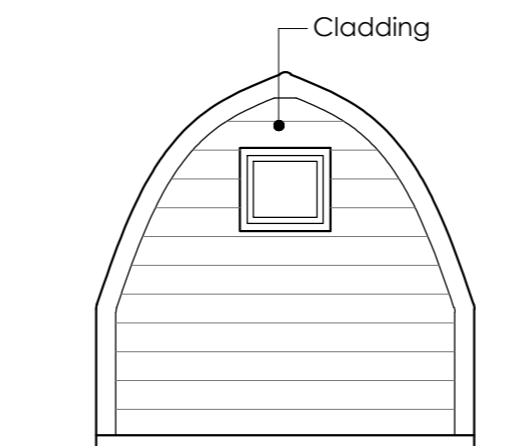

**PROPOSED REAR ELEVATION**  
 Scale 1:50

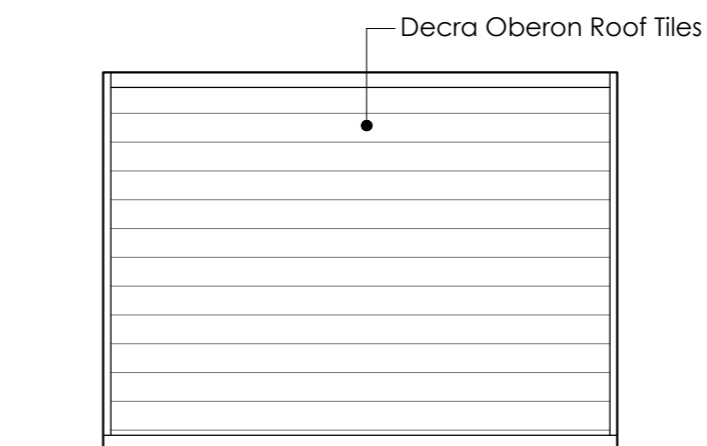

**PROPOSED SIDE ELEVATION**  
 Scale 1:50

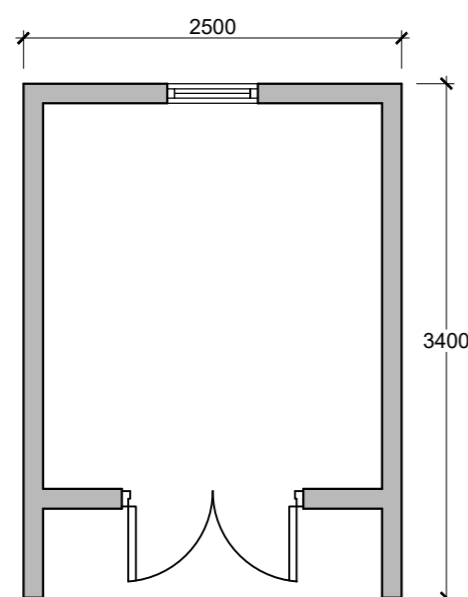

**PROPOSED PLAN**  
 Scale 1:50



**GLAMPING POD IMAGE**

Client  
**MARL BARN CAMPSITE**

Job Title  
 Proposed toilet and welfare facilities,  
 provision of additional caravan pitches  
 and camping glamping pods at  
 Marl Barn Campsite  
 Tosside, Skipton

Drawing Title  
**Proposed Camping Glamping Pod  
 Plan and Elevations**

Scale  
**1:50 @ A2**

Date  
**February 2021**

Drawn  
**Paul Gudgeon**

**spa**  
**SUNDERLAND PEACOCK ARCHITECTS**  
 SUNDERLAND PEACOCK & ASSOCIATES LTD.  
 HAZELMERE, PIMLICO ROAD, CLITHEROE  
 LANCASHIRE, BB7 2AG  
 T 01200 423178 F 01200 427328  
 E info@sunderlandpeacock.com  
 www.sunderlandpeacock.com

**6262 -04**