




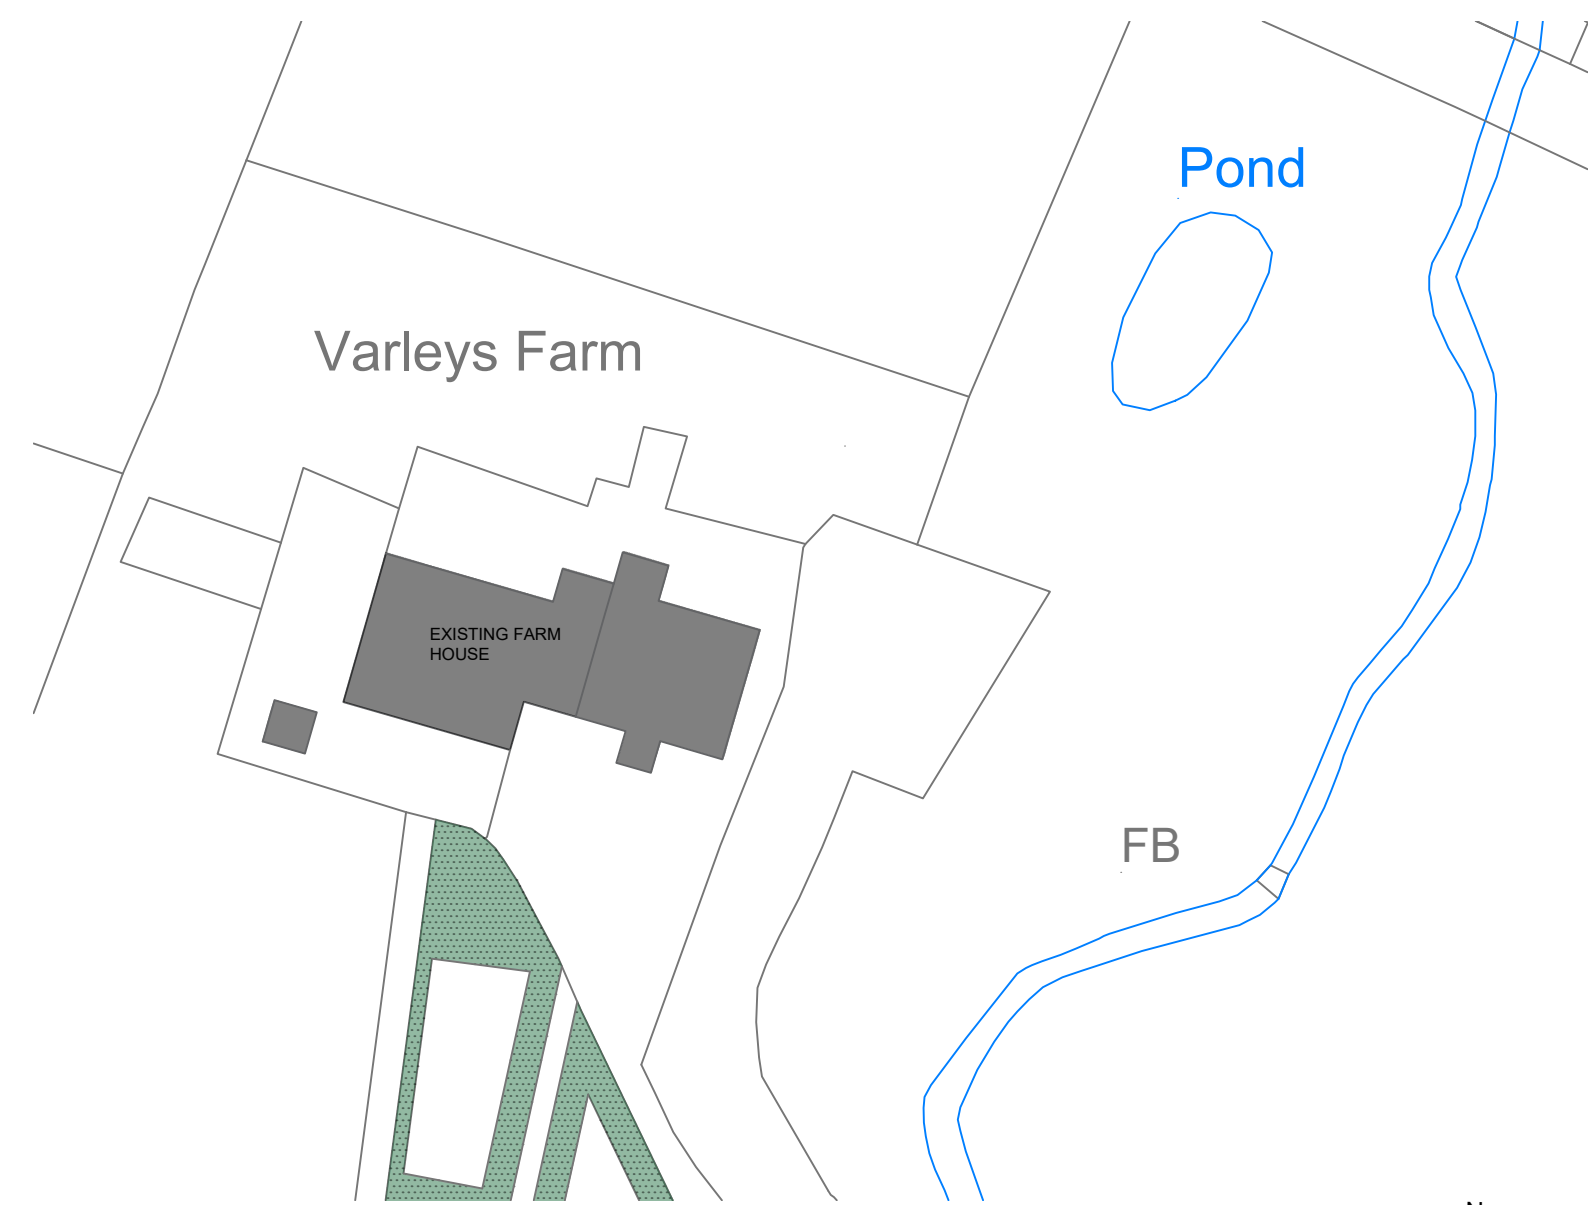


EXISTING SITE PLAN (1:500)

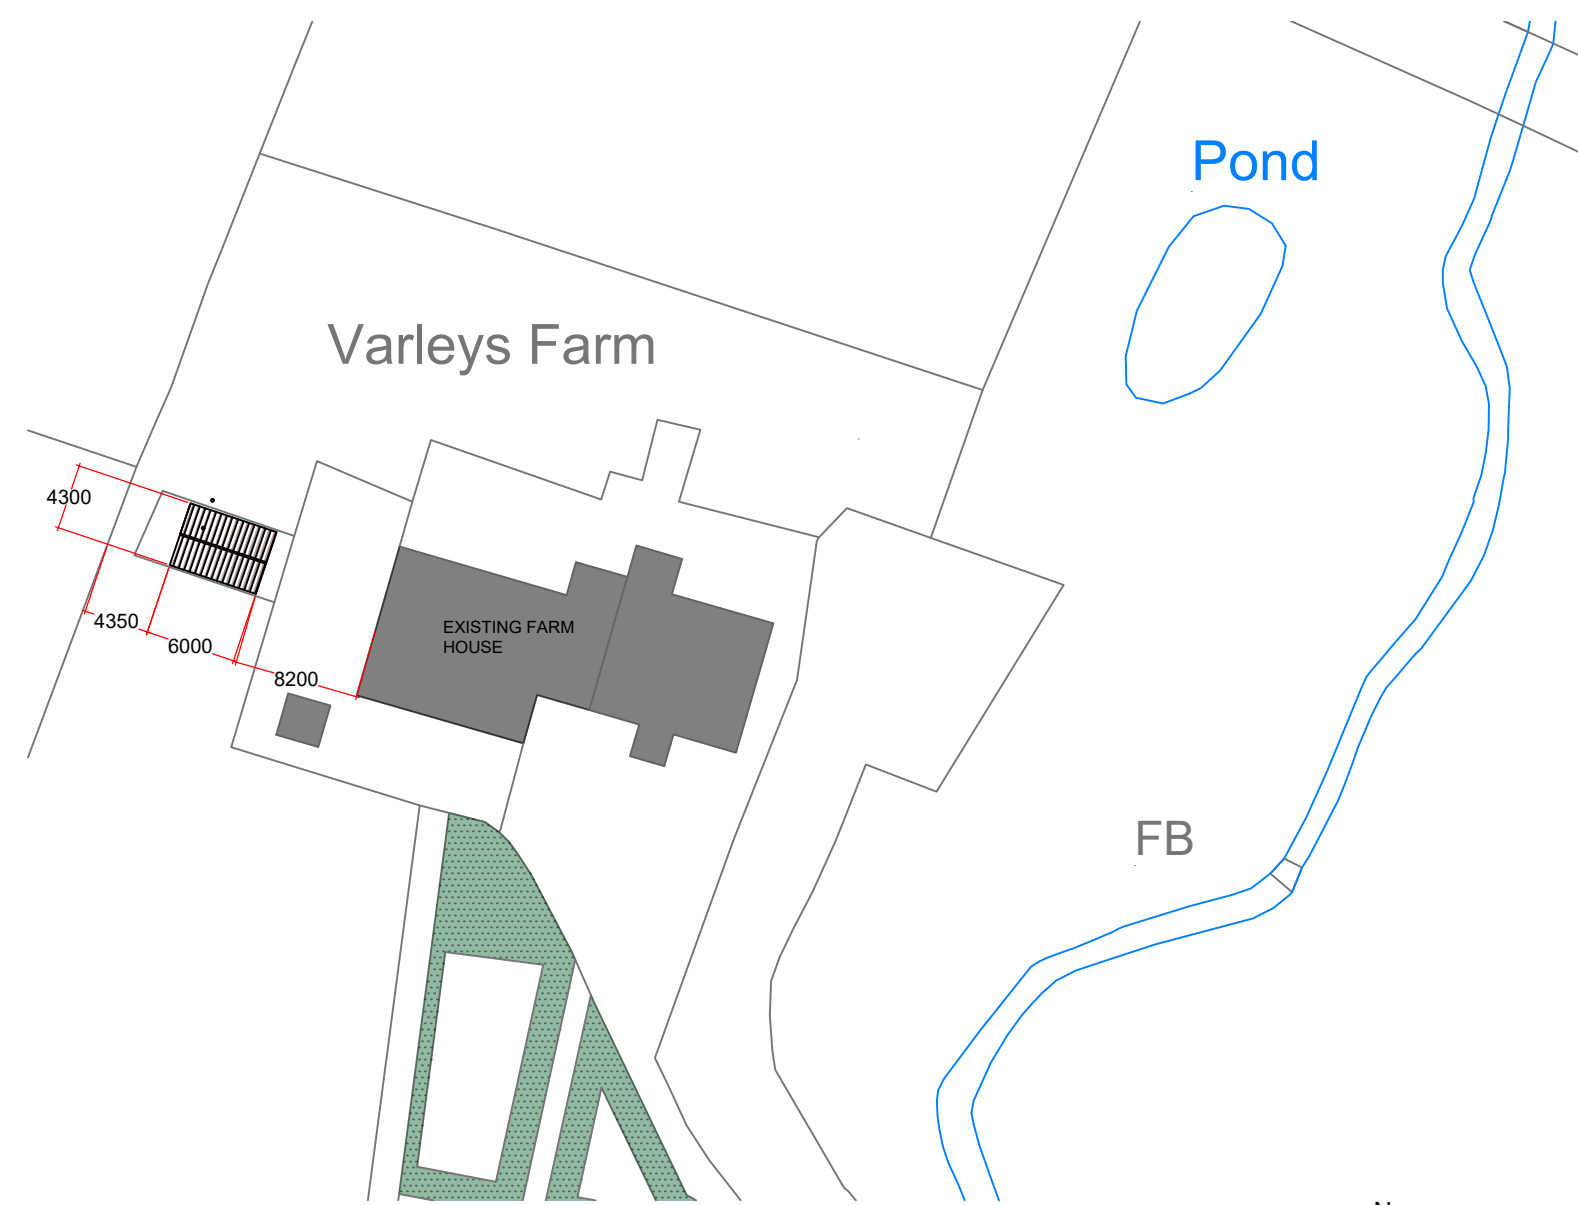


PROPOSED SITE PLAN (1:500)

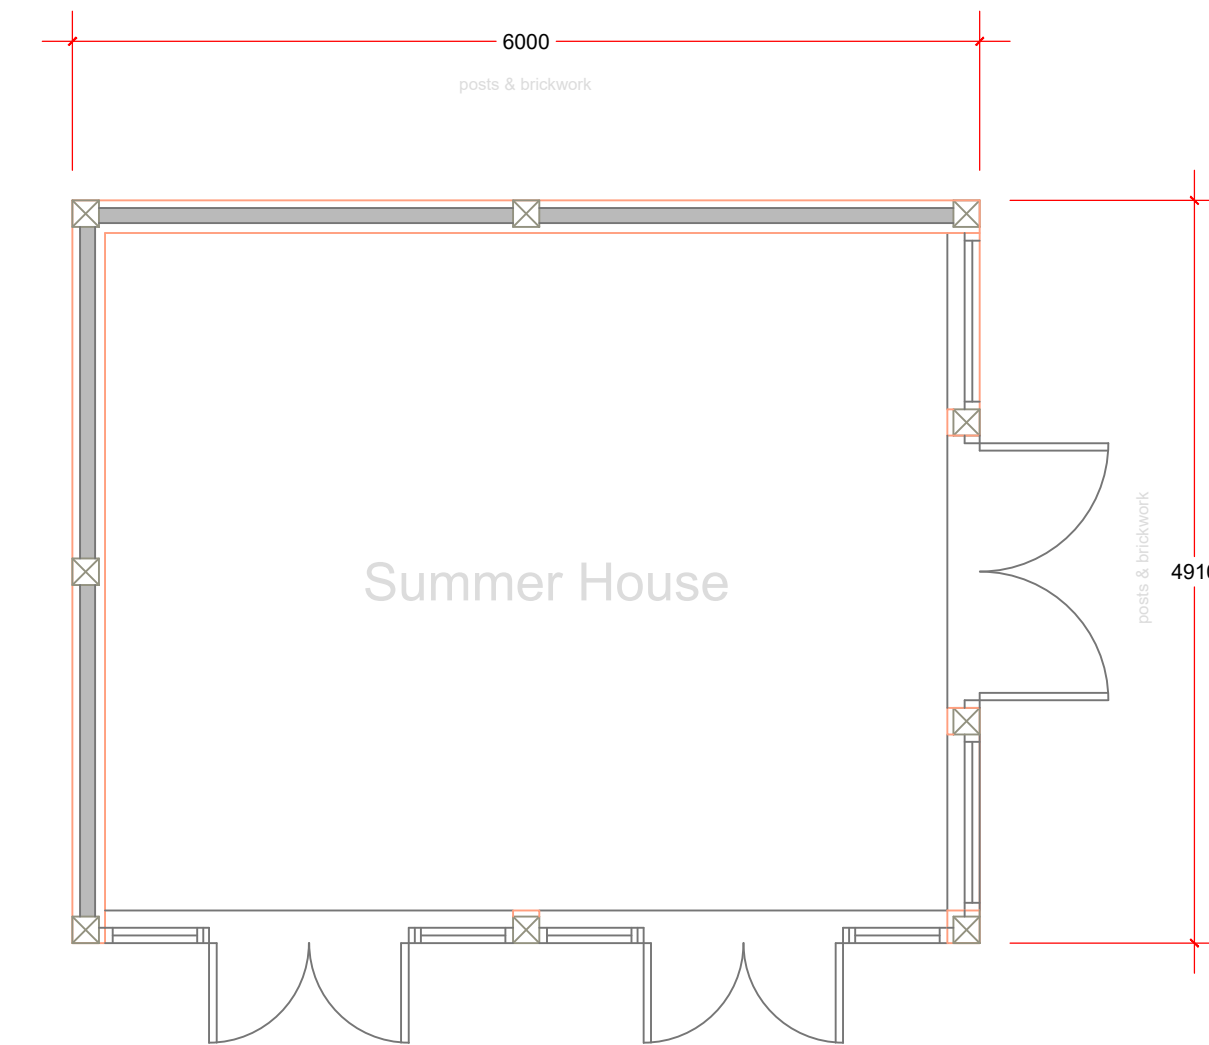


PROPOSED PLAN (1:50)

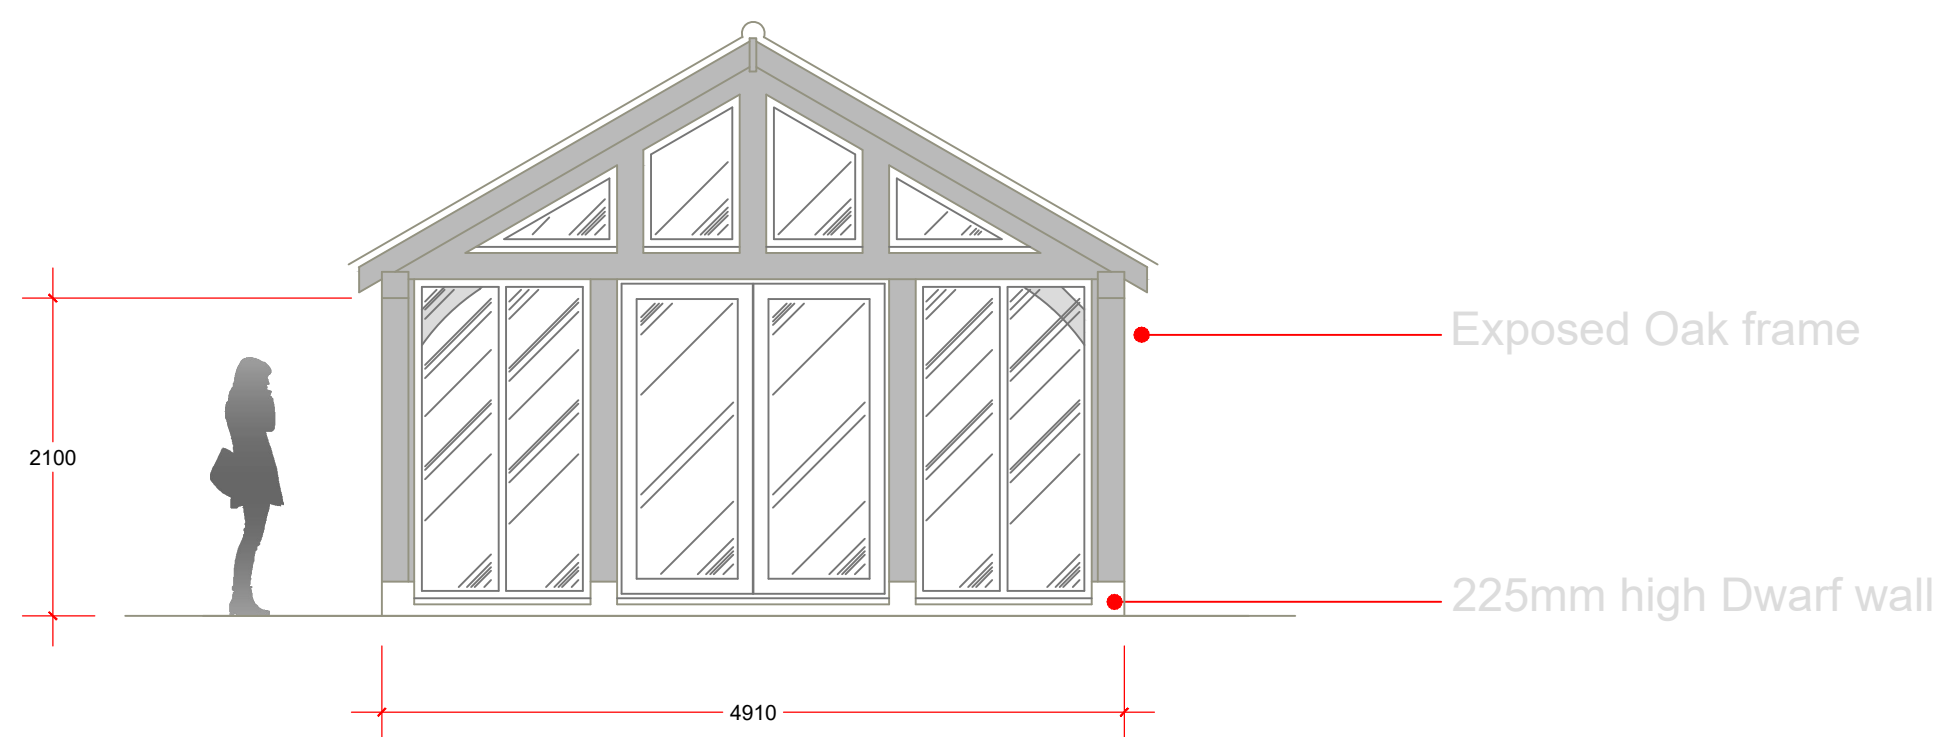

PROPOSED EAST ELEVATION (1:50)

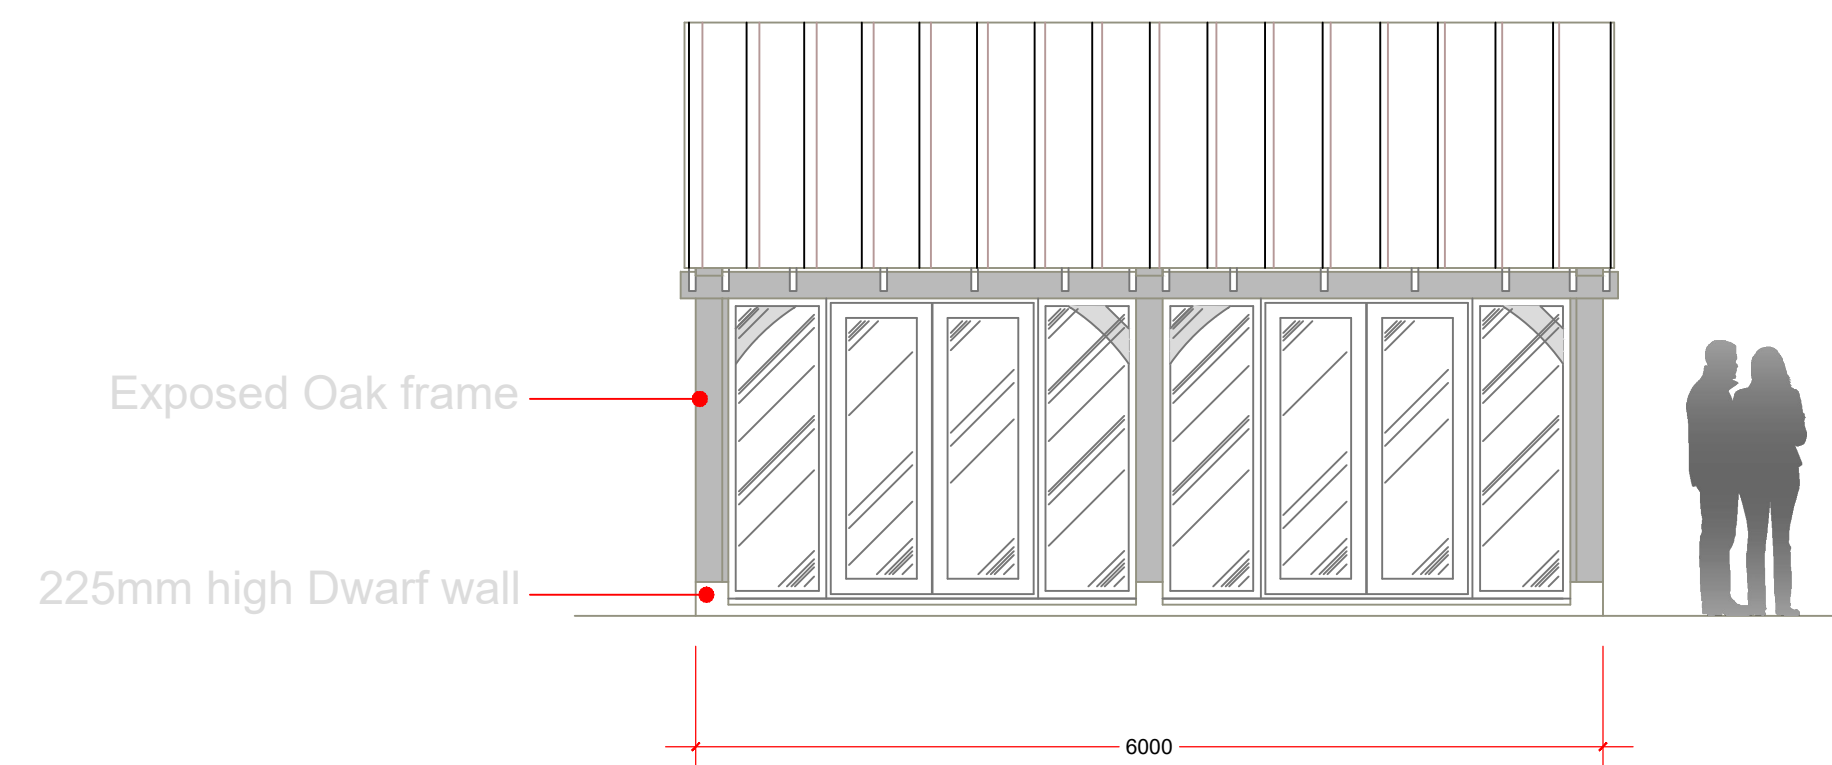

PROPOSED SOUTH ELEVATION (1:50)

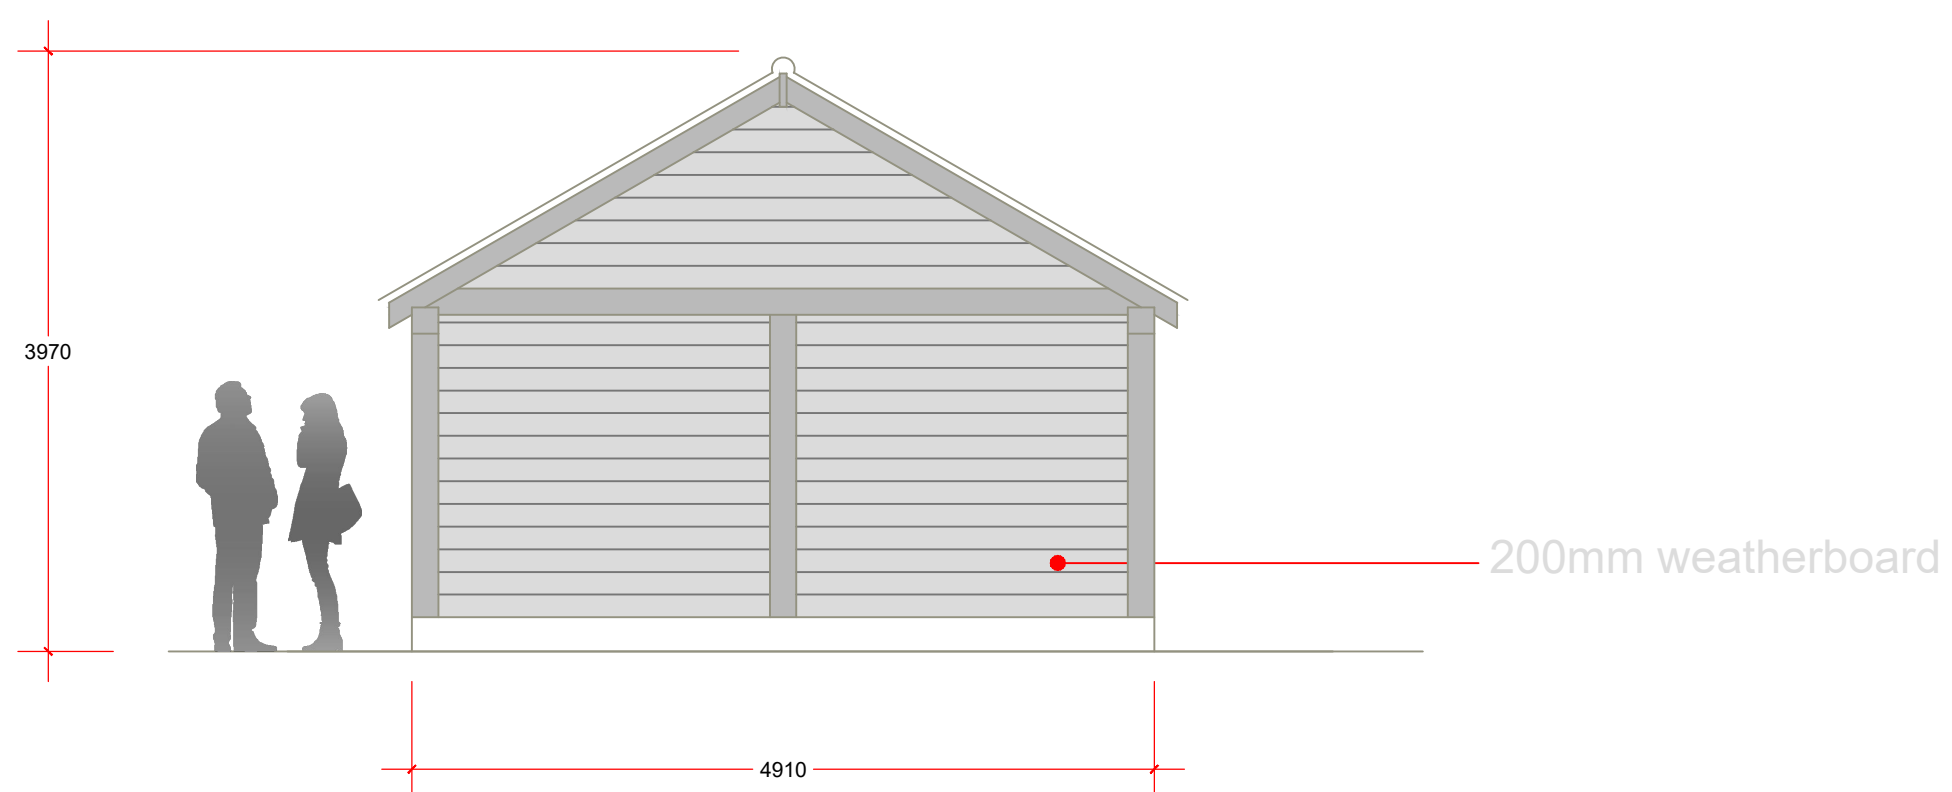


PROPOSED WEST ELEVATION (1:50)

Walls - Traditional Oak Timber Frame with horizontal timber weatherboarding akin to other structures on the site.

Roof - Zinc

Windows/Doors - Timber with a black finish

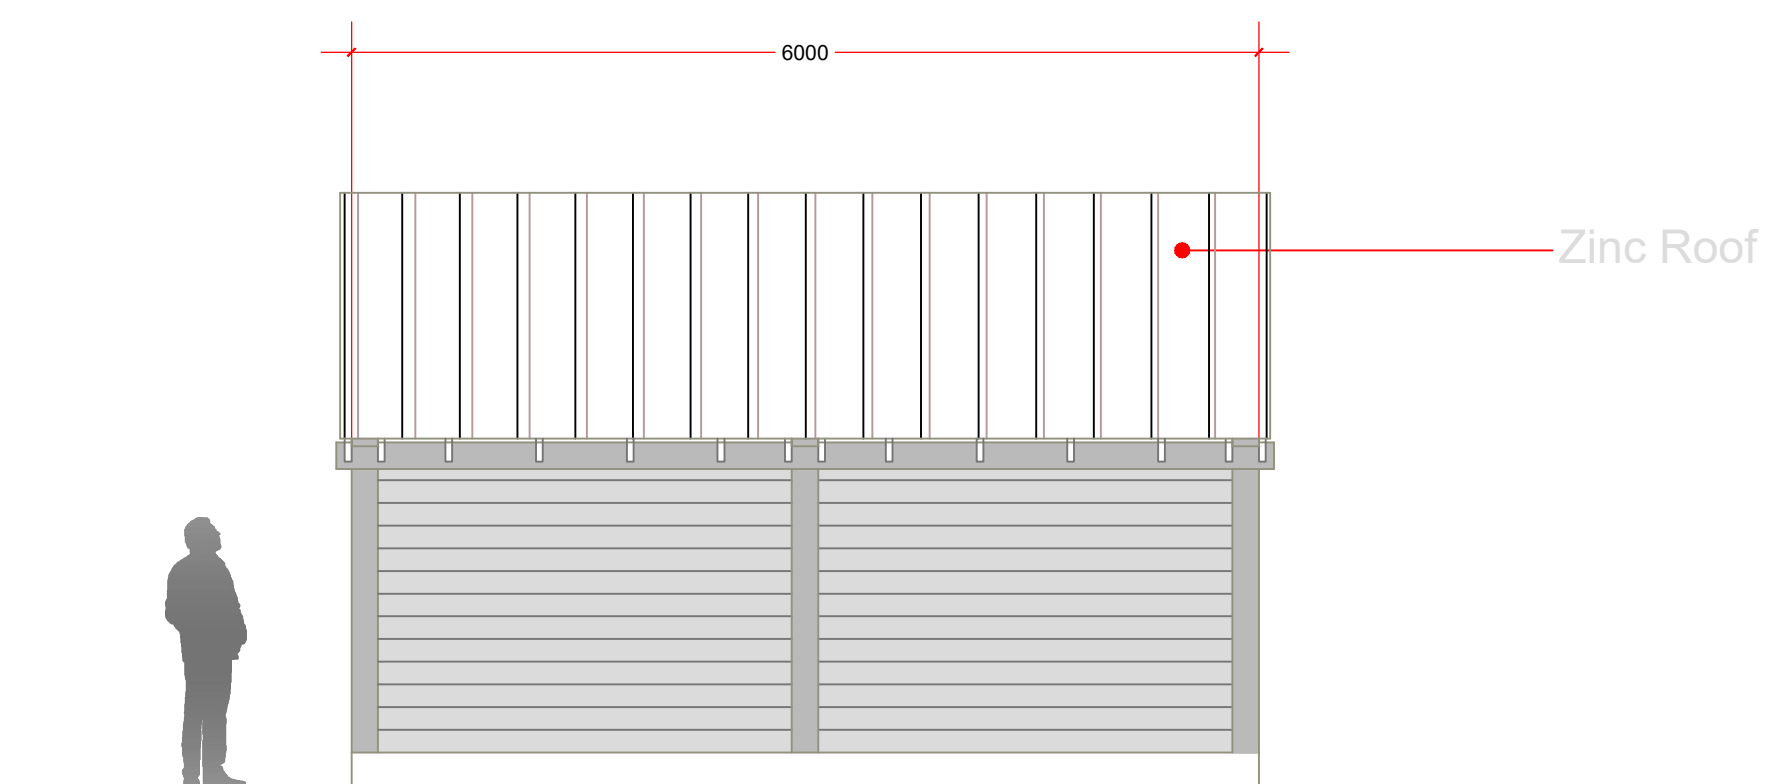

PROPOSED NORTH ELEVATION (1:50)

NOTES:

Please also see the statement accompanying the application and photographs.

Peter Hitchen
Architects

RIBA #

PROPOSED Summer House
Varley's Farm
Anna Lane
Bolton by Bowland

Scale:

REFER TO LABELS: @A1

Drawn by:

SW

Checked by:

PH

Date:

19/02/2021

Project No.

PHA - 493

Drg No.

100