


Revision	Date	Revision note	Drawn by	Purpose of issue
-	03.12.20	First issue	LM	Planning

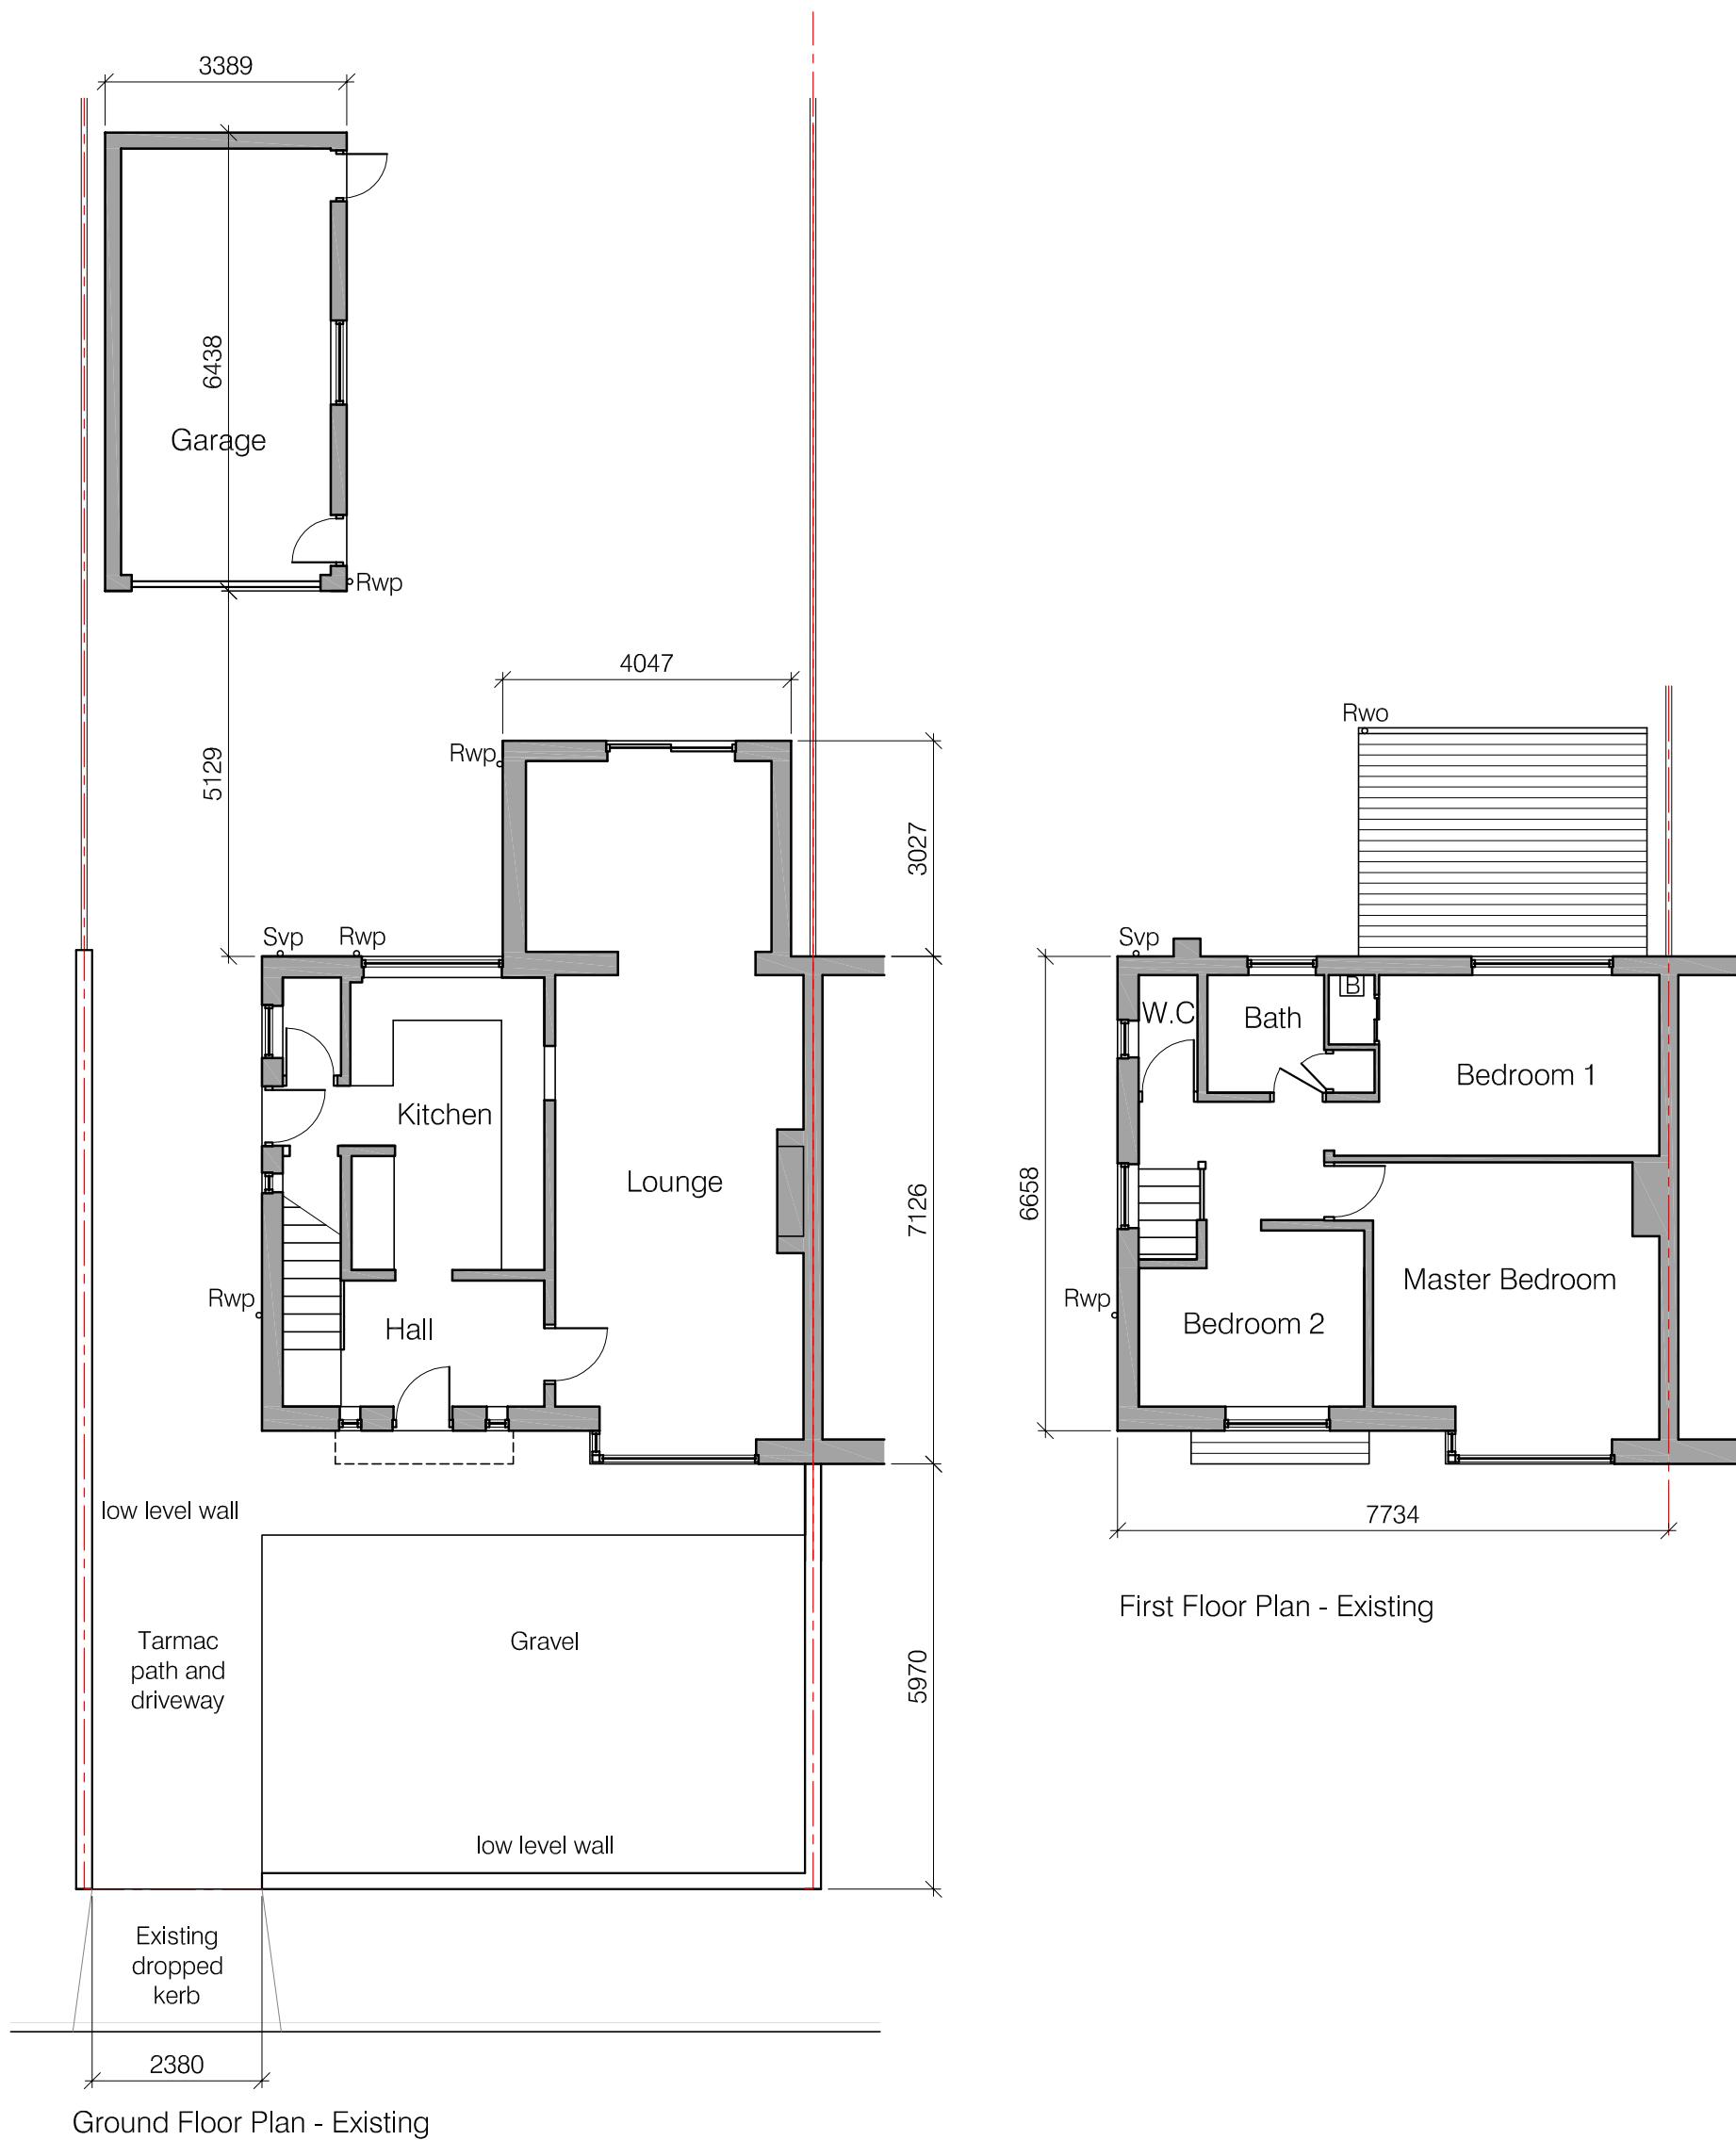

Project 8 Whittam Road Whalley	Drawing title Existing ground and first floor plans	Scale 1:100 @ A3	LMC Architecture Limited Architectural design services	lm LMC ARCHITECTURE LTD
Client Mr and Mrs Wallace	Drawing number 2077-PL01	Date 16.11.20	4 Dovedale Drive, Ilkley, Burnley, Lancashire, BB12 8XD Web : www.lmcarchitecture.co.uk	